


INSTALL ROOFLIGHT
RL.3 BEHIND ROOF
PARAPET



EXTANT WINDOWS
BLOCKED UP AND
WALL RENDERED TO
MATCH EXISTING

INSTALL WHITE
PAINTED TIMBER
SASH WINDOW IN
NEW OPENING
ALIGNED WITH
WINDOW ABOVE. TO
MATCH EXISTING IN
DETAIL AND DESIGN.

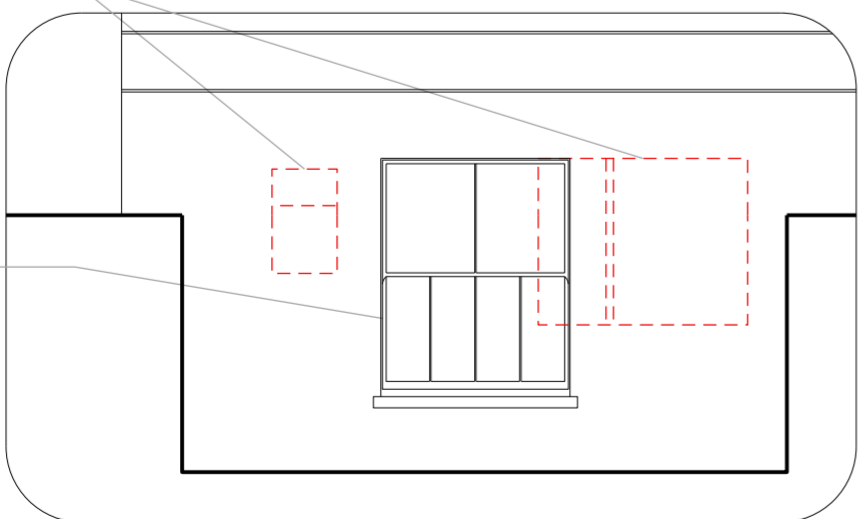

19 FLANK ELEVATION AS PROPOSED
A



KEY

--- LINE REMOVED/ DEMOLISHED
- - - HIDDEN LINE OVER/BEHIND

EX= EXISTING
D._ = DOOR NO._
SVP = SOIL WASTE/VENT PIPE
RWP = RAINWATER PIPE
W._ = WINDOW NO._

19 INSET: FLANK LIGHTWELL ELEVATION AS PROPOSED
B

REVISIONS	NOTES	PICARDI ARCHITECTS	119 OXFORD GARDENS LONDON W10 6NE TEL. 020 89600383
	1. ALL DIMENSIONS TO BE CHECKED ON SITE	TITLE	JOB NO OS20
	2. THIS DRAWING IS COPYRIGHT OF PICARDI ARCHITECTS	70 OAKLEY SQUARE, LONDON NW1	DRG NO 19 REV
	3. THIS DRAWING DOES NOT FORM PART OF A STRUCTURAL SURVEY	ALTERATIONS AND EXTENSION	DATE DEC 20
		FLANK ELEVATION AS PROPOSED	SCALE 1:50@A2/ 1:100@A4