


**KEY**


SCALE 1:20




NOTE: WHERE EXISTING DOORS ARE RETAINED FIRE RATING TO BE UPGRADED TO BUILDING REGULATIONS STANDARD BY ADDING A 1mm INTUMESCENT SHEET TO ONE SIDE OF THE DOOR PANELS, THEN DECORATING TO MAINTAIN EXISTING APPEARANCE

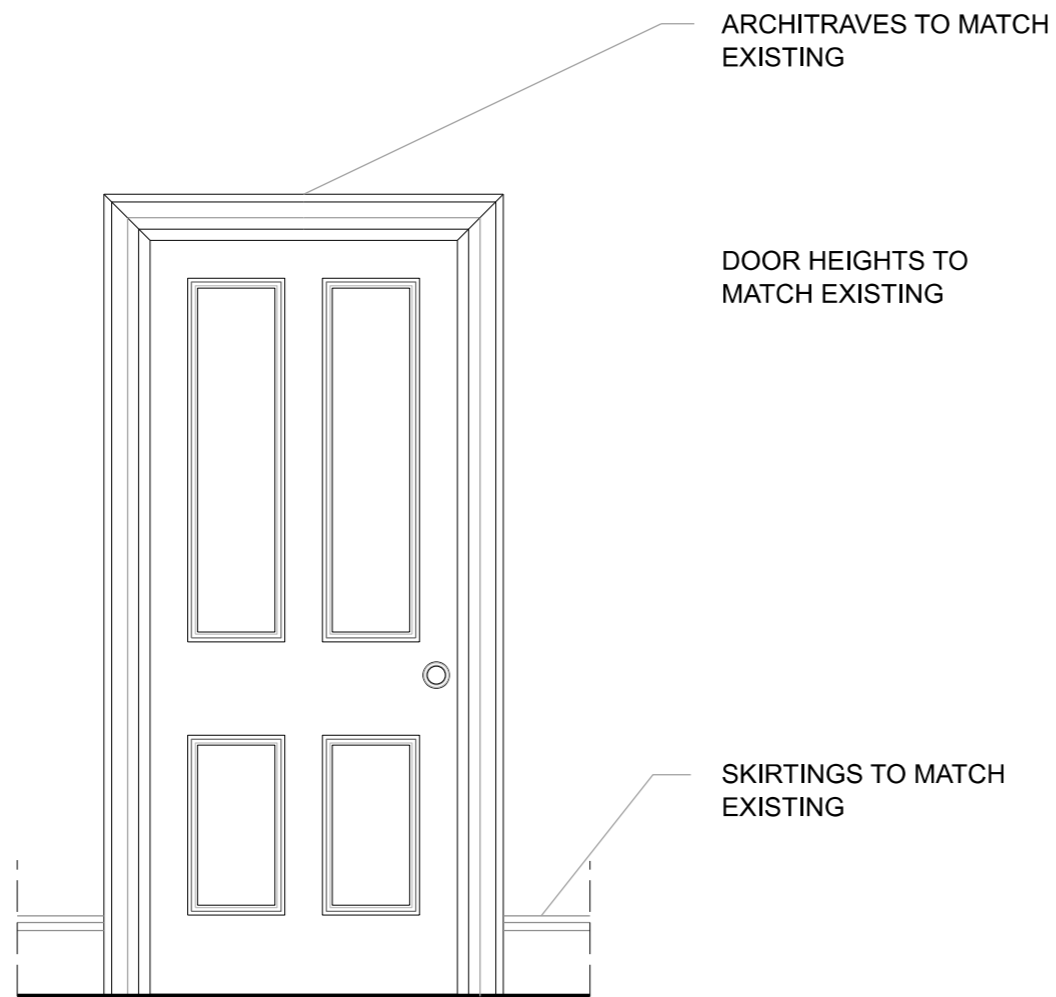


72  
A ELEVATION 1:20

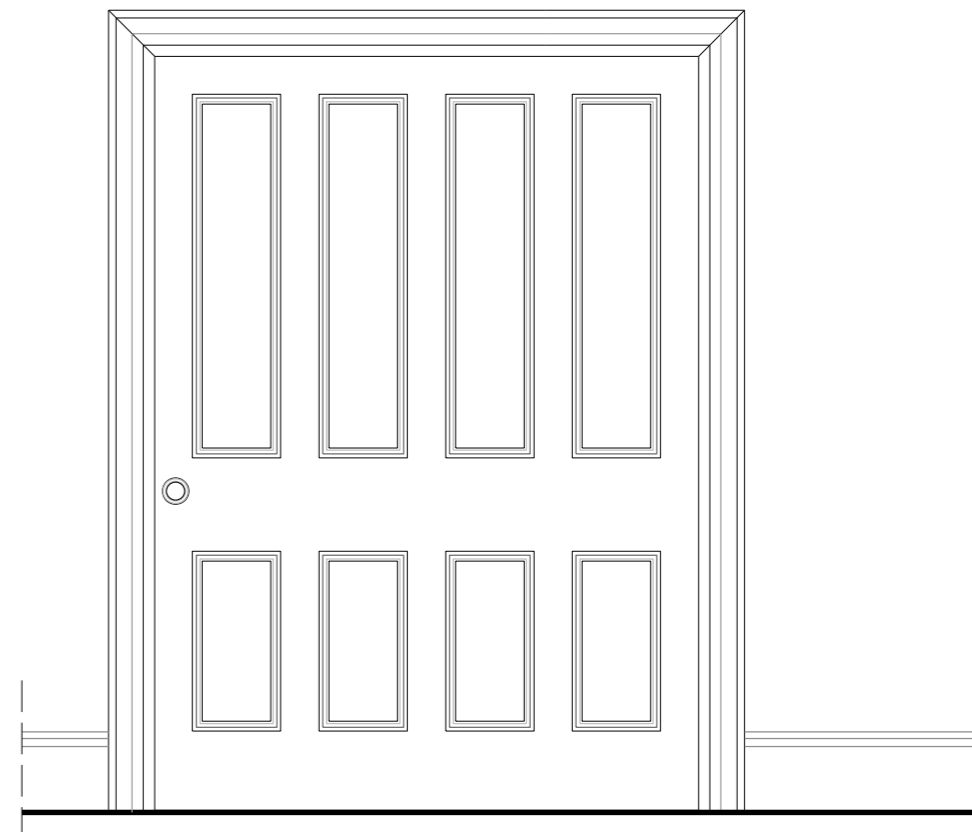

72  
C ELEVATION 1:20

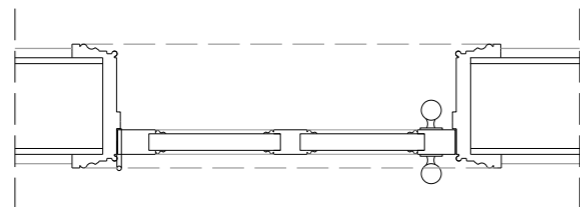

72  
B PLAN 1:20

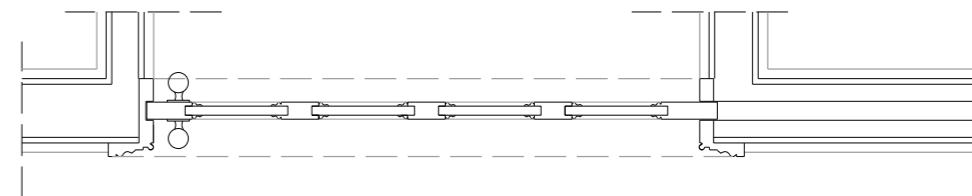

72  
D PLAN 1:20

**SINGLE DOOR - TYPICAL**

**POCKET DOOR D.G.05 - GROUND FLOOR LIVING ROOM**

REVISIONS	NOTES	PICARDI ARCHITECTS	119 OXFORD GARDENS LONDON W10 6NE TEL 020 89600383
	1. ALL DIMENSIONS TO BE CHECKED ON SITE	TITLE	JOB NO OS20
	2. THIS DRAWING IS © OF PICARDI ARCHITECTS	<b>70 OAKLEY SQUARE, LONDON NW1</b>	DRG NO 72 REV
	3. ALL DOORS TO BE FIRE RATED FD20 TO BUILDING REGULATIONS	ALTERATIONS AND REFURBISHMENT	DATE DEC 2020
		INTERNAL DOORS AS PROPOSED	SCALE 1:20 @ A3