


IF IN DOUBT ABOUT ANY INFORMATION CONTAINED IN THIS DRAWING ASK.
 DO NOT SCALE. CHECK ALL DIMENSIONS ON SITE AND REPORT DISCREPANCIES.

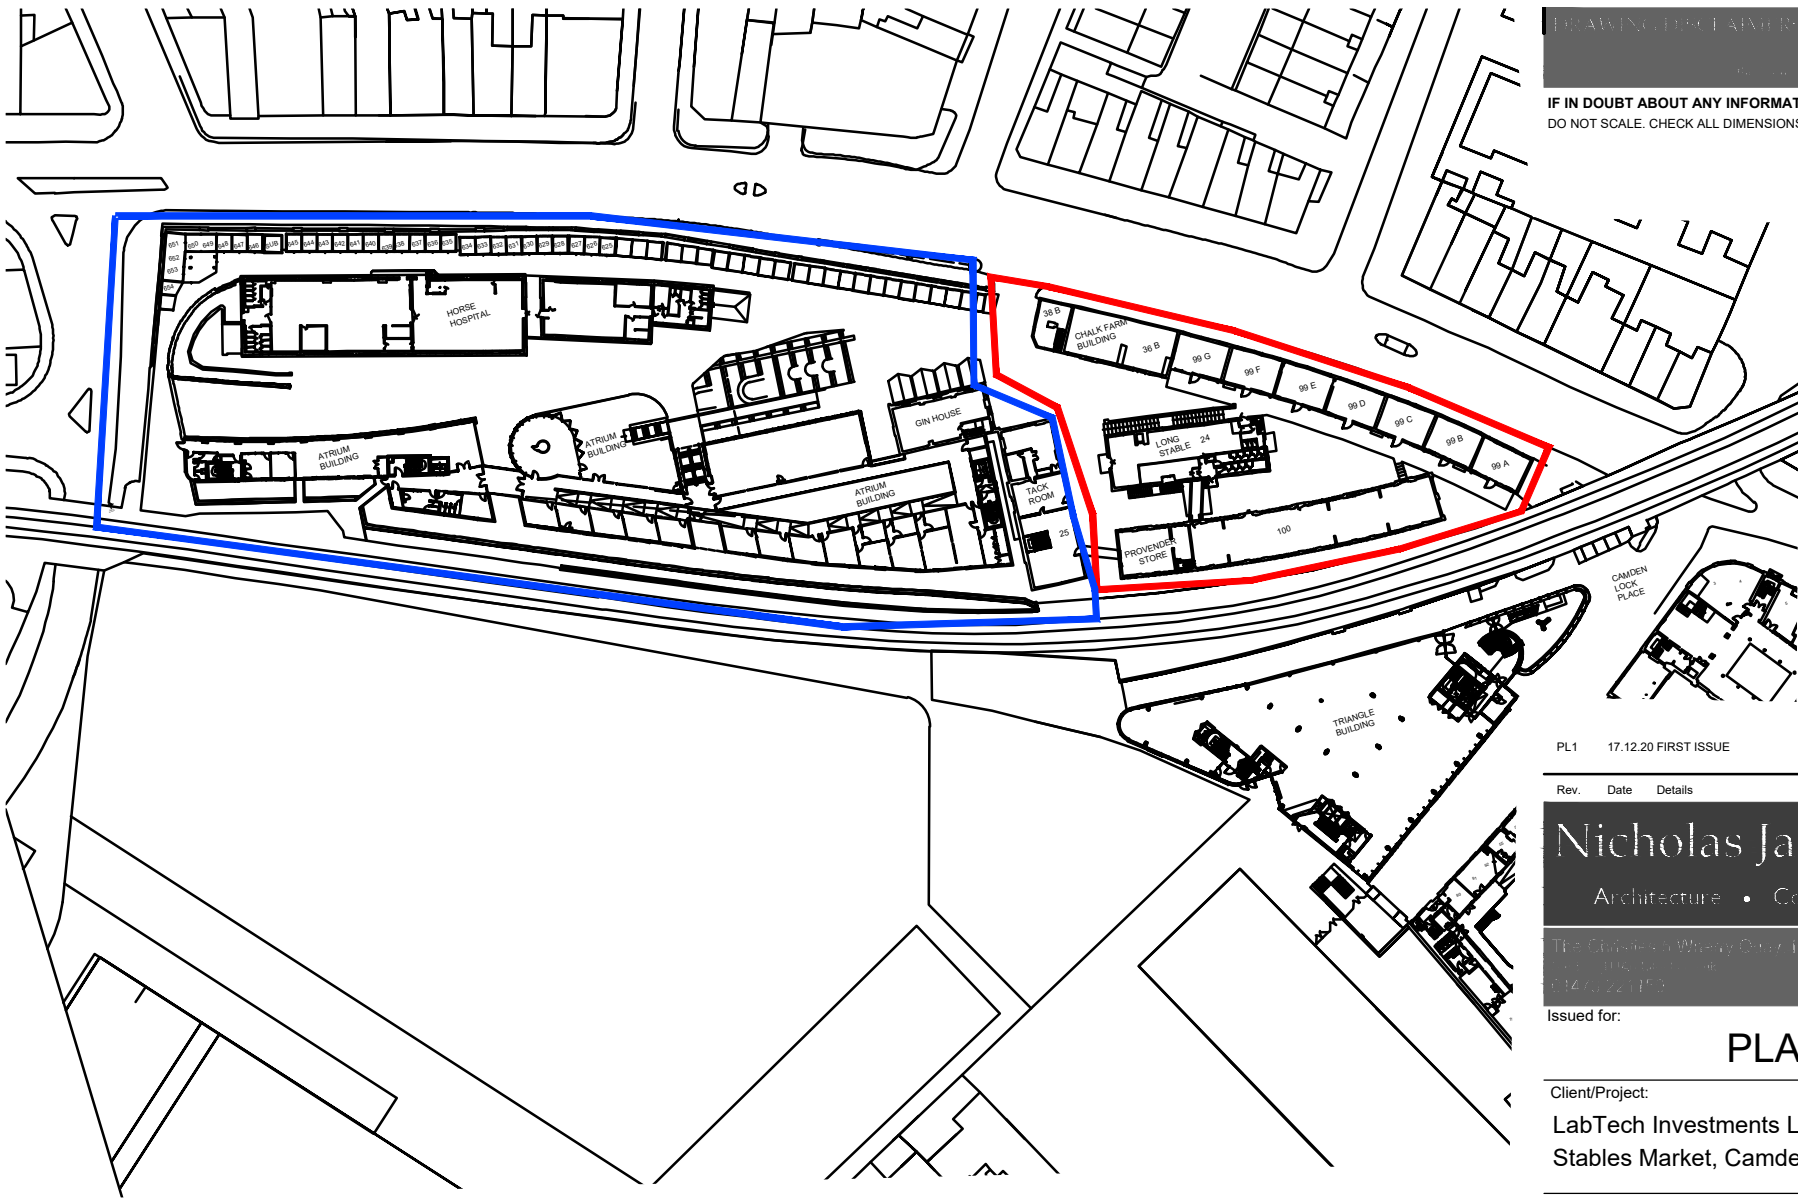

PL1	17.12.20	FIRST ISSUE	NP	SJ
Rev.	Date	Details	Drawn	Checked

Nicholas Jacob Architects
 Architecture • Conservation • Interiors
 The Colonnade, Wheary Court, Ipswich, Suffolk
 IP1 3PS
 01473 211173

Issued for:

PLANNING

Client/Project:
LabTech Investments Ltd
Stables Market, Camden, London

Drawing title:
Provender Store & Chalk Farm Building
Location Plan

Project number:	Drawing number:	Revision:
20080	001	PL1
Scale:	Drawn By:	Checked By:
1:1250	@A4 NP	SJ
	Date:	
	Nov' 2020	

BLUE OWNERSHIP
 RED SITE LINE

Reproduced under Licence No.: 100014485

Crop marks are visible when the full extent of this drawing is plotted
 Reference dimensions: 288mm from the crop mark to right of tile block & 200mm between crop marks vertically

