



- NOTES
- 1 The Contractor must check and confirm all dimensions
 - 2 All discrepancies must be reported and resolved by the Architect before works commence
 - 3 This drawing is not to be scaled
 - 4 All work and materials to be in accordance with current applicable Statutory Legislation and to comply with all relevant Codes of Practice and British Standards

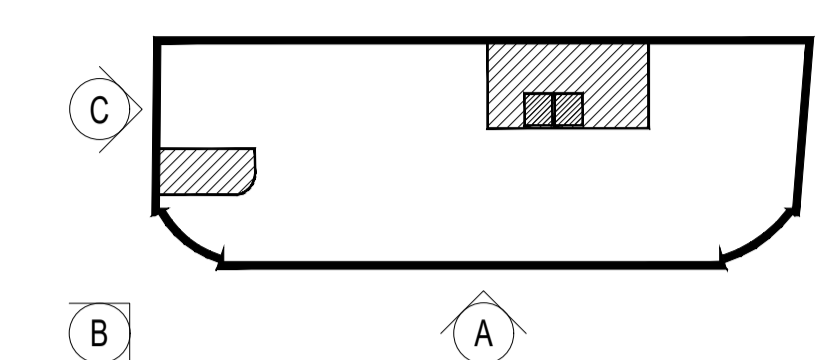

ELEVATION KEY PLAN

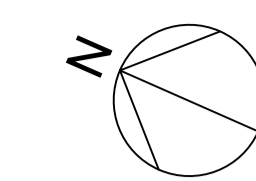

02 ELEVATION B
SCALE: 1:100 (A1)



03 ELEVATION C: TO PORTPOOL LANE
SCALE: 1:100 (A1)



01 ELEVATION A: FRONT TO GRAYS INN ROAD
SCALE: 1:100 (A1)

1A Town Planning Issue 09/12/20
Rev Date

Rolfe Judd
Architecture Planning Interiors
Old Church Court, Claylands Road, The Oval, London SW8 1NZ
T 020 7556 1500
www.rolfe-judd.co.uk

Client
Euro Grays Inn Inc

Project
70 Grays Inn Road
London WC1
Proposed Change of Use

Drawing
Building Elevations
As Existing

Scale Date Status
1:100 (A1) Dec 20 Planning

Job Number Drawing Number Revision
6380 T10E01 1A