




SCALE 1:200 @ A3

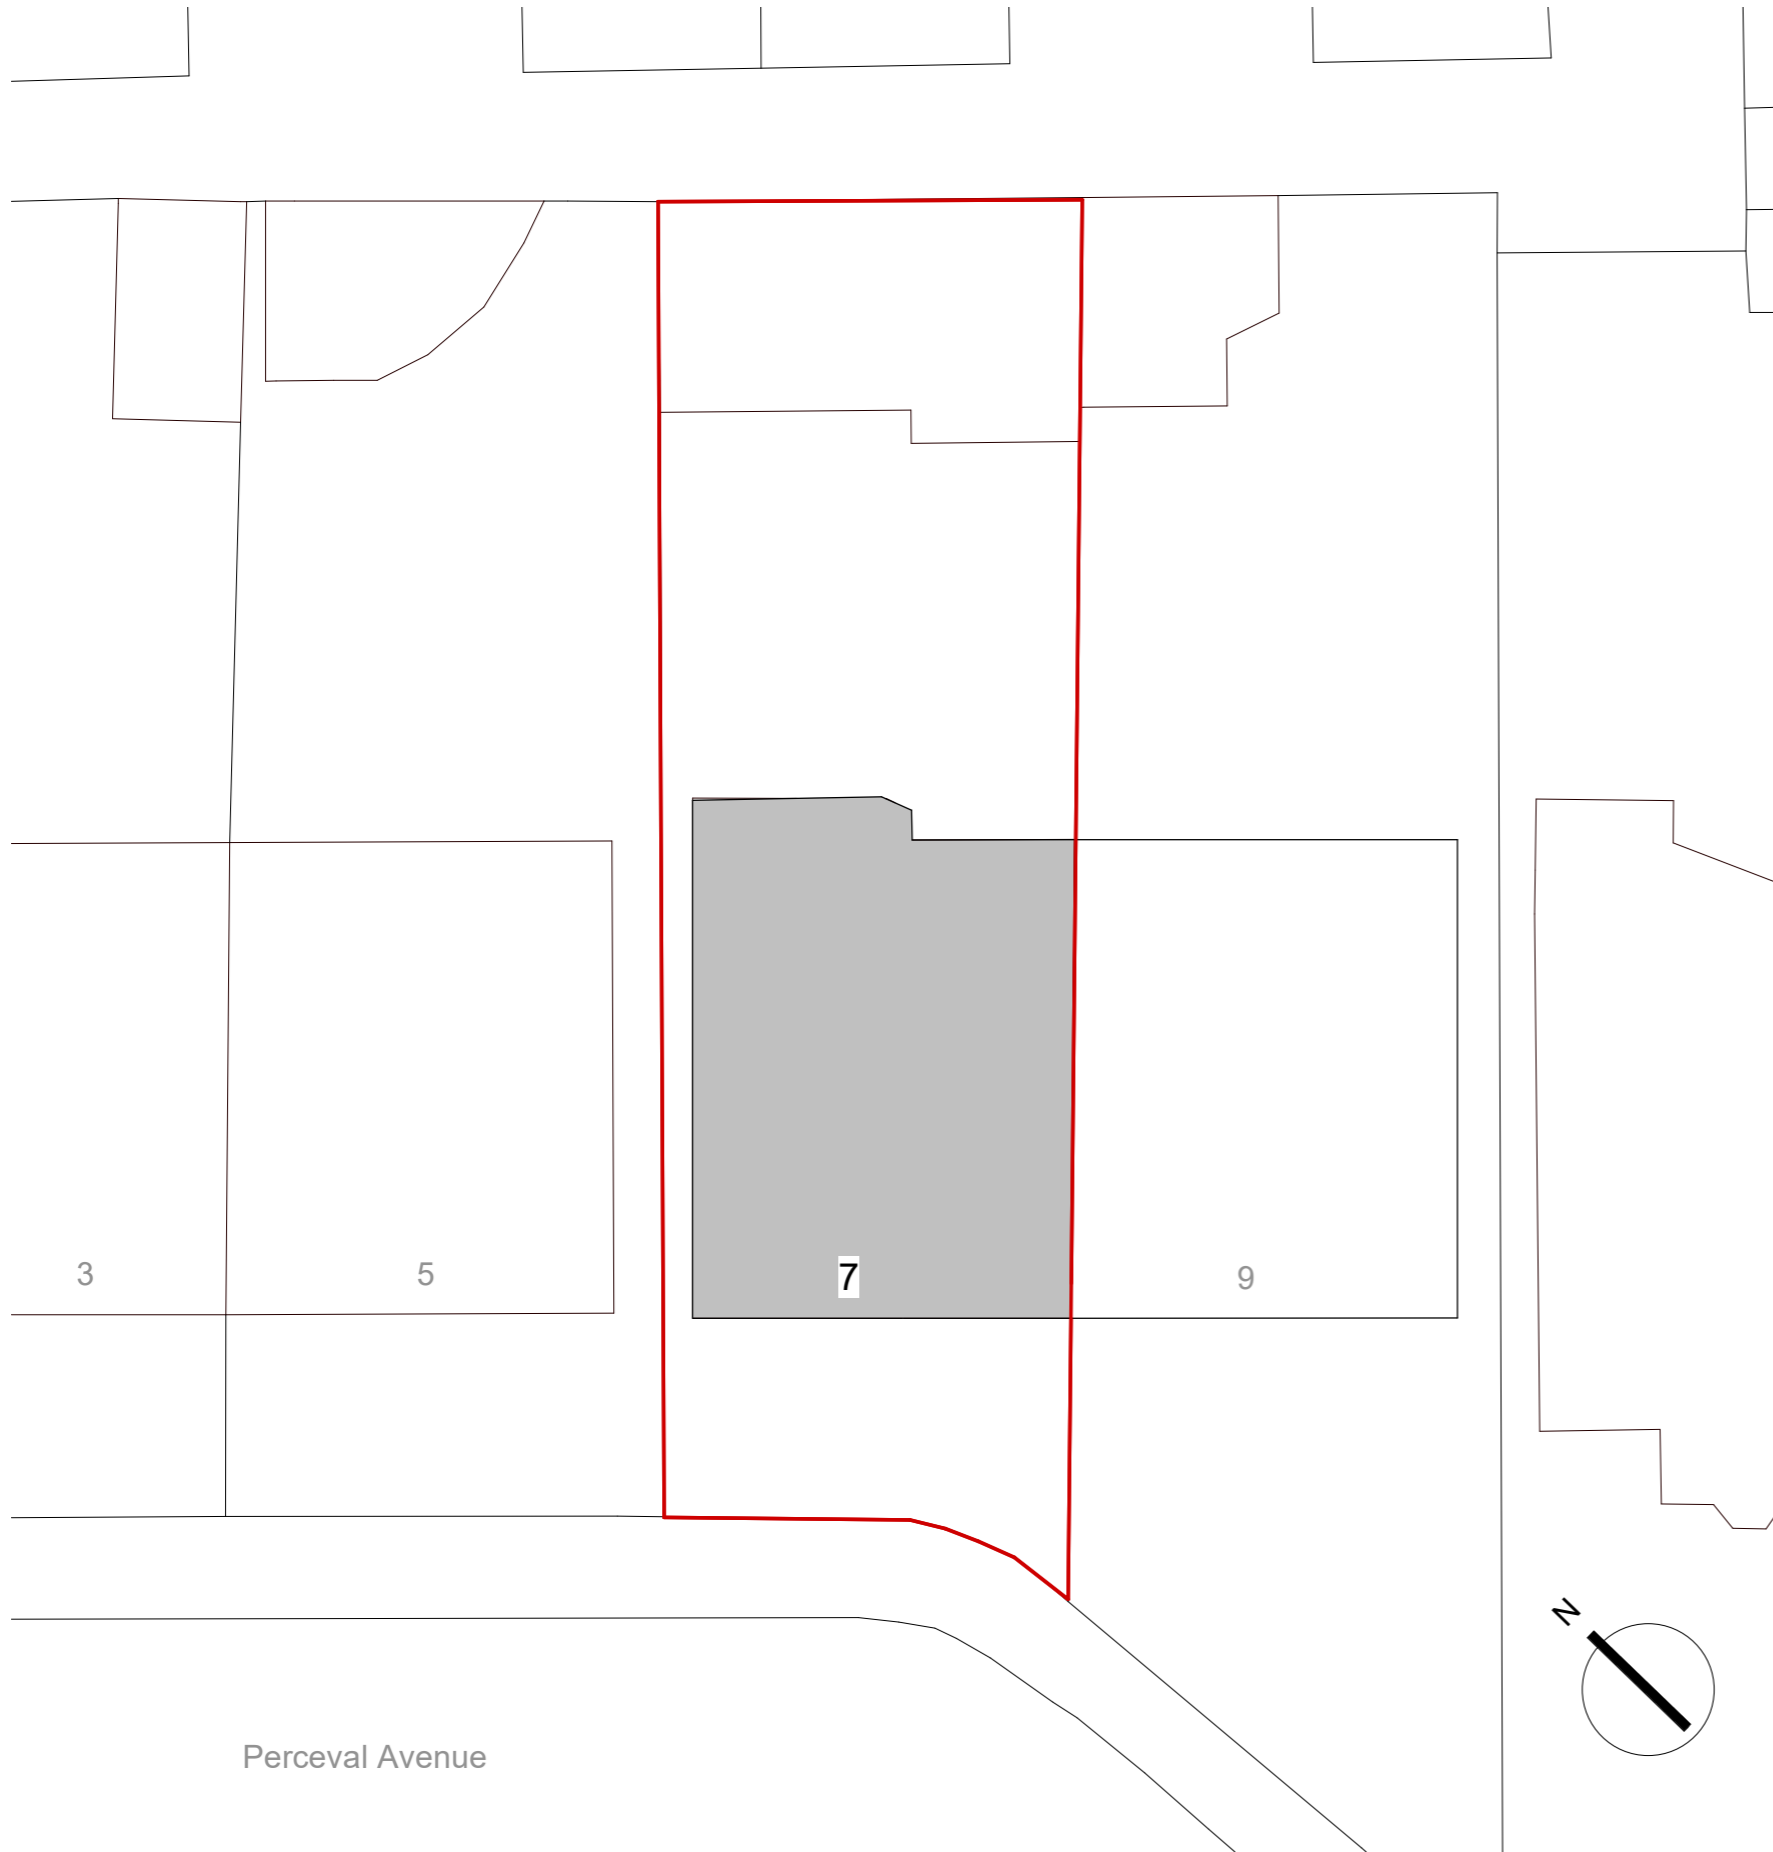

1 Block Plan
1 : 200

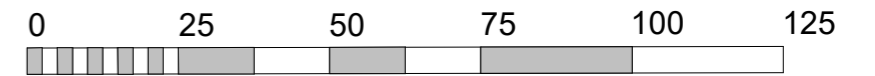

SCALE 1:1250 @ A3

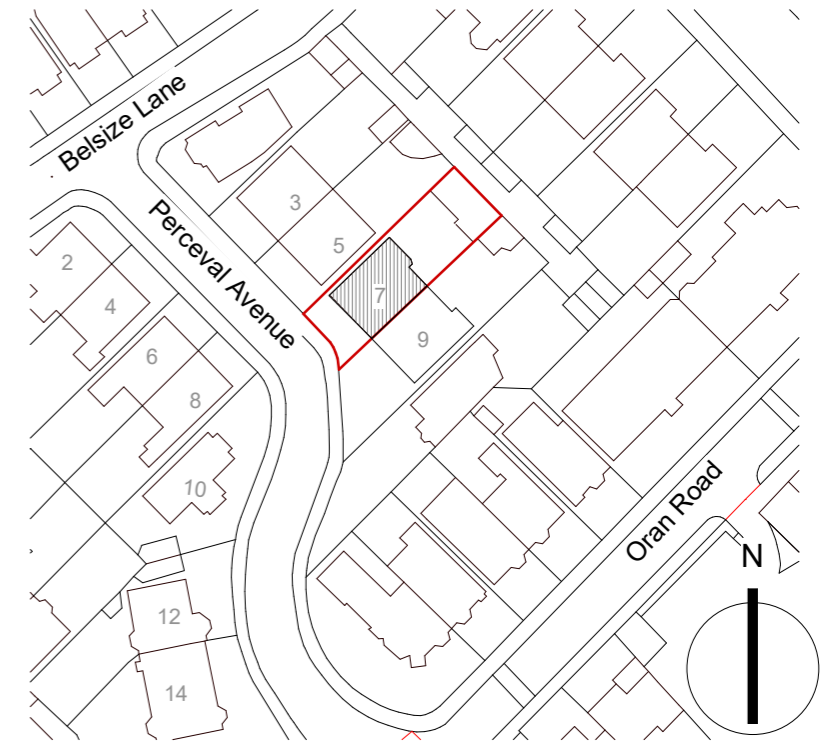

2 Location Plan
1 : 1250

CLIENT

Mr. Bengis

PROJECT

7 Perceval Avenue, London
NW3 4PY

TITLE

Location and Block Plans

SCALE (@ A3) PROJECT NUMBER

As indicated 2009

DRAWING NUMBER

2009 FS P050

fabric
space

t: +44 20 3432 1341
e: studio@fabric-space.com
www.fabric-space.com