




1 Existing Section  
Scale: 1:100

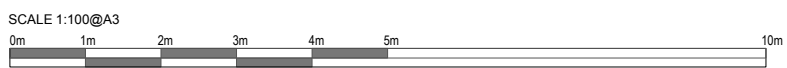

REVISION			
DATE	19/11/2020	SCALE	1:100 @ A3
PROJECT	5b PRINCE ARTHUR ROAD		
CLIENT	JONAS & INGRID PALSSON		
DRAWING TITLE	Existing Long Section		
DRAWING No.	EX_009		
ISSUE	Planning		

**TR STUDIO**  
Architecture | Interiors

Unit 5.10 | Clerkenwell Workshops  
27 - 31 Clerkenwell Close | London  
EC1R 0AT  
T: +44 (0)203 567 0569  
E: office@trstudio.co.uk  
W: www.trstudio.co.uk

This drawing must not be scaled from nor should it be used for the calculation of areas for the purposes of valuation. All dimensions are indicative and must be verified on site prior to the commencement of any works. This drawing must be read in conjunction with all necessary information from all other design consultants and contractors. All works must comply with the relevant British standards and building control requirements. Drawing errors to be reported to the Architect.