




5b

1 Existing Street Elevation
Scale: 1:200

REVISION			
DATE	Drawing Date	SCALE	Drawing Scale
PROJECT	5B PRINCE ARTHUR ROAD		
CLIENT	JONAS & INGRID PALSSON		
DRAWING TITLE	Existing Street Elevation		
DRAWING No.	EX_010		
ISSUE	Planning		

TR STUDIO
Architecture | Interiors

The Blackfriars Room
St Bride Foundation
14 Bride Lane | London EC4Y 8EQ
T: +44 (0)203 567 0569
E: office@trstudio.co.uk
W: www.trstudio.co.uk

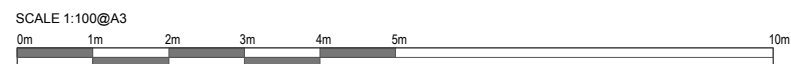

This drawing must not be scaled from nor should it be used for the calculation of areas for the purposes of valuation. All dimensions are indicative and must be verified on site prior to the commencement of any works. This drawing must be read in conjunction with all necessary information from all other design consultants and contractors. All works must comply with the relevant British standards and building control requirements. Drawing errors to be reported to the Architect.