



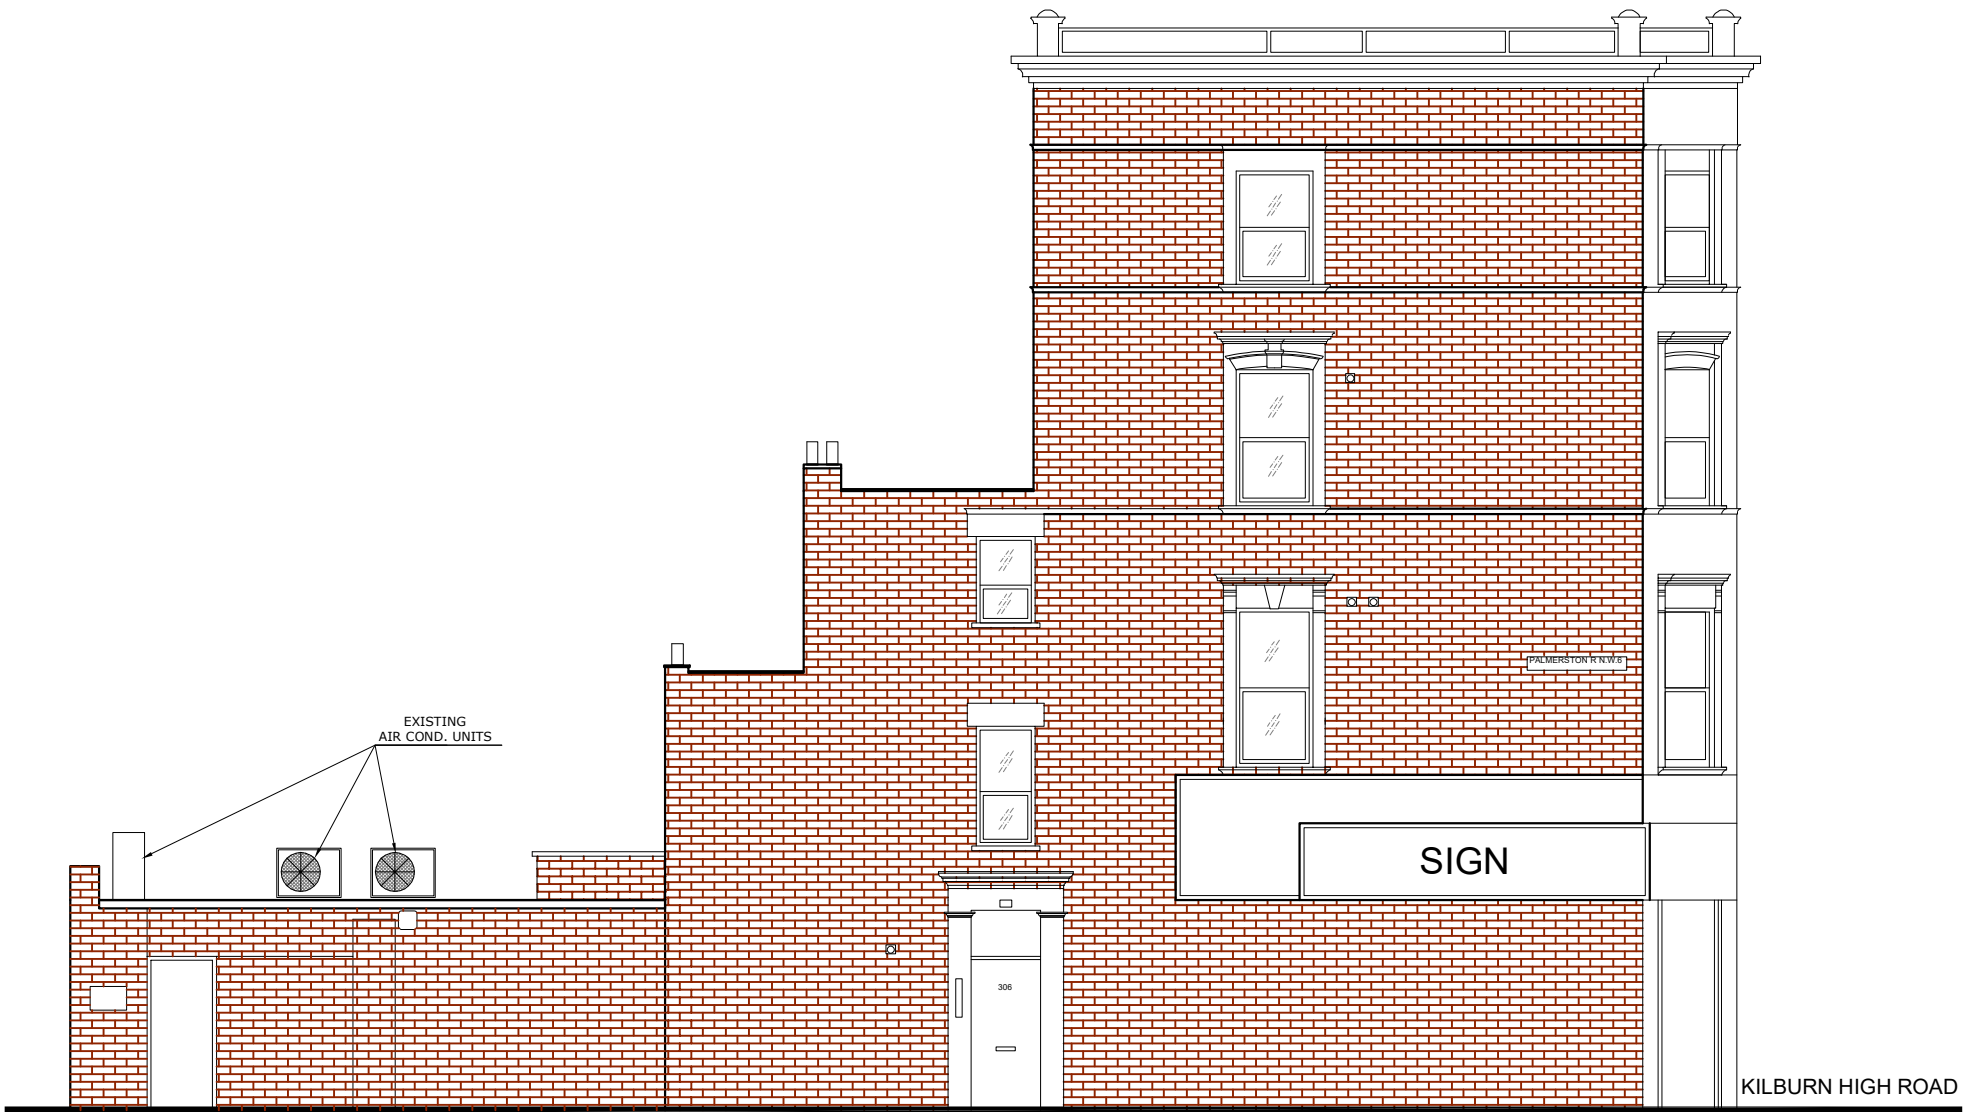


EXISTING SIDE ELEVATION
SCALE: 1/100 @A3

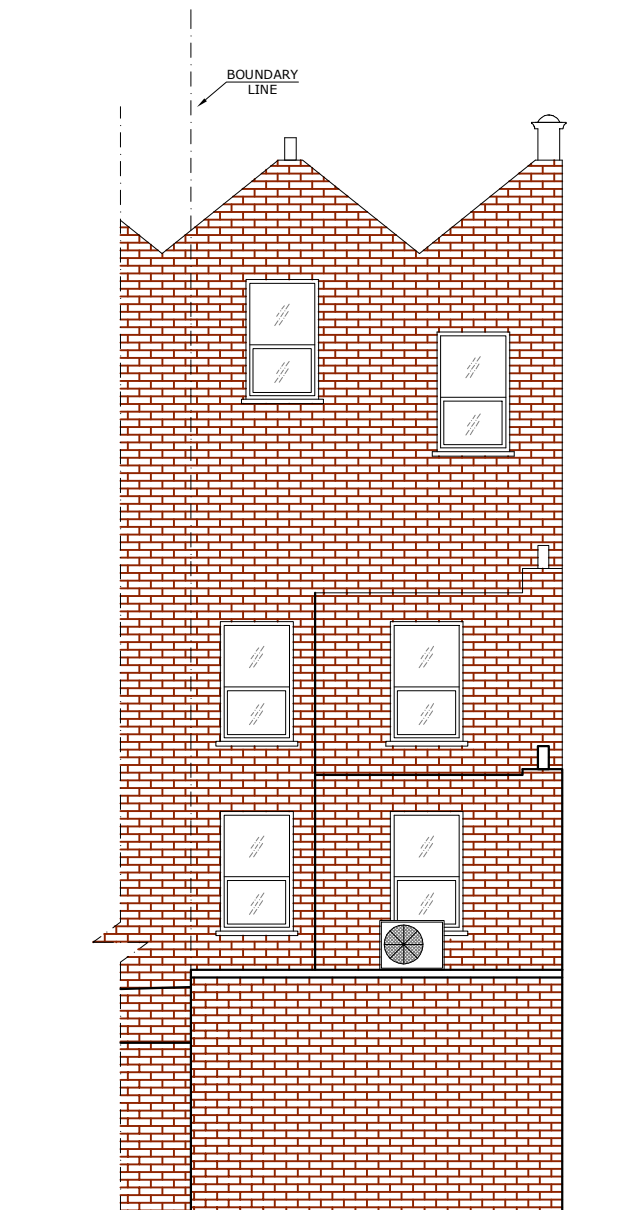


EXISTING REAR ELEVATION
SCALE: 1/100 @A3



EXISTING FRONT ELEVATION
SCALE: 1/100 @A3

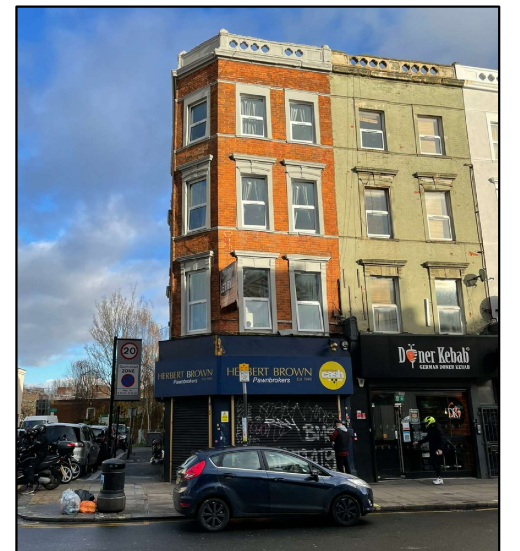

FRONT VIEW

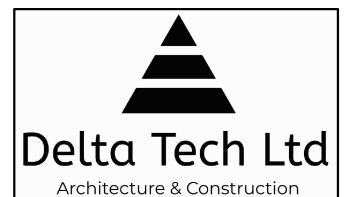

86-90 PAUL STREET, LONDON EC2A 4NE
TOWN PLANNING CONSULTANTS & ARCHITECTURAL DESIGN
info@deltatechltd.com
www.deltatechltd.com

306 KILBURN HIGH ROAD
LONDON
NW6 2DB

EXISTING

- PHOTO
- ELEVATIONS

SCALE: 1/100 @A3

REF. NO : PA16/20/02

DATE: DEC. 2020

PROJECT:
PLANNING

0m 1m 2m 3m 4m 5m 10m