



FIRST FLOOR.

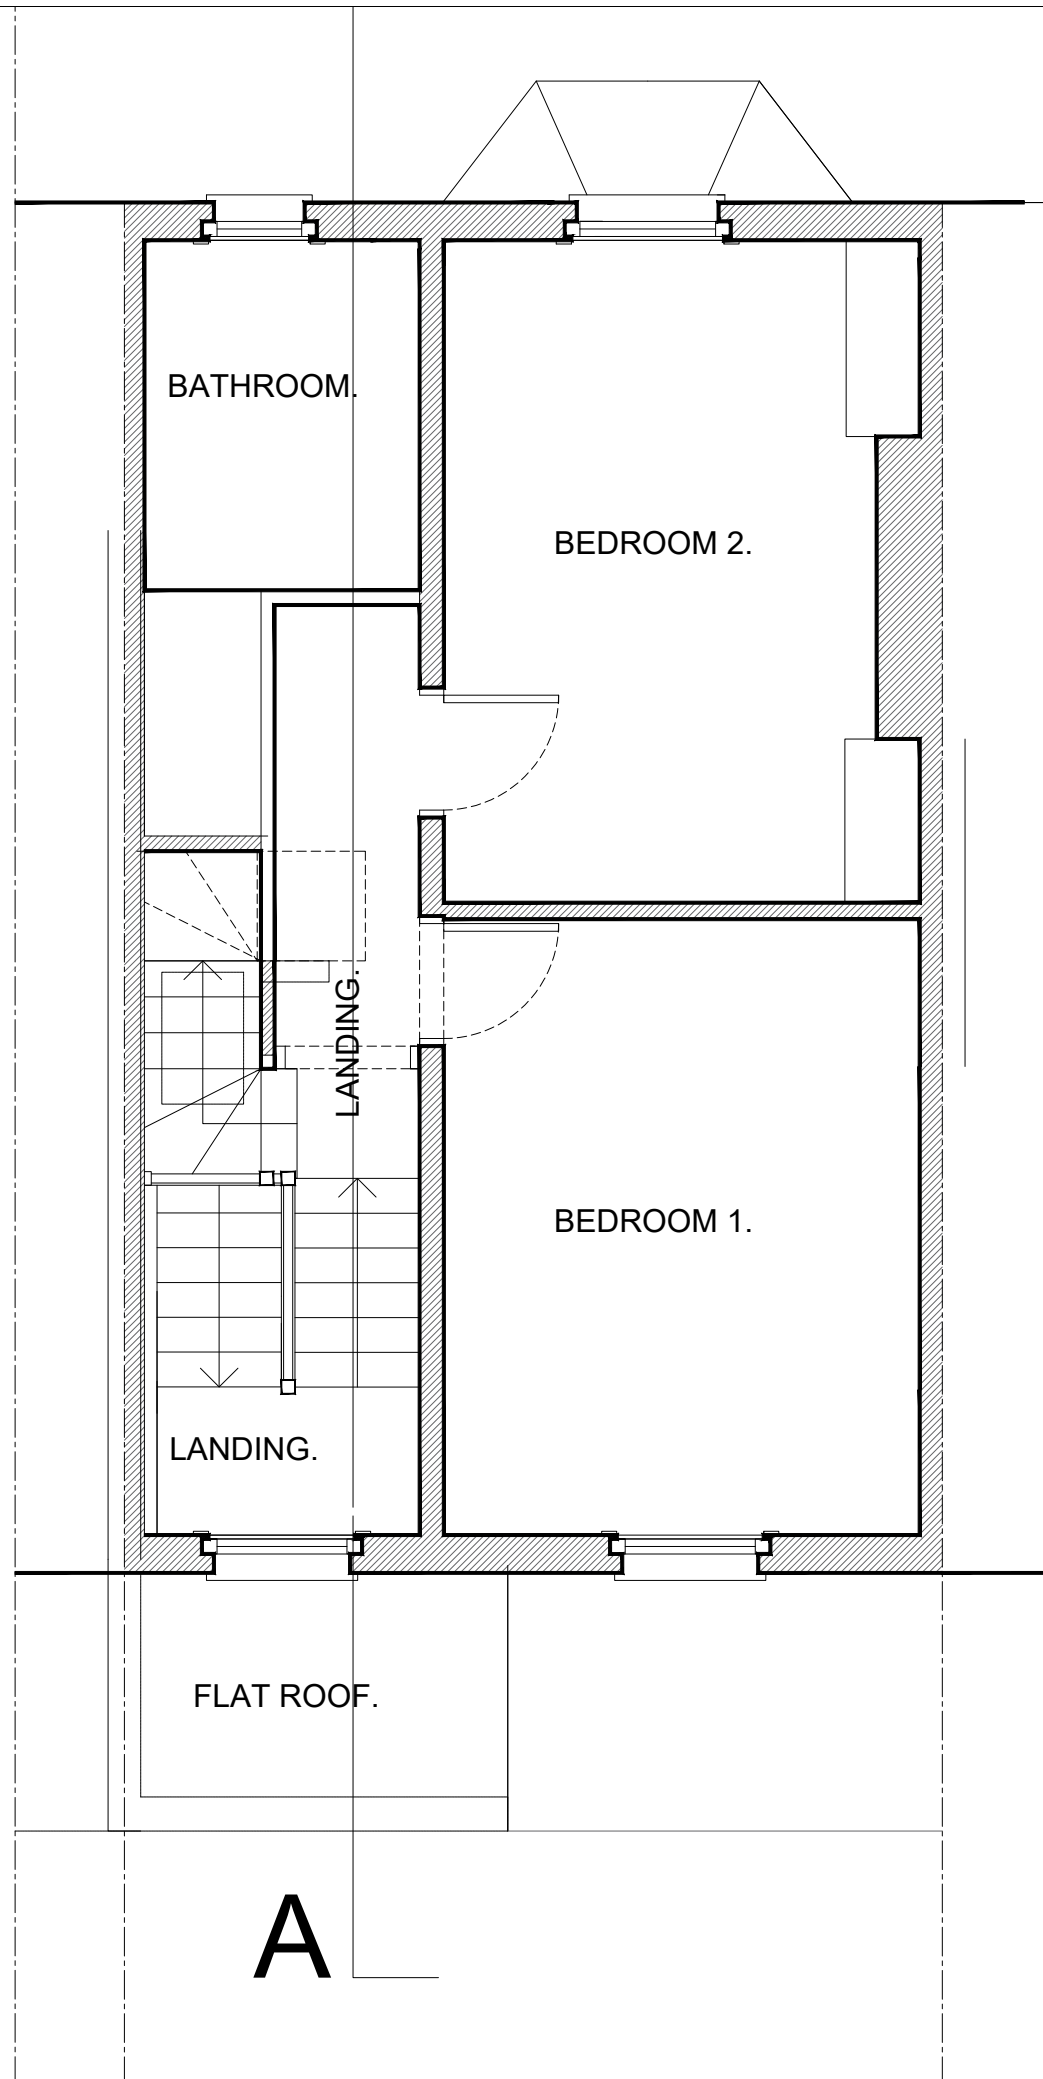

SECOND FLOOR.

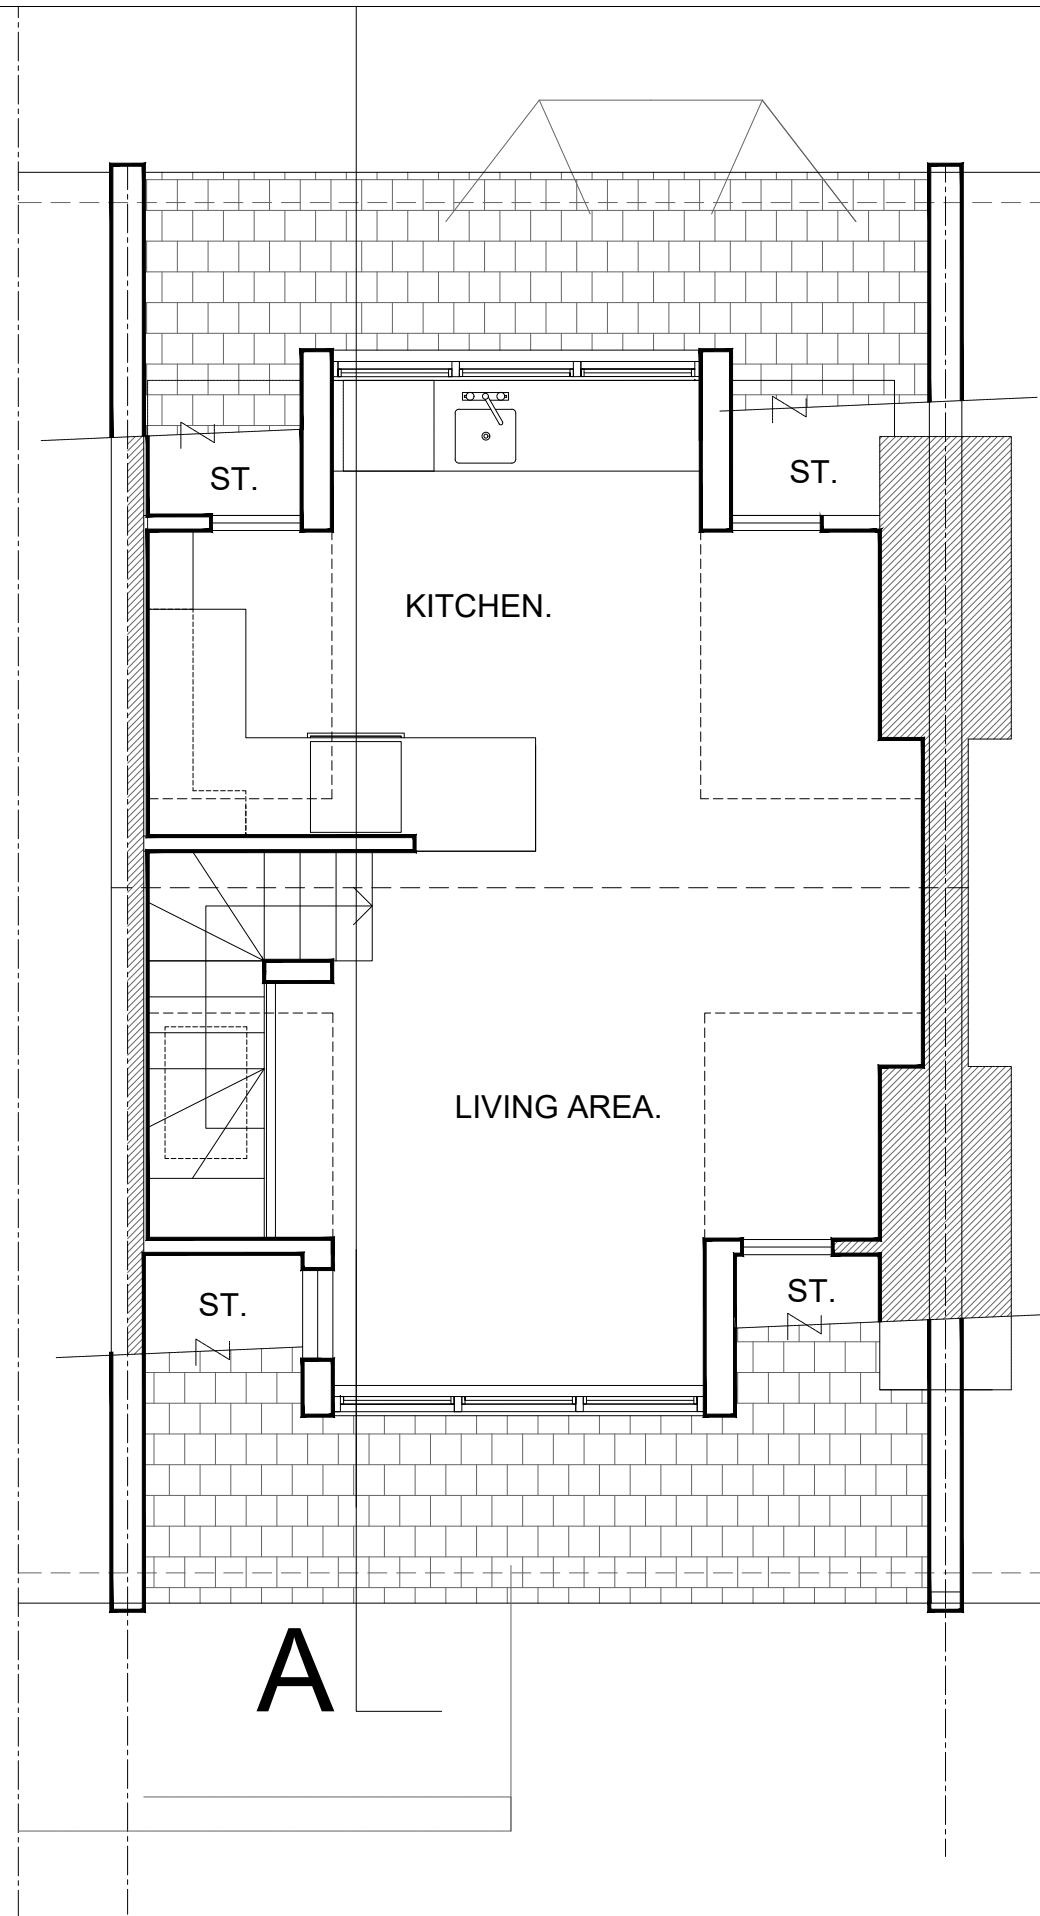

SCALEBAR: 1:50mm 0 1 2 3 4 5 6

Contract: <b>21C GAYTON ROAD.NW3</b>		<b>MOBBSPLANS.</b> TELEPHONE: 07747 080 449 E-MAIL: ivan@mobbplans.co.uk	
Title: <b>PLANS AS EXISTING.</b>		Scale: <b>1:50mm@A3.</b>	Drawing No: <b>312/ 4.</b>
		Date: <b>OCT 2020.</b>	