


2 Existing Flat 4 Terrace Elevation
Scale: 1:50

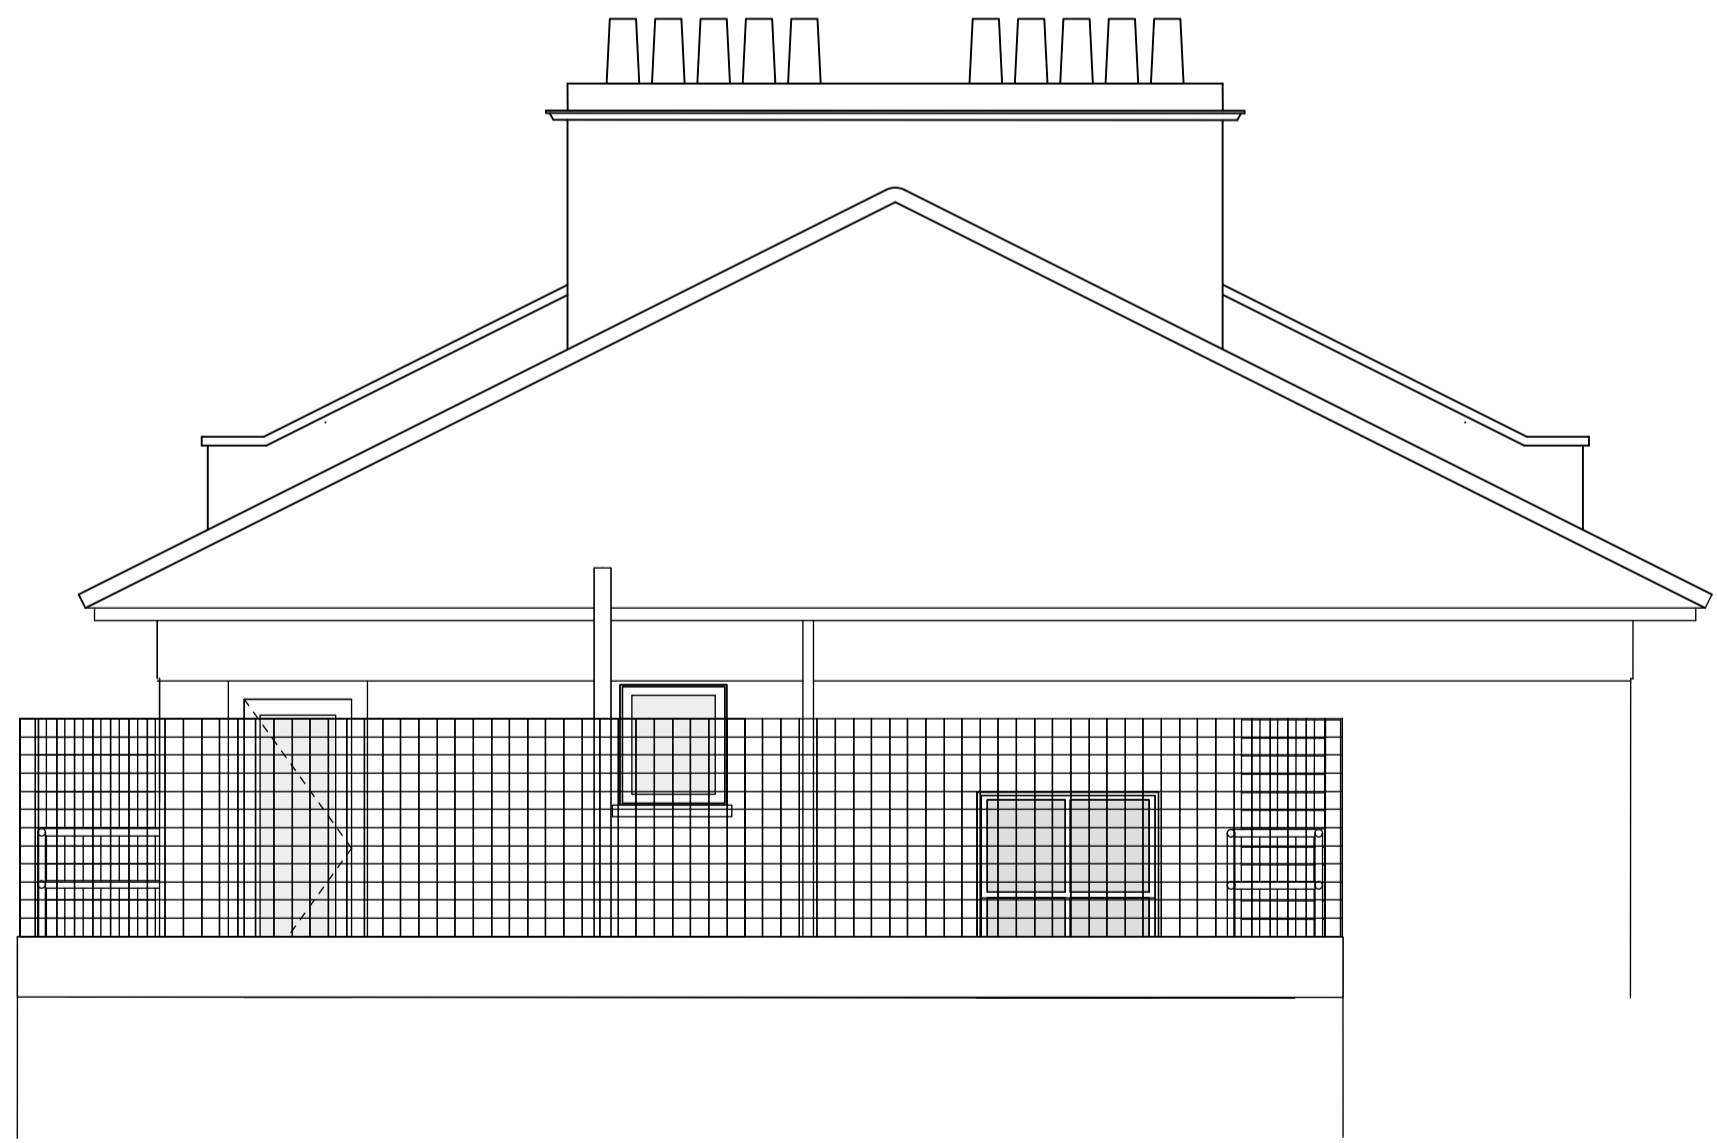

3 View of existing terrace to Flat 4



1 Existing Flat 4 Terrace Elevation At Boundary
Scale: 1:50

51

Flat 4, 11 Oval Road
London NW1 7EA

Chris Atkinson
Project No. 1164

51% Studios
1A Cobham Mews, Agar Grove, London NW1 9SB
+44 (0) 203 355 1205

Planning
RIBA Stage 3
**Existing Flat 4
Side Elevations**

Scale 1:20 @ A1
Drawn by PT

Issue Notes:



0006