



the ETON HOTEL ph. Adelaide Rd, Hampstead N.W.
 first floor plan

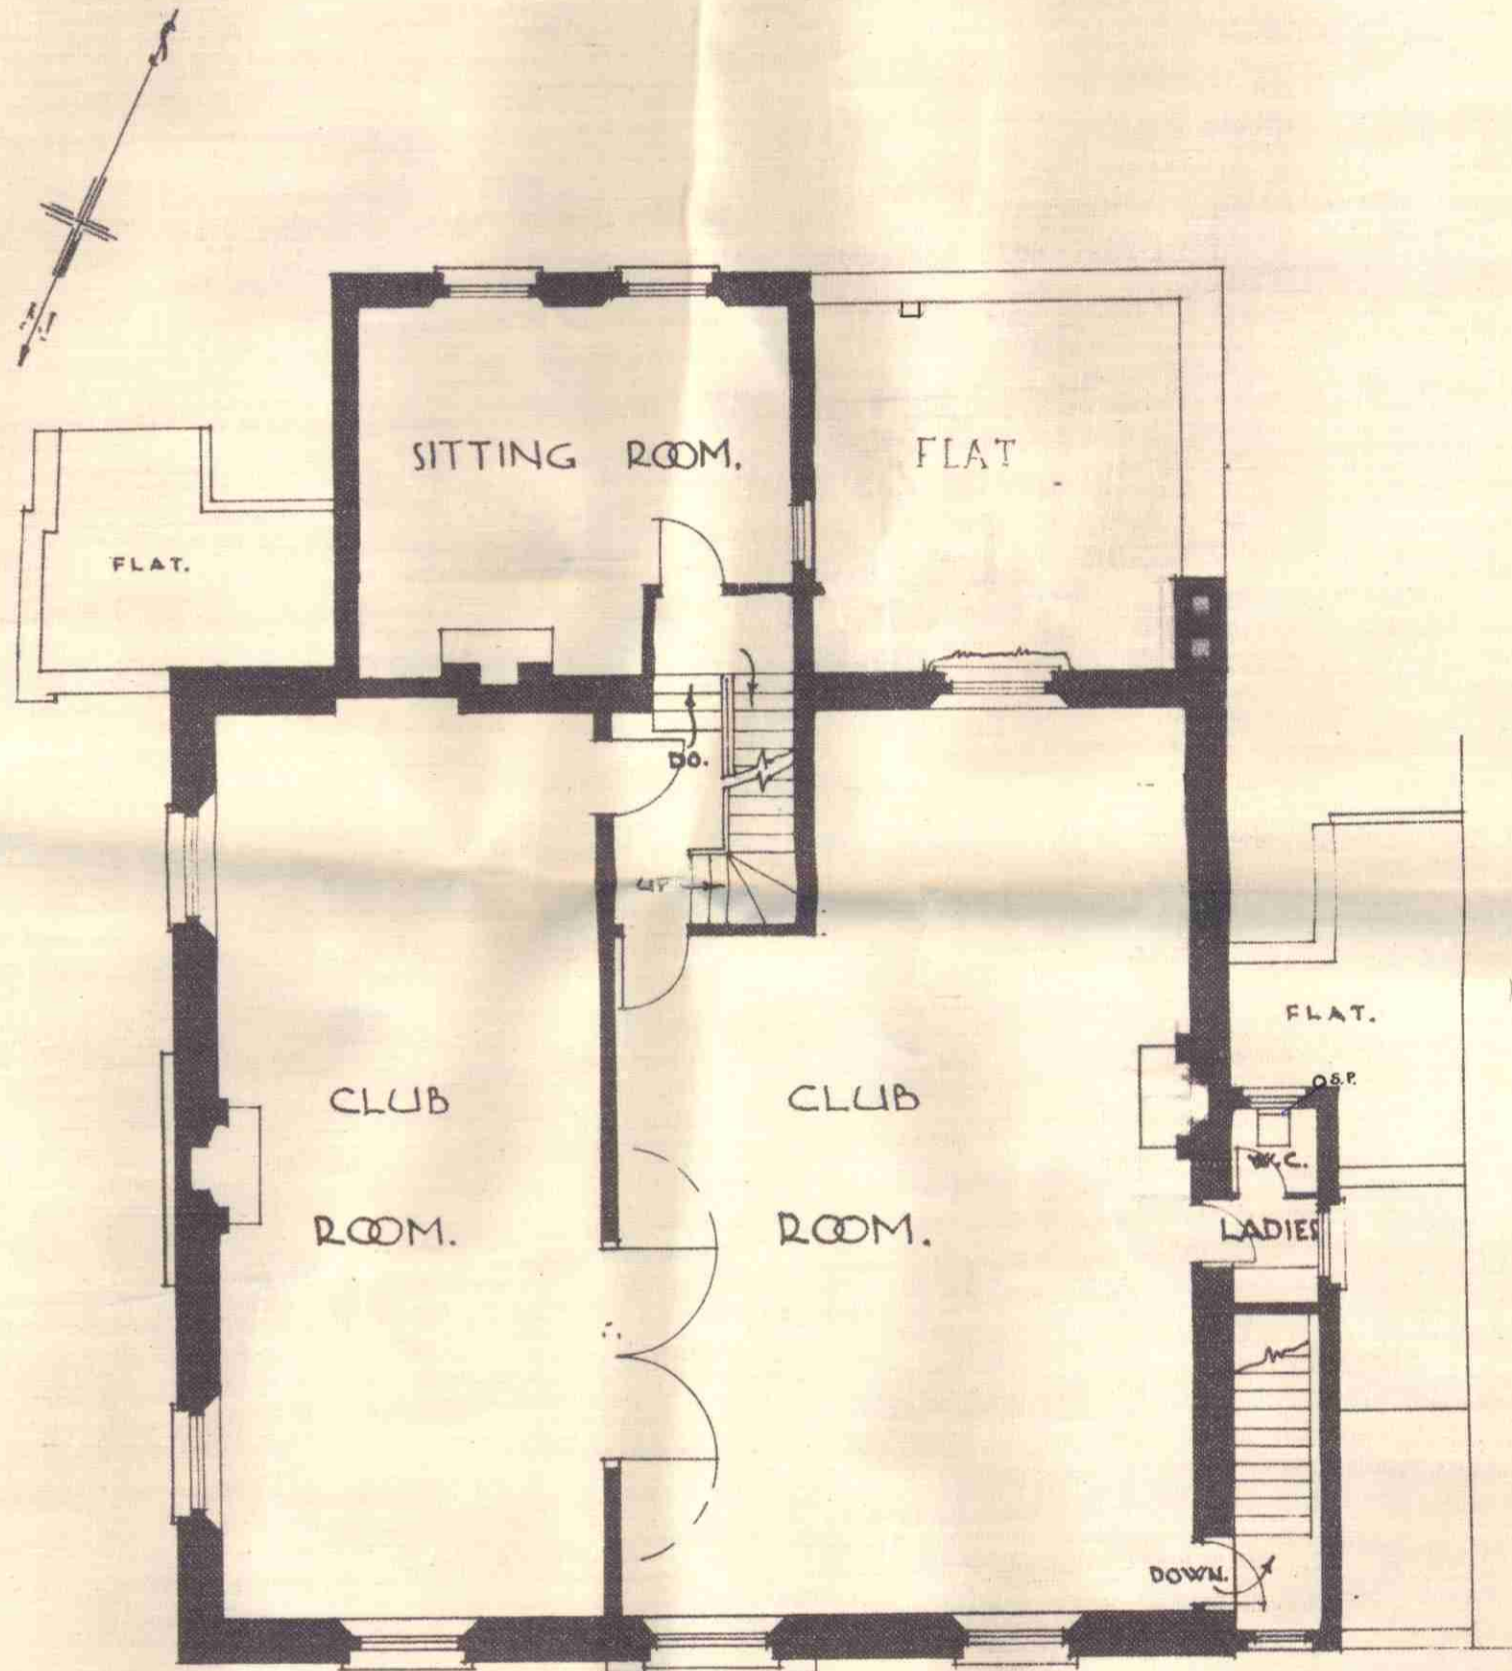

PRESENTED TO
 29 JUL 1953
 TOWN PLANNING
 COMMITTEE

Scale 8ft. - 1in.

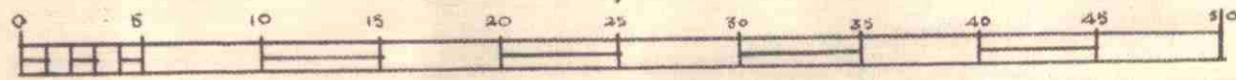

ARCHITECT L.C.C.	
No. 4804	
SHOW 25 JUN 1953	
SEC.	REF TO
ACK'D	

Sidney C. Clark F.R.I.B.A.
 86, Fenchurch St, E.C.3.
 April 53 D.E.B.

Reg No 5060/1953