


General Notes:

1. Copyright of this drawing remains the sole property of Cooley Architects unless otherwise assigned in writing.
2. Figured dimensions are to be worked in all cases with any discrepancies reported to the Architect prior to commencement of any work.
3. Setting-out is based on outline survey only. All dimensions to be checked on site prior to construction/ordering.
4. All dimensions are to edge/centre of structural element of wall or to grid-line, unless noted. If unclear consult Cooley Architects.

Key Plan:

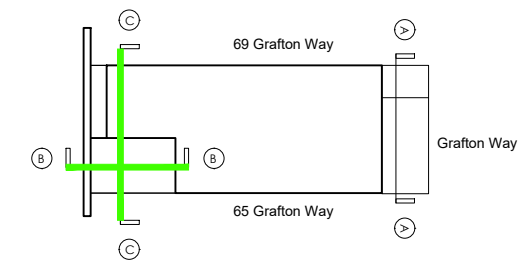

REV	BY	DESCRIPTION	CKD	DATE
D	IK	Amendment to existing windows	CC	20.11.20
C	IK	Planning submission	CC	27.02.20
B	AS	Drawing Amendments	GP	07.08.19
A	AS	New Drawing	GP	24.07.19

Cooley | Architects

123 Aldersgate Street London EC1A 4JQ
 t: 020 3176 4481 www.cooleyarchitects.com

CLIENT


Mr Domingo
 PROJECT
67 Grafton Way
 W1T 6JB

DRAWING TITLE


Existing Section / Elevation B-B & C-C

DRAWN BY	DATE	CHECKED
AS	Jun 19	GP
SCALE	SIZE	STATUS
1:50	A3	Planning

DRAWING No 976 - CYA - AA - ZZ - DR - A - 00008 REV D

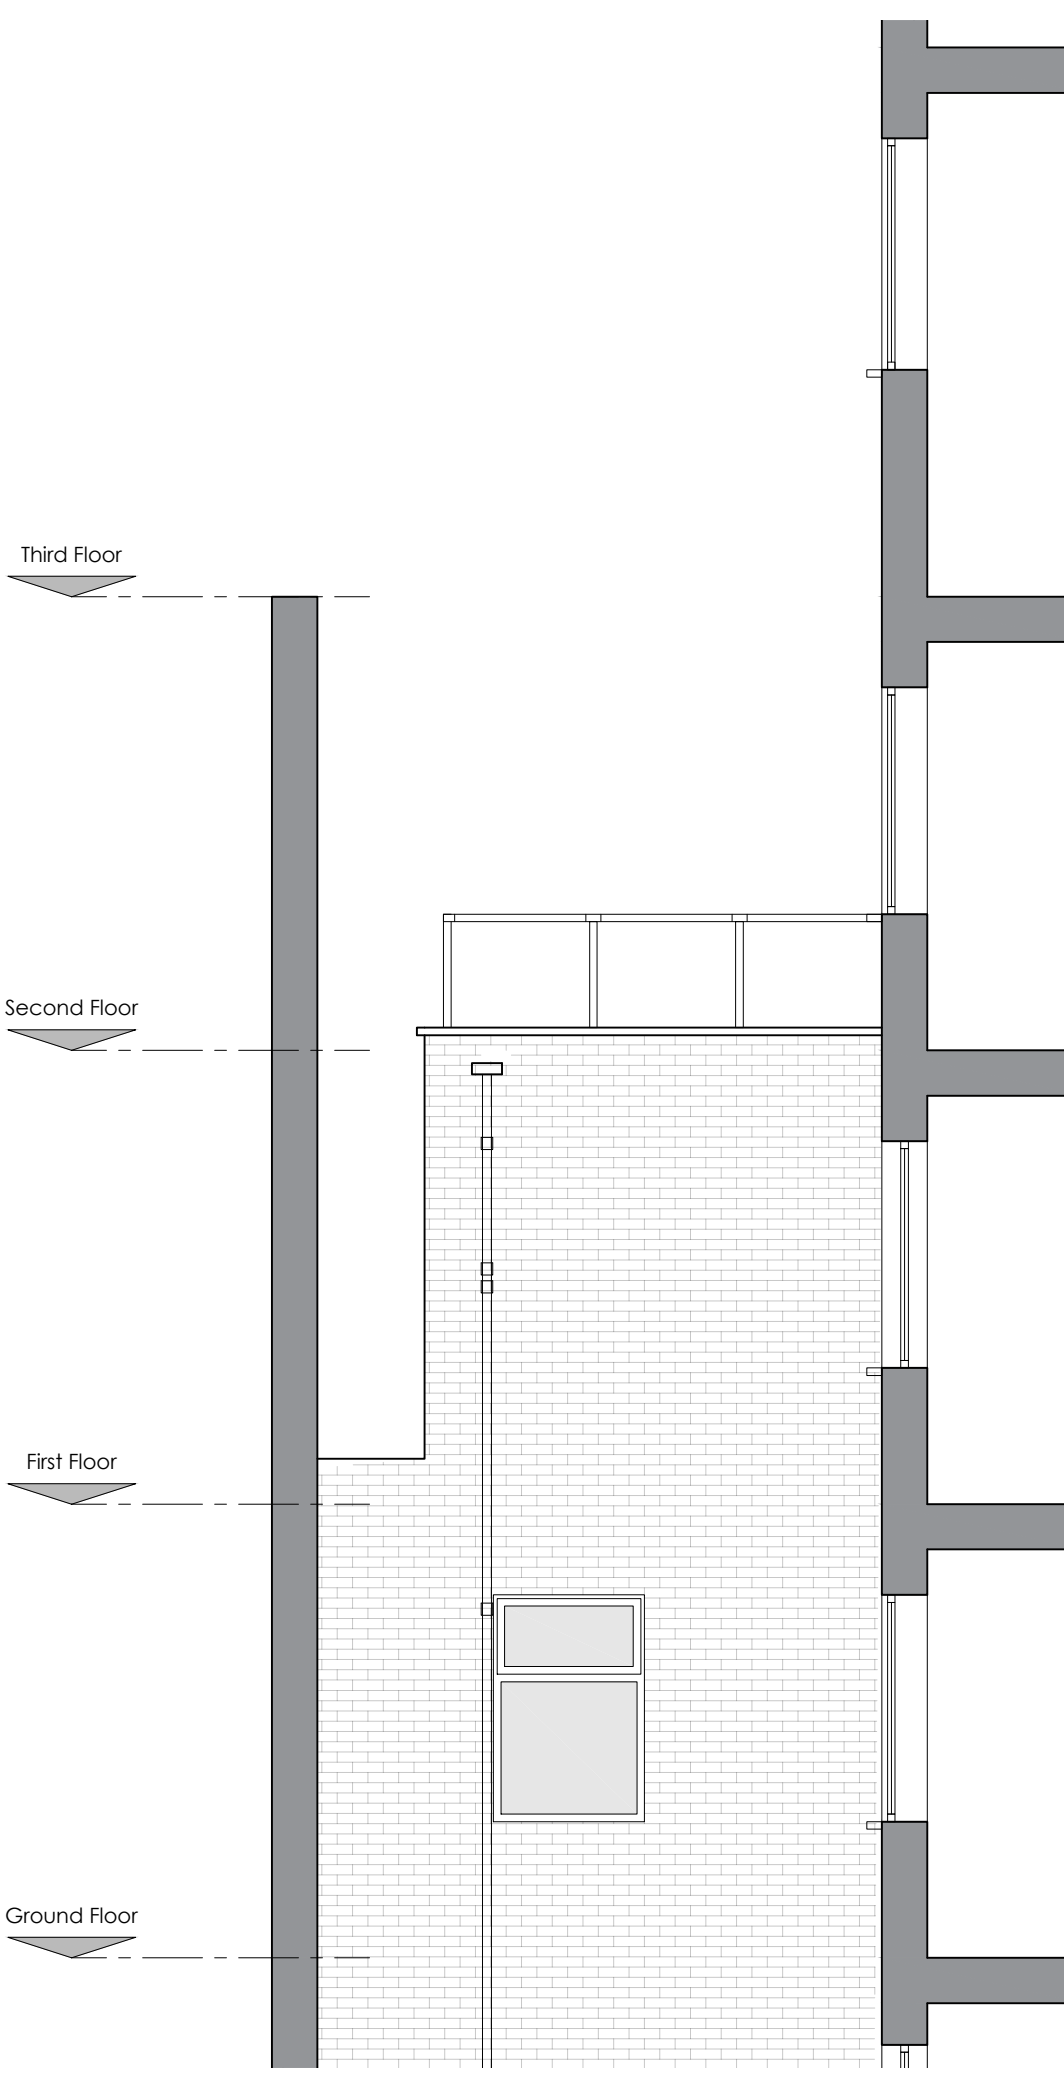

1 Section/Elevation B-B
As existing

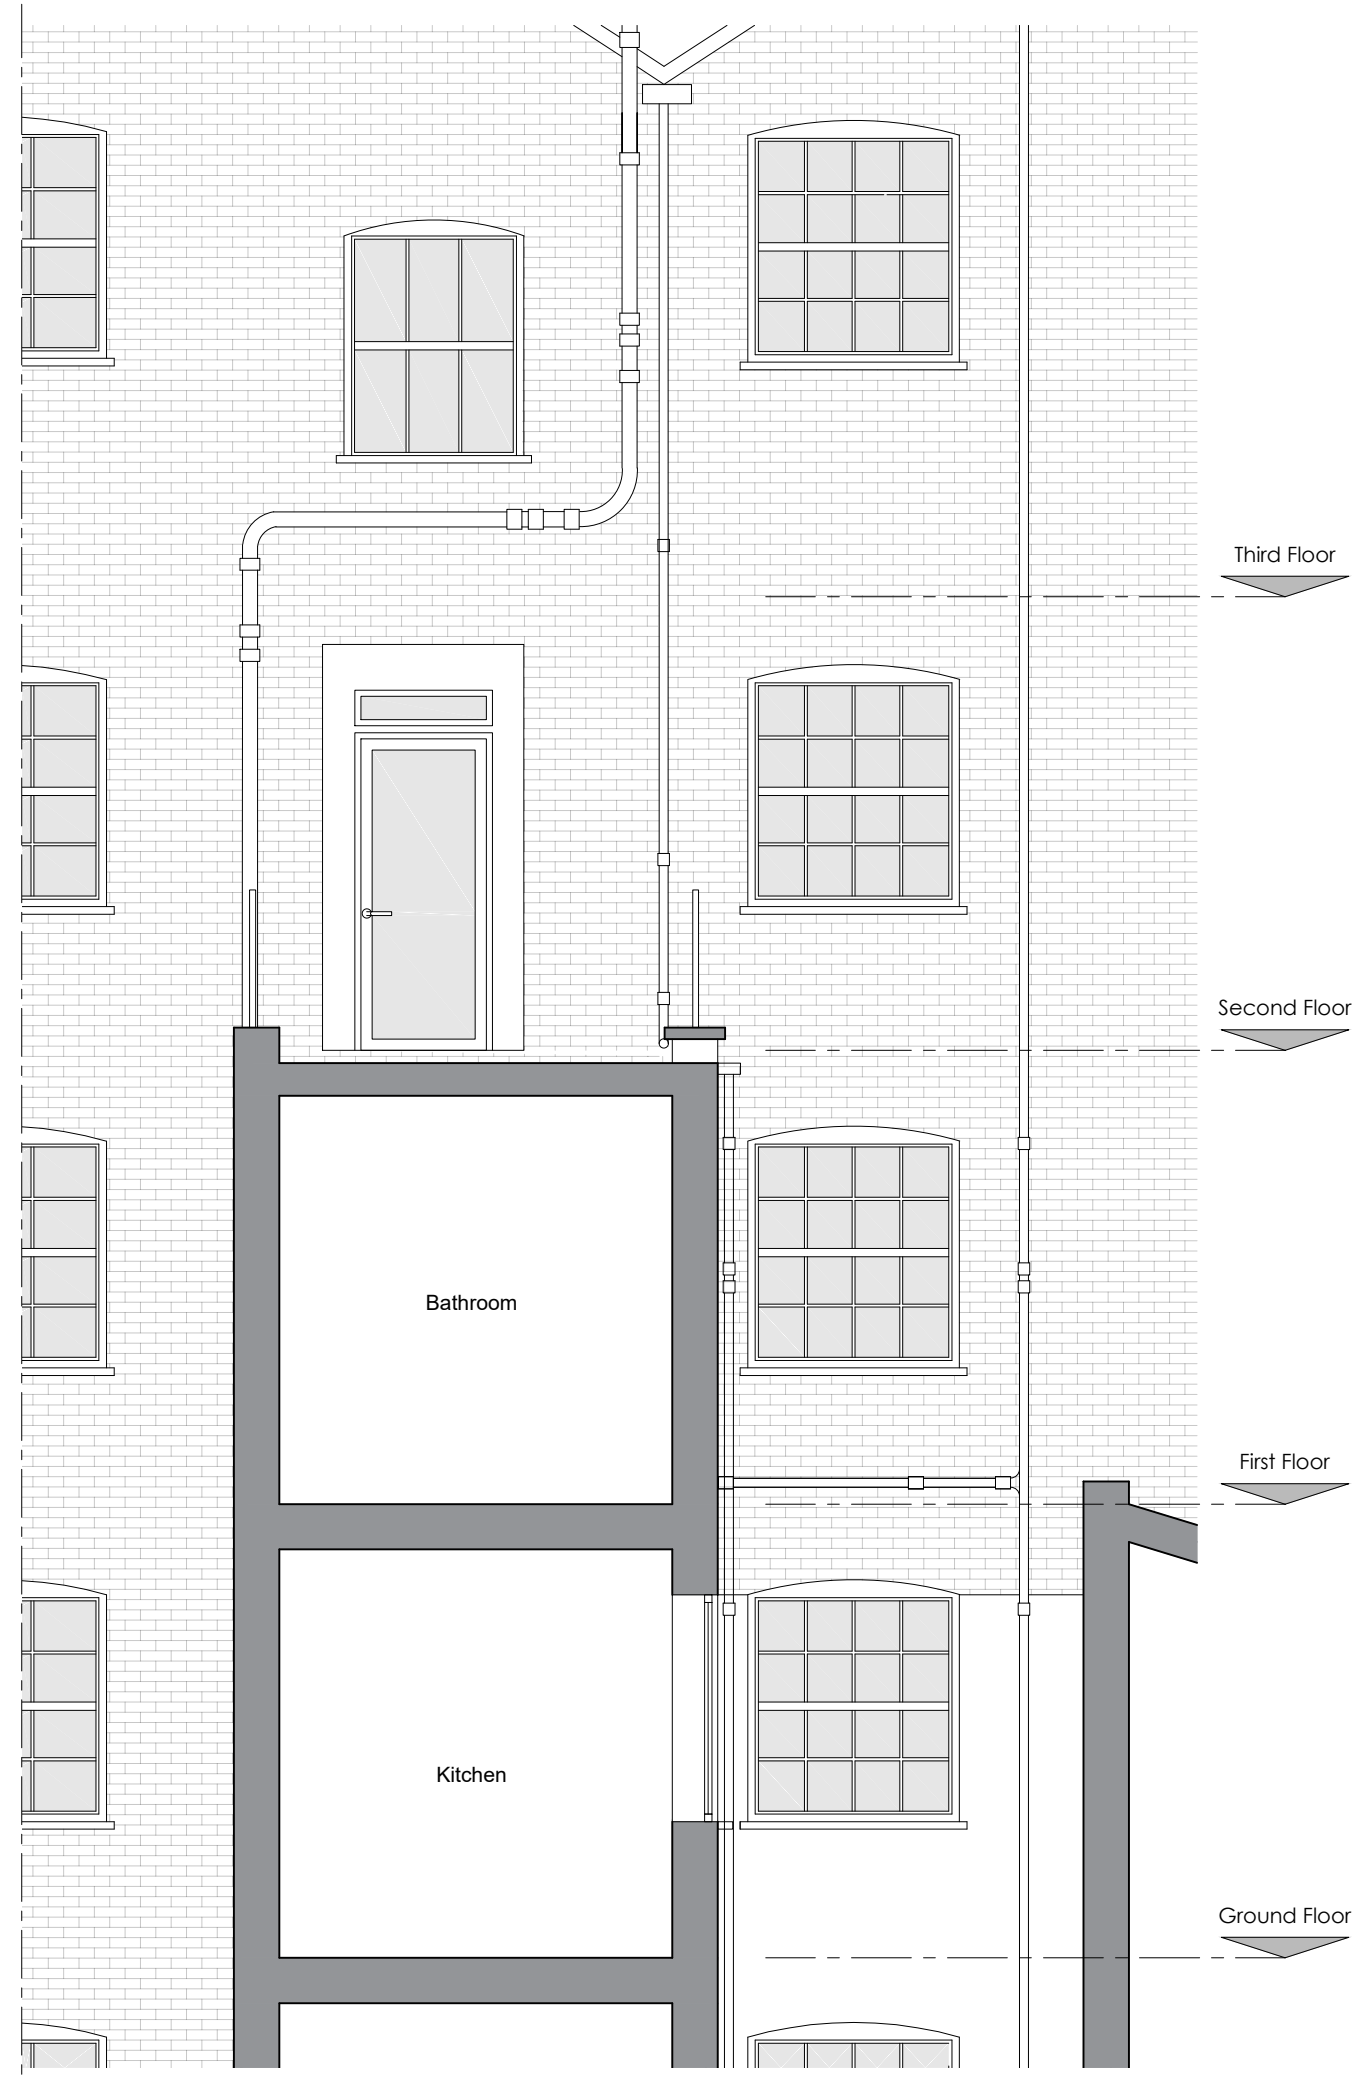

2 Section/Elevation C-C
As existing

1:50 A3 0 1 2 3 5 m