


Amended metal railings design

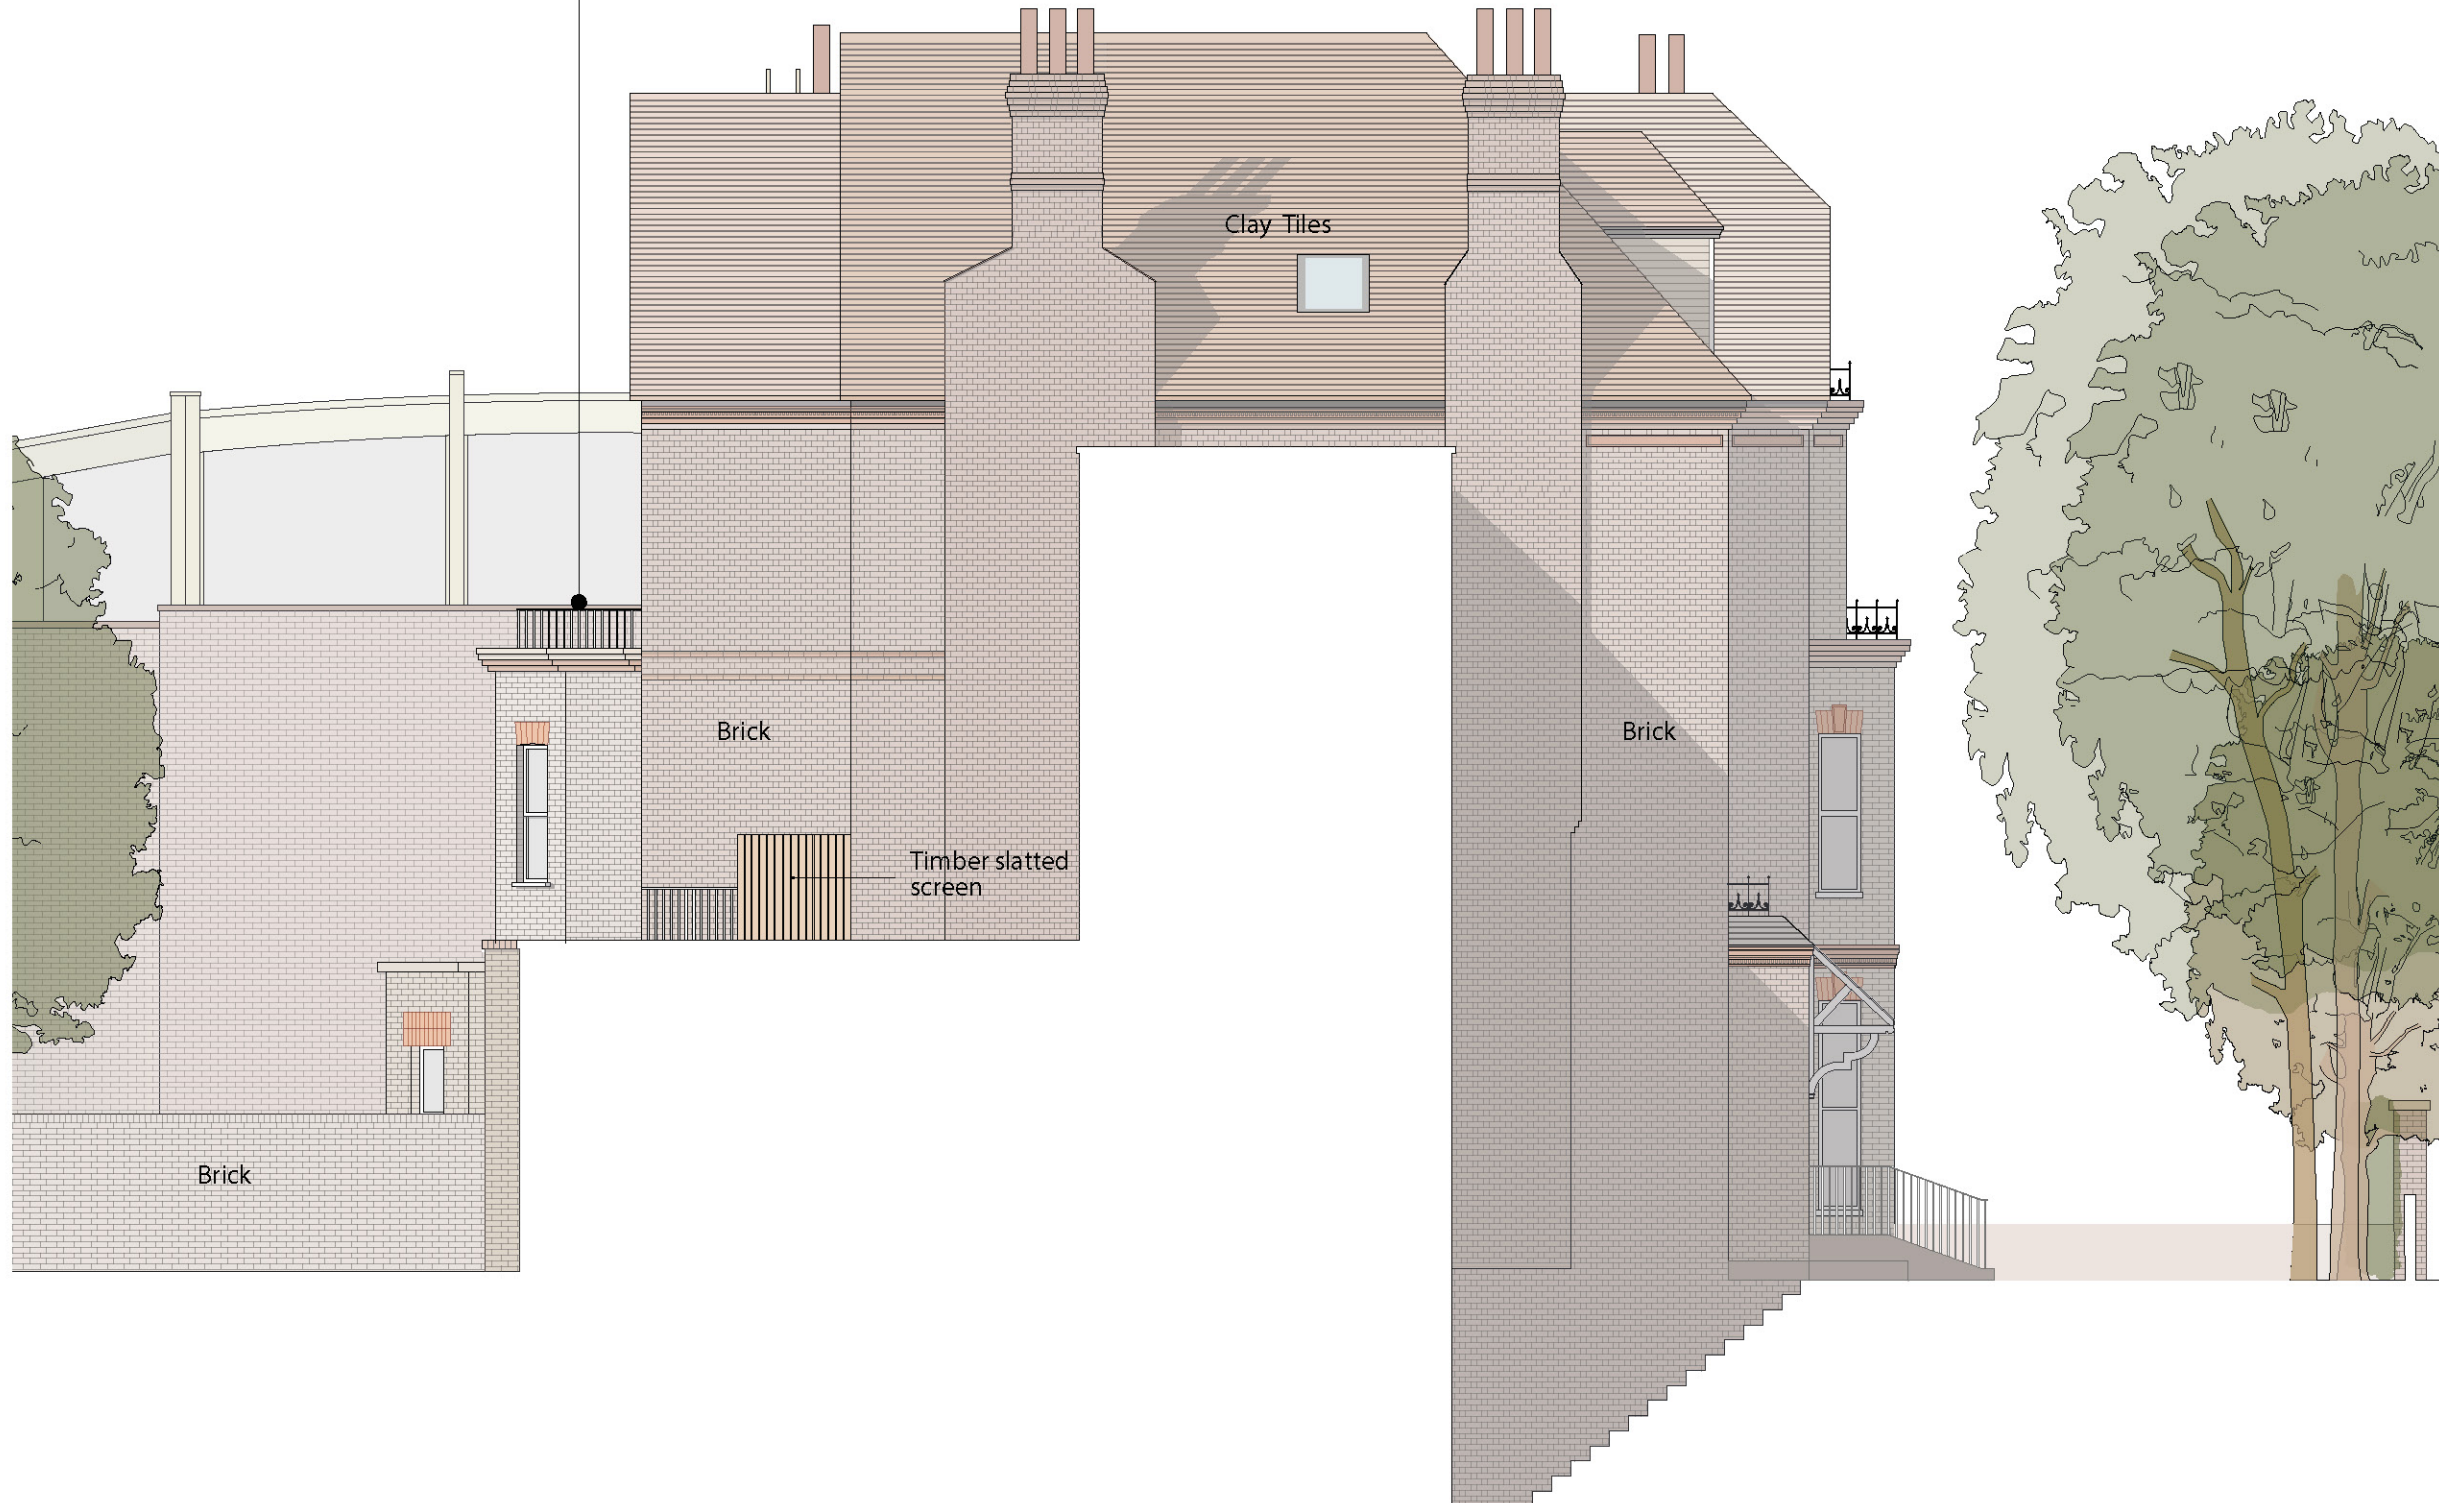

General Notes

Revision	Date	Description	Drawn	Check
F	21/12/2020	Proposed side elevation	RC	GB
E	21/10/2020	Proposed side elevation	RC	GB
D	28/09/2020	Proposed side elevation	RC	GB
C	11/05/2020	Proposed side elevation	RC	GB

PINZAUER

WWW.PINZAUER.COM

Project **2 Maresfield Gardens** Project number **0052**

Client **2 Maresfield Limited**

Drawing name **Proposed side elevation** Drawing number **0052_202**

Date	11/05/2020	Revision	F
Scale / Format	1:100 at A3		
Drawn / Checked	RC / GB	Planning	
Approved	GB		
CAD Reference	001_PL_Planning_R05.pln		

0 1 2 5m

