


TYPICAL WINDOW
1300 X
1600 HIGH

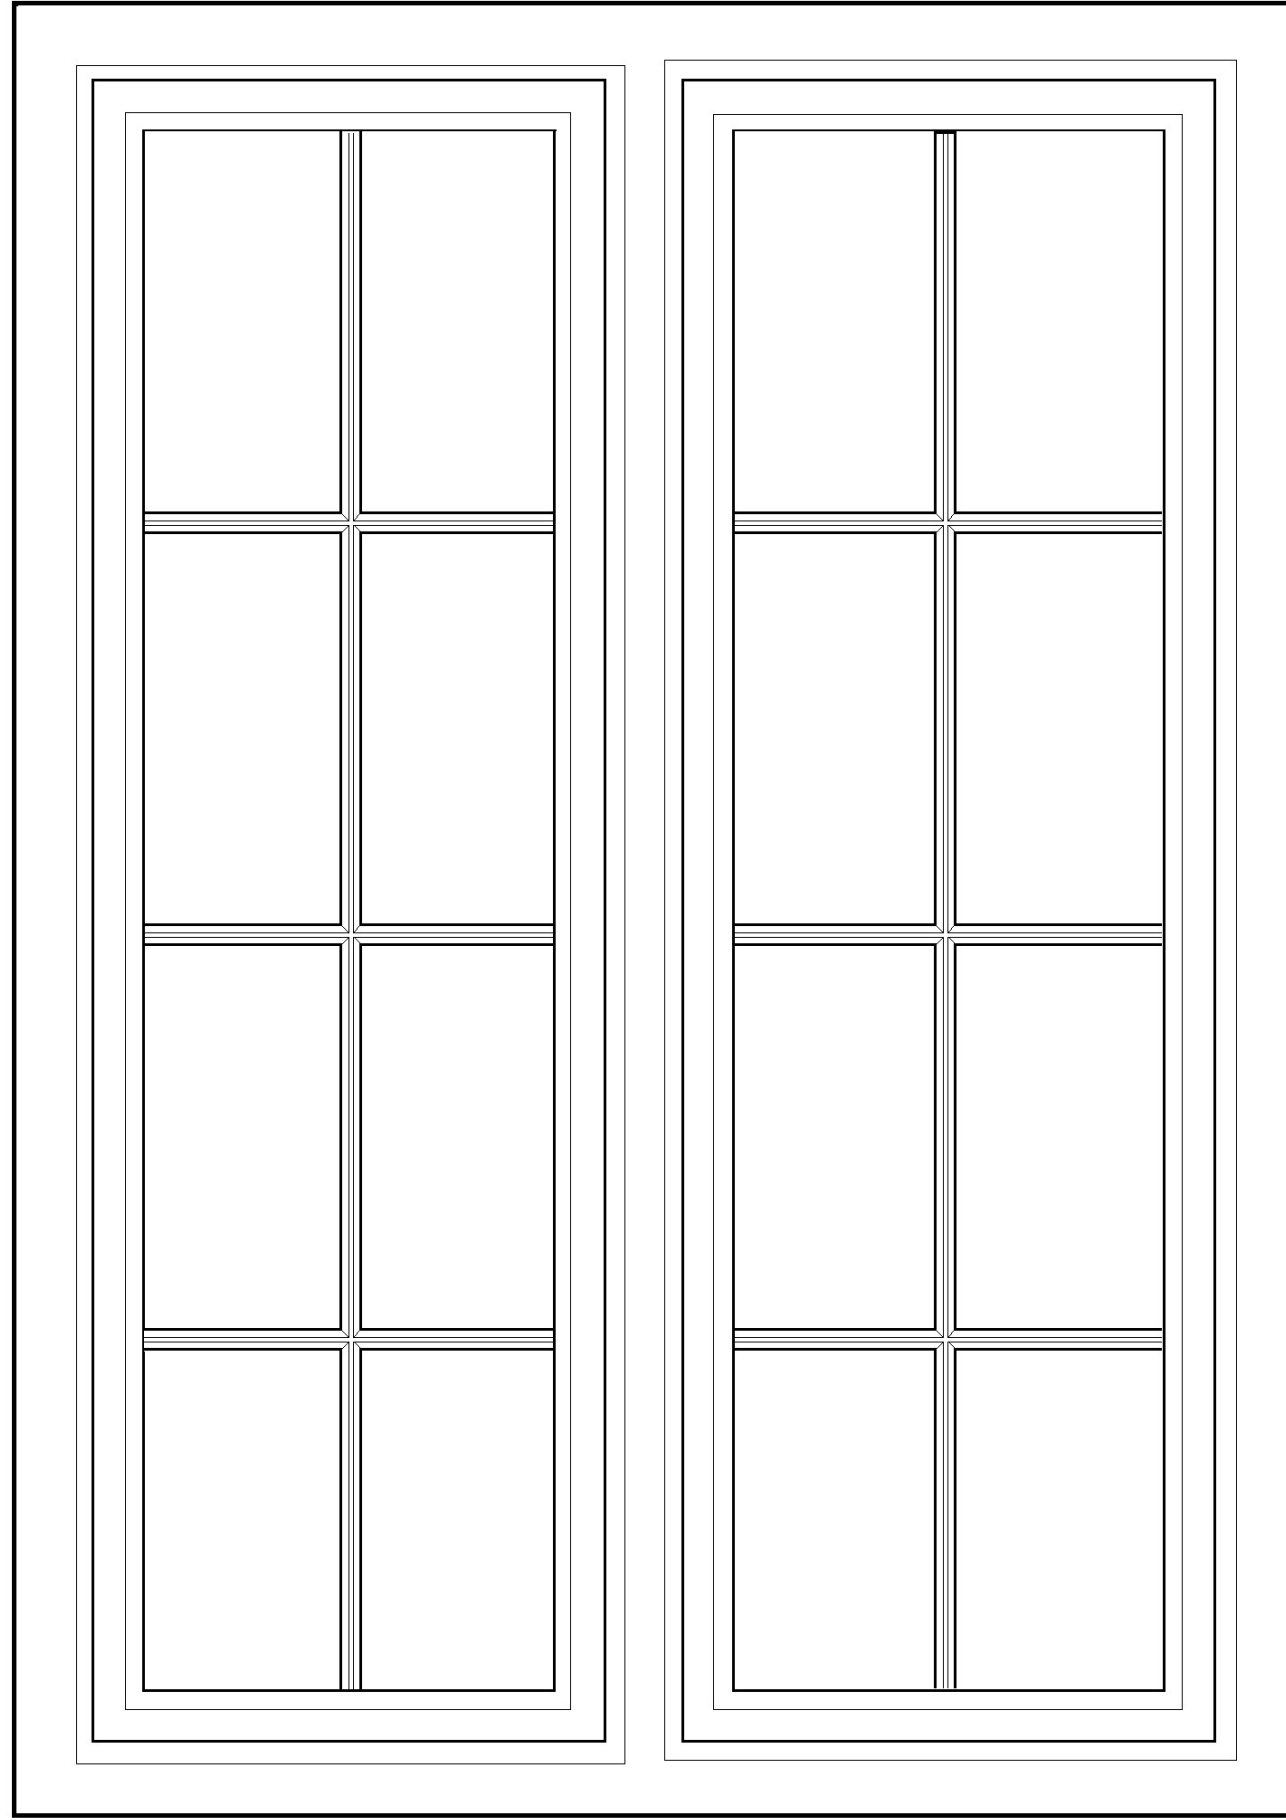

54 ELSWORTHY ROAD NW3 3BU	Title: Typical Elevation & Sections 92mm Heritage Flush Casement		Drawing No: EW_HF_02
	Drawn By: SMCL	Scale: 1:5 (A4)	Date: 04/11/20
	Checked By: SMCL		