



This drawing is the copyright of Street Elevation Associates Limited. Do not scale from drawings. All dimensions and levels to be checked on site prior to commencement of work or manufacture of items. Notify SEA of any discrepancies. This drawing to be read in conjunction with specifications, specialist drawings and any bill of quantities. The Contractor is to comply with all relevant statutory legislation whether or not specifically stated on these drawings.

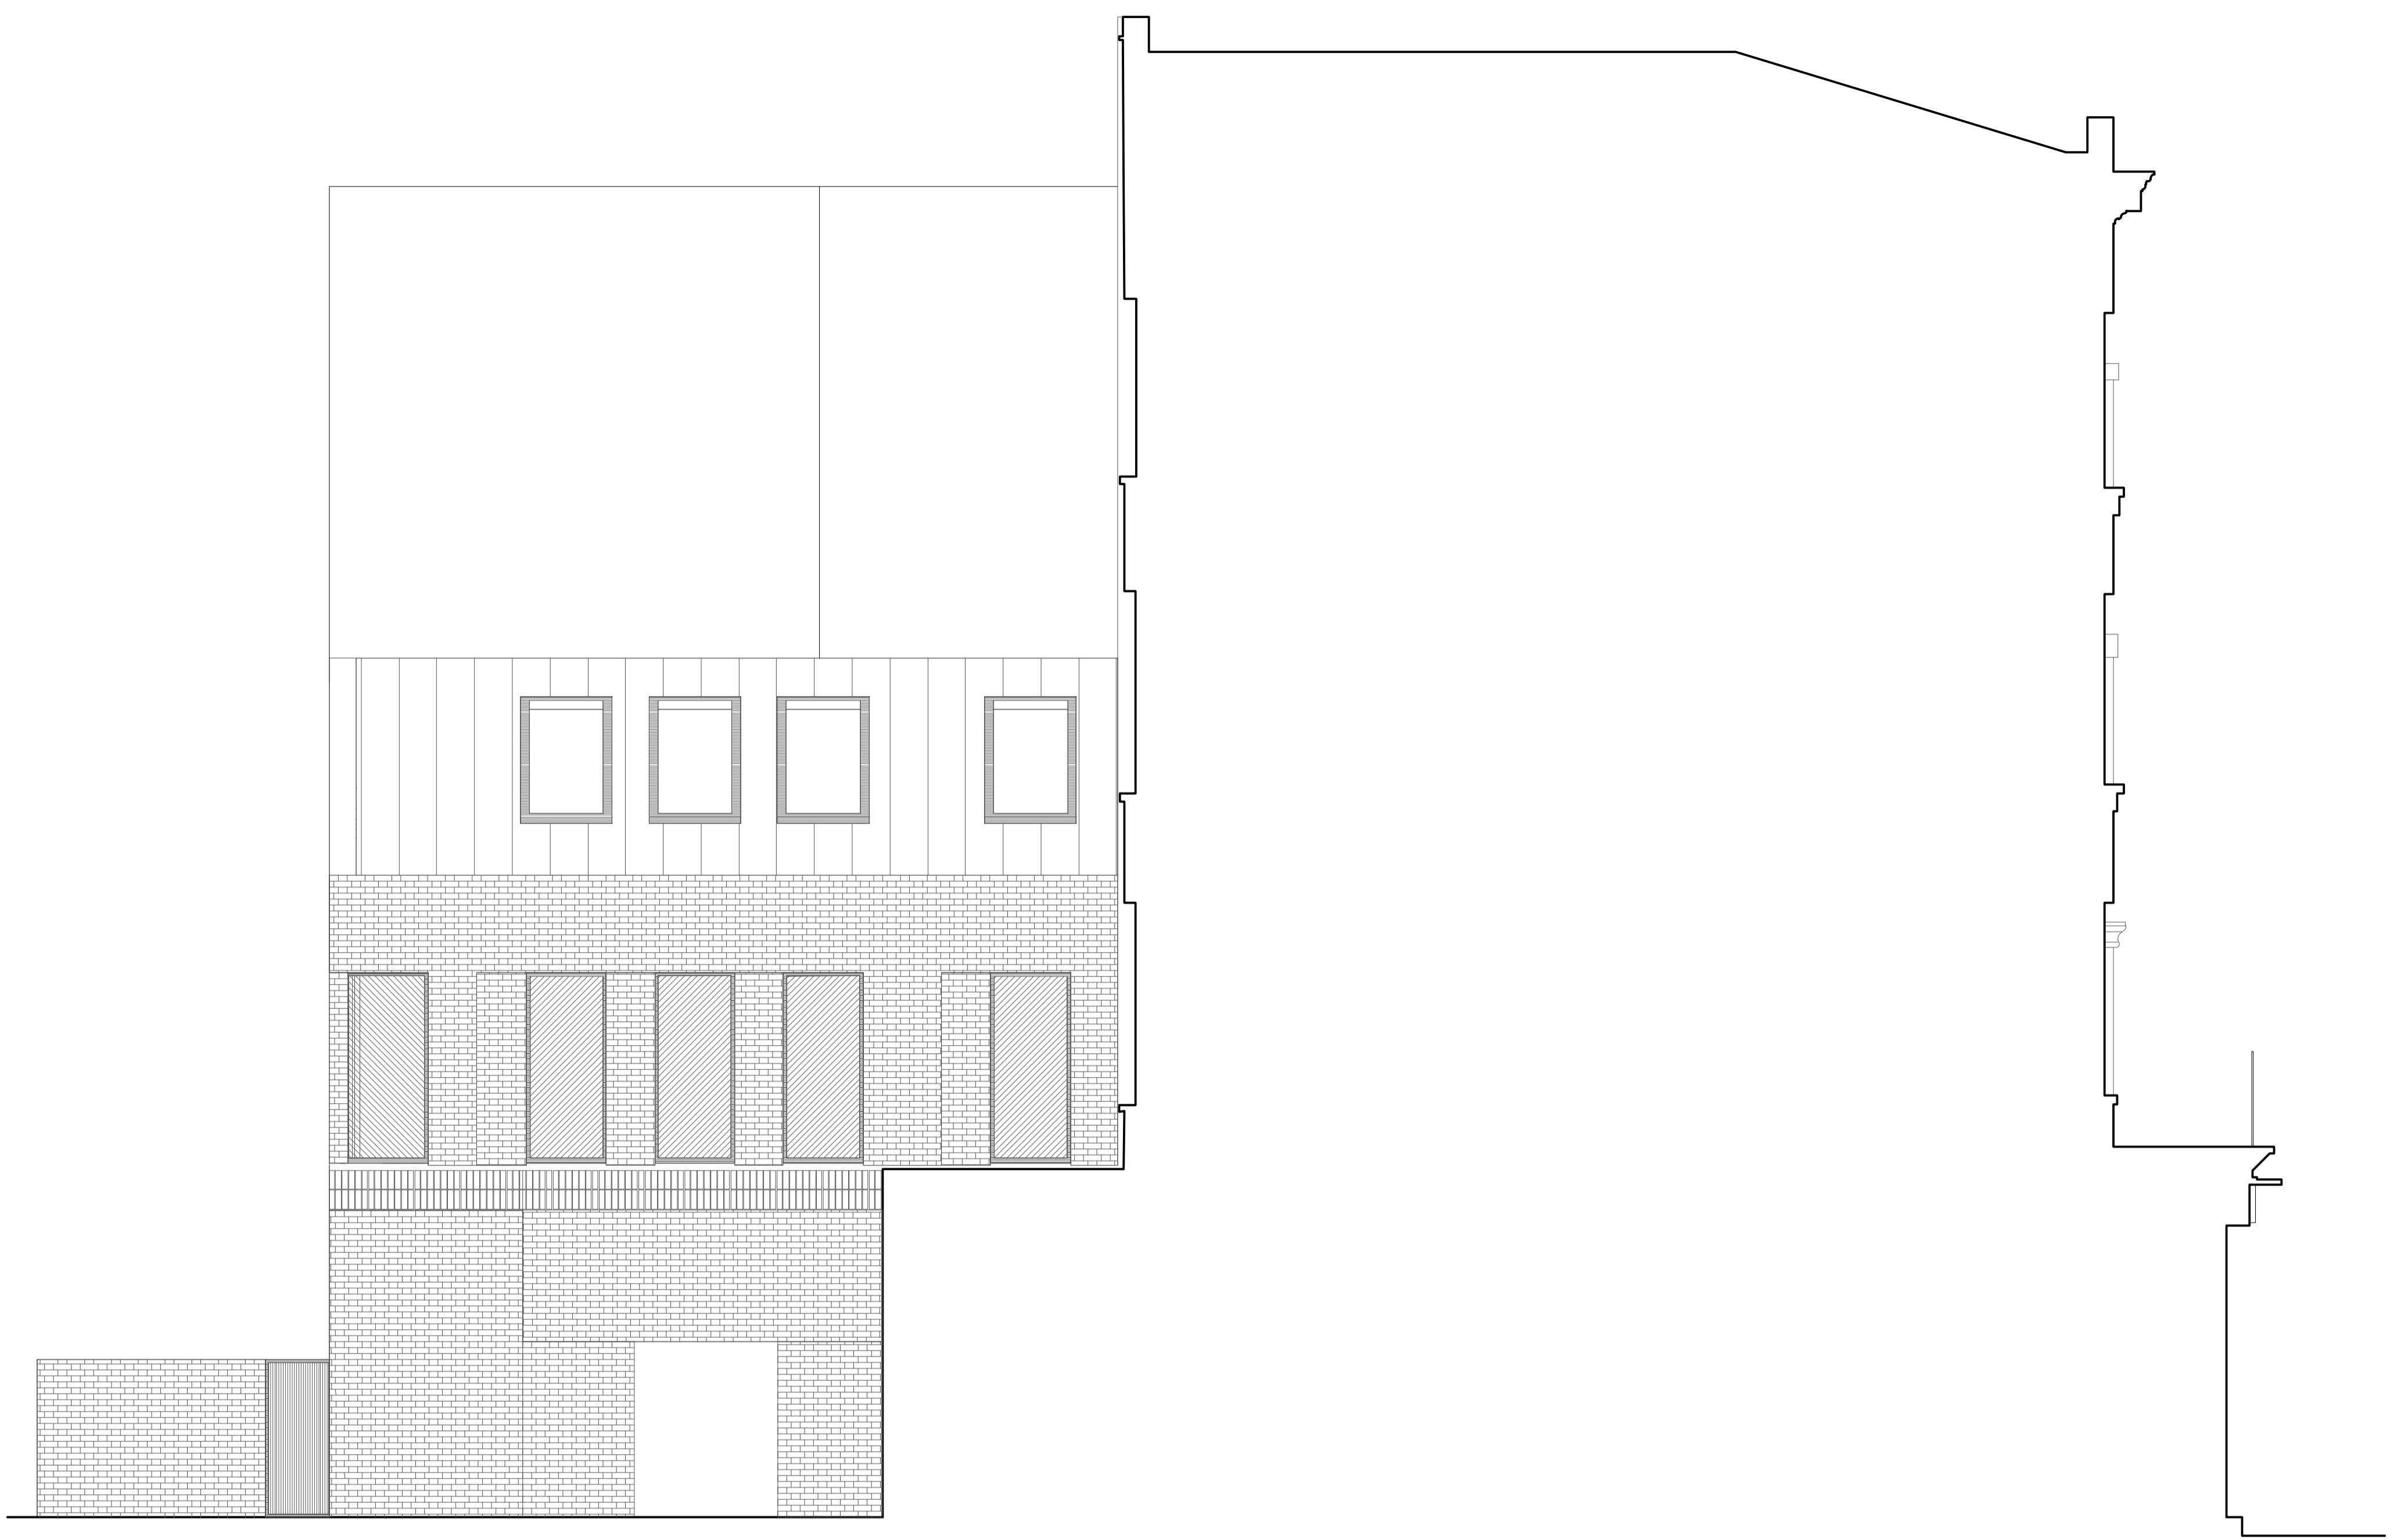


DATUM 101.00m
▽

SECTION 3

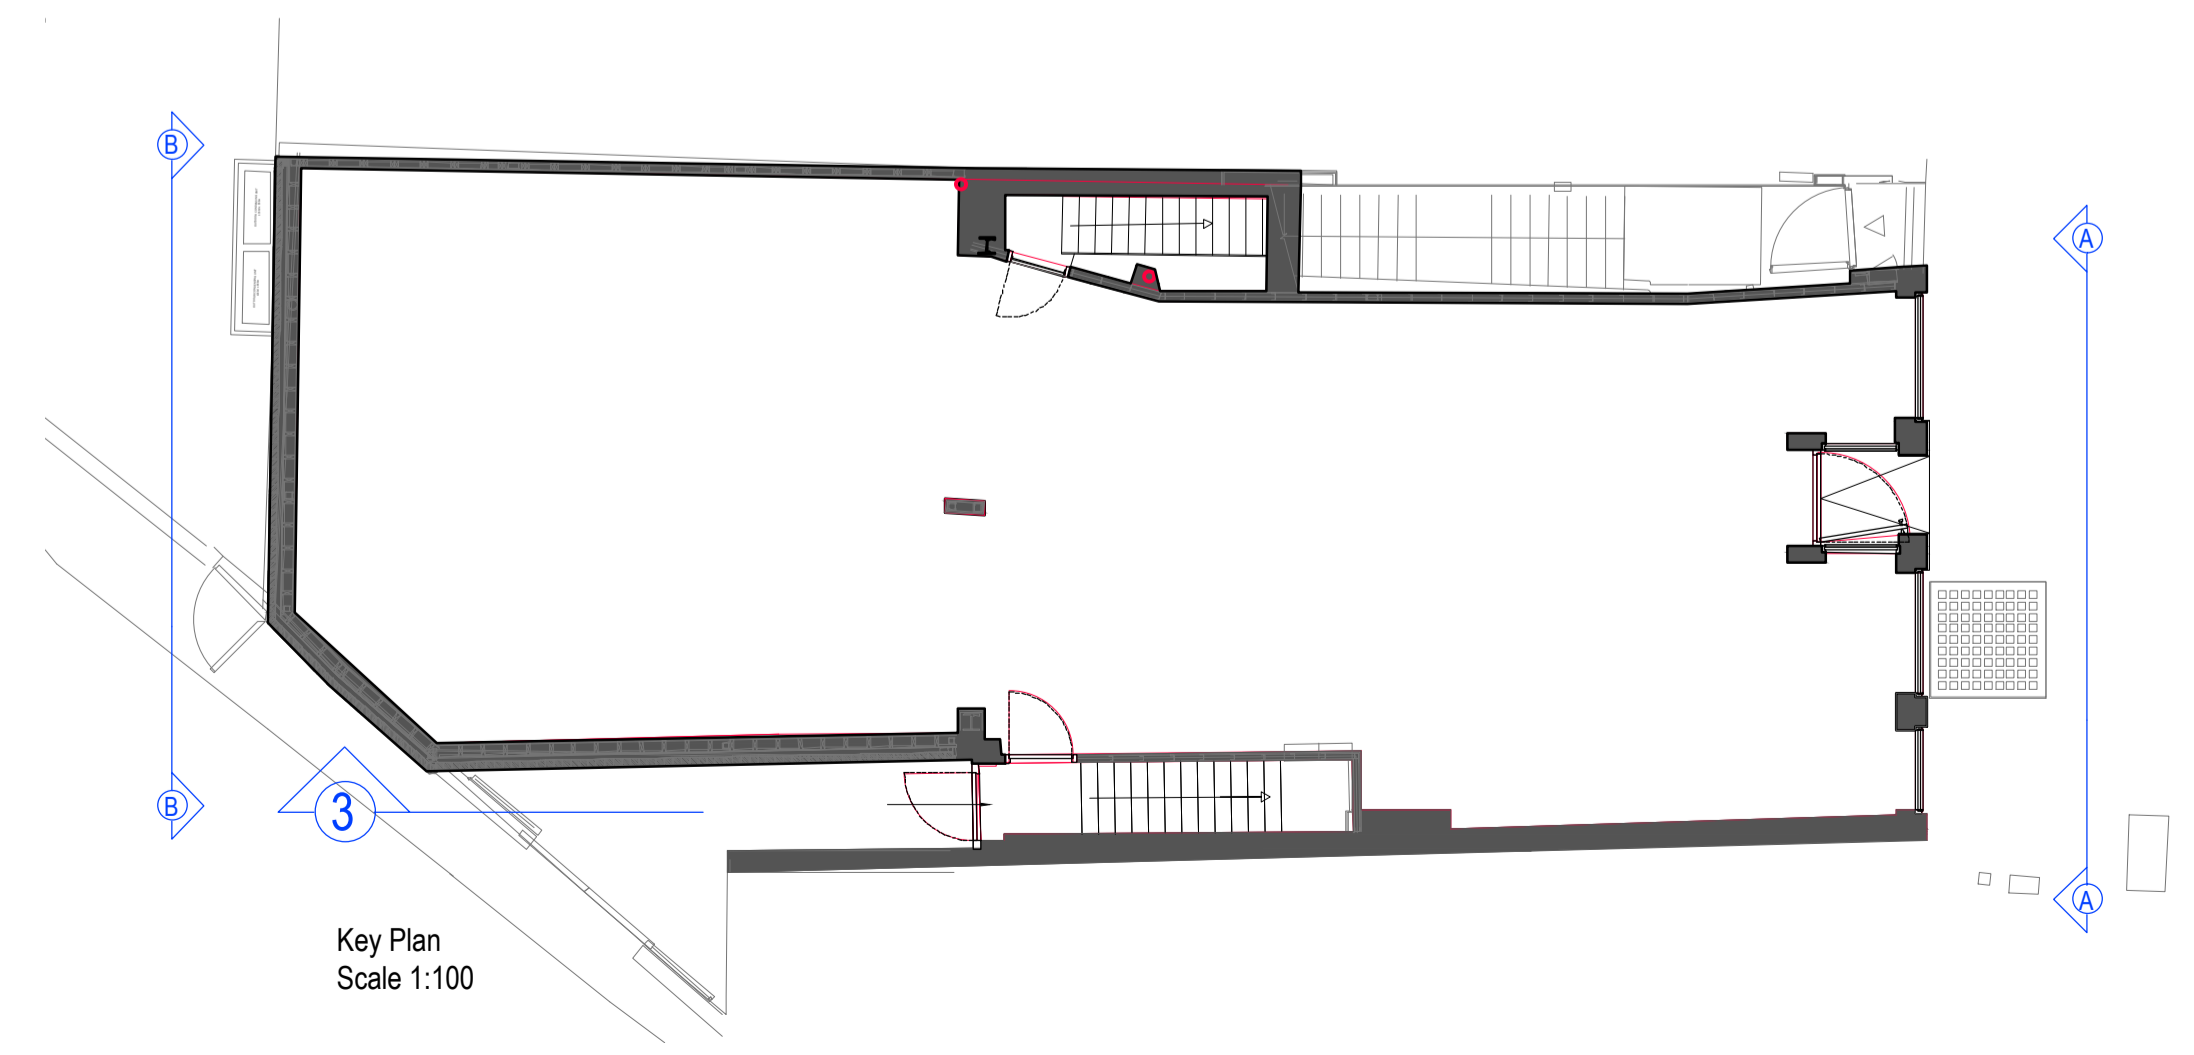

Key Plan
Scale 1:100

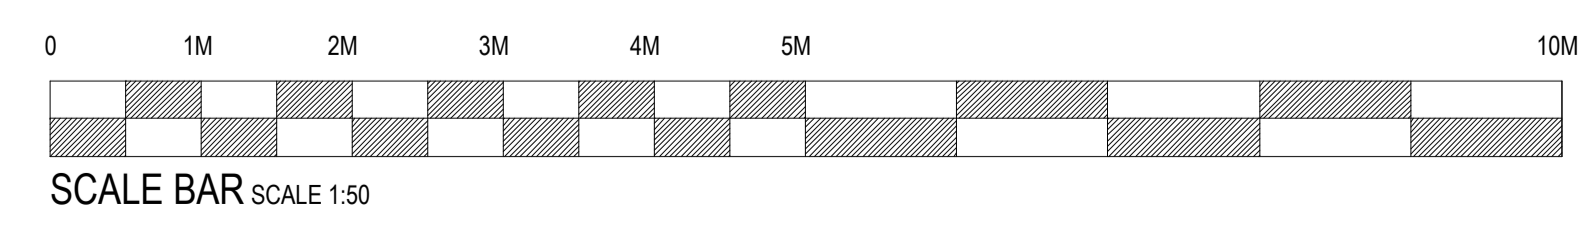

SEA DESIGN GROUP	
Client	OLE & STEEN LAGKAGEHUSET
Project	38-39 High Street, Hampstead
Drawing Title	Existing Elevations
Scheme	
Scale	1:50@A1
Date	04.12.20
Dwg No	219142/EX.EL2
Dwg By	JJ
Check	
Revisions	By 24.12.2020
SEA DESIGN GROUP Unit 130 Princes Drive, Kenilworth, Warwickshire, CV8 2FD UK Email sea.uk@seadesigngroup.com Telephone +44 (0)1926 864440	