



Internal Room Elevation

Scale: 1:10

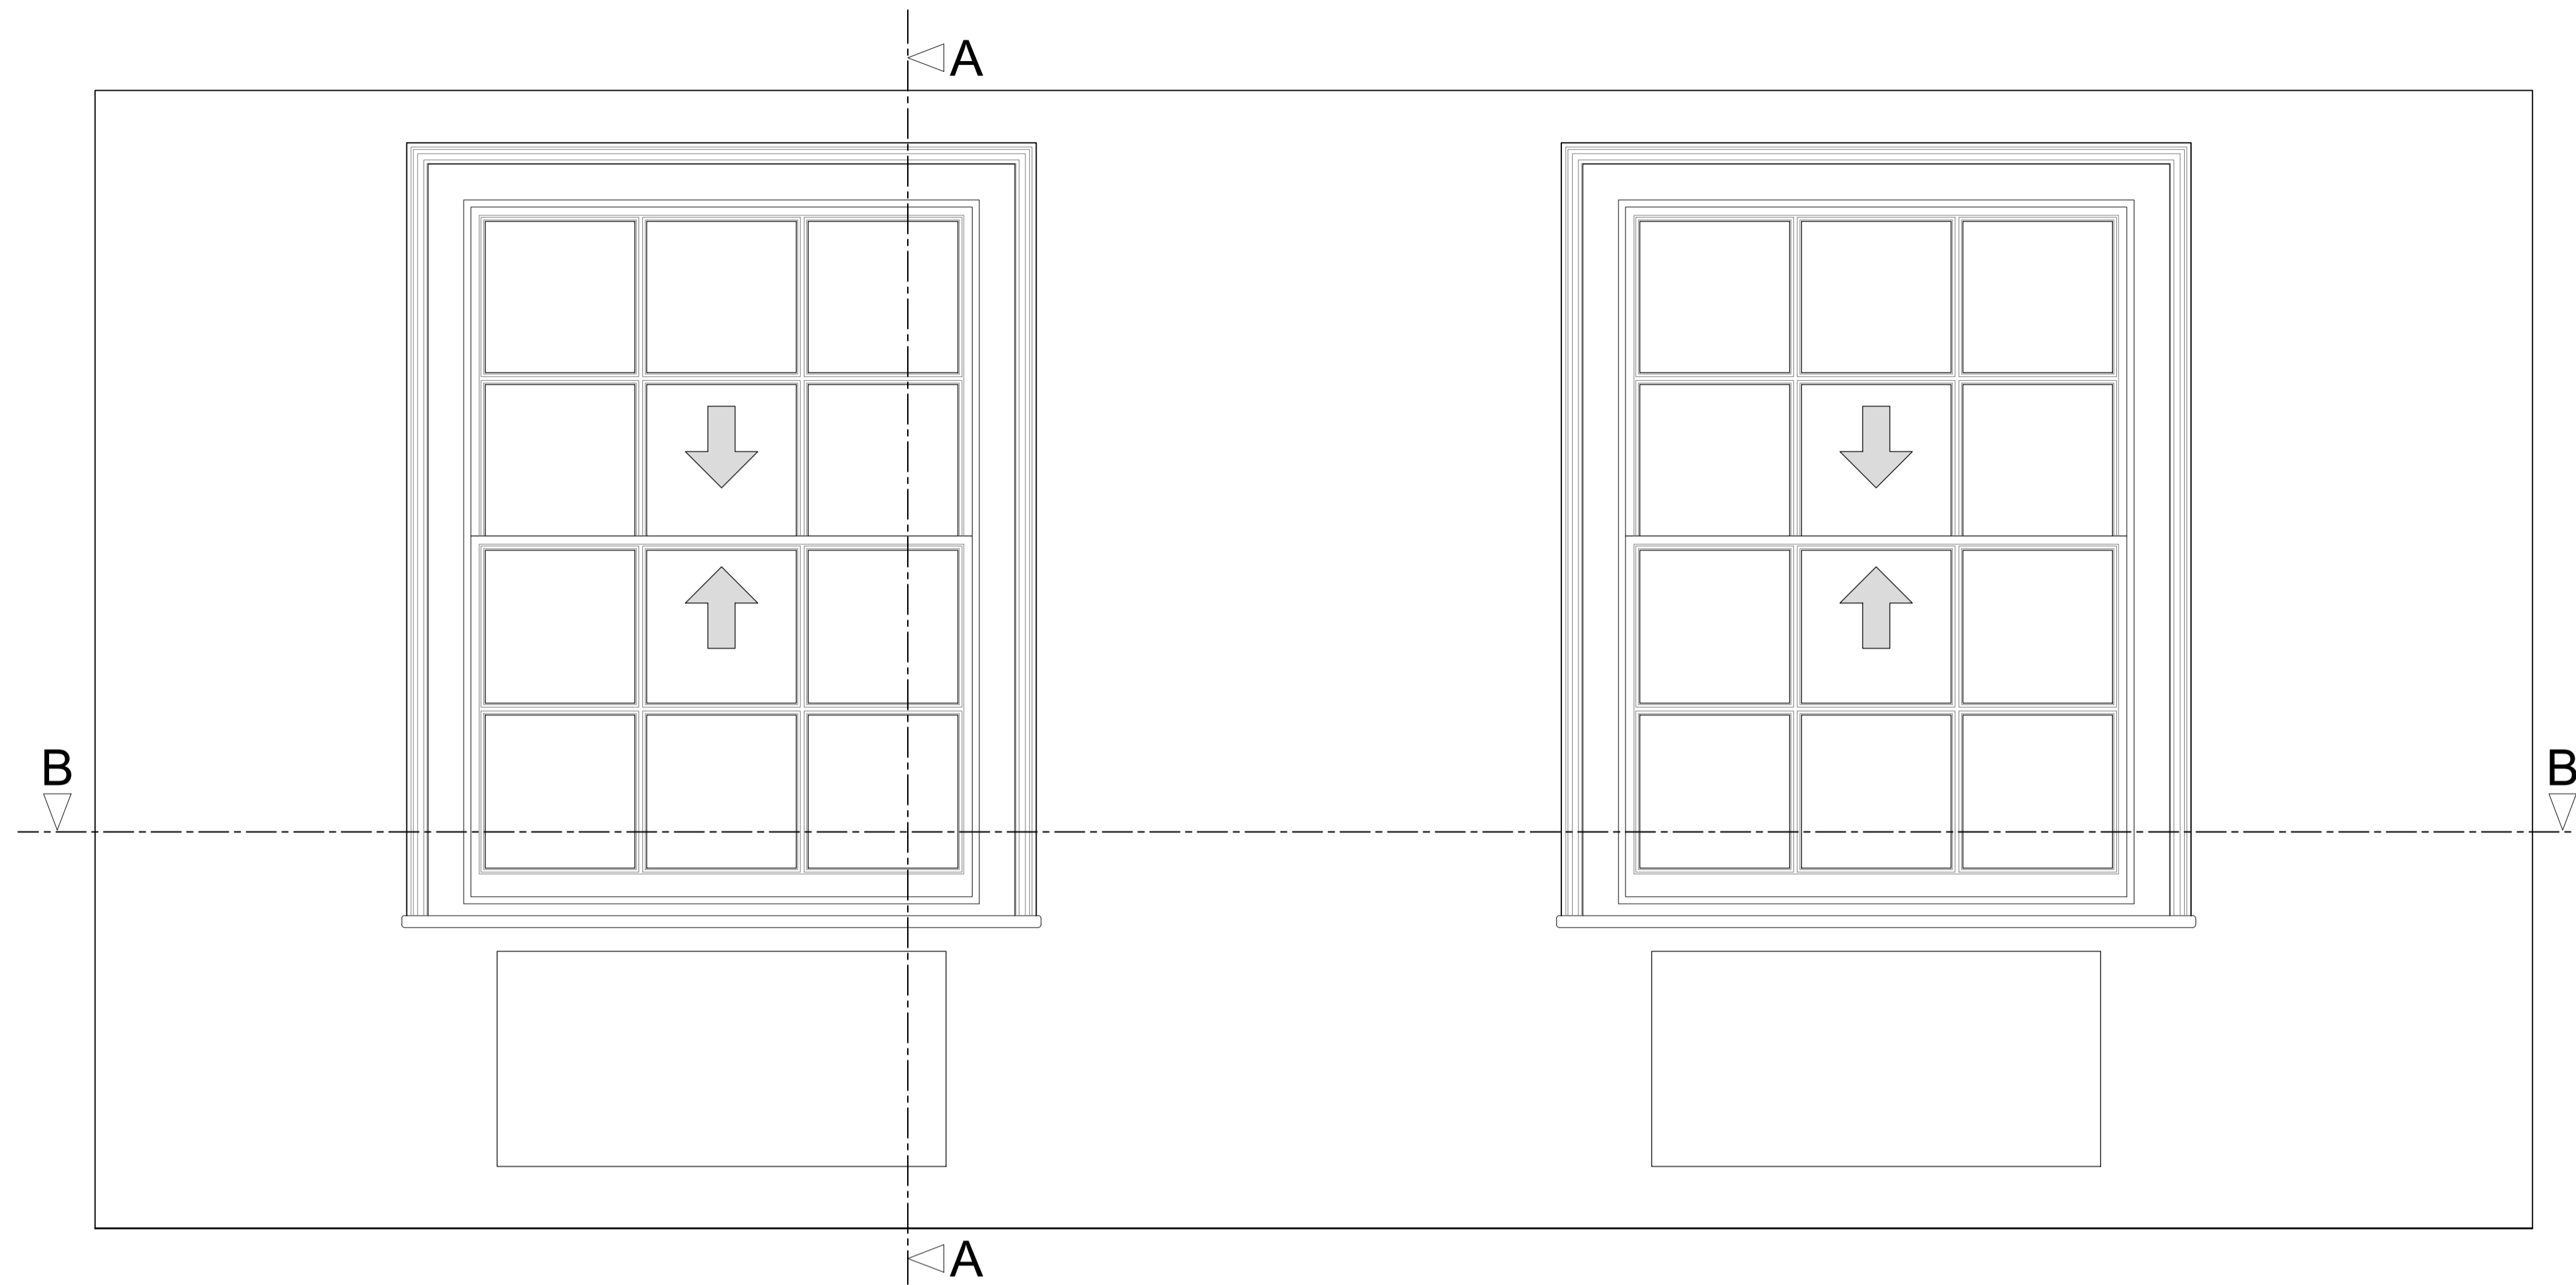


Section A-A through External Wall

Scale: 1:10

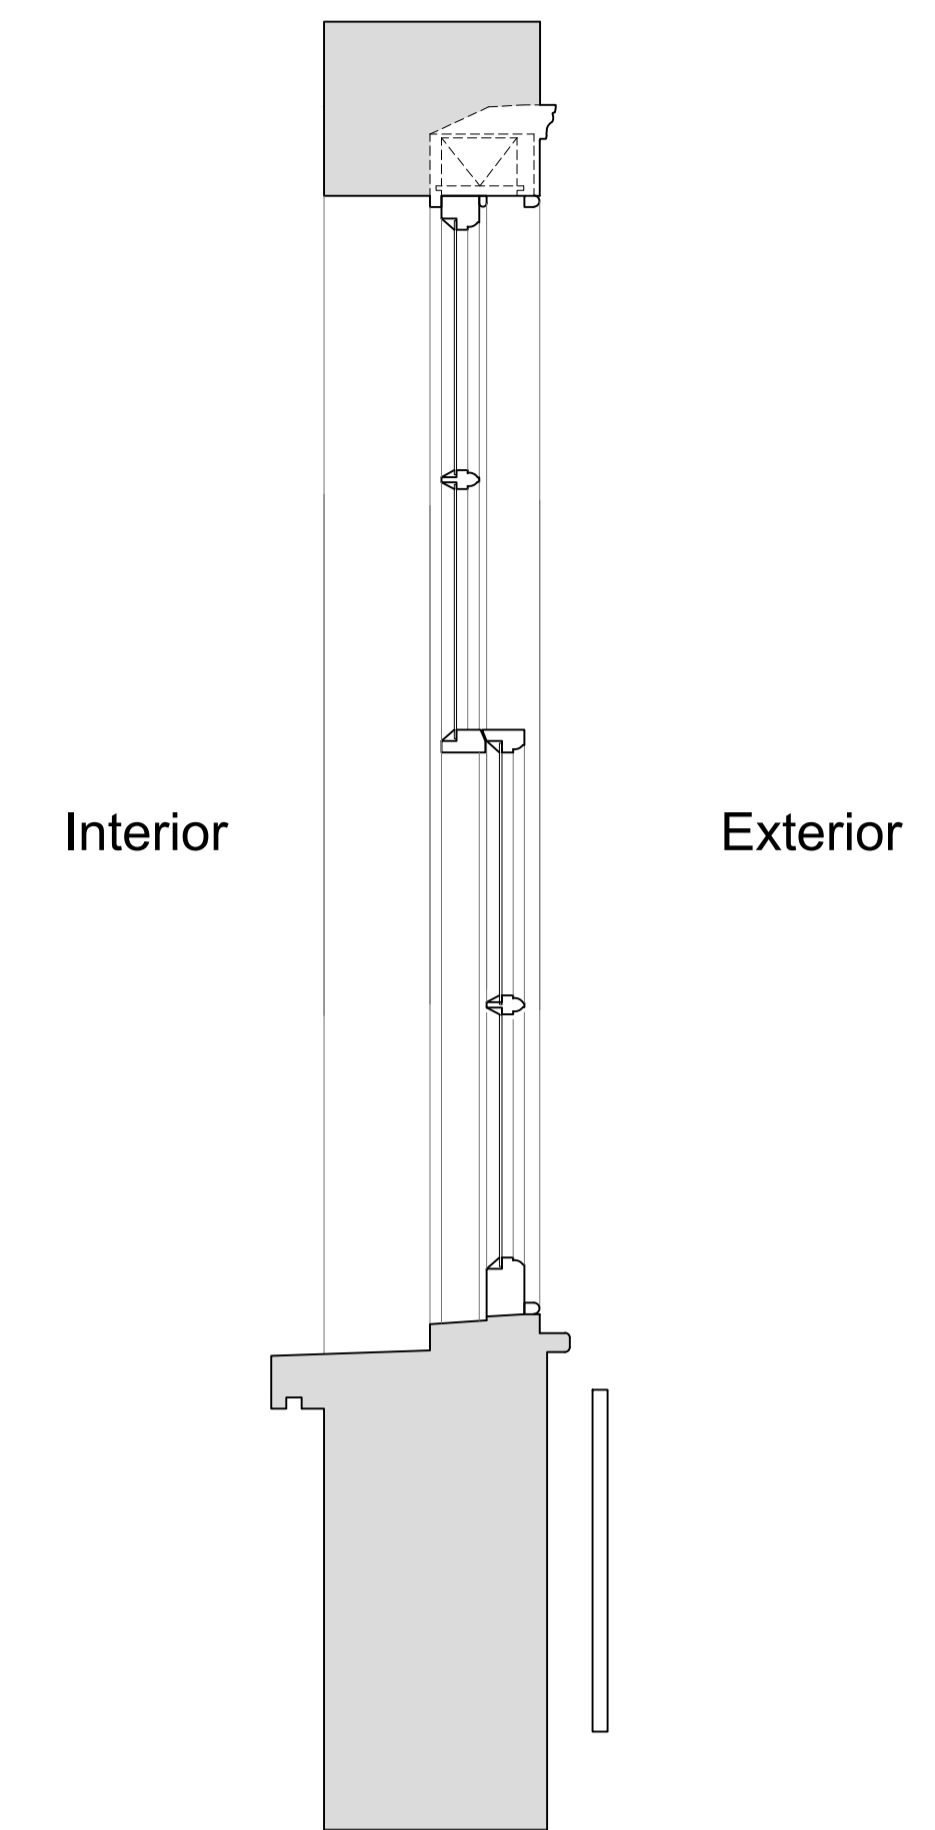

Plan Section B-B

Scale: 1:10

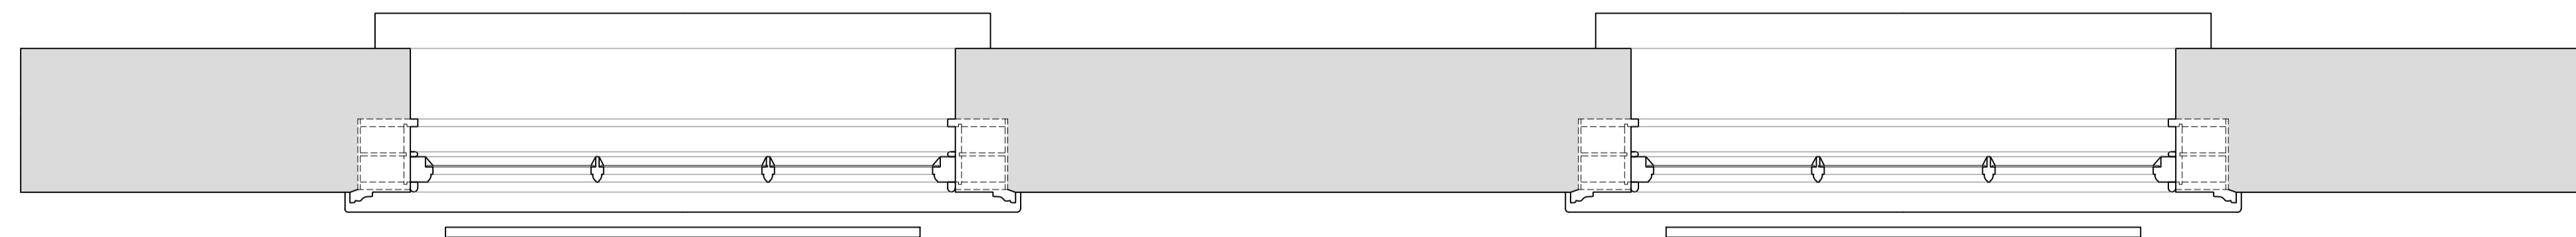

Revision	Date	Assessment
1.0	28-05-2020	Issued for listed building consent application

Do not reproduce this drawing without written permission  
All dimensions are in millimetres unless stated otherwise

Drawing Not For Construction

**HS2**

High Speed (HS2) Limited  
1st-3rd Floor  
The Podium  
1 Eversholt Street  
London NW1 2DN

**COSTAIN SKANSKA**

Costain Skanska Joint Venture  
3rd Floor  
Addison Lee Compound  
Granby Terrace  
London NW1 3SA

Site Address:  
43C Mornington Terrace, London NW1


Drawing Title:  
Second Floor - Lounge: EXISTING Front Window Joinery Details -  
Sheet 1 of 3

Drawn by: AP & PB      Drawn by: AP      Checked by: OB      Presentation Scale: as shown @ A1

Date: 26-05-2020      Drawing No: WPI P066 NI - 43C MT -EX-SF-J-01      Revision: 1.0


Internal Room Elevation with Secondary Glazing Installed

Scale: 1:10

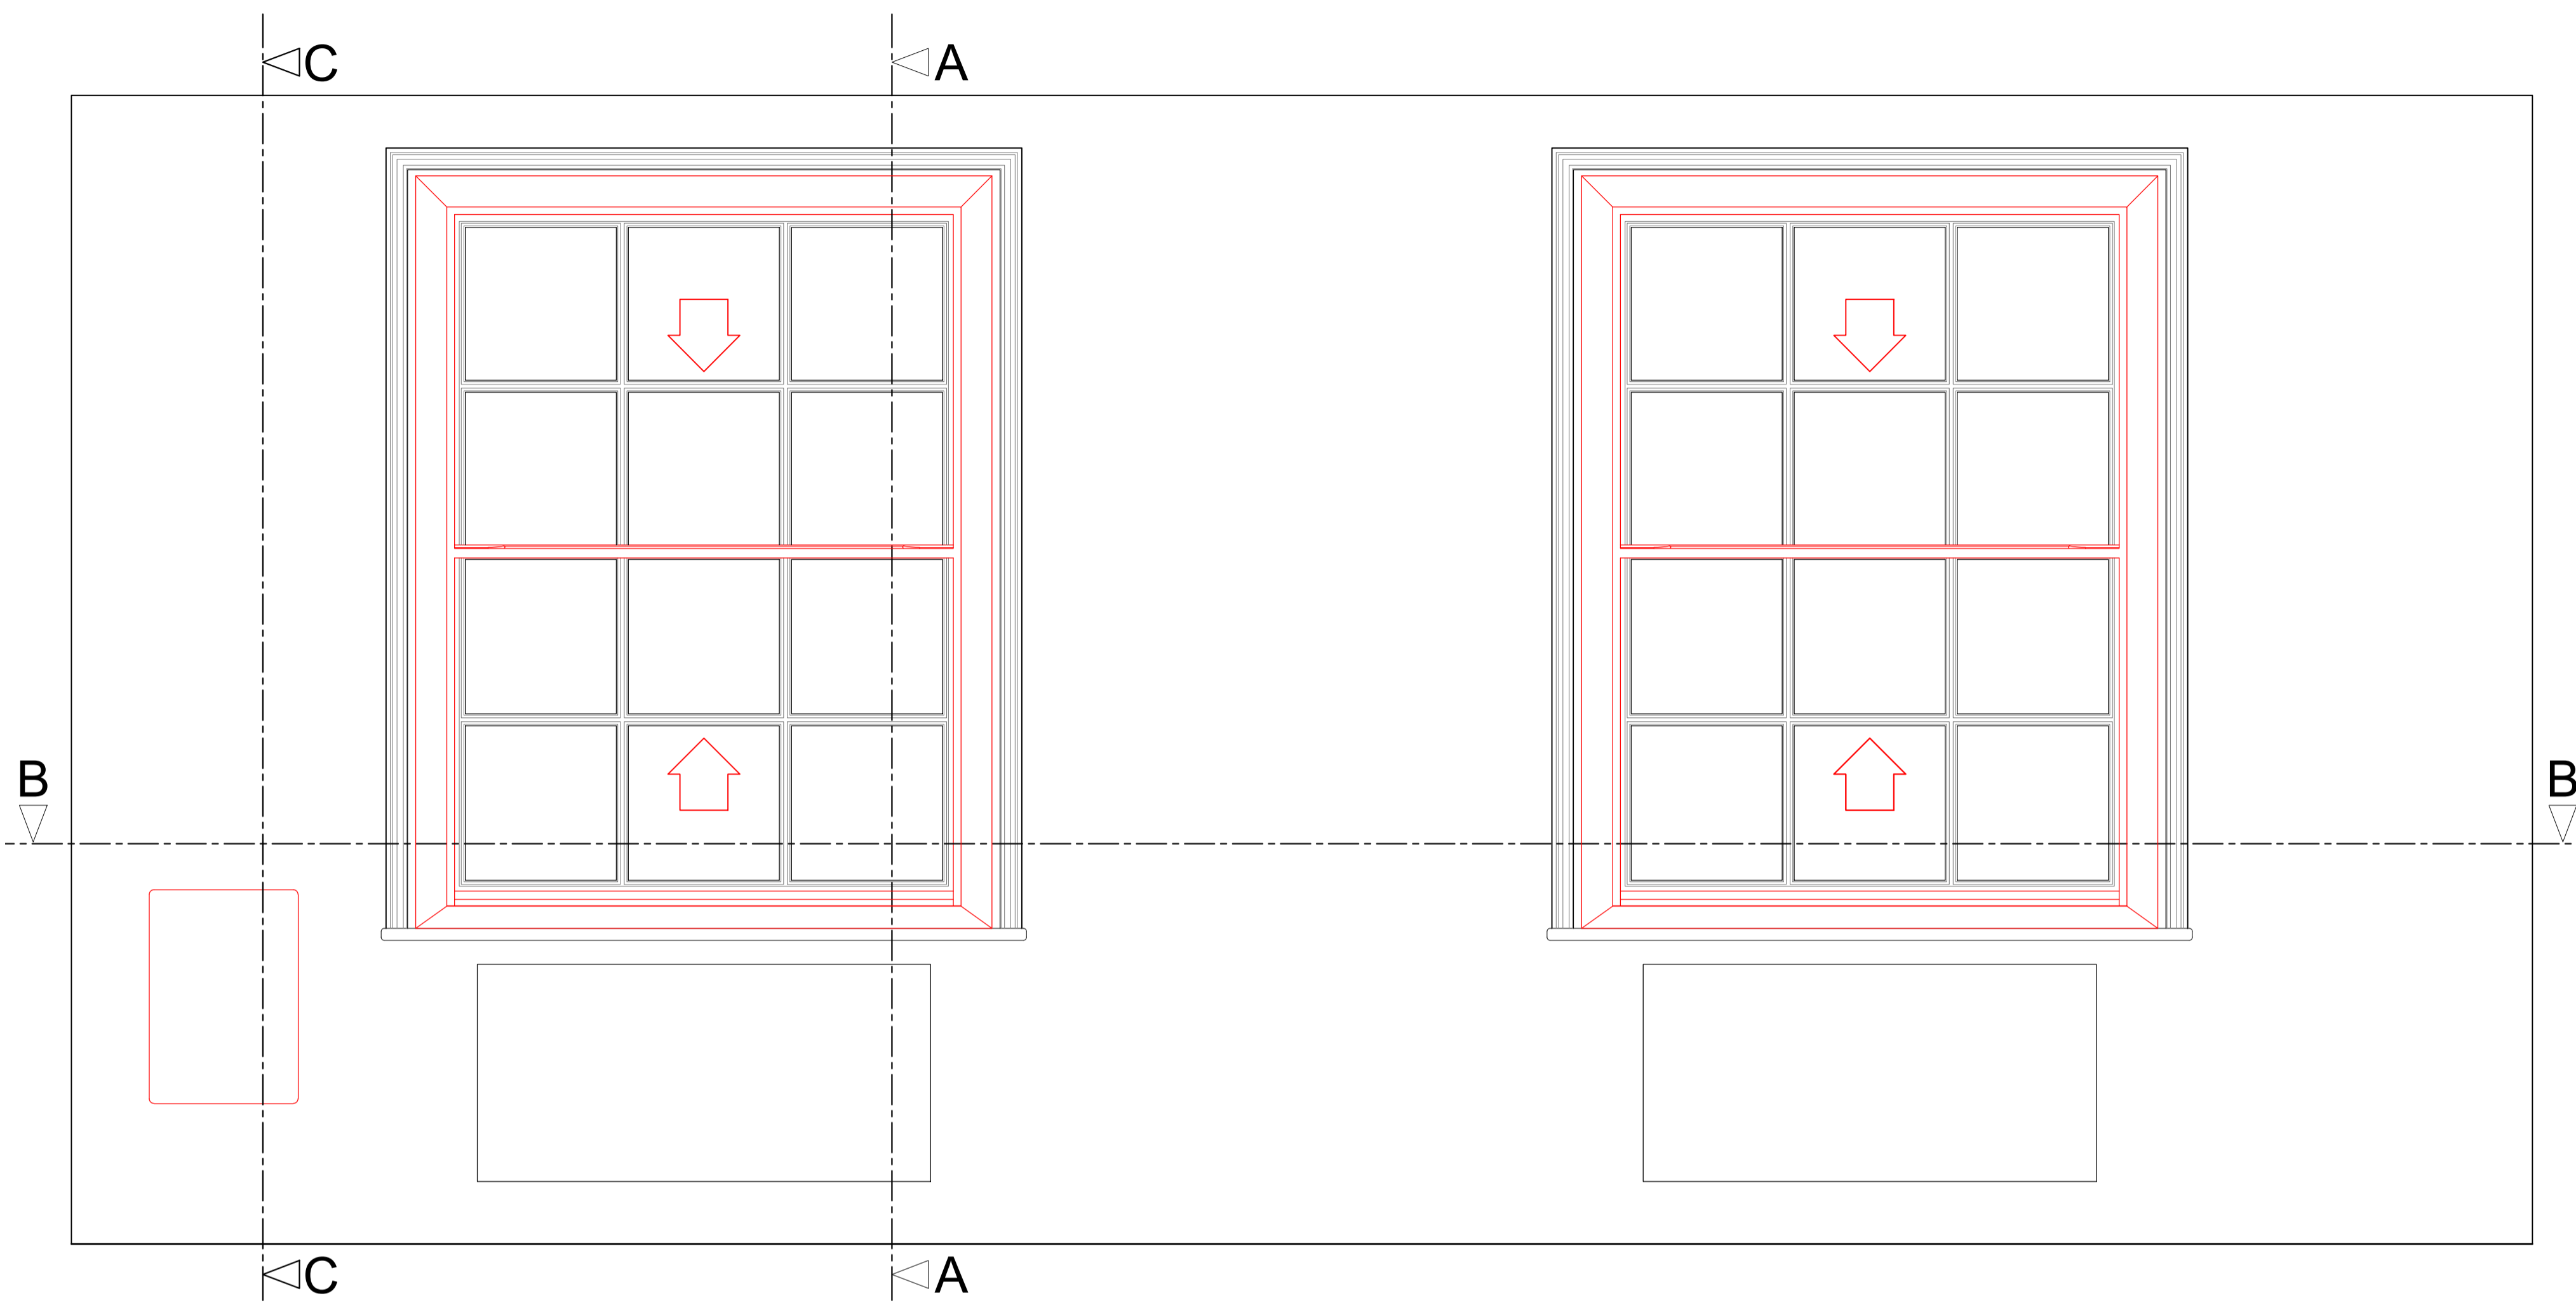


Section A-A through External Wall with Secondary Glazing Installed

Scale: 1:10

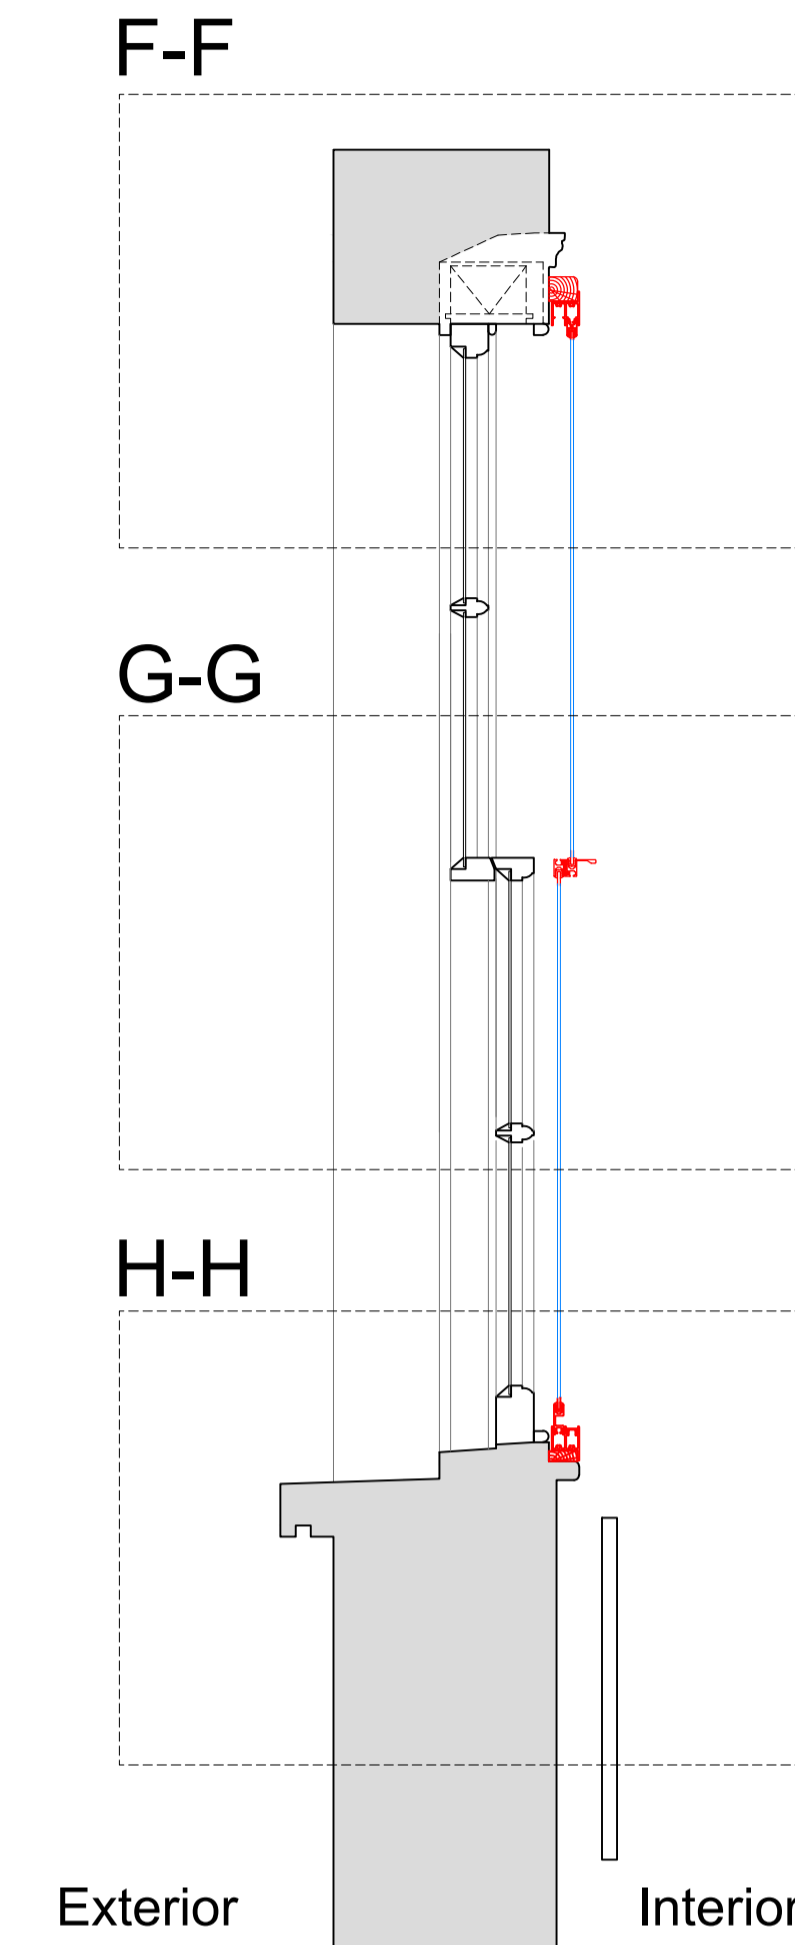


Section C-C through External Wall with Mechanical Ventilation Installed

Scale: 1:10

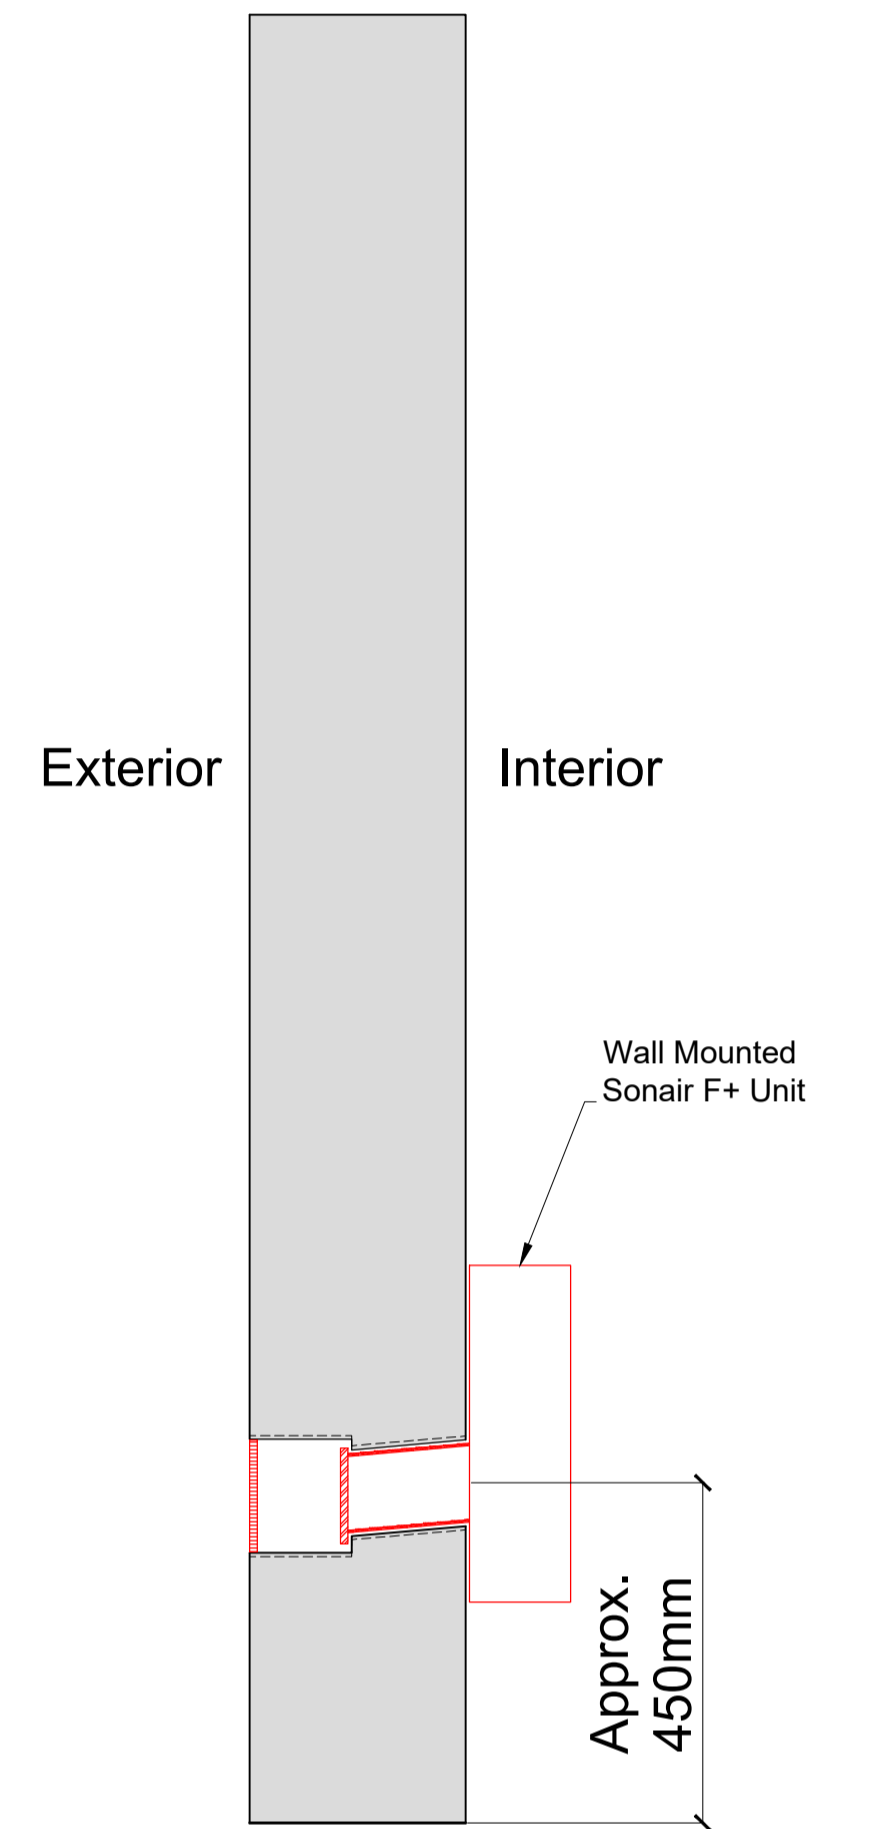


Plan Section B-B with Secondary Glazing Installed

Scale: 1:10

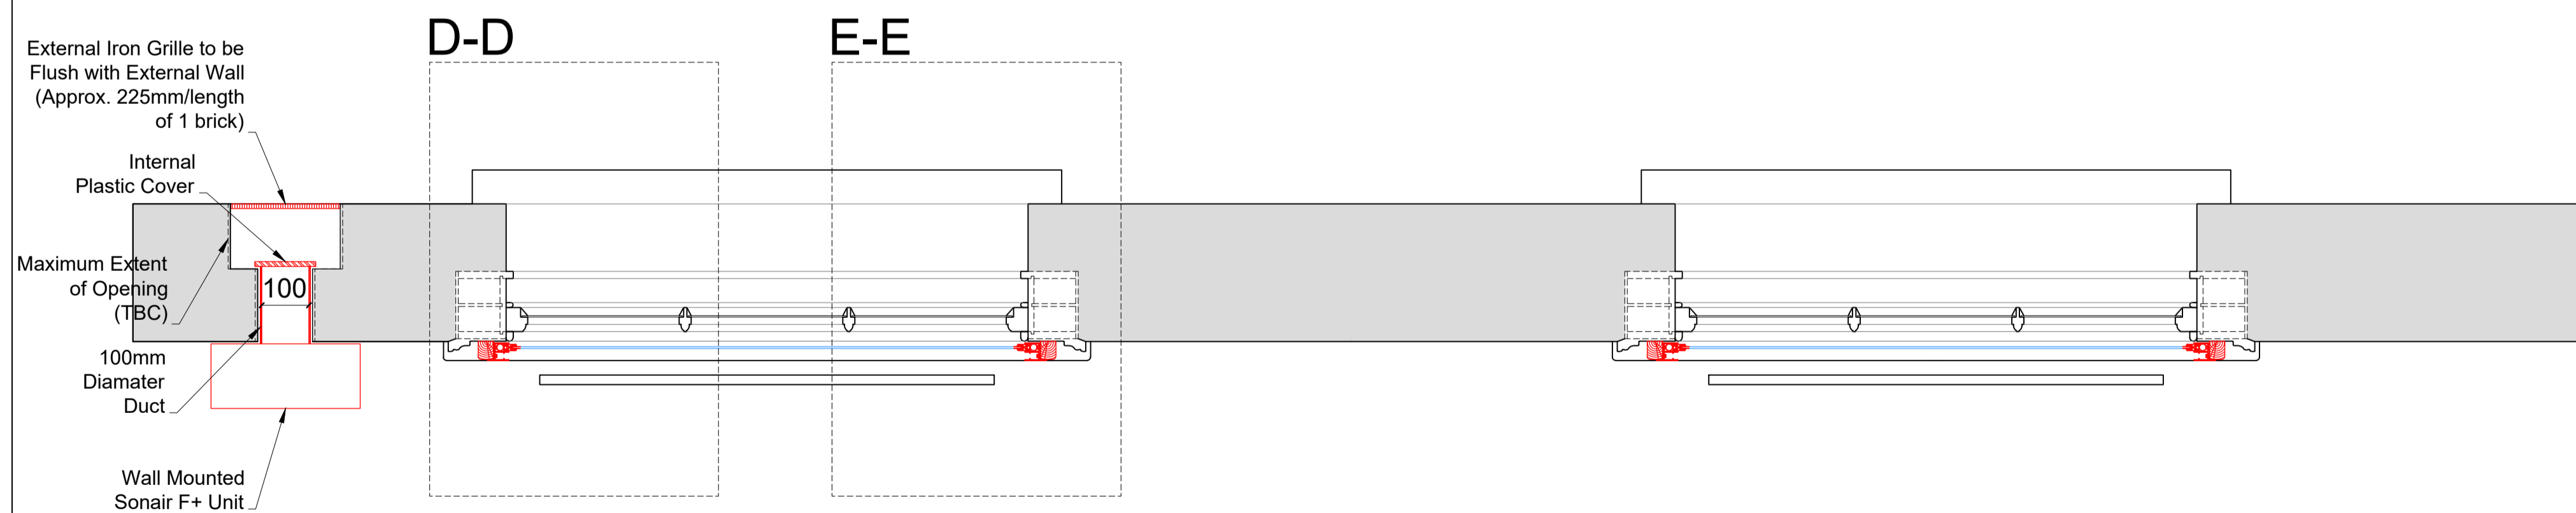

Detail of Sonair Unit

Scale: 1:5

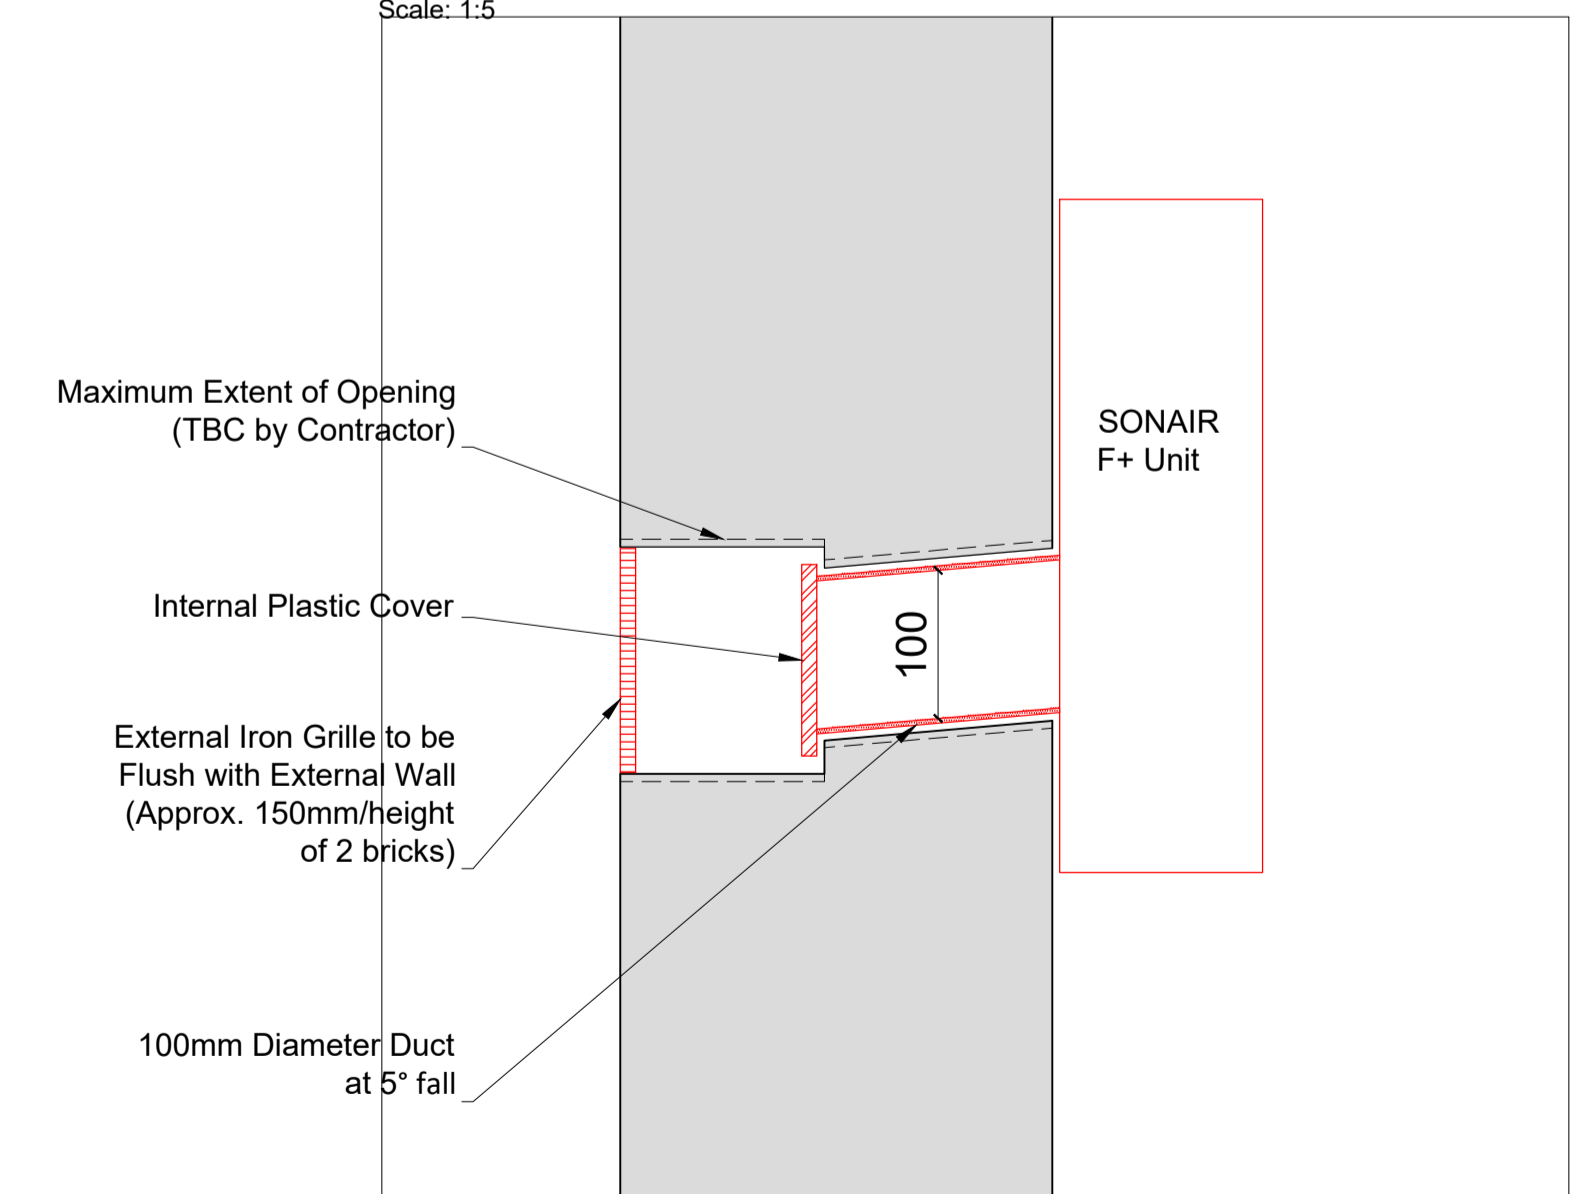

SECONDARY GLAZING SHOWN IN RED FOR VISUAL CLARITY ONLY

Revision	Date	Amendment
1.0	28-05-2020	Issued for listed building consent application

Do not reproduce this drawing without written permission  
All dimensions are in millimetres unless stated otherwise

Secondary Glazing proposal drawn by CSjv for visual purposes only

Drawing Not For Construction

**HS2**

High Speed (HS2) Limited  
1st-3rd Floor  
The Podium  
1 Eversholt Street  
London NW1 2DN

**COSTAIN SKANSKA**

Costain Skanska Joint Venture  
3rd Floor  
Addison Lee Compound  
Granby Terrace  
London NW1 3SA


Site Address:  
43C Morningside Terrace, London NW1

Drawing Title:  
Second Floor - Lounge: PROPOSED Secondary Glazing Details -  
Sheet 2 of 3


Drawn by: AP & PB  
Checked by: AP  
OB  
Presentation Scale: as shown @ A1

Date: 26-05-2020  
Drawing No: WPI P066 NI - 43C MT -PR-SF-J-01.1  
Revision: 1.0


Section D-D  
Scale: 1:5 on A1

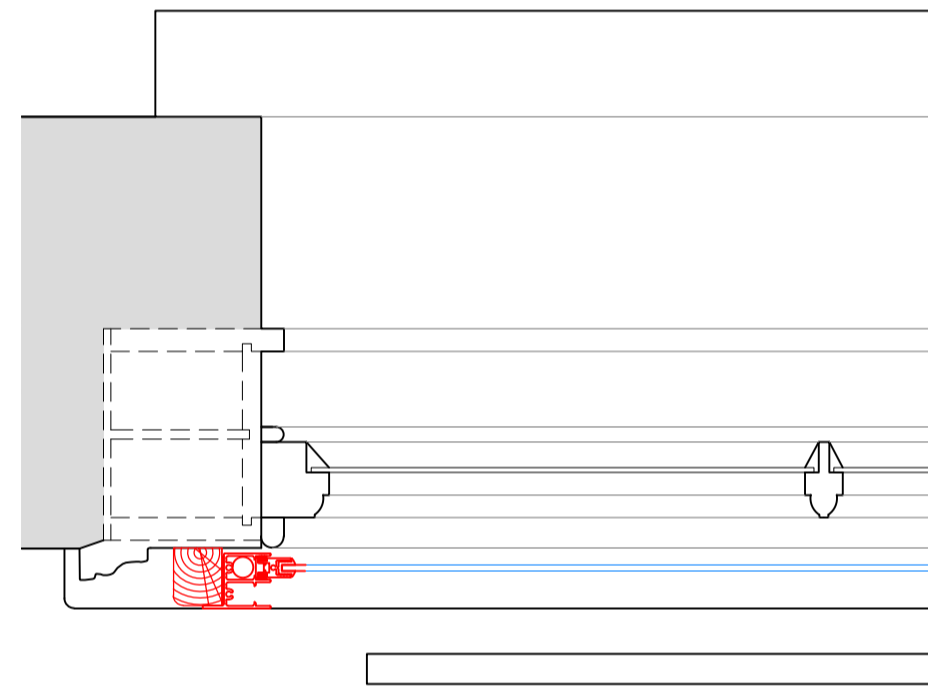


Section E-E  
Scale: 1:5 on A1

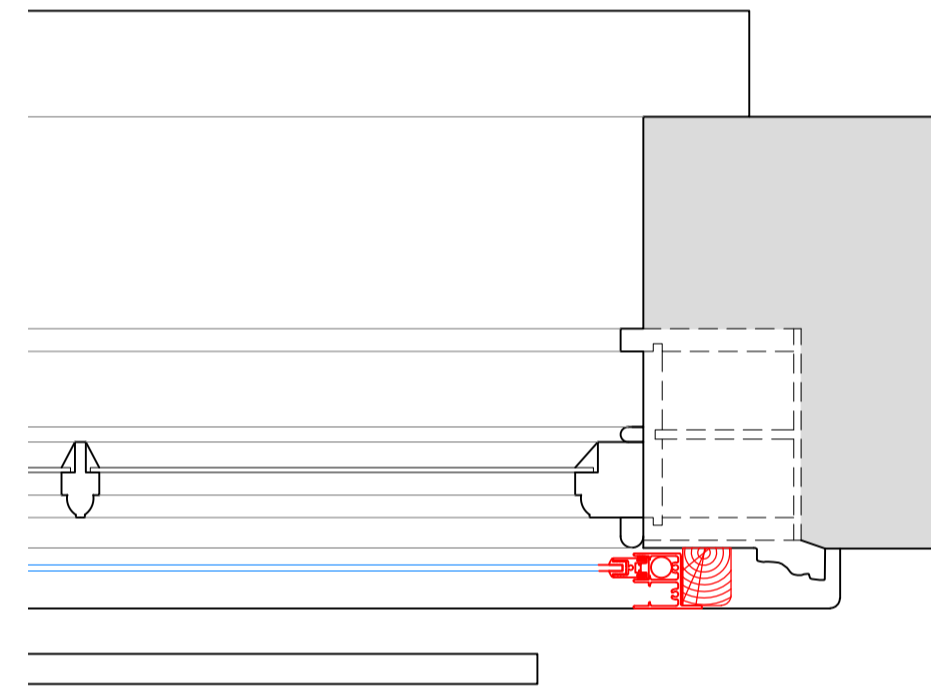


Section F-F  
Scale: 1:5 on A1

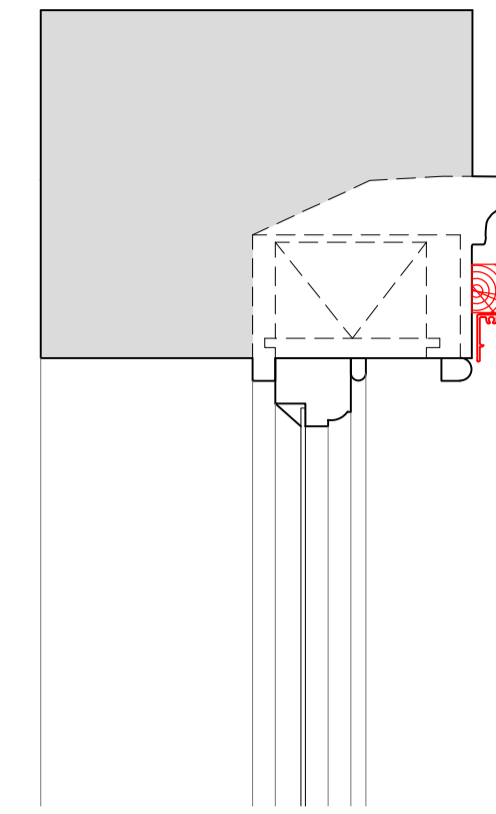

Section G-G  
Scale: 1:5 on A1

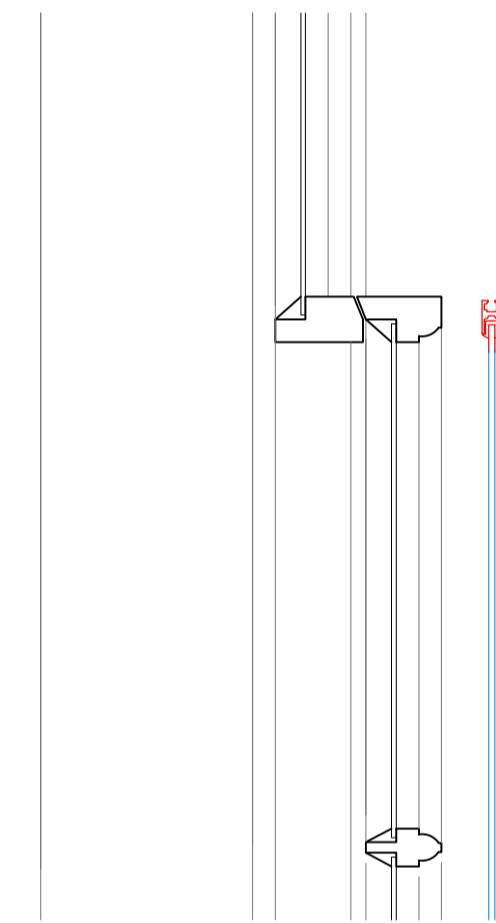

Section H-H  
Scale: 1:5 on A1

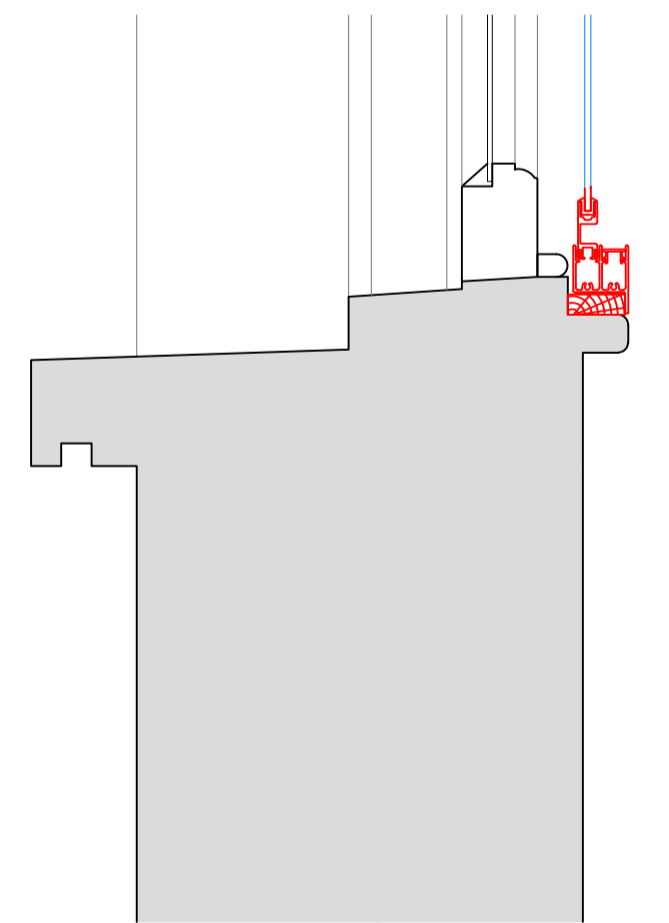

SECONDARY GLAZING SHOWN IN RED FOR VISUAL CLARITY ONLY

Secondary Glazing proposal drawn by CSjv for visual purposes only

Revision	Date	Assessment
1.0	28-05-2020	Issued for listed building consent application

Do not reproduce this drawing without written permission  
All dimensions are in millimetres unless stated otherwise

**HS2**

High Speed (HS2) Limited  
1st-3rd Floor  
The Podium  
1 Eversholt Street  
London NW1 2DN

**COSTAIN SKANSKA**


Costain Skanska Joint Venture  
9th Floor  
The Tower  
1 Eversholt Street  
London NW1 2DN

Drawing Not For Construction

Site Address: 43C Morningside Terrace, London NW1			
Drawing Title: Second Floor - Lounge: PROPOSED Secondary Glazing Details - Sheet 3 of 3			
Drawn by: AP & PB	Drawn by: AP	Checked by: OB	Presentation Scale: 1:5 @ A1
Date: 26-05-2020	Drawing No: WPI P066 NI - 43C MT -PR-SF-J-01.2	Revision: 1.0	


Internal Room Elevation

Scale: 1:10

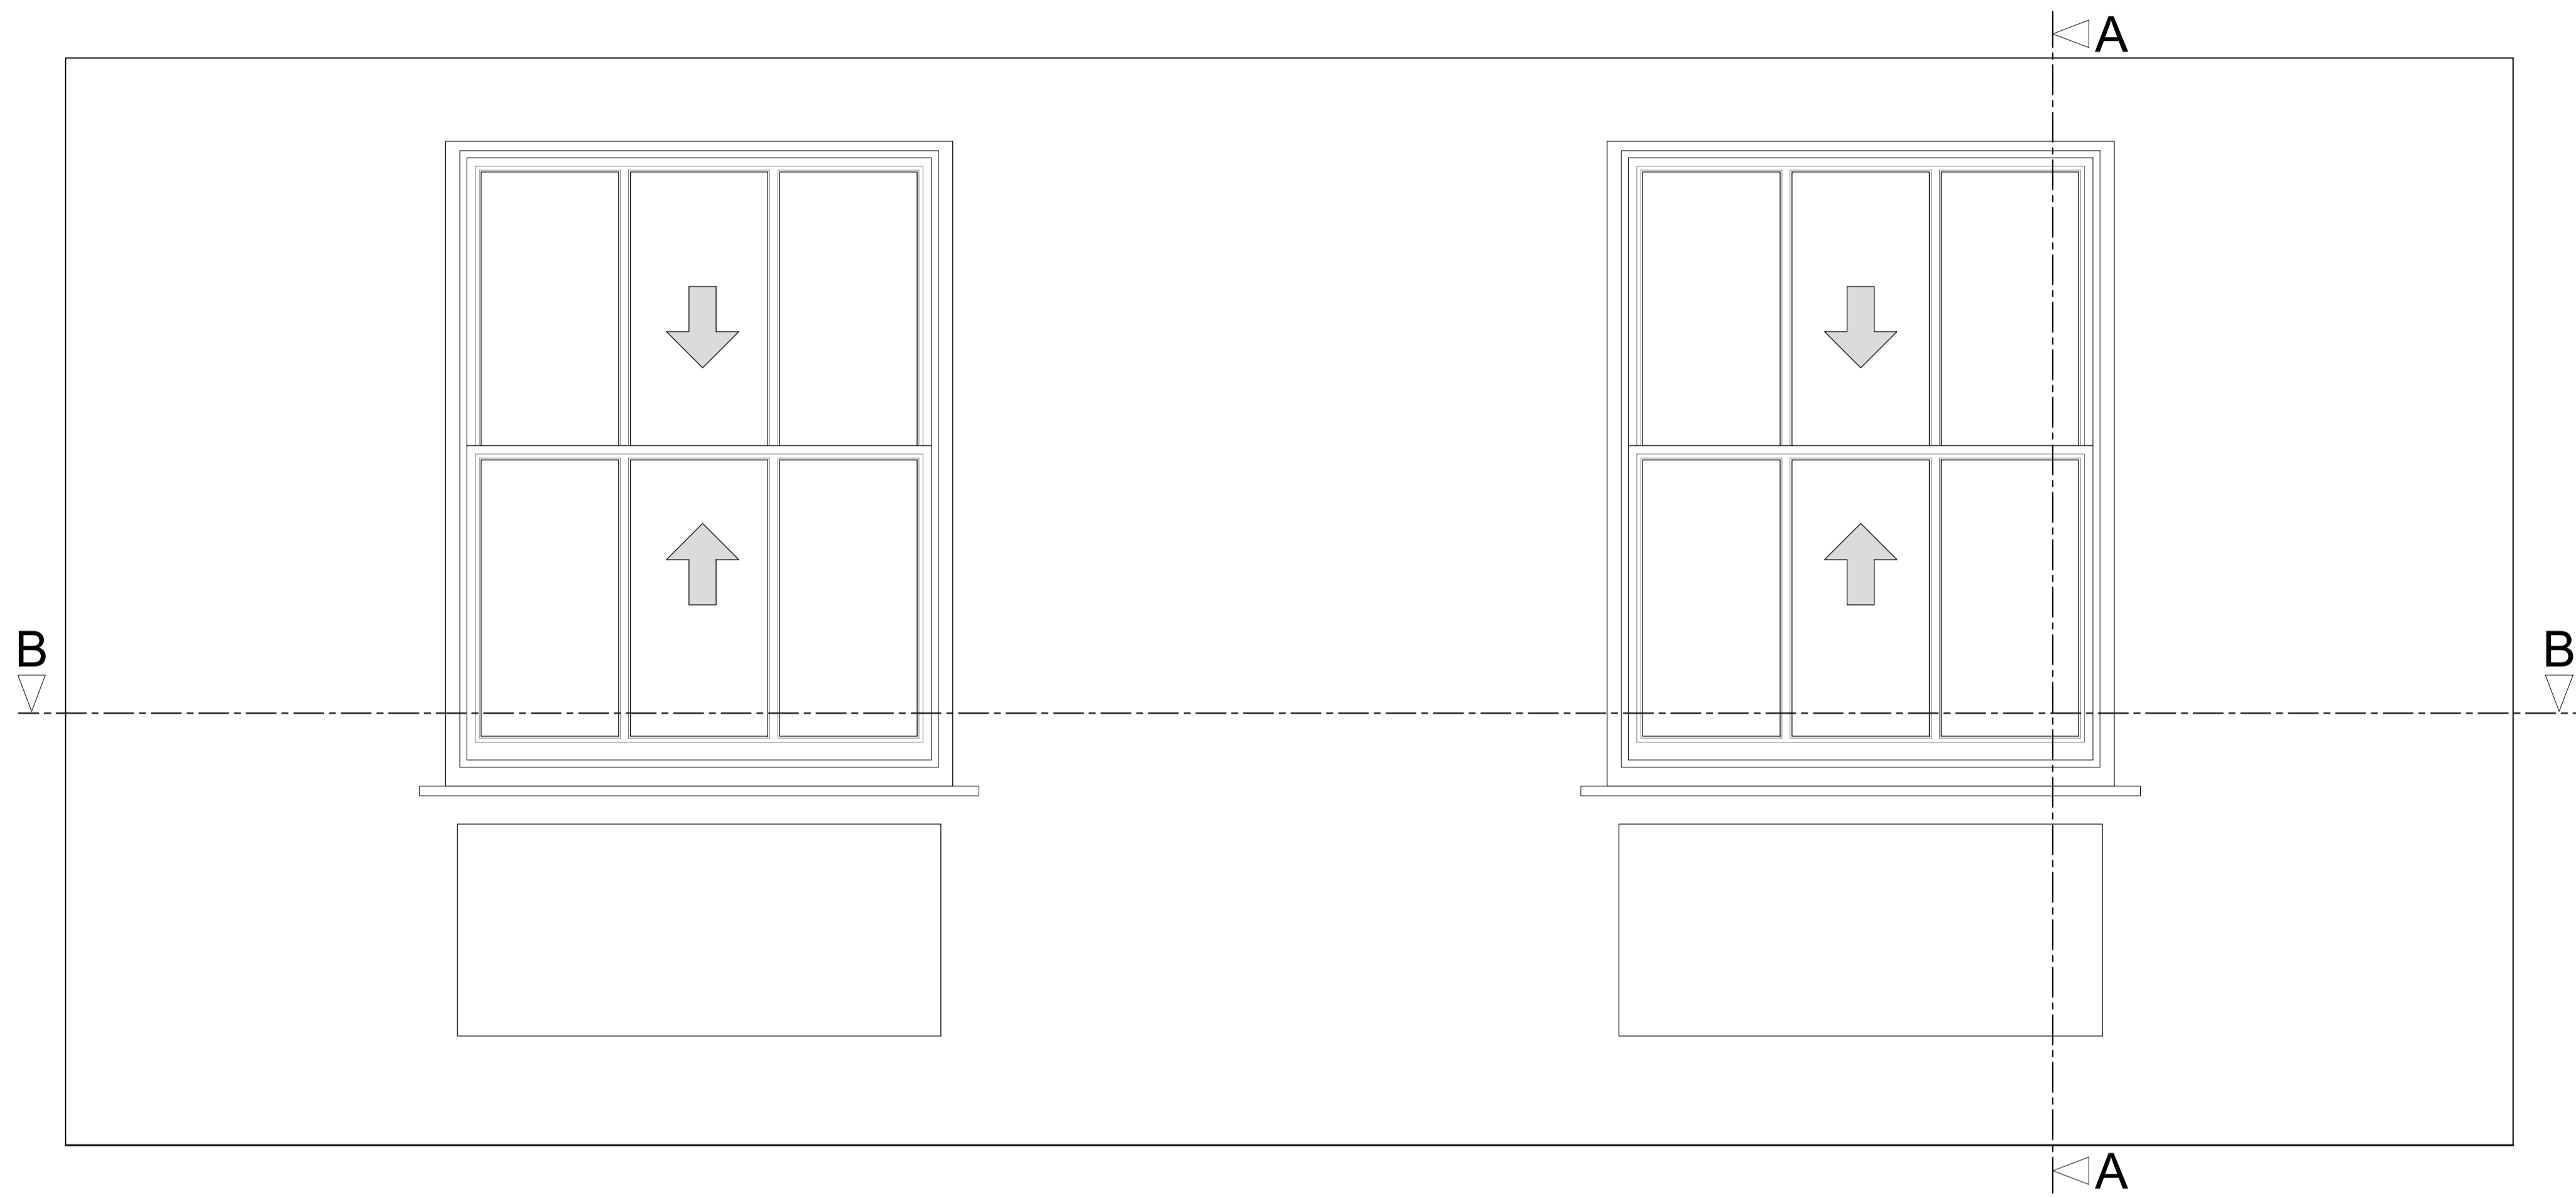

Section A-A through External Wall

Scale: 1:10

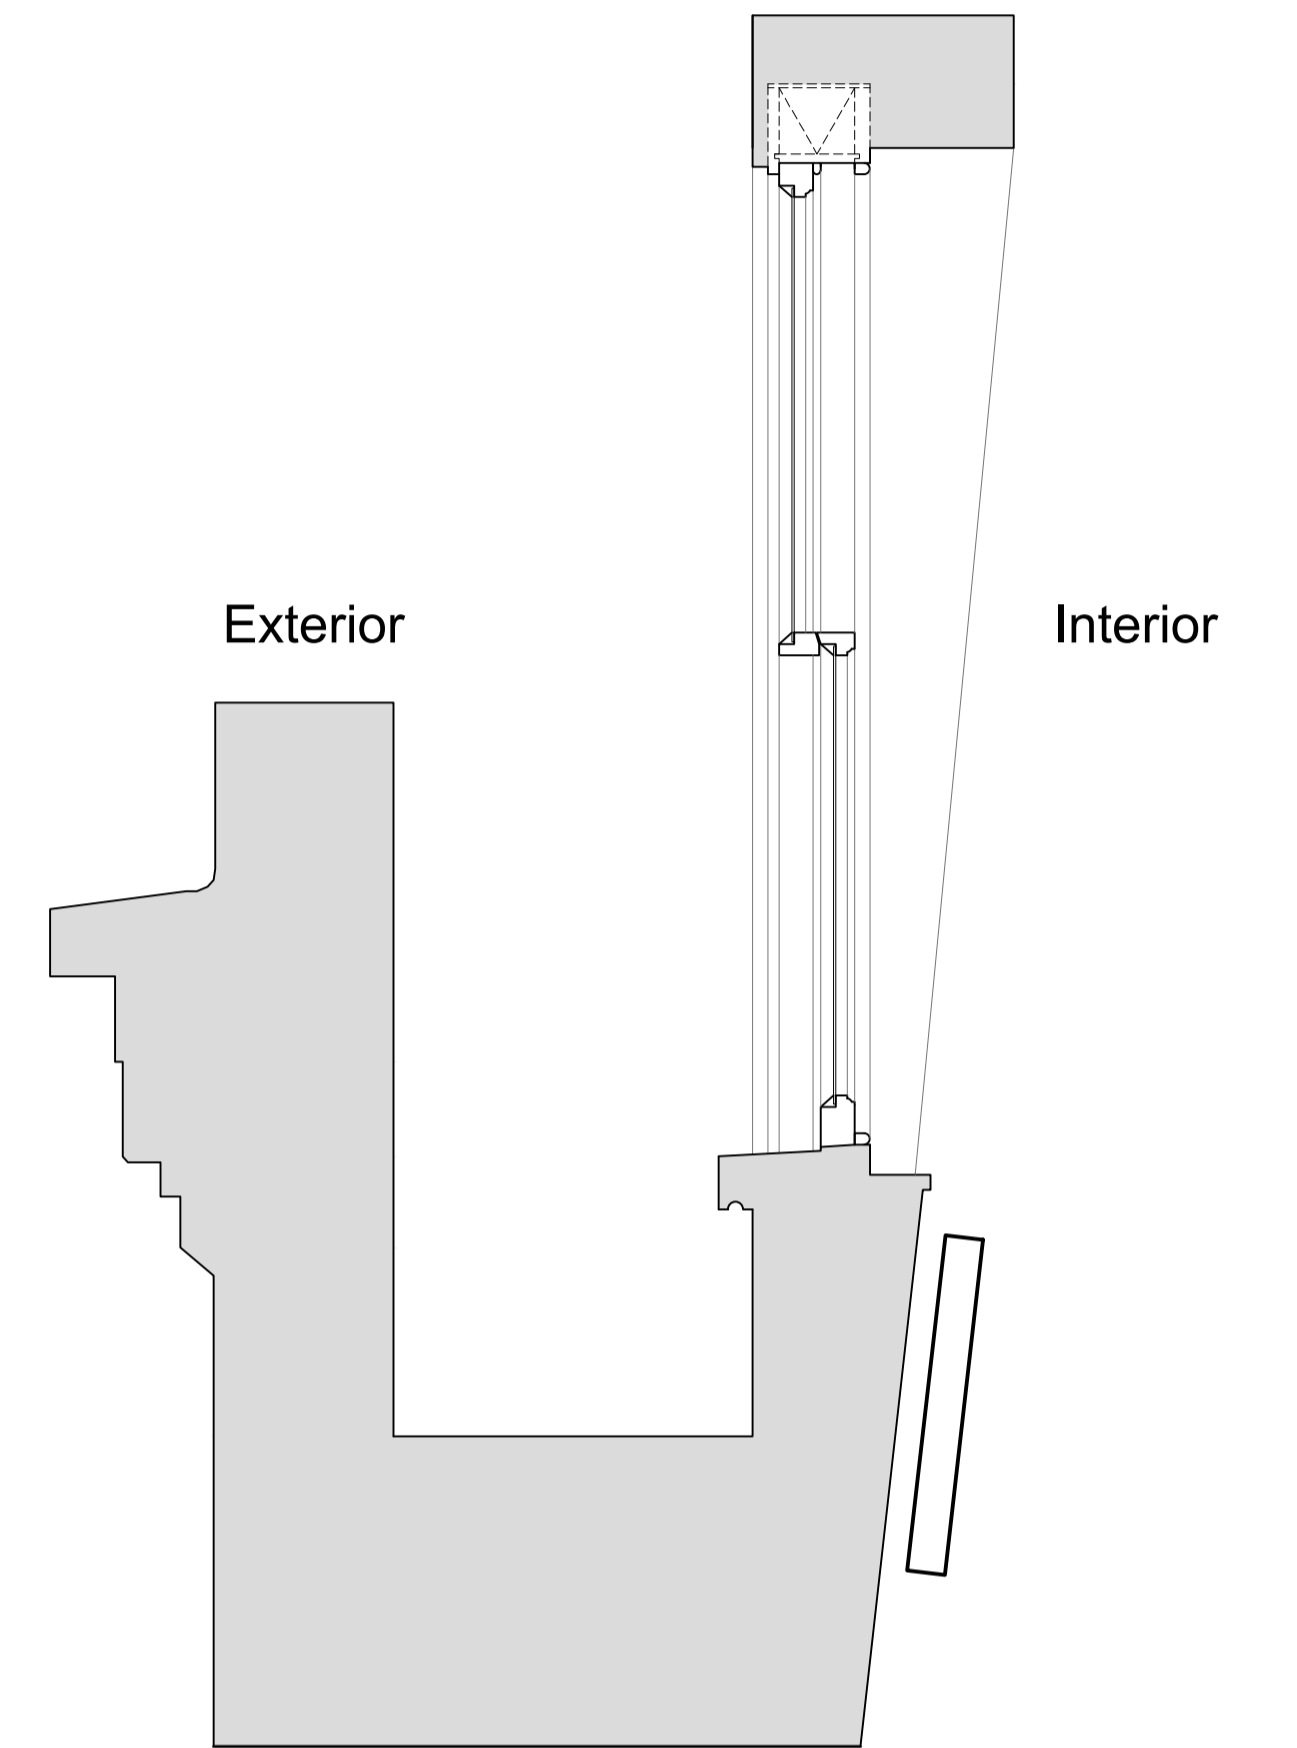

Plan Section B-B

Scale: 1:10



Revision	Date	Assessment
1.0	28-05-2020	Issued for listed building consent application

Do not reproduce this drawing without written permission  
All dimensions are in millimetres unless stated otherwise

Drawing Not For Construction

**HS2**

High Speed (HS2) Limited  
1st-3rd Floor  
The Podium  
1 Eversholt Street  
London NW1 2DN

**COSTAIN SKANSKA**

Costain Skanska Joint Venture  
9th Floor  
The Tower  
1 Eversholt Street  
London NW1 2DN

Site Address:  
43C Mornington Terrace, London NW1


Drawing Title:  
Third Floor - Bedroom : EXISTING Front Window Joinery Details -  
Sheet 1 of 3

Drawn by: AP & PB      Drawn by: AP      Checked by: OB      Presentation Scale: as shown @ A1

Date: 26-05-2020      Drawing No: WPI P066 NI - 43C MT -EX-TF-J-02      Revision: 1.0


Internal Room Elevation with Secondary Glazing Installed

Scale: 1:10

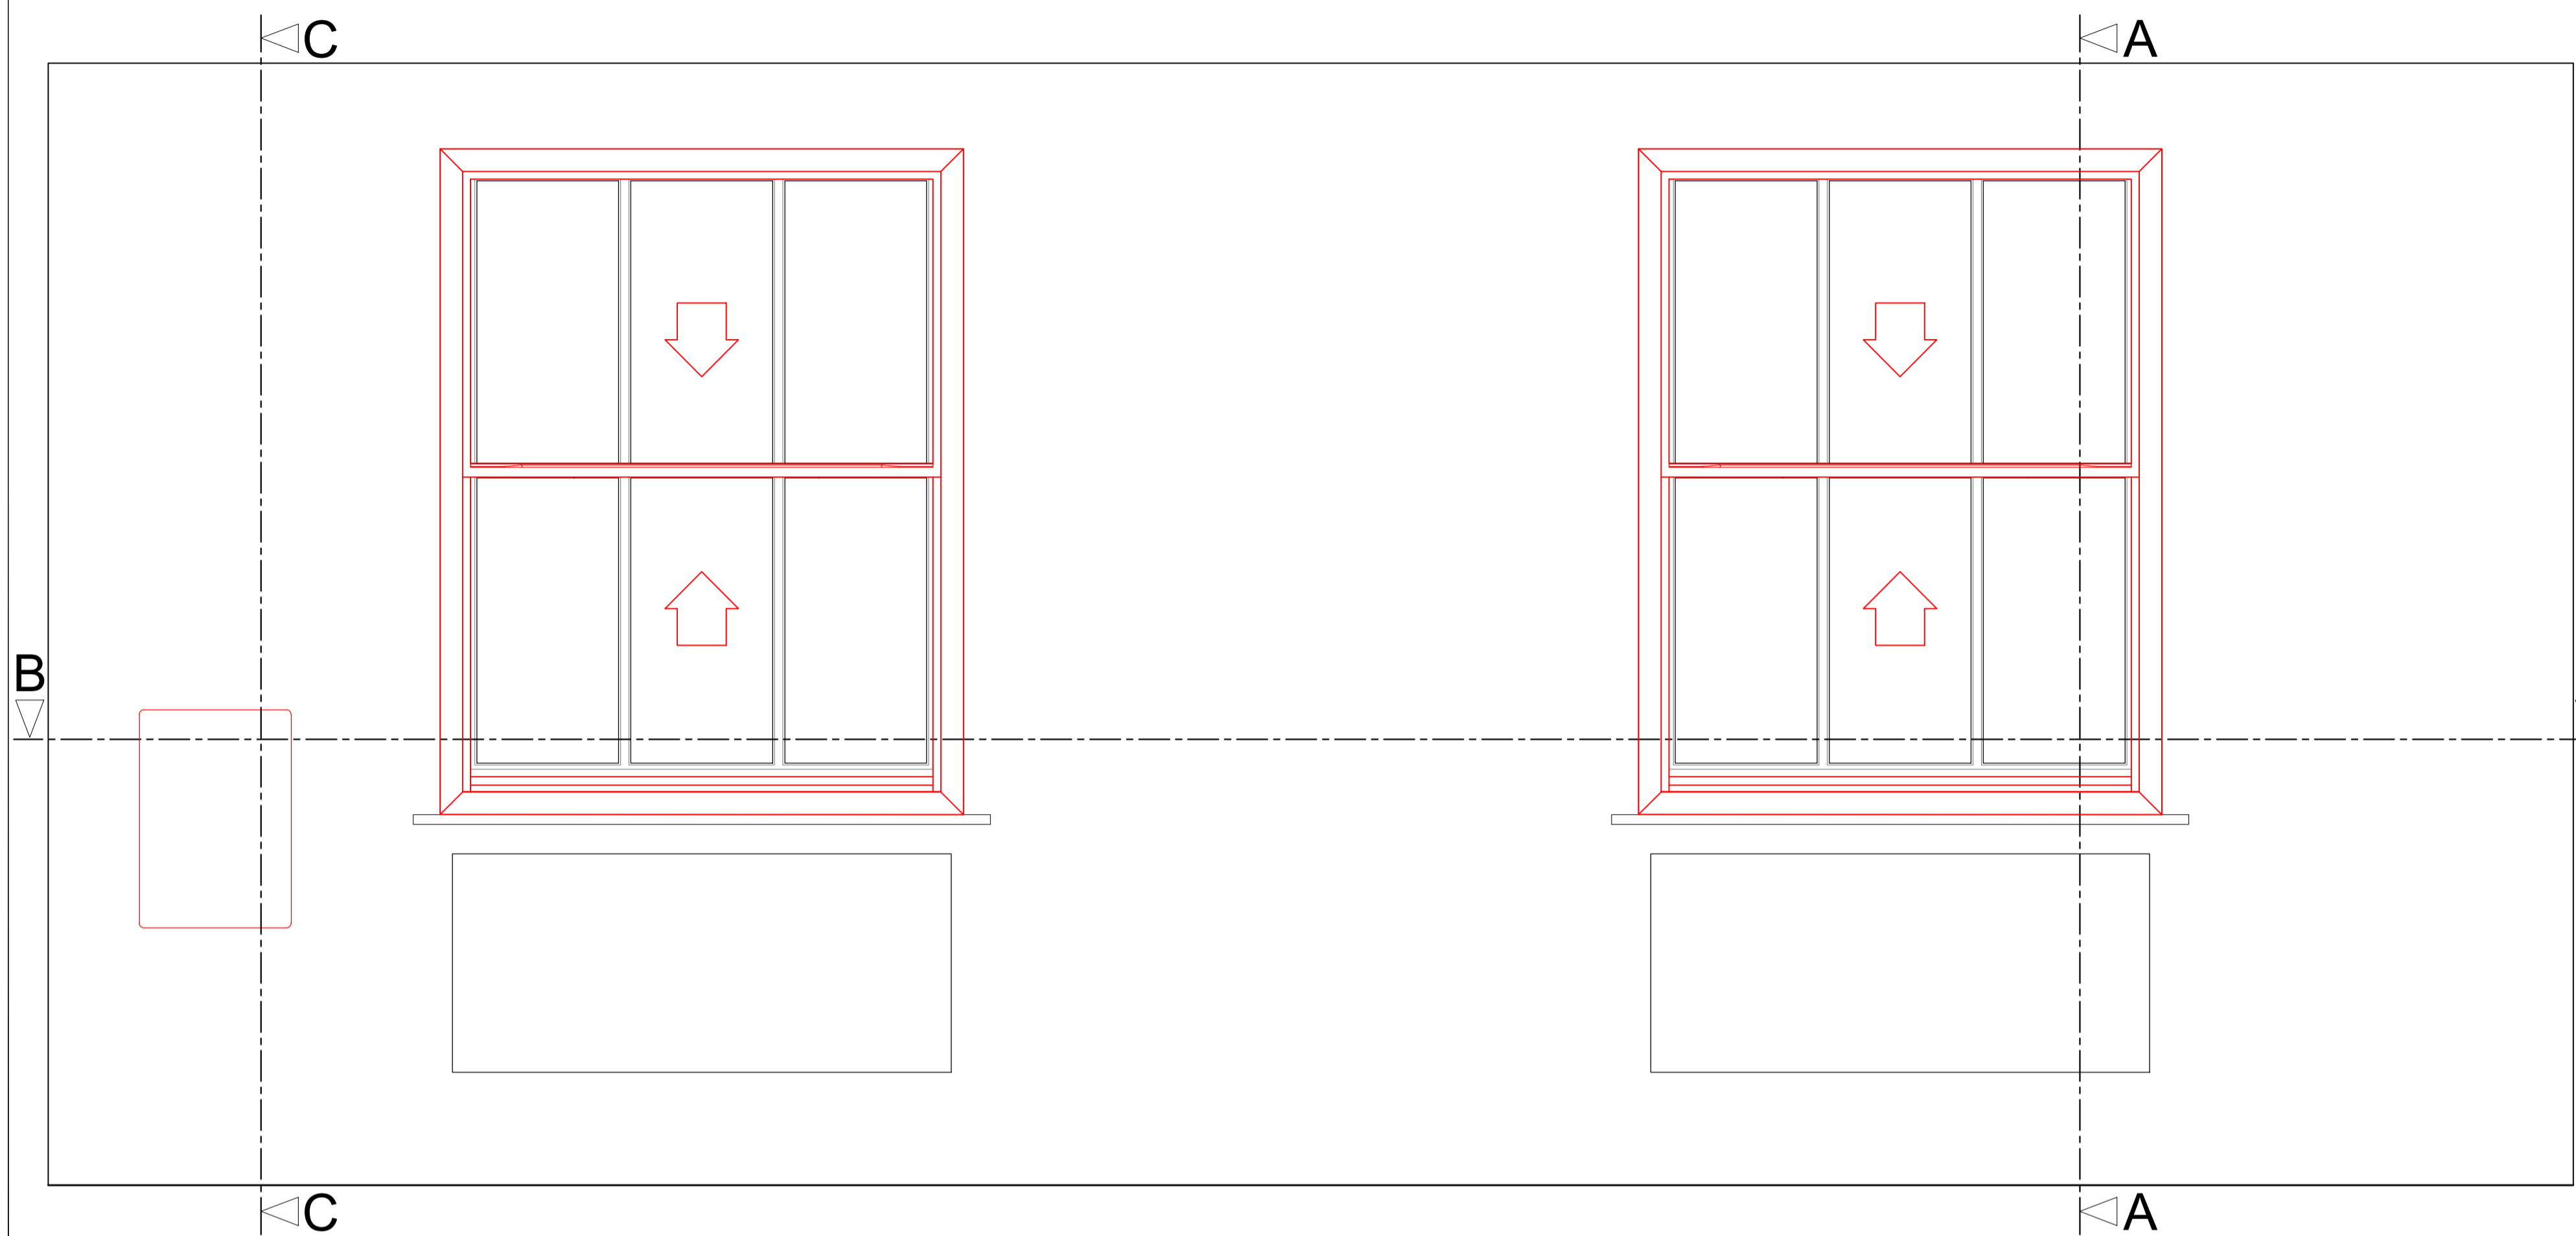


Section A-A through External Wall with Secondary Glazing Installed

Scale: 1:10

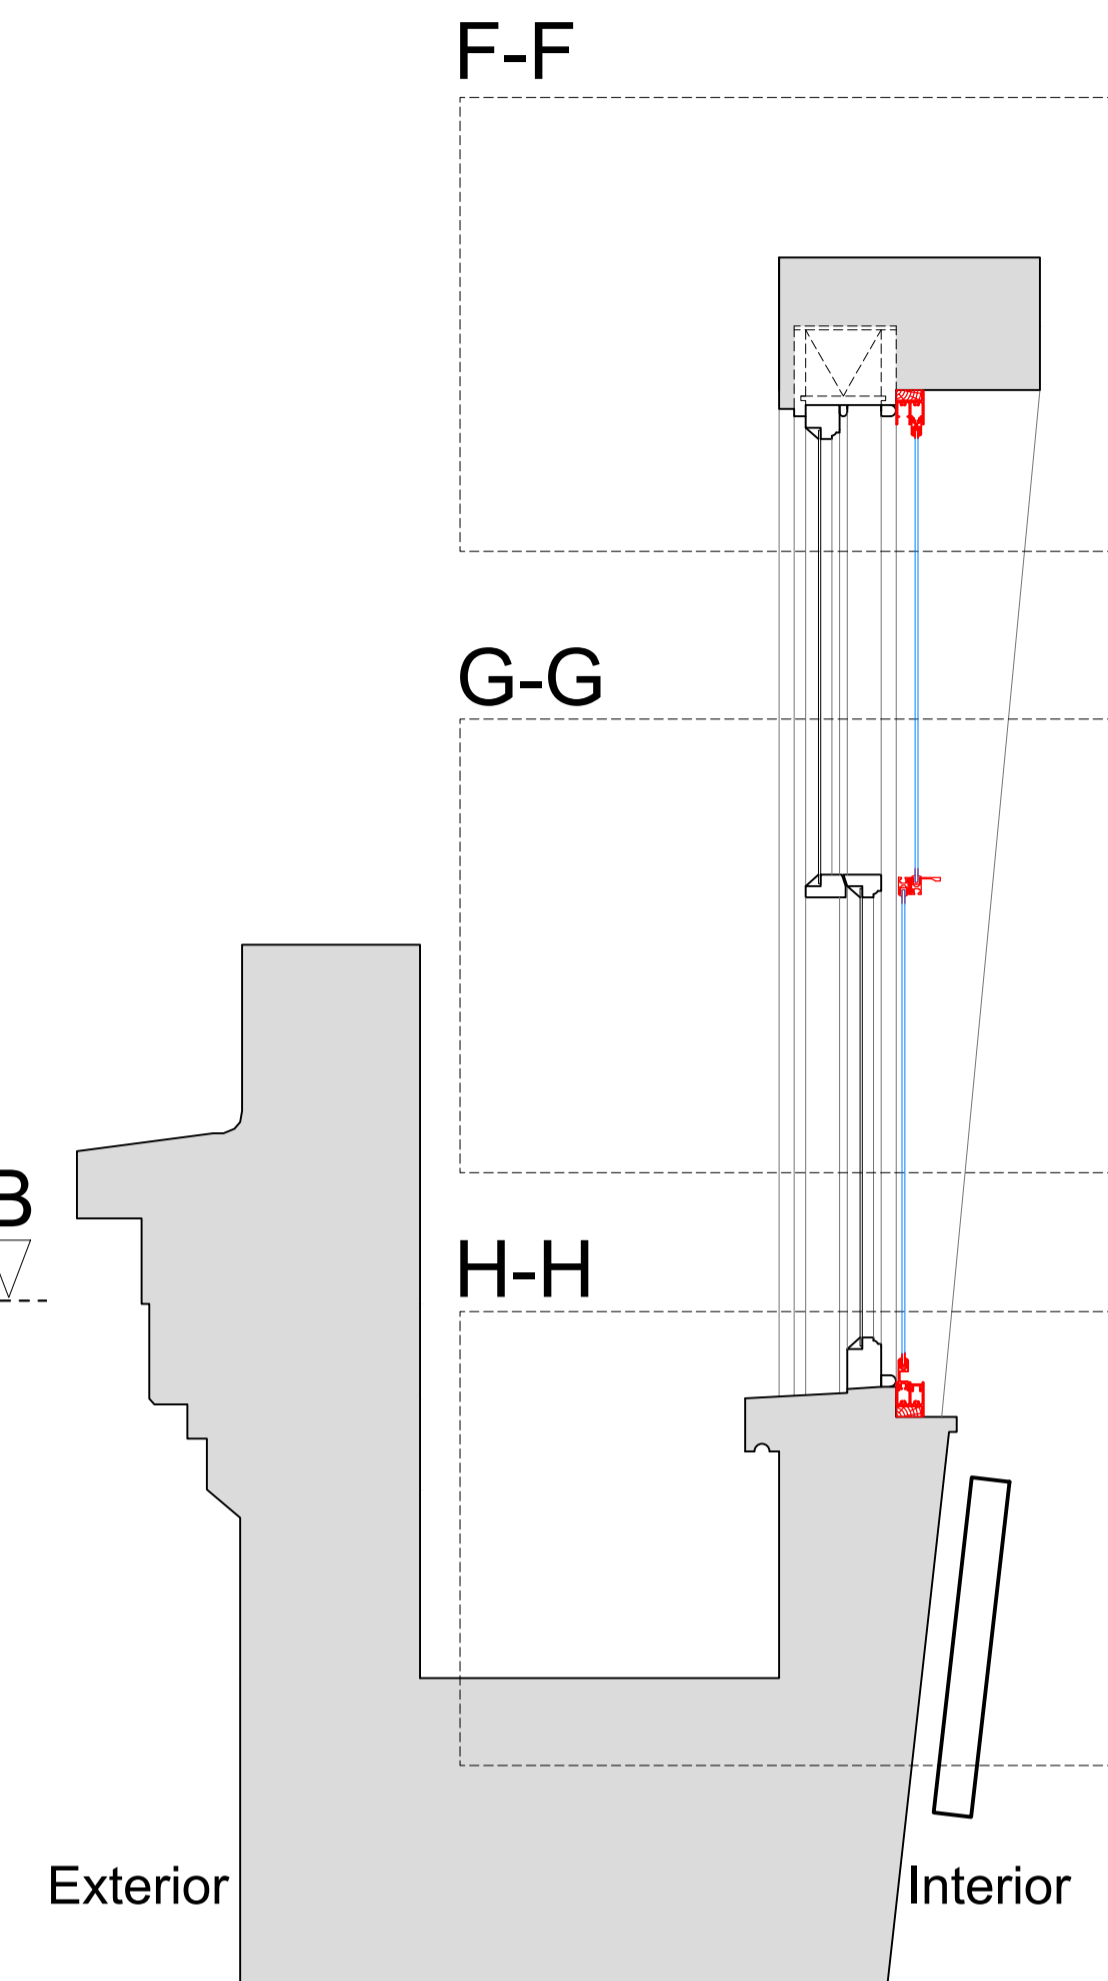


Section C-C through External Wall with Mechanical Ventilation Installed

Scale: 1:10

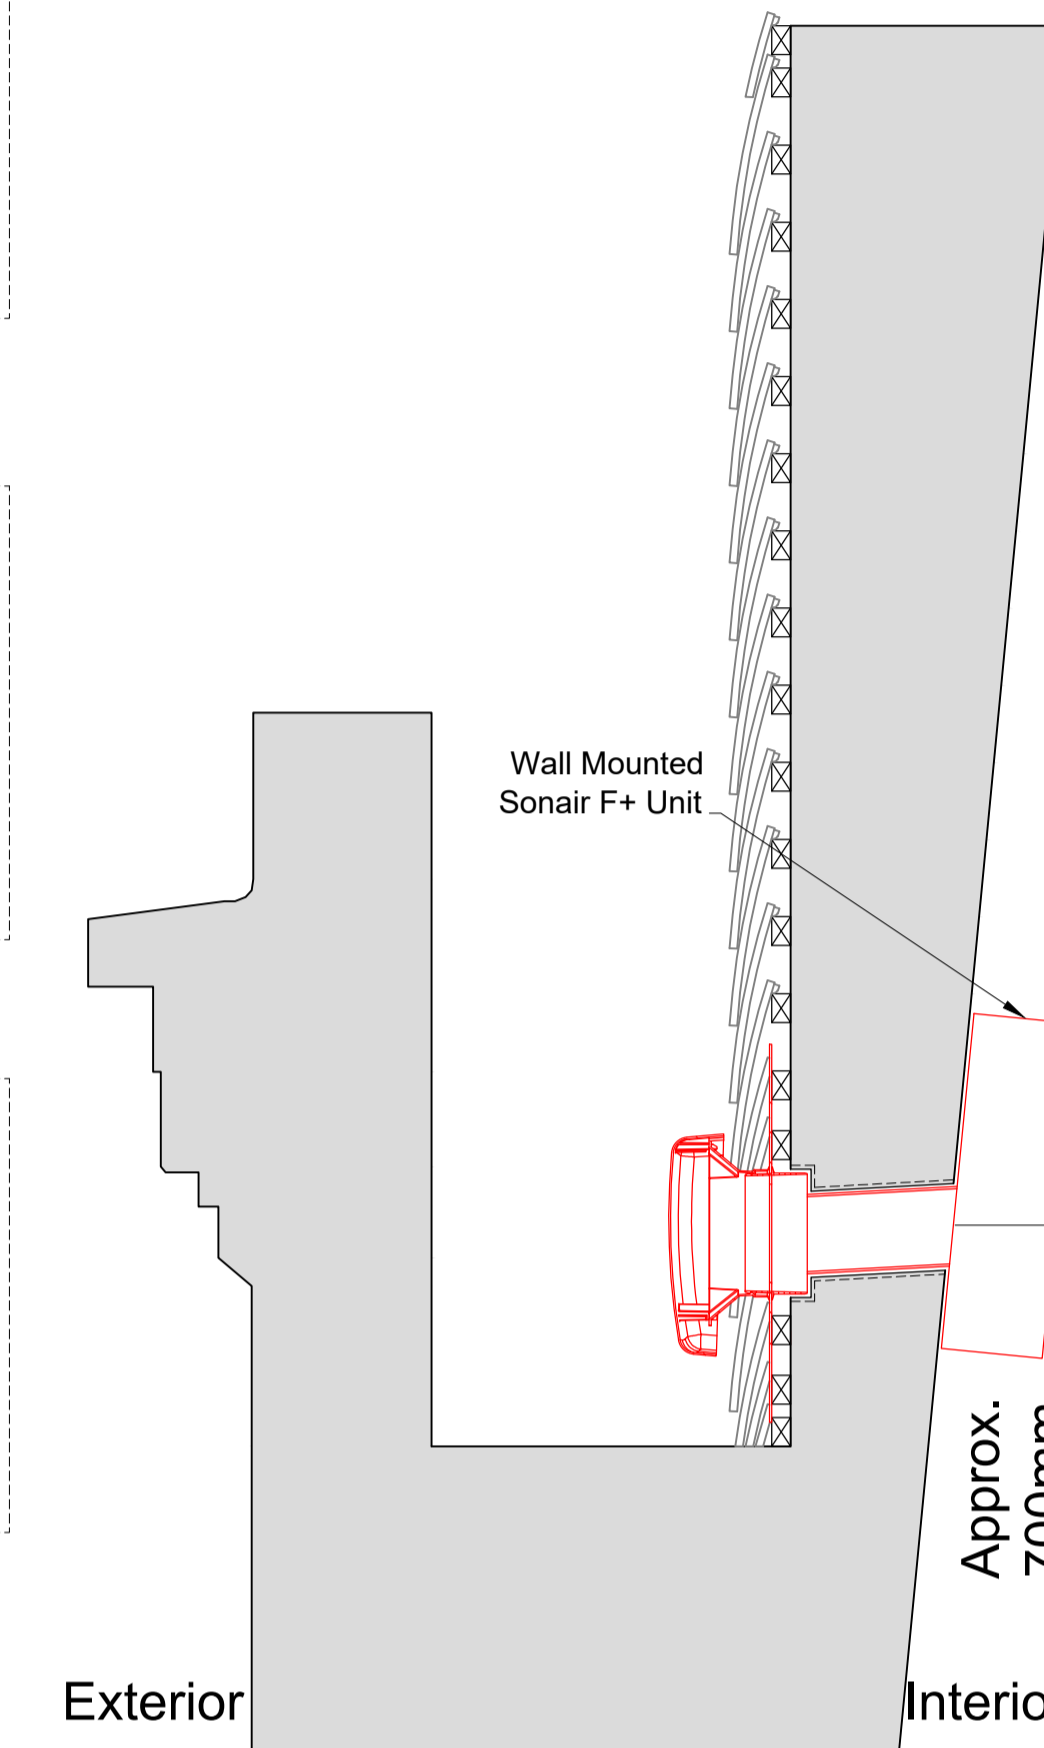


Plan Section B-B with Secondary Glazing Installed

Scale: 1:10

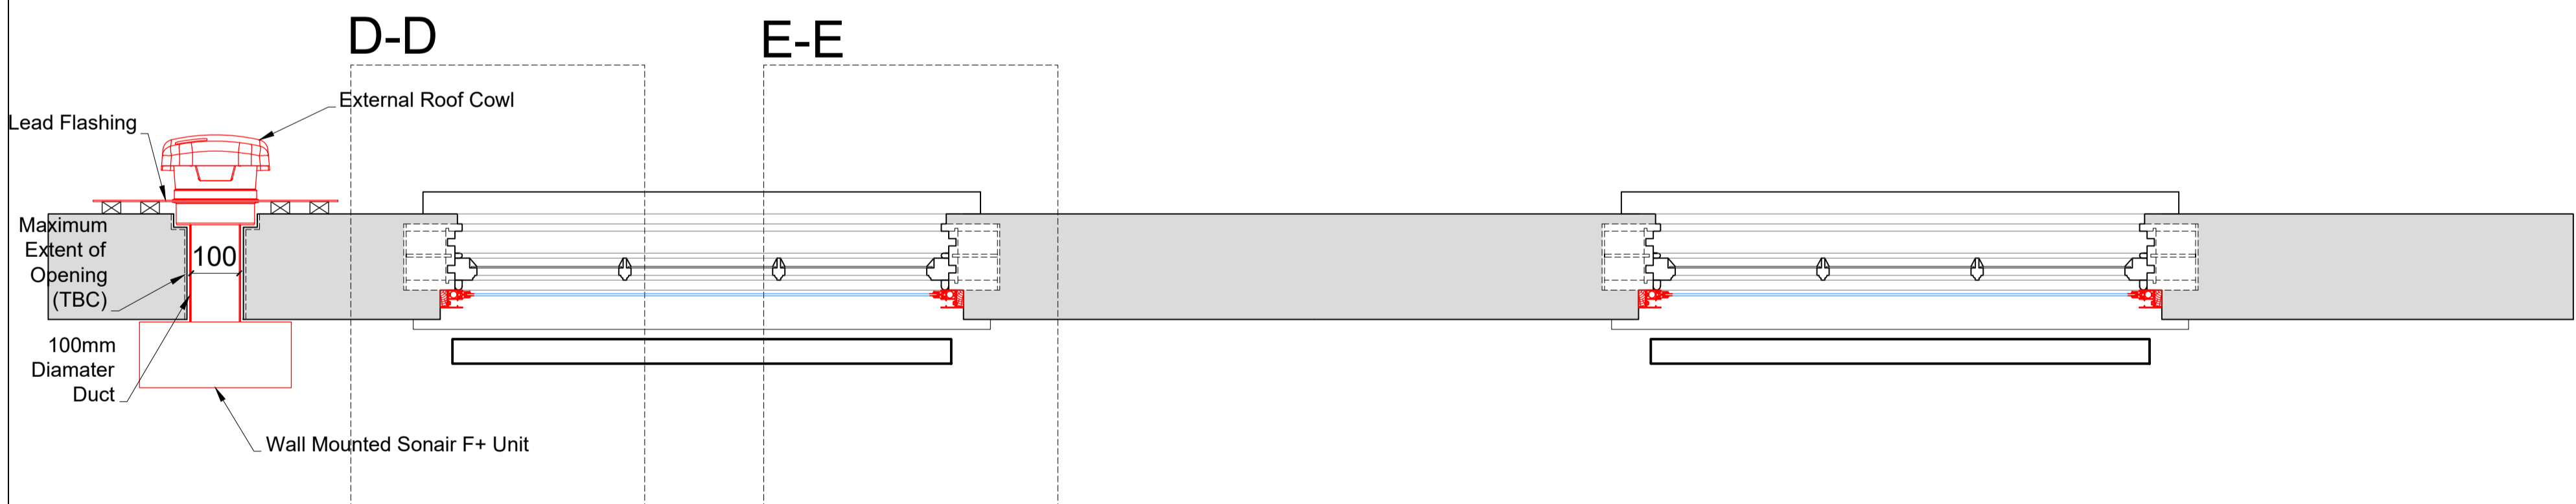

Detail of Sonair Unit

Scale: 1:5

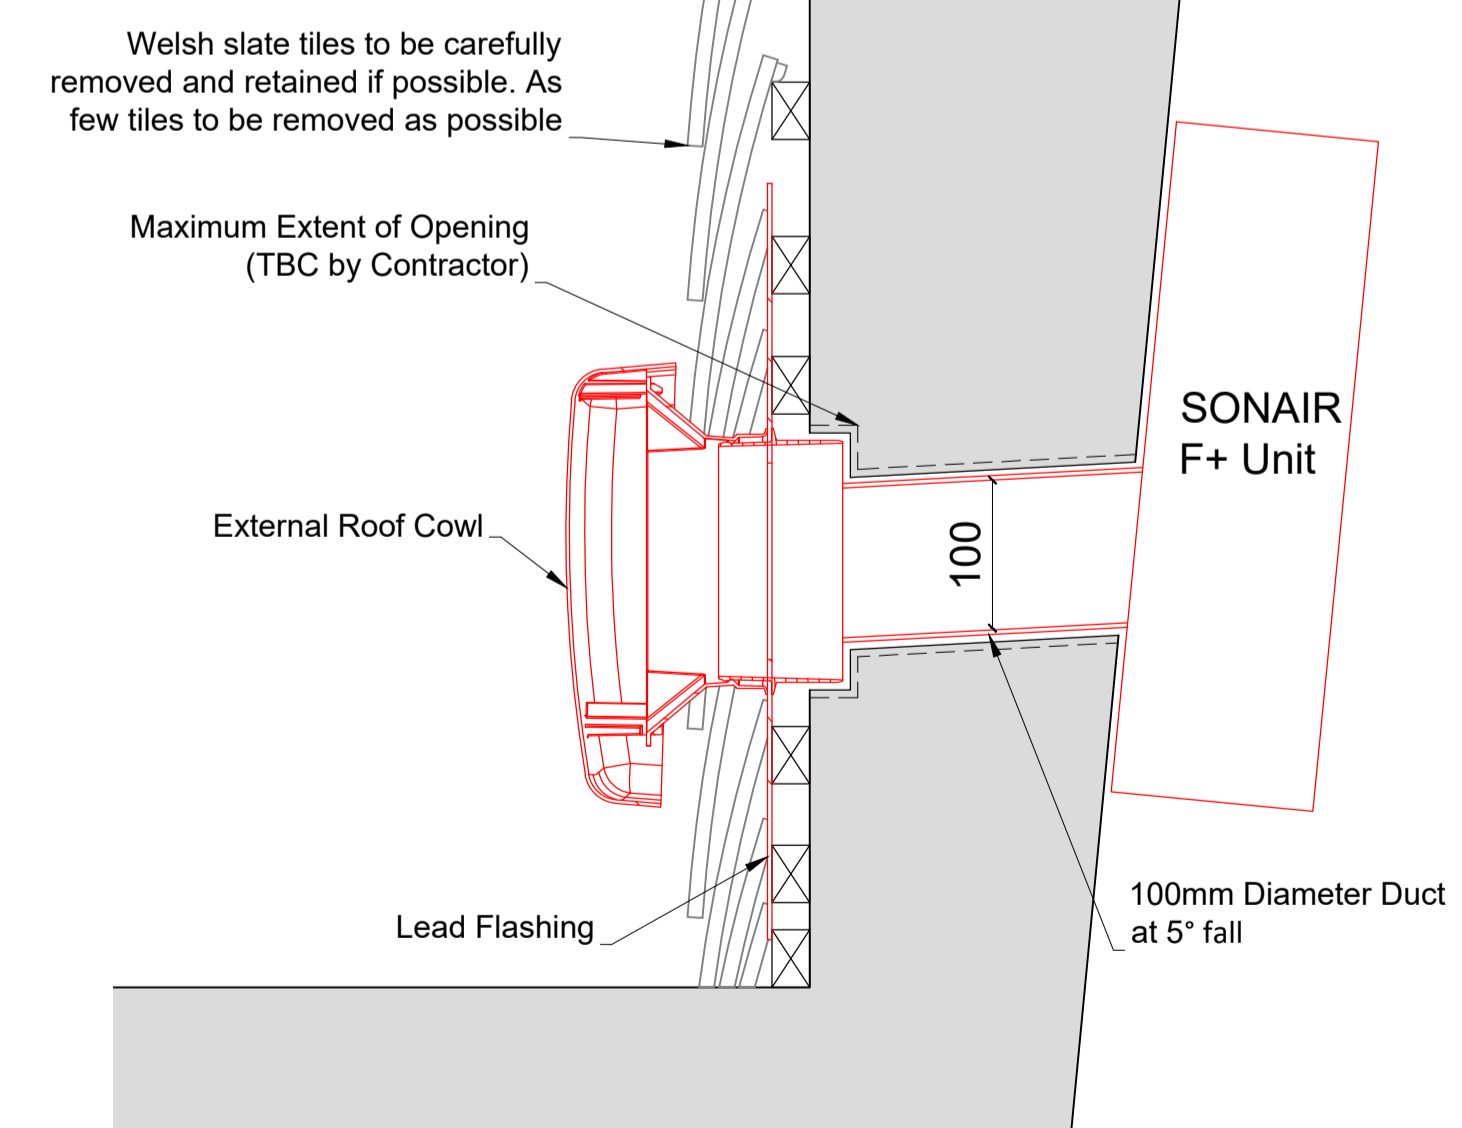

SECONDARY GLAZING SHOWN IN RED FOR VISUAL CLARITY ONLY

Revision:	Date:	Assessment:
1.0	28-05-2020	Issued for listed building consent application

Do not reproduce this drawing without written permission  
All dimensions are in millimetres unless stated otherwise

Secondary Glazing proposal drawn by CSjv for visual purposes only

Drawing Not For Construction

**HS2**

High Speed (HS2) Limited  
1st-3rd Floor  
The Podium  
1 Eversholt Street  
London NW1 2DN

**COSTAIN SKANSKA**

Costain Skanska Joint Venture  
9th Floor  
The Tower  
1 Eversholt Street  
London NW1 2DN


Site Address:  
43C Mornington Terrace, London NW1

Drawing Title:  
Third Floor - Bedroom : PROPOSED Secondary Glazing Details -  
Sheet 2 of 3


Drawn by: AP & PB      Drawn by: AP      Checked by: OB      Presentation Scale: as shown @ A1

Date: 26-05-2020      Drawing No: WPI P066 NI - 43C MT -PR-TF-J-02.1      Revision: 1.0


Section D-D  
Scale: 1:5 on A1

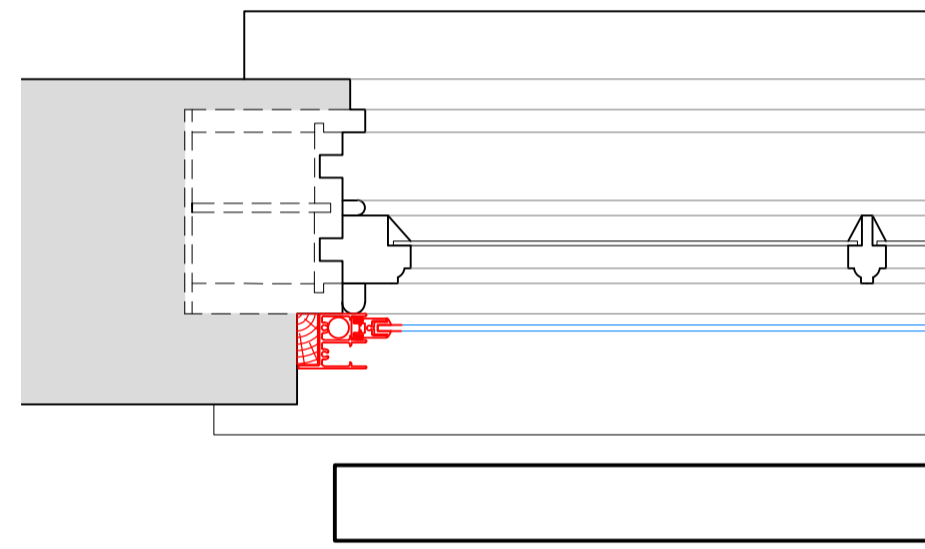


Section E-E  
Scale: 1:5 on A1

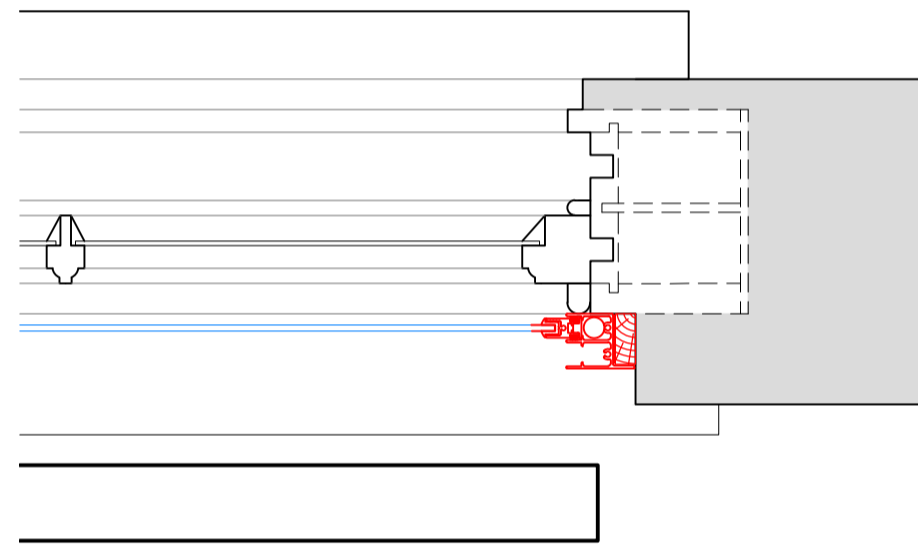


Section F-F  
Scale: 1:5 on A1

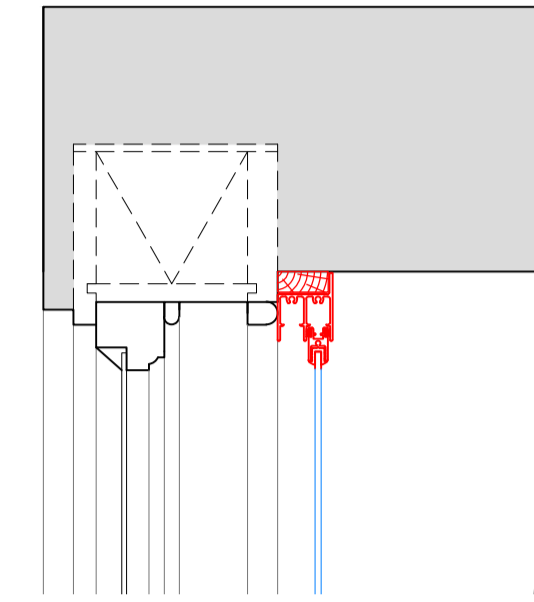

Section G-G  
Scale: 1:5 on A1

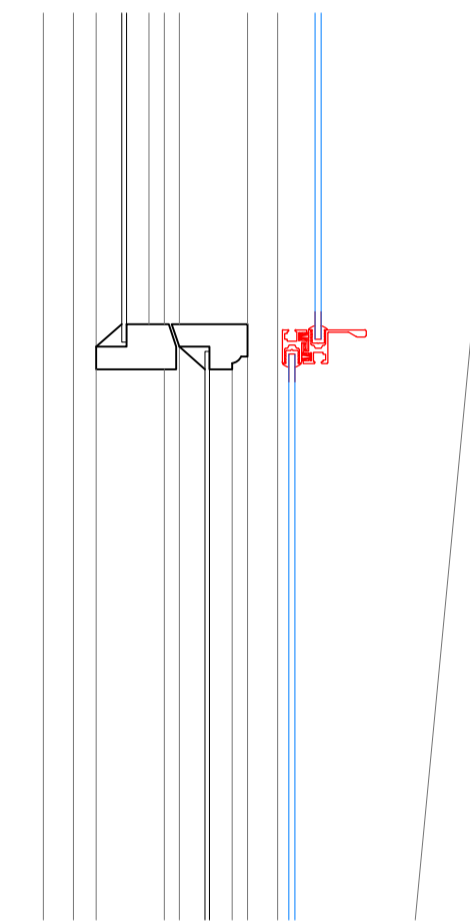

Section H-H  
Scale: 1:5 on A1

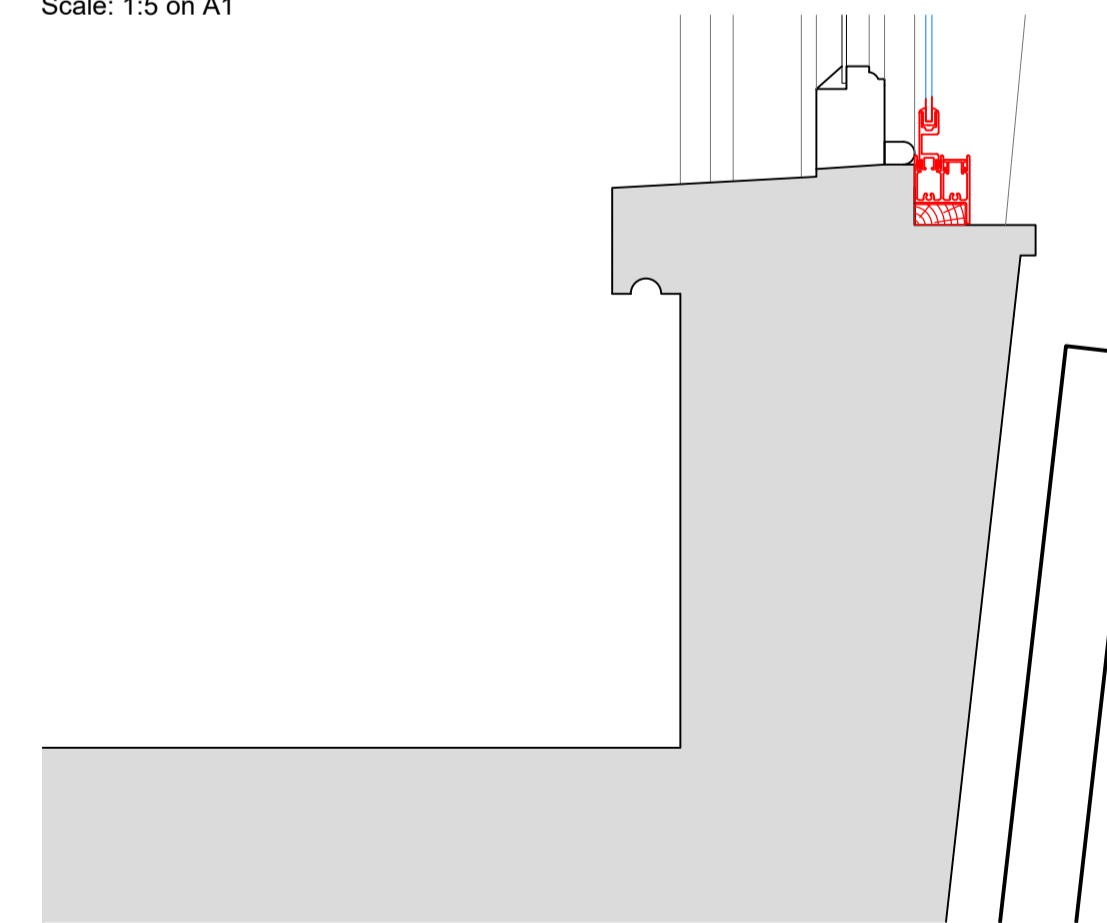

SECONDARY GLAZING SHOWN IN RED FOR VISUAL CLARITY ONLY

Secondary Glazing proposal drawn by CSjv for visual purposes only

Revision	Date	Assessment
1.0	28-05-2020	Issued for listed building consent application

Do not reproduce this drawing without written permission  
All dimensions are in millimetres unless stated otherwise

**HS2**


High Speed (HS2) Limited  
1st-3rd Floor  
The Podium  
1 Eversholt Street  
London NW1 2DN

**COSTAIN SKANSKA**

Costain Skanska Joint Venture  
9th Floor  
The Tower  
1 Eversholt Street  
London NW1 2DN

Site Address: 43C Mornington Terrace, London NW1			
Drawing Title: Third Floor - Bedroom : PROPOSED Secondary Glazing Details - Sheet 3 of 3			
Drawn by: AP & PB	Drawn by: AP	Checked by: OB	Presentation Scale: 1:5 @ A1
Date: 26-05-2020	Drawing No: WPI P066 NI - 43C MT -PR-TF-J-02.2	Revision: 1.0	

Drawing Not For Construction

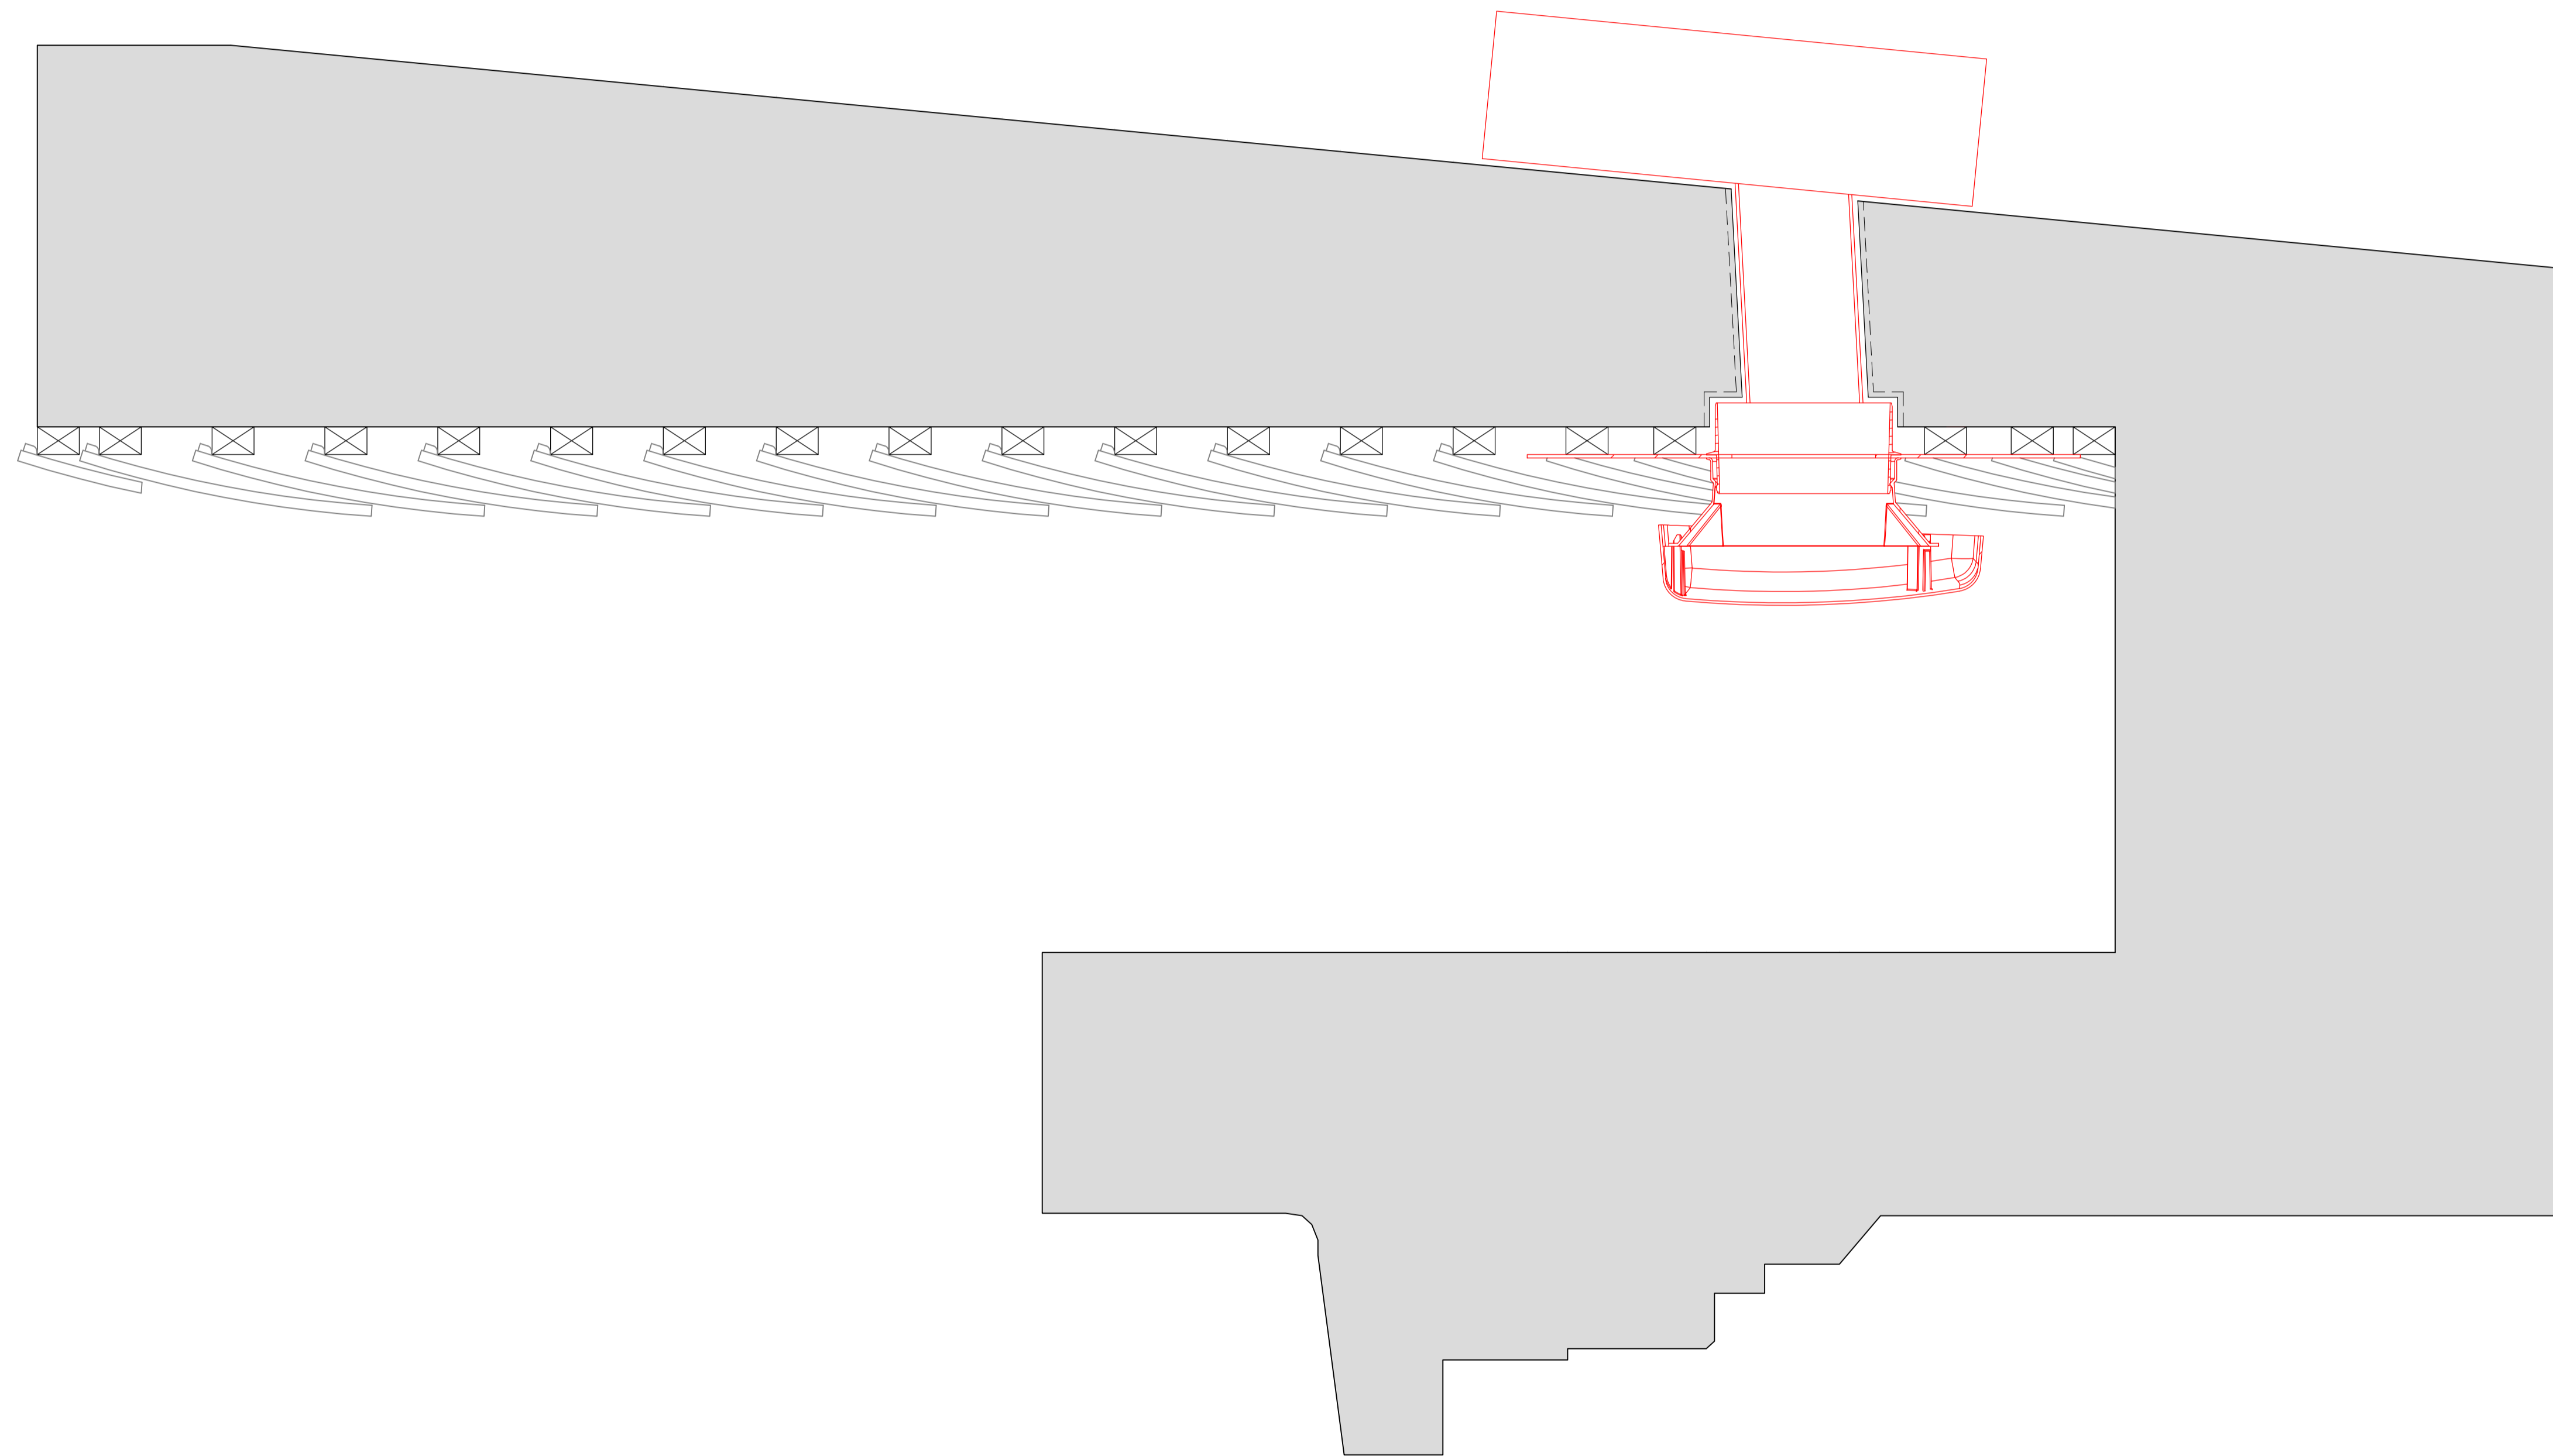

SECONDARY GLAZING SHOWN IN RED FOR VISUAL CLARITY ONLY

Revision	Date	Assessment
1.0	28-05-2020	Issued for listed building consent application

Do not reproduce this drawing without written permission  
All dimensions are in millimetres unless stated otherwise

**HS2**

High Speed (HS2) Limited  
1st-3rd Floor  
The Podium  
1 Eversholt Street  
London NW1 2DN

**COSTAIN SKANSKA**

Costain Skanska Joint Venture  
9th Floor  
The Tower  
1 Eversholt Street  
London NW1 2DN

Site Address:  
43C Mornington Terrace, London NW1

Drawing Title:  
Third Floor - Bedroom : PROPOSED Secondary Glazing Details -  
Sheet 3 of 3

Drawn by: AP & PB      Drawn by: AP      Checked by: OB      Presentation Scale: 1:5 @ A1

Date: 26-05-2020      Drawing No: WPI P066 NI - 43C MT -PR-TF-J-02.3      Revision: 1.0

Drawing Not For Construction