



This drawing is prepared from 'as existing' DWG base file provided by the client.  
Do not scale from this drawing for construction.  
Dimensions are to be verified on site prior to construction.  
Legal boundaries to be determined by others.


Notes

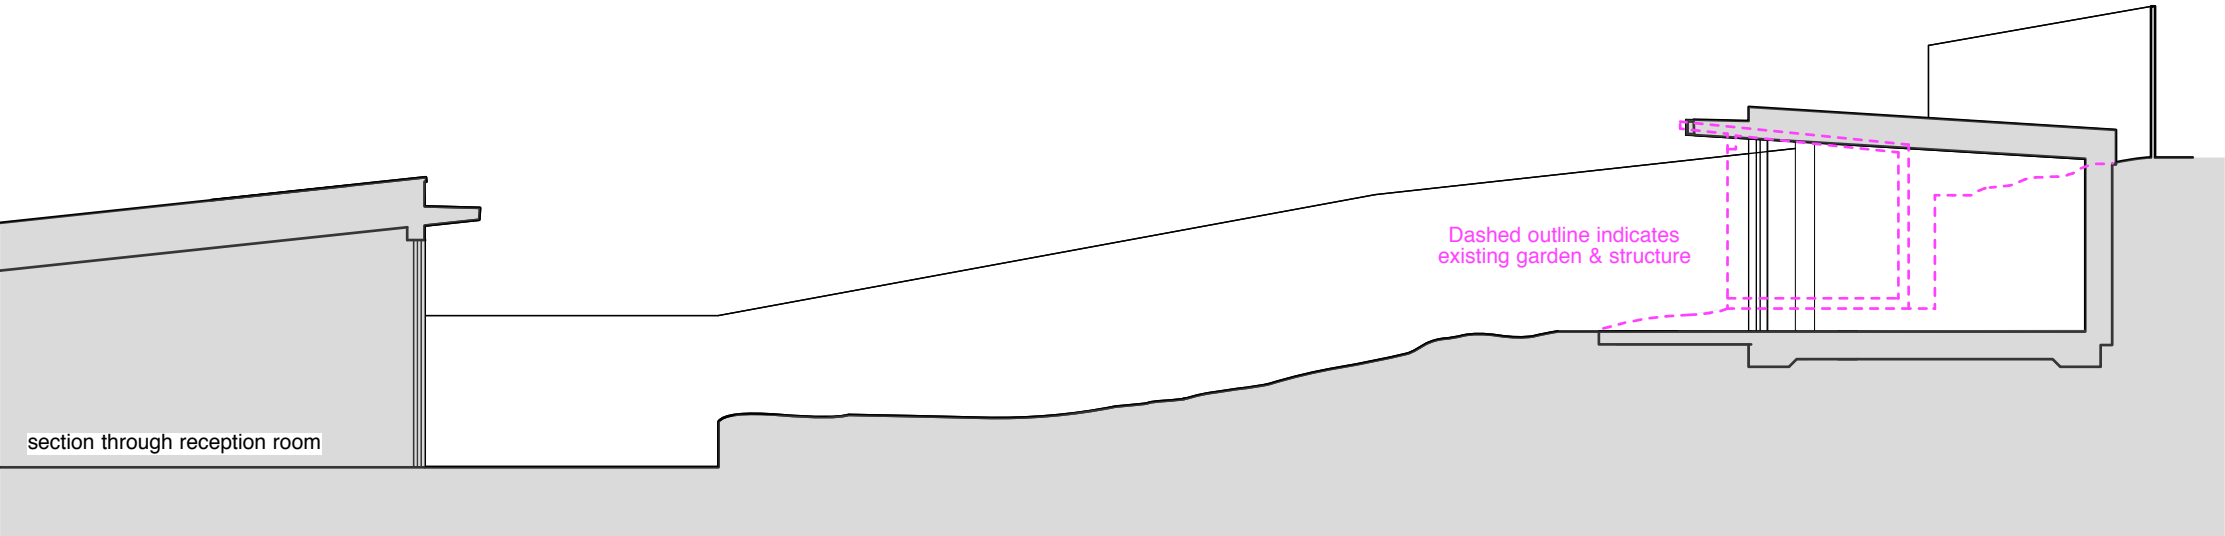


proposed section

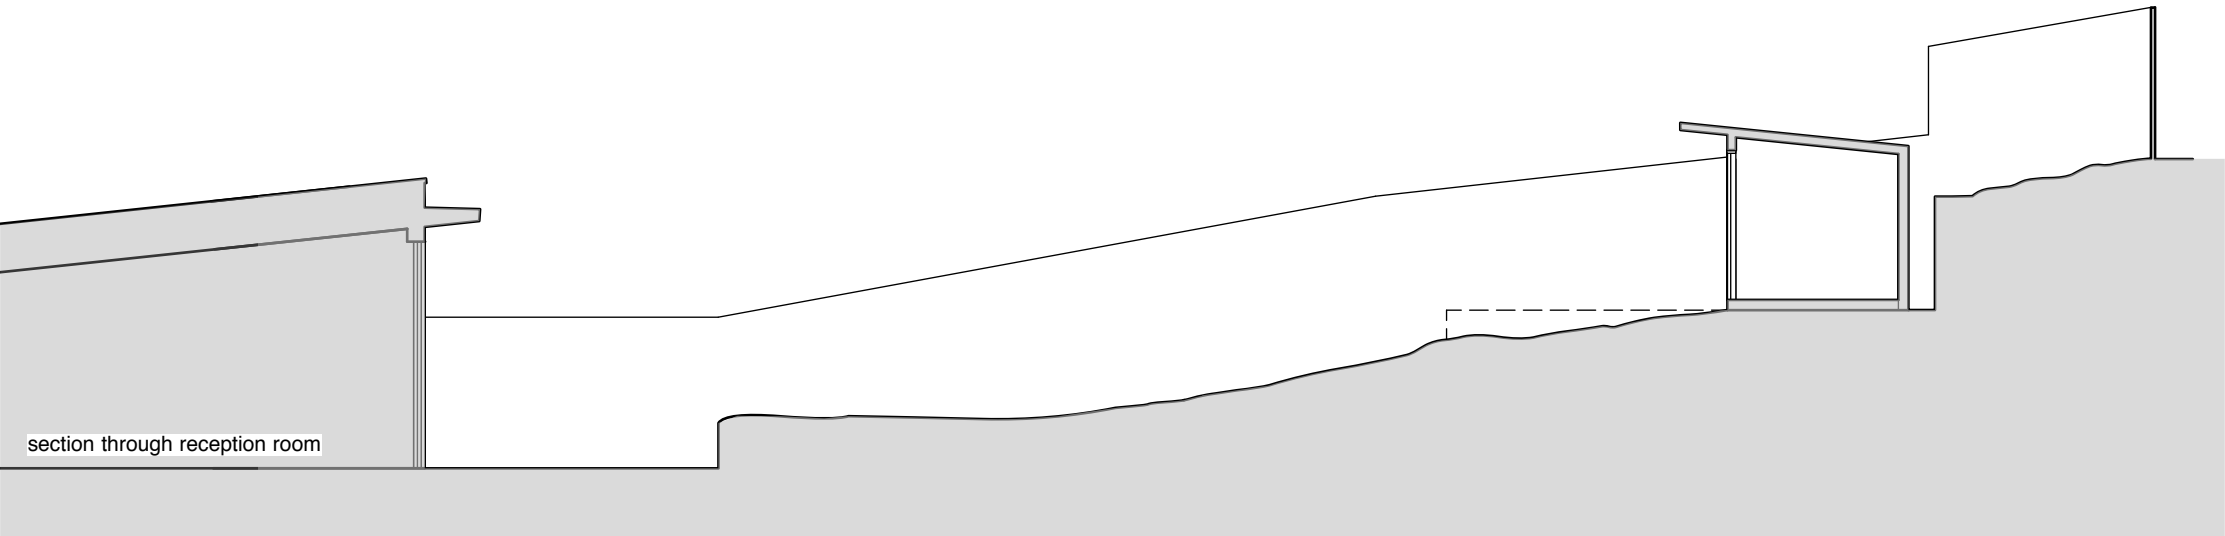

existing section

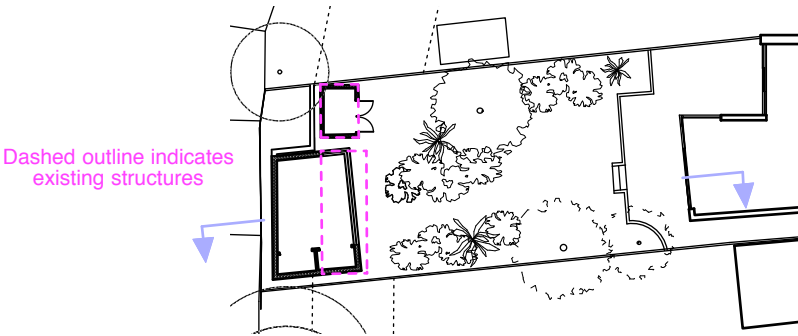

key plan to sections above

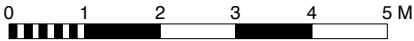

Revisions

4orm

1-5 Offord Street London N1 1DH

studio@4orm.co.uk  
www.4orm.co.uk

Project  
ground floor apartment  
29 Parliament Hill NW3 2TA

Drawing Title  
Existing & Proposed  
Site Sections

Drawing Status

Date	Scale @ A3	Drawn
November 2020	1:100	

Drawing Number  
4112-XP.115