



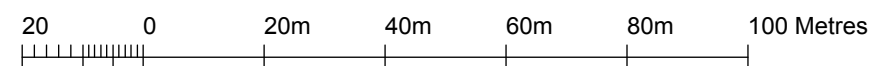


SITE LOCATION PLAN
(Scale 1:1250 @ A3).




Revision:

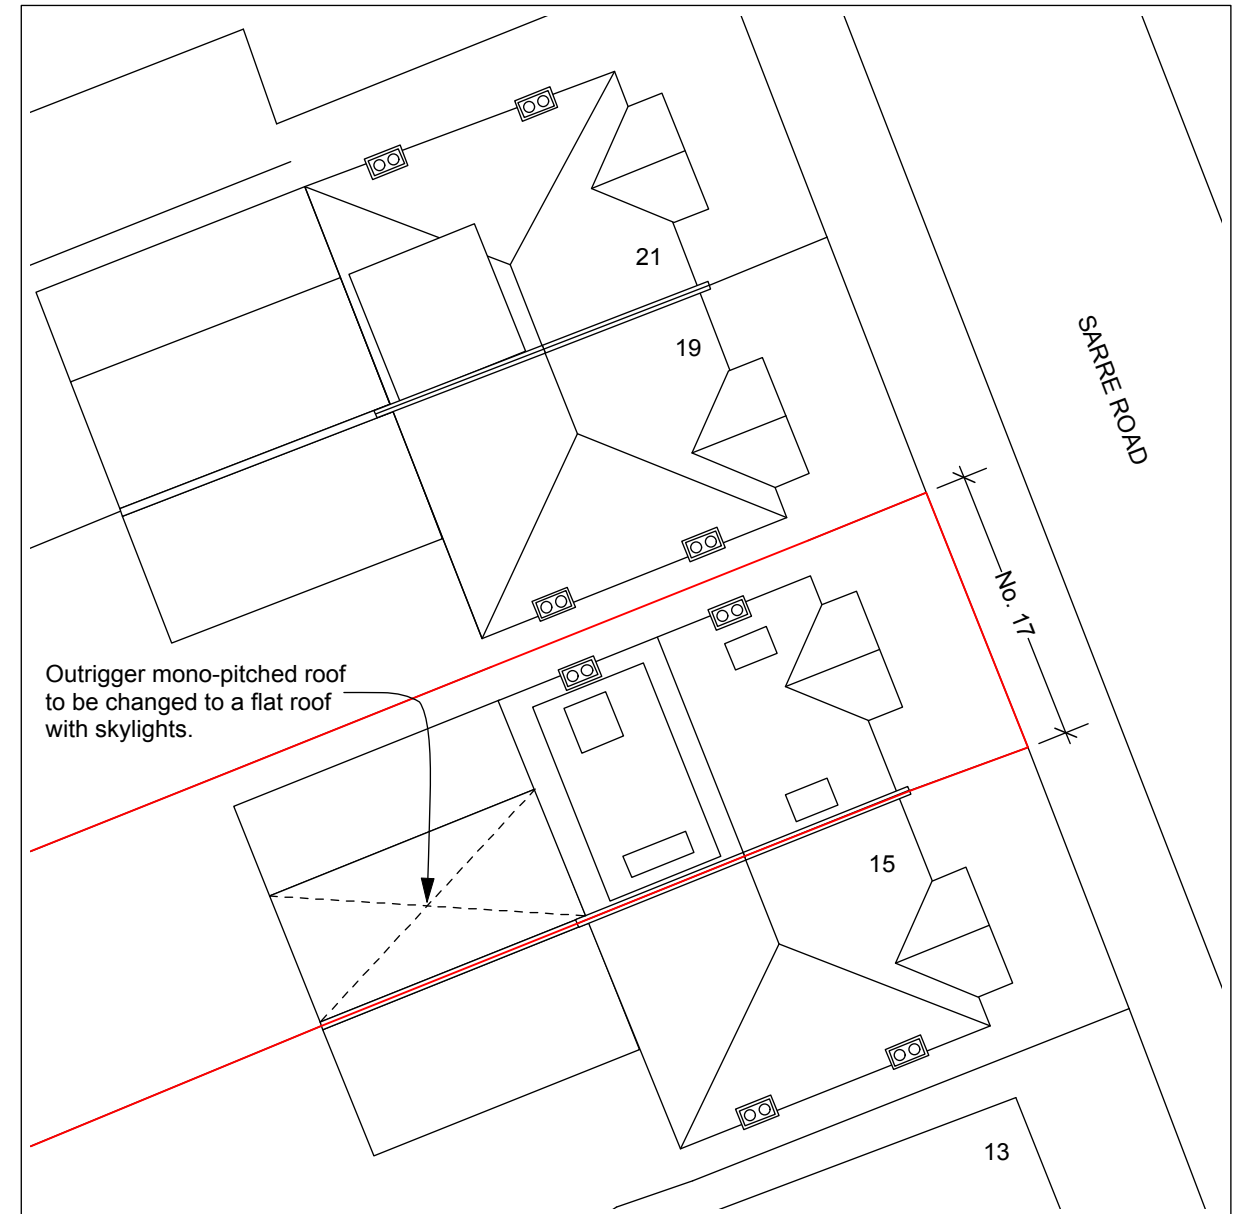

BLOCK PLAN
(Scale 1:200 @ A3).

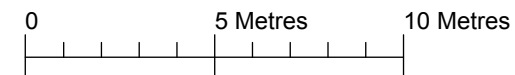

SITE ADDRESS:
No. 17 SARRE RD.
LONDON
NW2 3SN

 	scales gunn design LTD 6 North Grove London N6 4SL t: 020 8341 9605 m: 07900 491 428	Date: 26th Oct 2020	Drawn/checked: dg / __
		Client: S. Vidakovic	Scale: as indicated @A3
		Project: No. 17 Sarre Rd	
		Drg. Title: Site Location Plan / Block Plan	
		PLANNING DRAWING	
		No. SARRE -P- 110	Rev. -