




BASEMENT

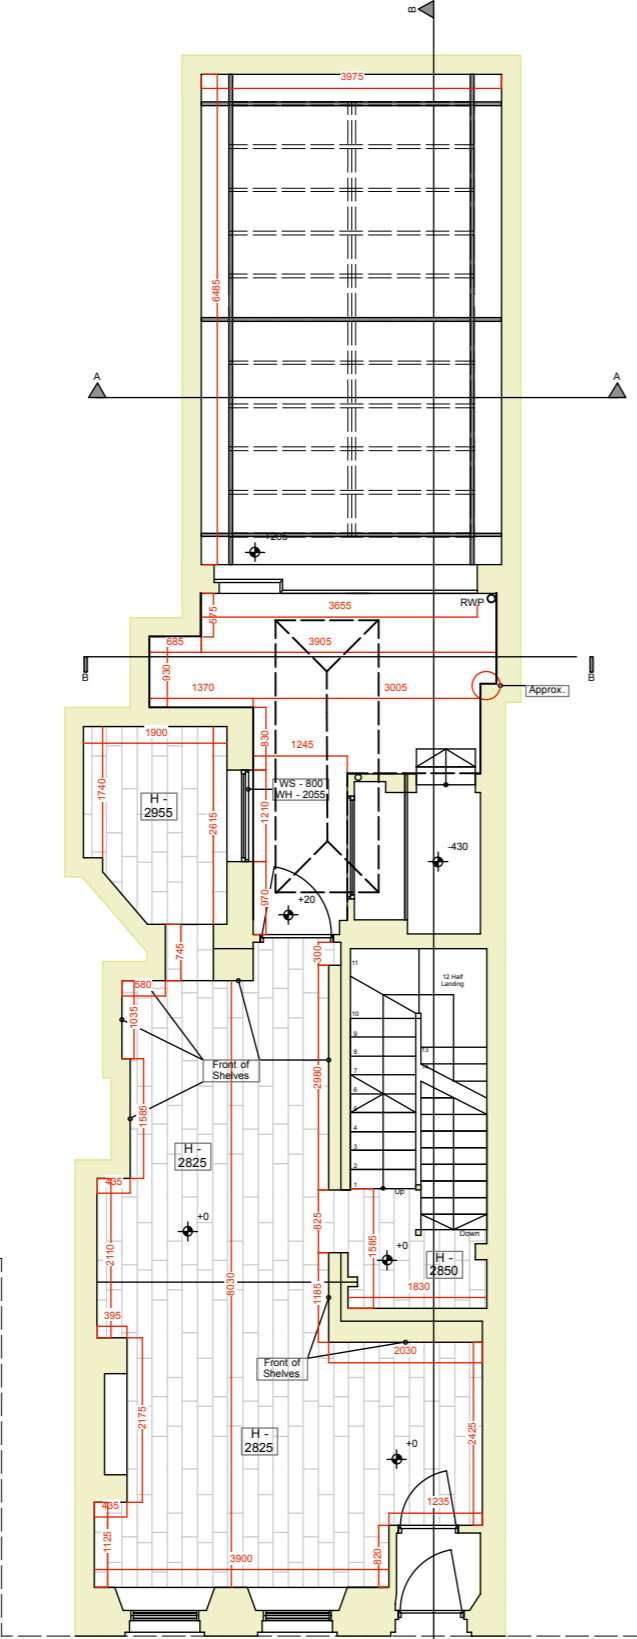


GROUND FLOOR

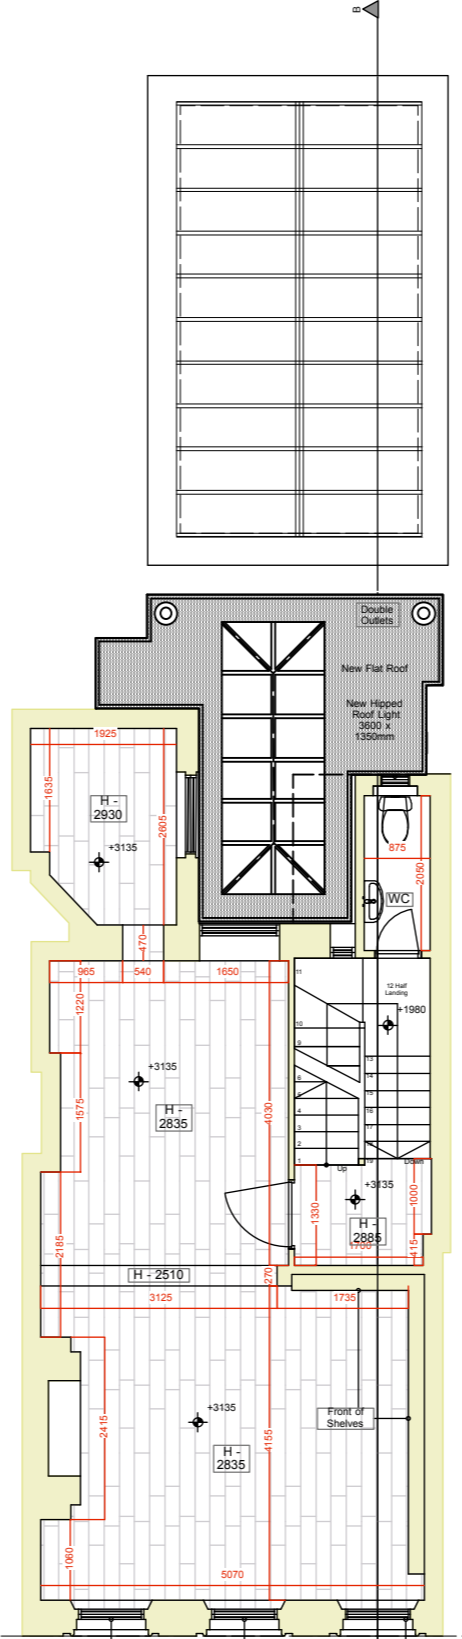

FIRST FLOOR

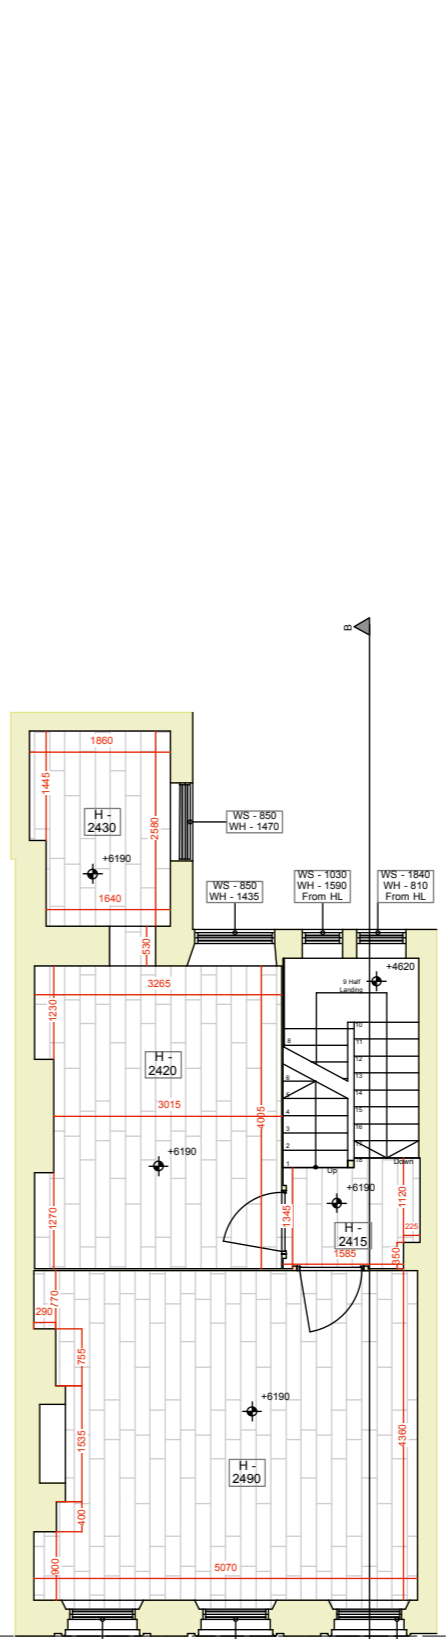

SECOND FLOOR

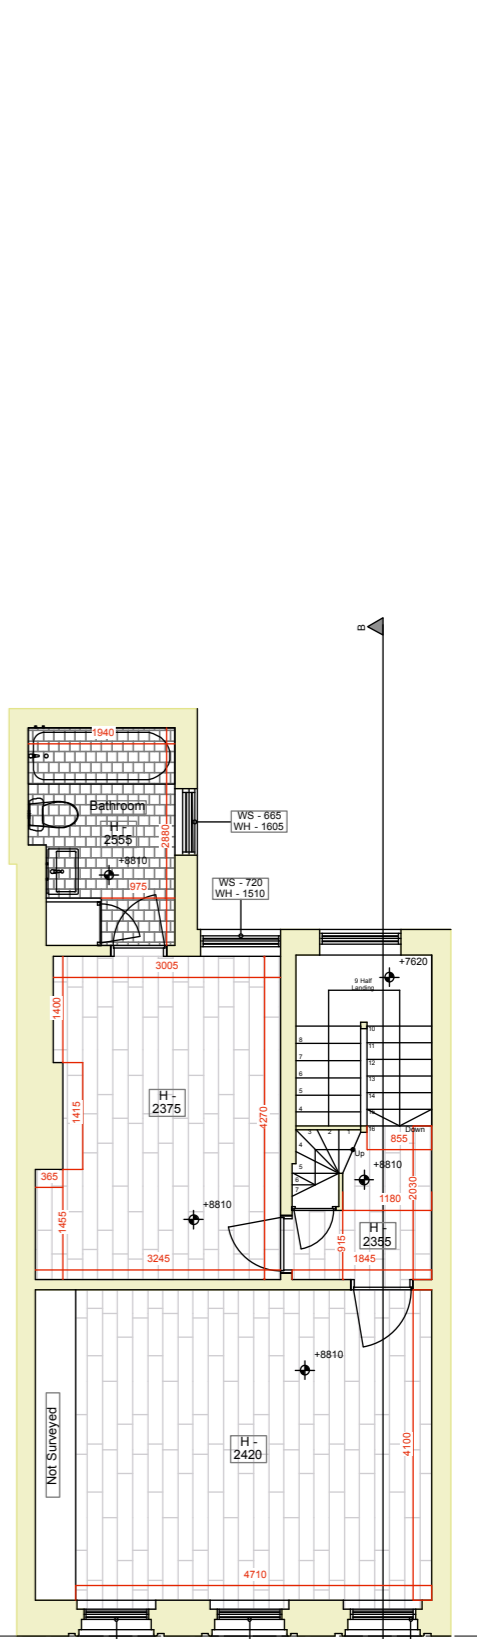

THIRD FLOOR

General Notes

Drawings not to be scaled Contractor must verify all dimensions on site before commencing work. Any discrepancies to be reported to the architect. All drawings are to be read in conjunction with all relevant drawings and specifications

© Robert Barnes Architects

Rev	Date	Change

Key



Architects  
 4 Cedar House  
 Ancastle Green  
 Henley on Thames  
 Oxfordshire  
 RG9 4EH  
 www.robertbarnesarchitects.com

01491 578827  
 07968 726654

ARCHITECTS  
 ROBERT BARNES

Client  
 Jarndyce Antiquarian  
 Booksellers

Project  
 46 Great Russell Street  
 London  
 WC1B 3PA

Title  
 Proposed Plans

Job	Scale	Rev
443	1:100 @ A3	
Date	Drawn by	Dwg.no
02/01/21	RIB	PP 06