



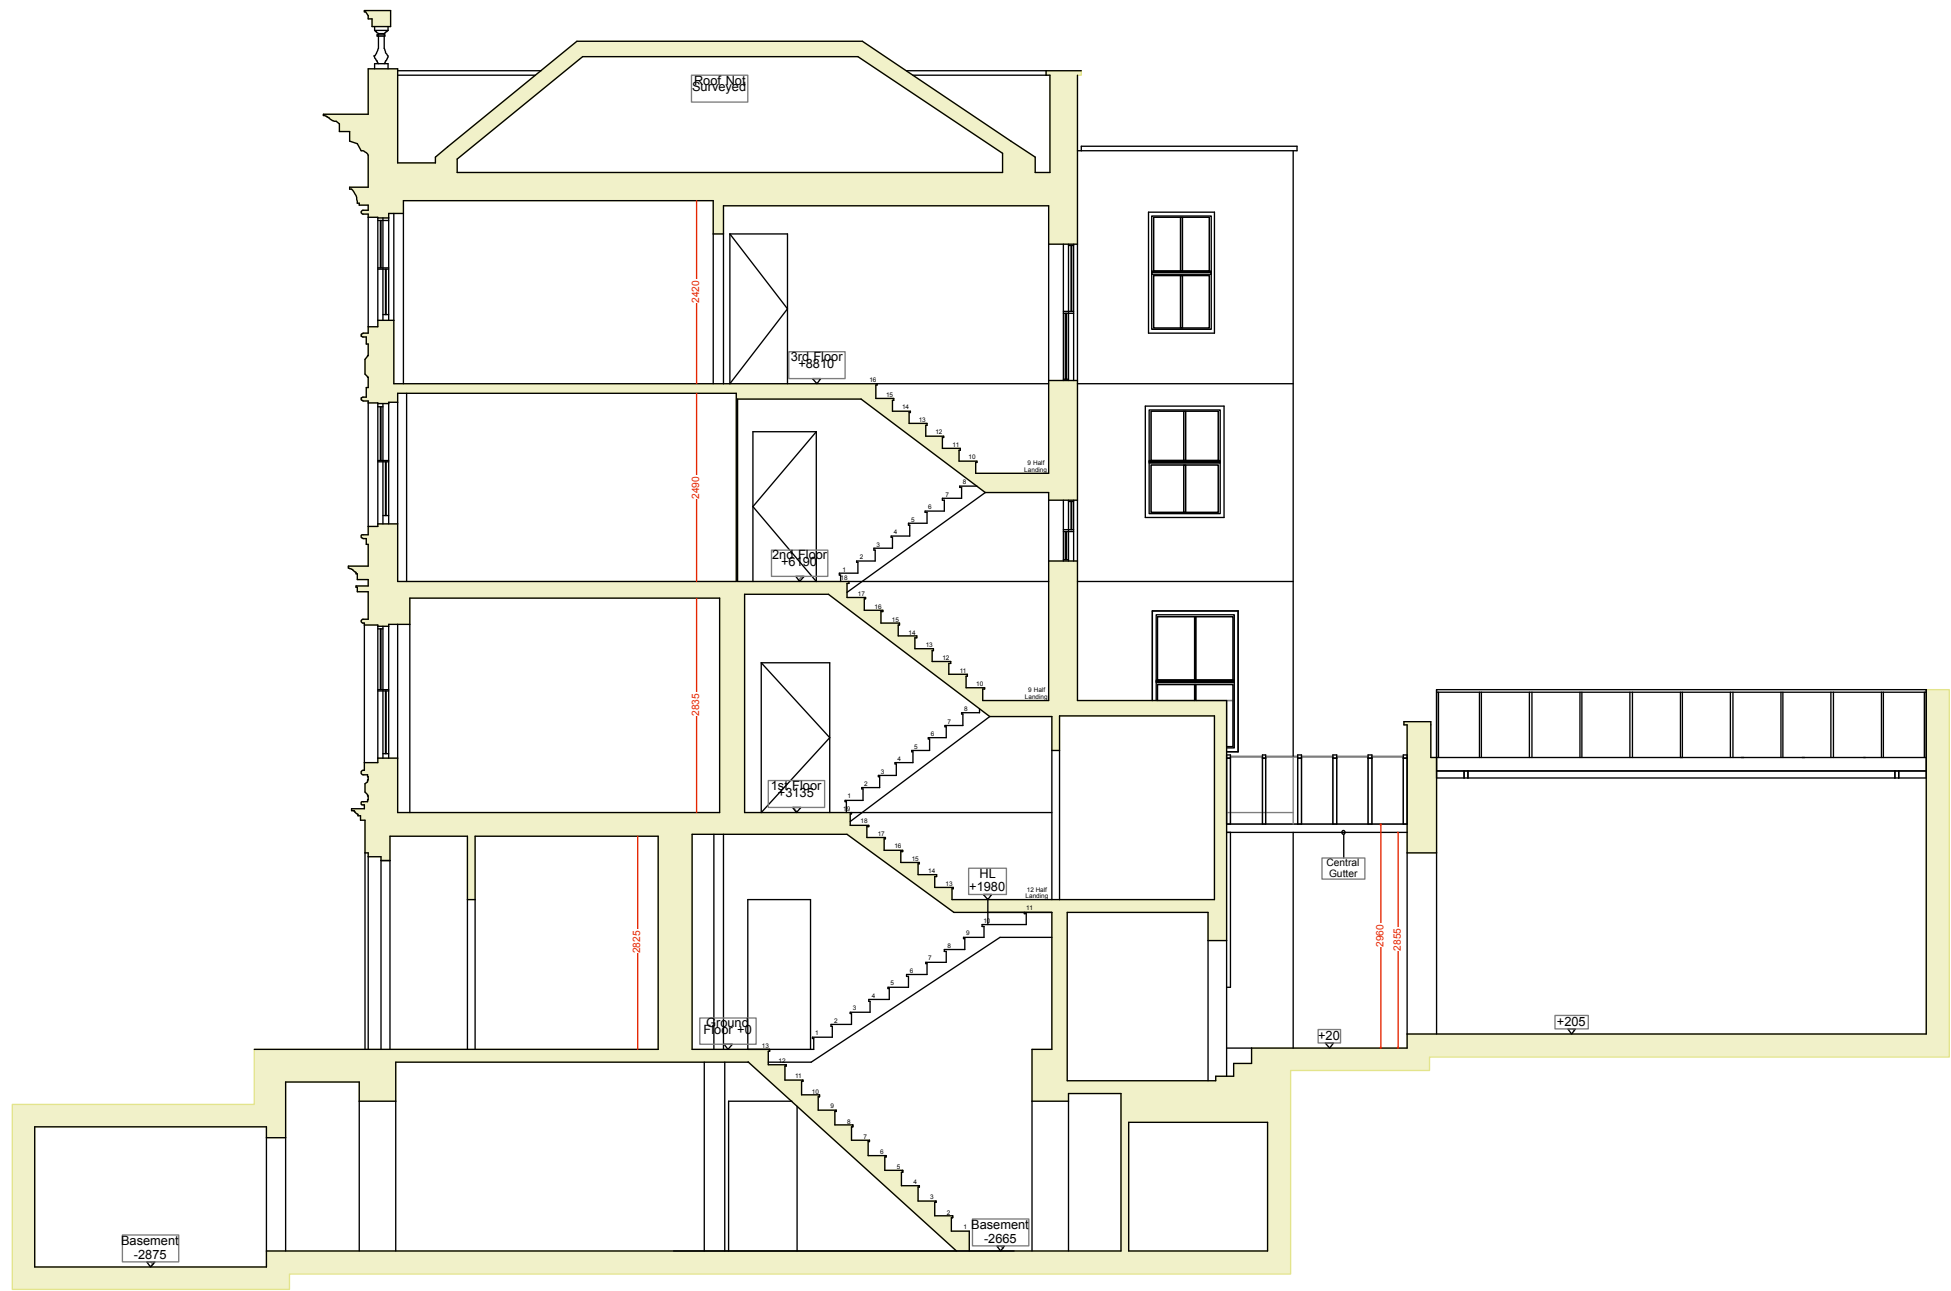

Section B - B

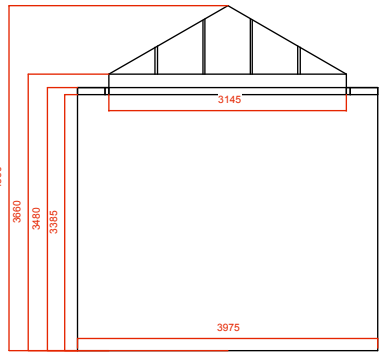

Section A - A

General Notes

Drawings not to be scaled Contractor must verify all dimensions on site before commencing work. Any discrepancies to be reported to the architect. All drawings are to be read in conjunction with all relevant drawings and specifications

© Robert Barnes Architects

Rev	Date	Change	1

Key



Architects
4 Cedar House
Ancastle Green
Henley on Thames
Oxfordshire
RG9 4EH
01491 578827
07968 726654
www.robertbarnesarchitects.com
ARCHITECTS
ROBERT BARNES

Client
Jarndyce Antiquarian
Booksellers
Project
46 Great Russell Street
London
WC1B 3PA

Title
Existing Sections

Job
443
Scale
1:100 @ A3
Date
02/01/21
Drawn by
RIB

Rev
Dwg.no
PP 04