



Do not scale from this drawing. All dimensions to be checked on site. All omissions and discrepancies to be reported to the Architect immediately

This work is copyright and shall not be reproduced or used for any other purpose without the written permission of Squire and Partners.

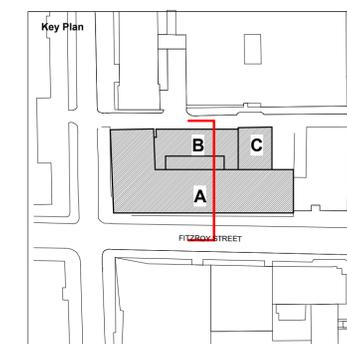

NOTE:  
Internal layouts for illustrative purposes

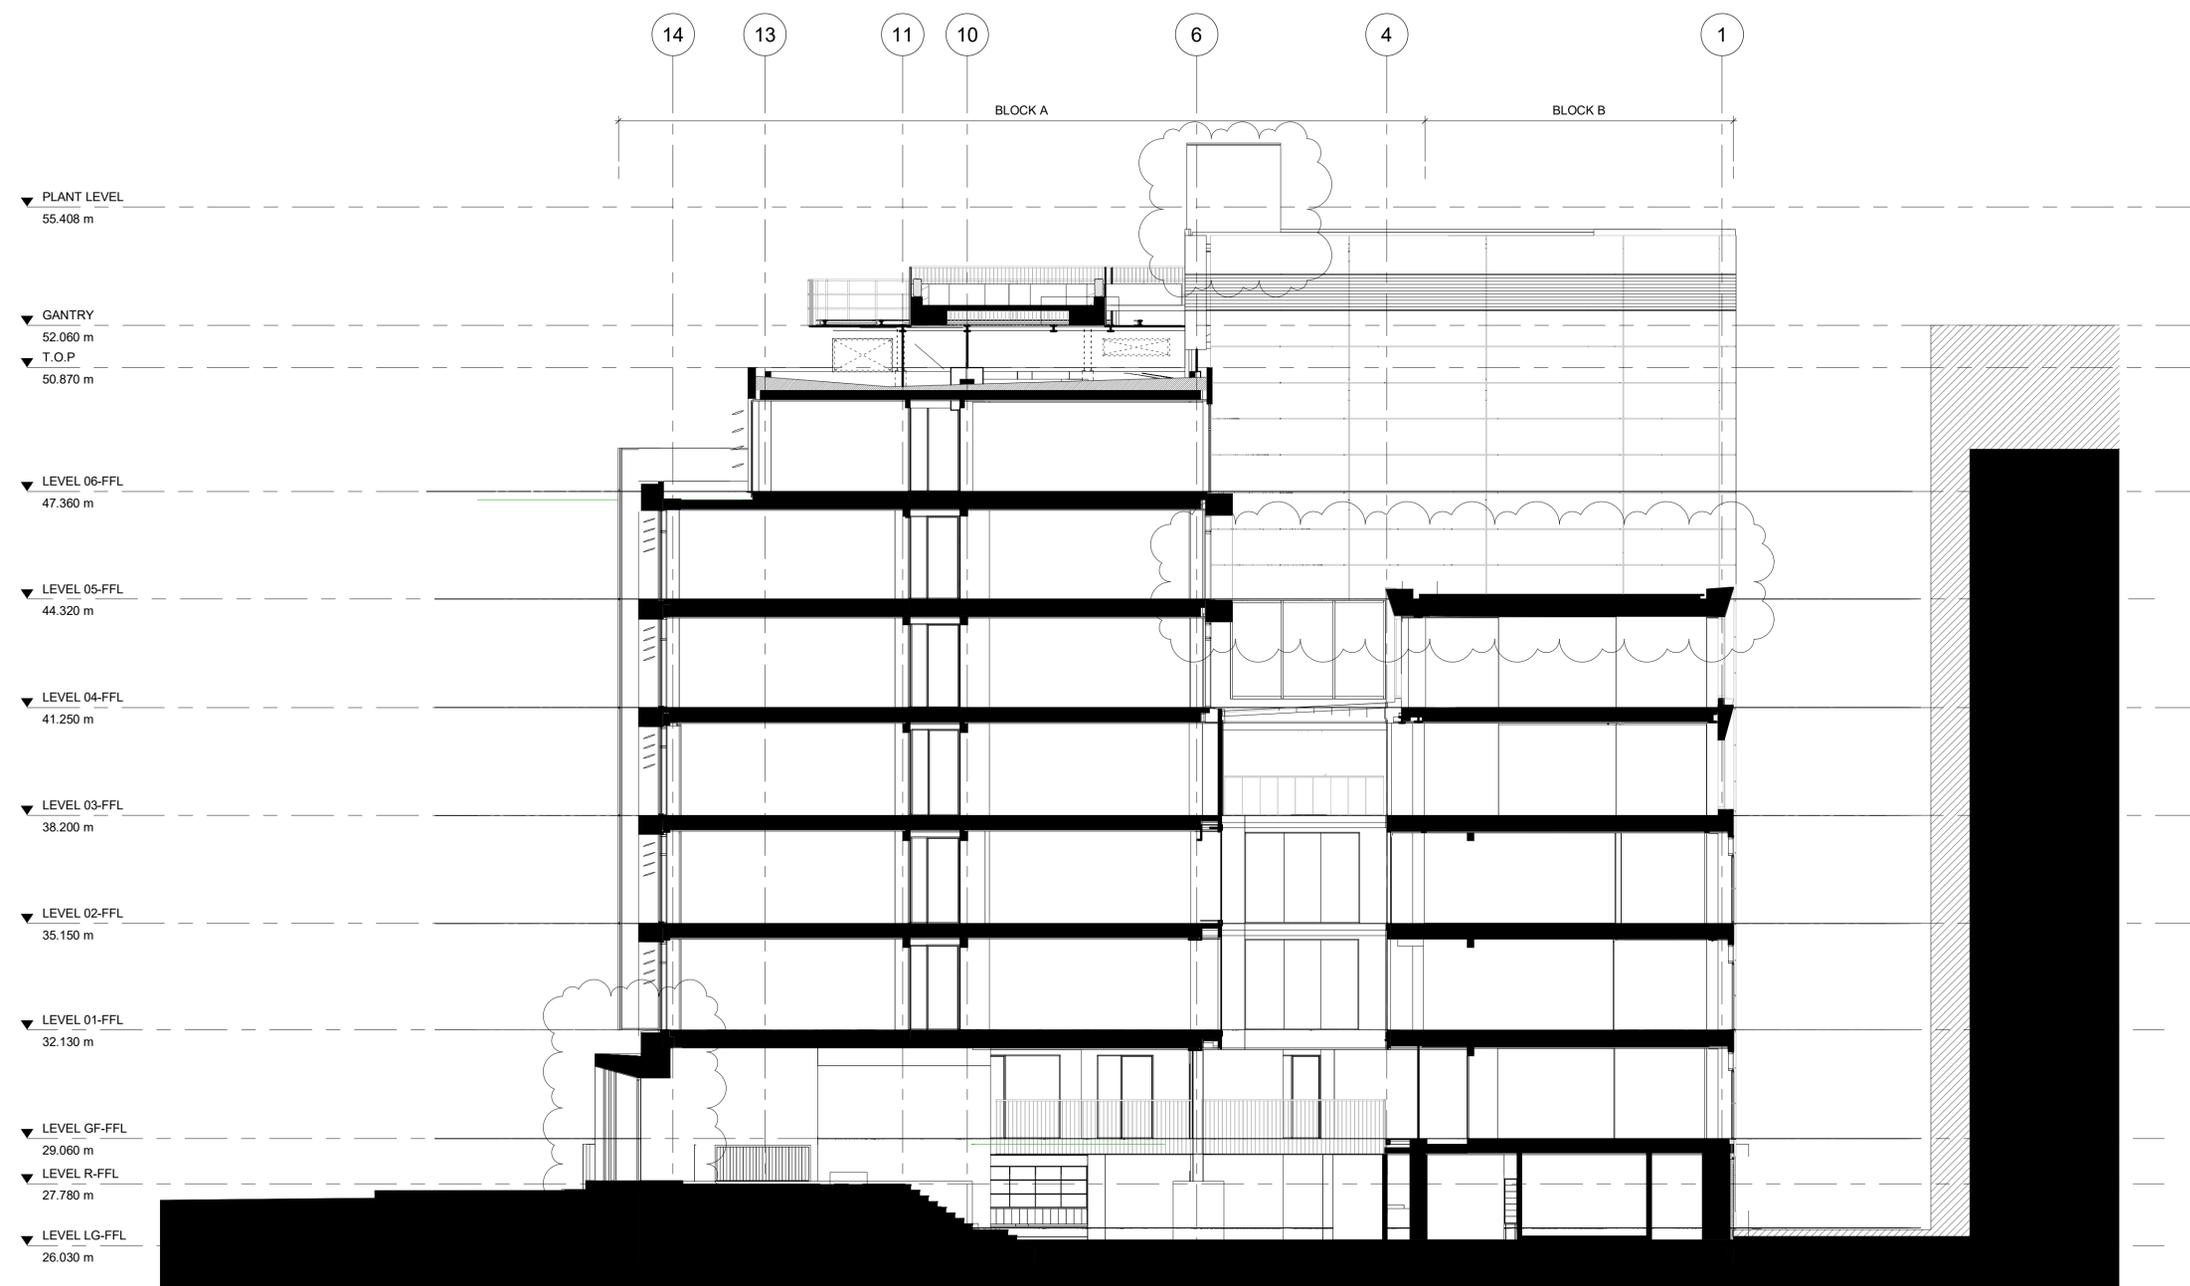

|                     |          |        |     |
|---------------------|----------|--------|-----|
| Planning Addendum   | 30/11/20 | OG     | C   |
| Planning Addendum   | 23/01/20 | MJ     | B   |
| Issued for Planning | 12/04/19 | AM     | A   |
| Description         | Date     | Dm/Chk | Rev |

## SQUIRE & PARTNERS

Squire and Partners LLP  
The Department Store  
248 Ferndale Road, London SW9 8FR  
T: 020 7278 5555

info@squireandpartners.com  
www.squireandpartners.com

Project  
13 FITZROY STREET

Title  
PROPOSED - SECTION A-A

Status  
Issued for Planning

Date: 05/06/2018  
Scale @ ISO A1: As indicated  
Job Number: 17066

Drawing Number: FITZ-SQP-B1-ZZ-DE-A-PL311  
Revision: C

1 PROPOSED - SECTION A-A  
1:100

