


PROJECT:

Mr and Mrs Dimond
21A College Lane
London NW5 1BJ

Rev	DATE	ISSUE OR REVISION
-	-	

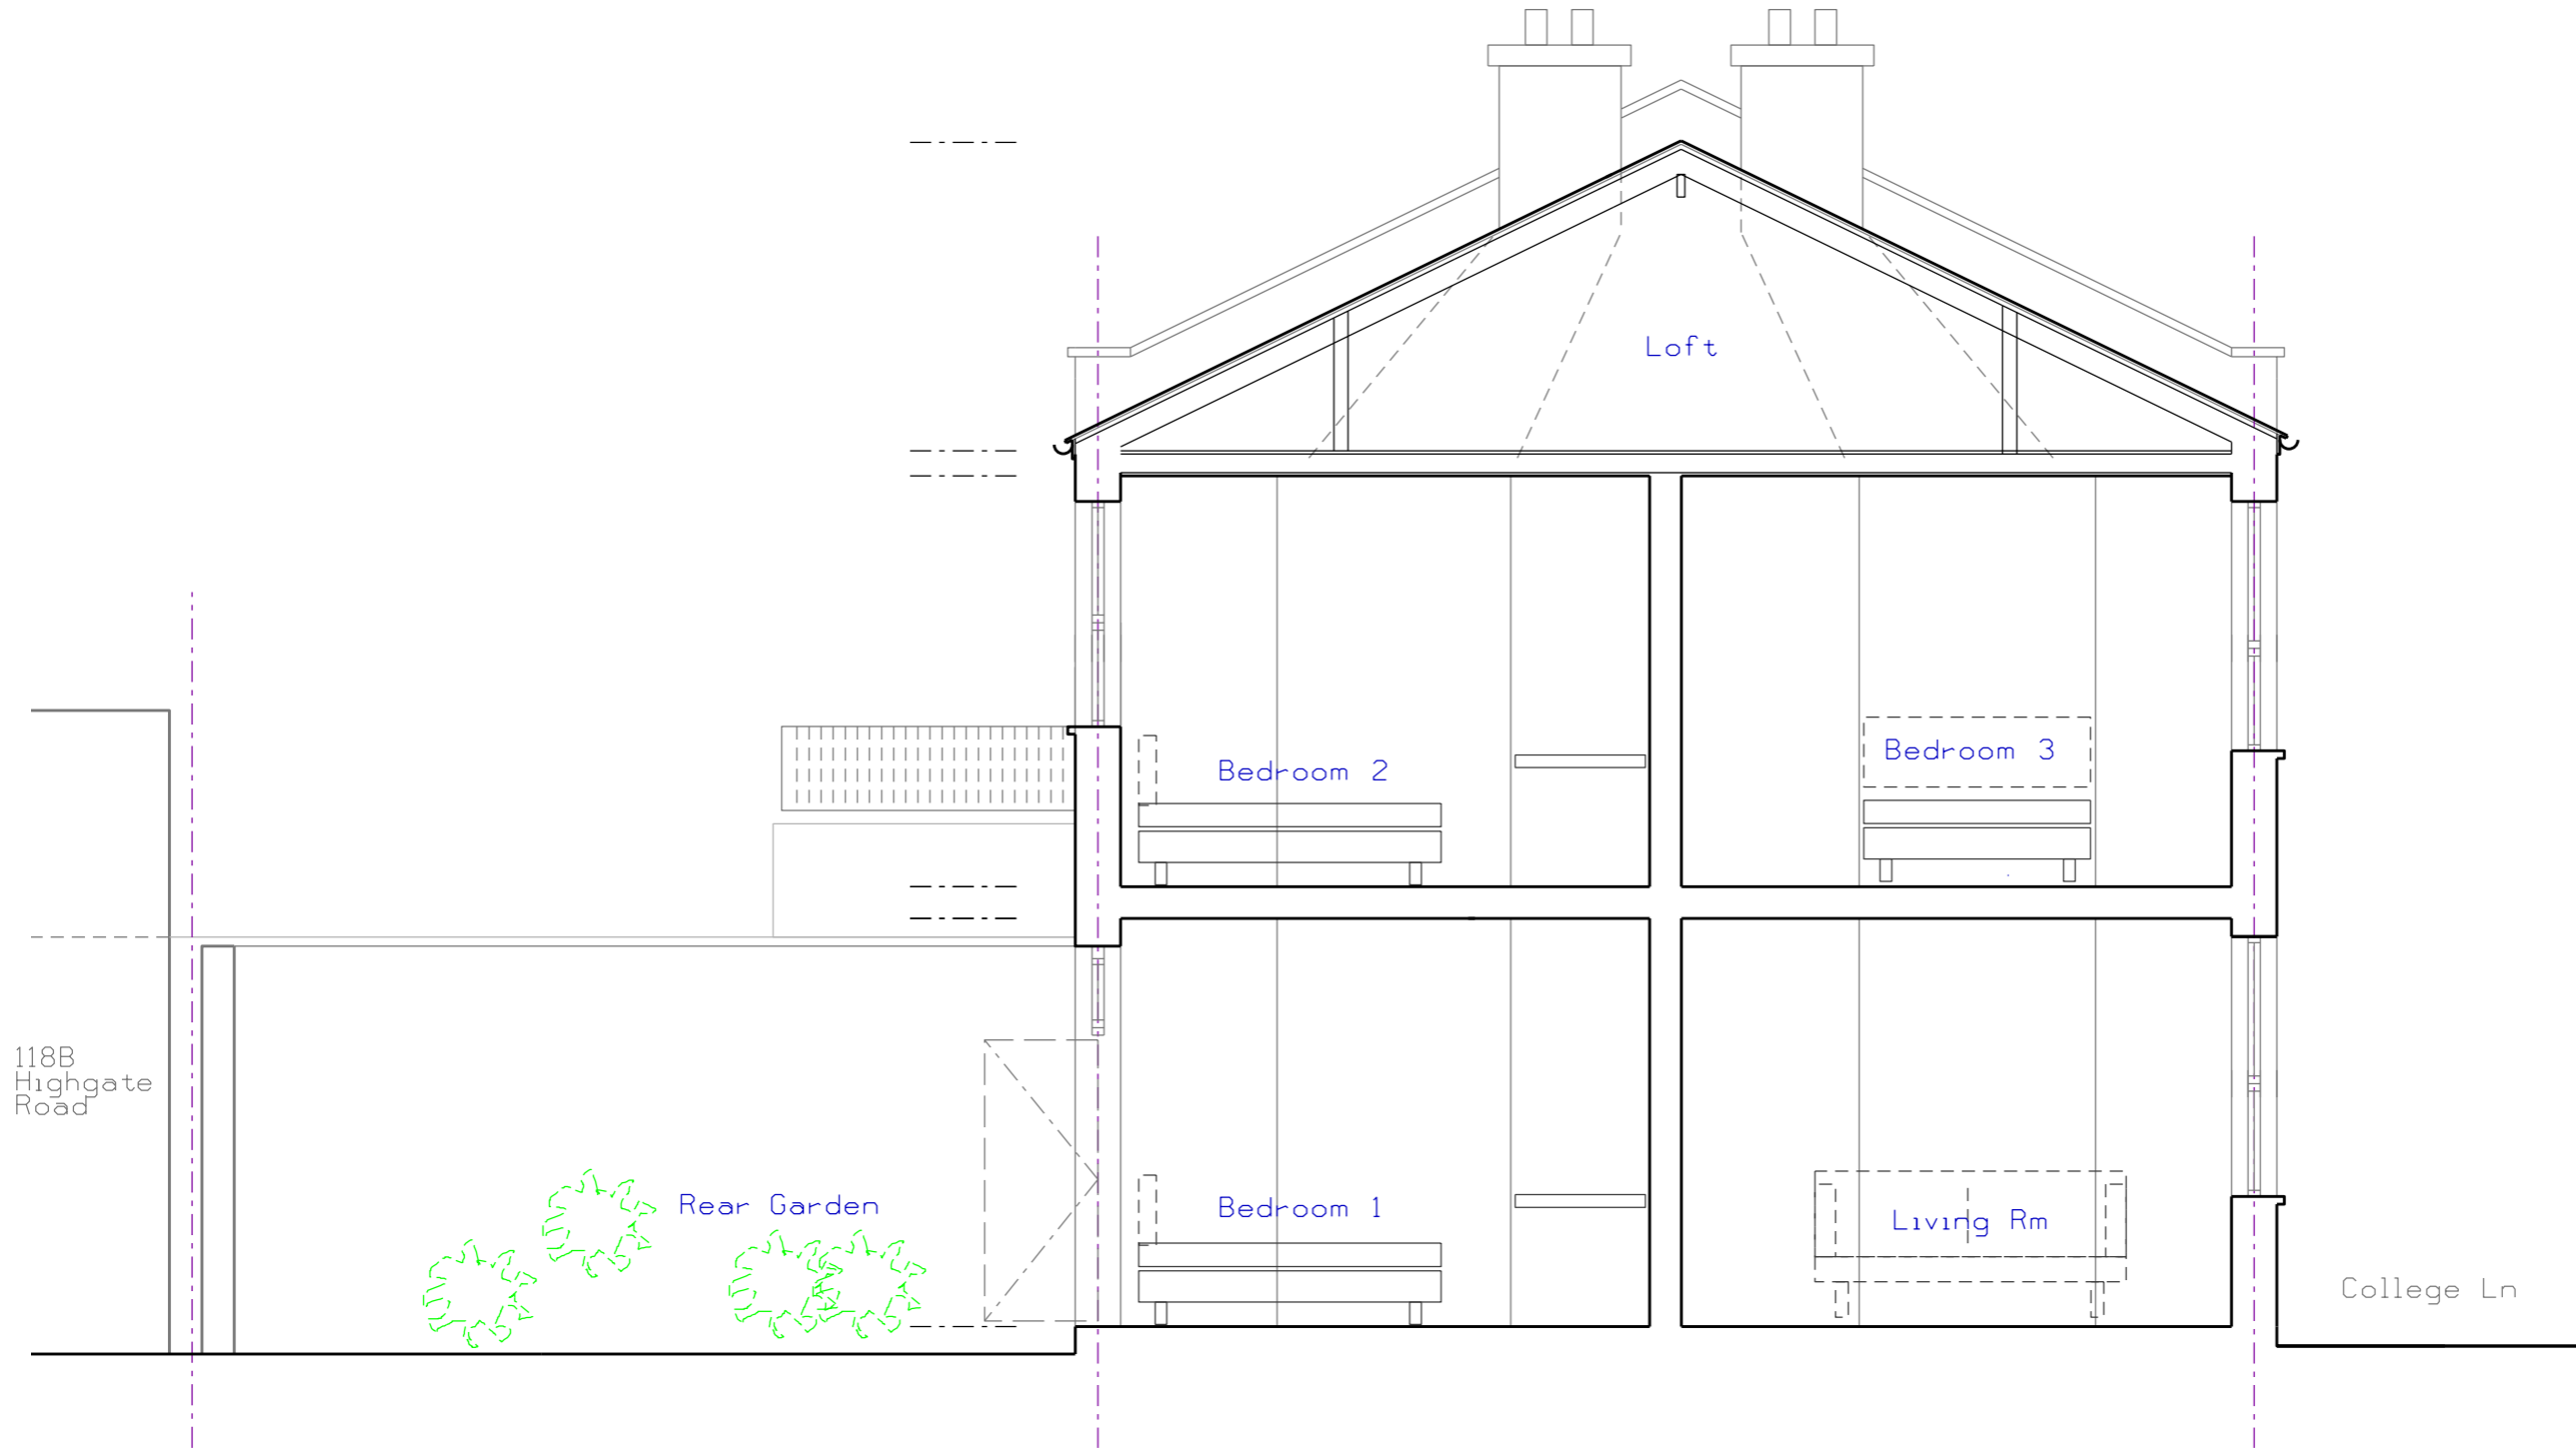


GENERAL NOTES:

- DO NOT SCALE FROM DRAWINGS.
- ALL DRAWINGS TO READ IN CONJUNCTION WITH ALL OTHER DOCUMENTATION.
- DISCREPANCIES TO BE HIGHLIGHTED TO THE ARCHITECT.

PLANNING

Existing Section BB 1:50@A3

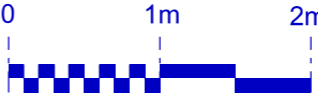

frank-architecture

31a Poole Road, London, E9 7AE
email: info@frank-architecture.com mobile: 07815 502051

DRAWING TITLE:
Existing Section BB 1:50@A3

SCALE: 1:50 @ A3	DATE: Sept 2020
DRAWN BY: FS/LD	PROJECT NO.: CL/07/20

DRAWING NO.: **AL-16**