



PROJECT:

Mr and Mrs Dimond  
21A College Lane  
London NW5 1BJ

Rev	DATE	ISSUE OR REVISION
-	-	

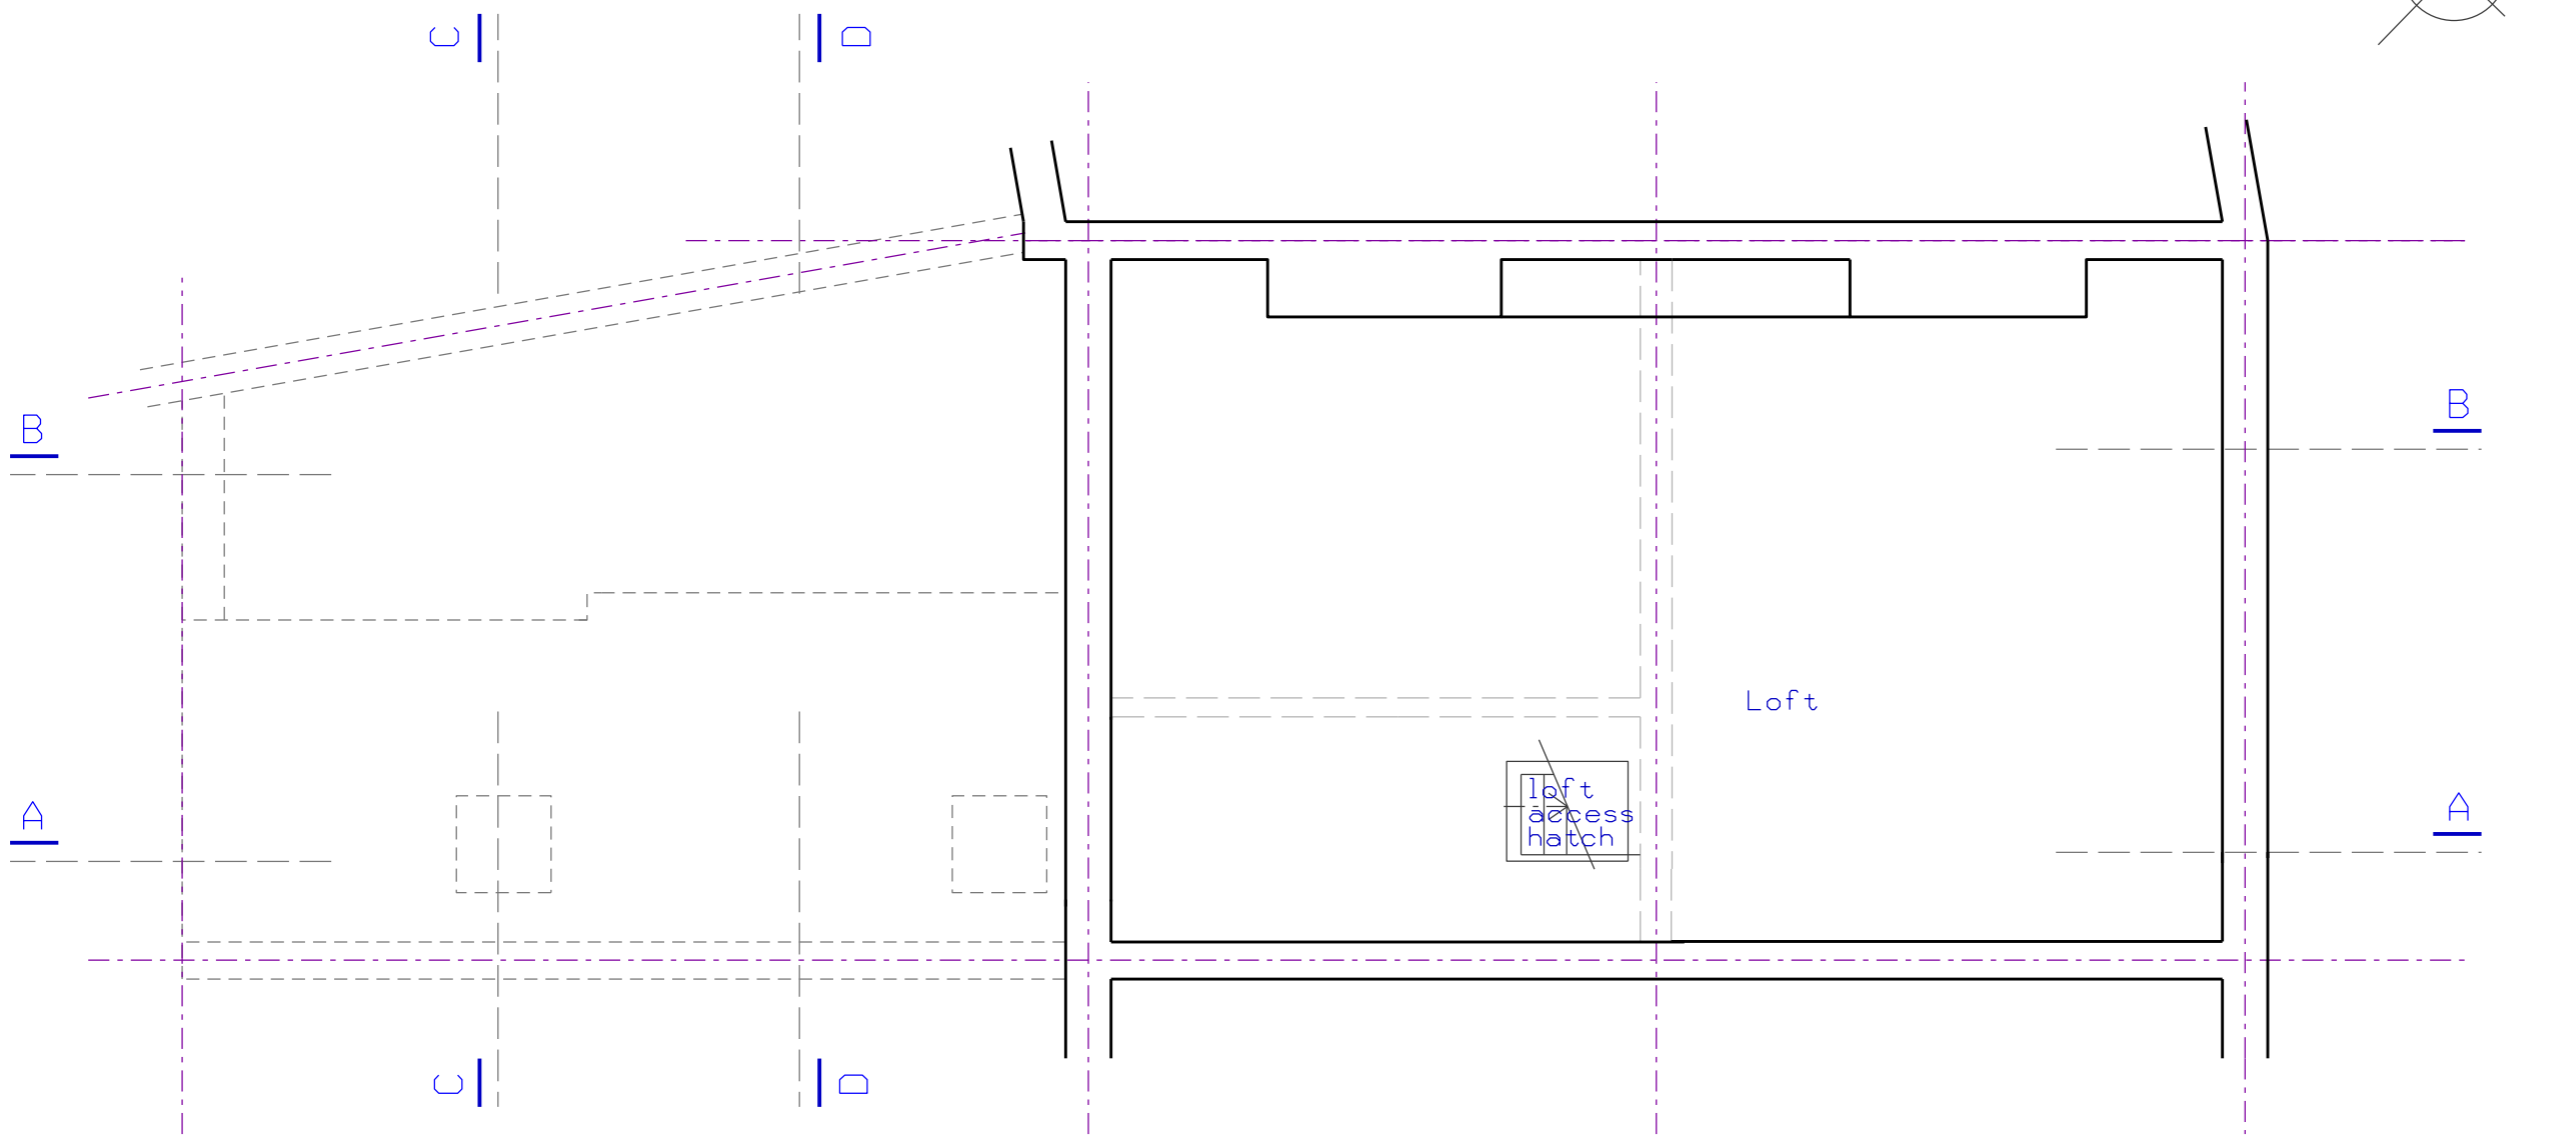

Existing Loft Plan 1:50@A3

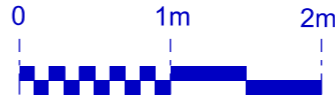

- GENERAL NOTES:**
- 1. DO NOT SCALE FROM DRAWINGS.
  - 2. ALL DRAWINGS TO READ IN CONJUNCTION WITH ALL OTHER DOCUMENTATION.
  - 3. DISCREPANCIES TO BE HIGHLIGHTED TO THE ARCHITECT.

**PLANNING**

**frank -architecture**  
31a Poole Road, London, E9 7AE  
email: info@frank-architecture.com mobile: 07815 502051

Existing Loft Plan  
1:50@A3

SCALE: 1:50 @ A3	DATE: Sept 2020
DRAWN BY: FS/LD	PROJECT NO.: CL/07/20

DRAWING NO.:  
**AL- 12**