



PROJECT:

Mr and Mrs Dimond  
21A College Lane  
London NW5 1BJ

Rev	DATE	ISSUE OR REVISION
-	-	

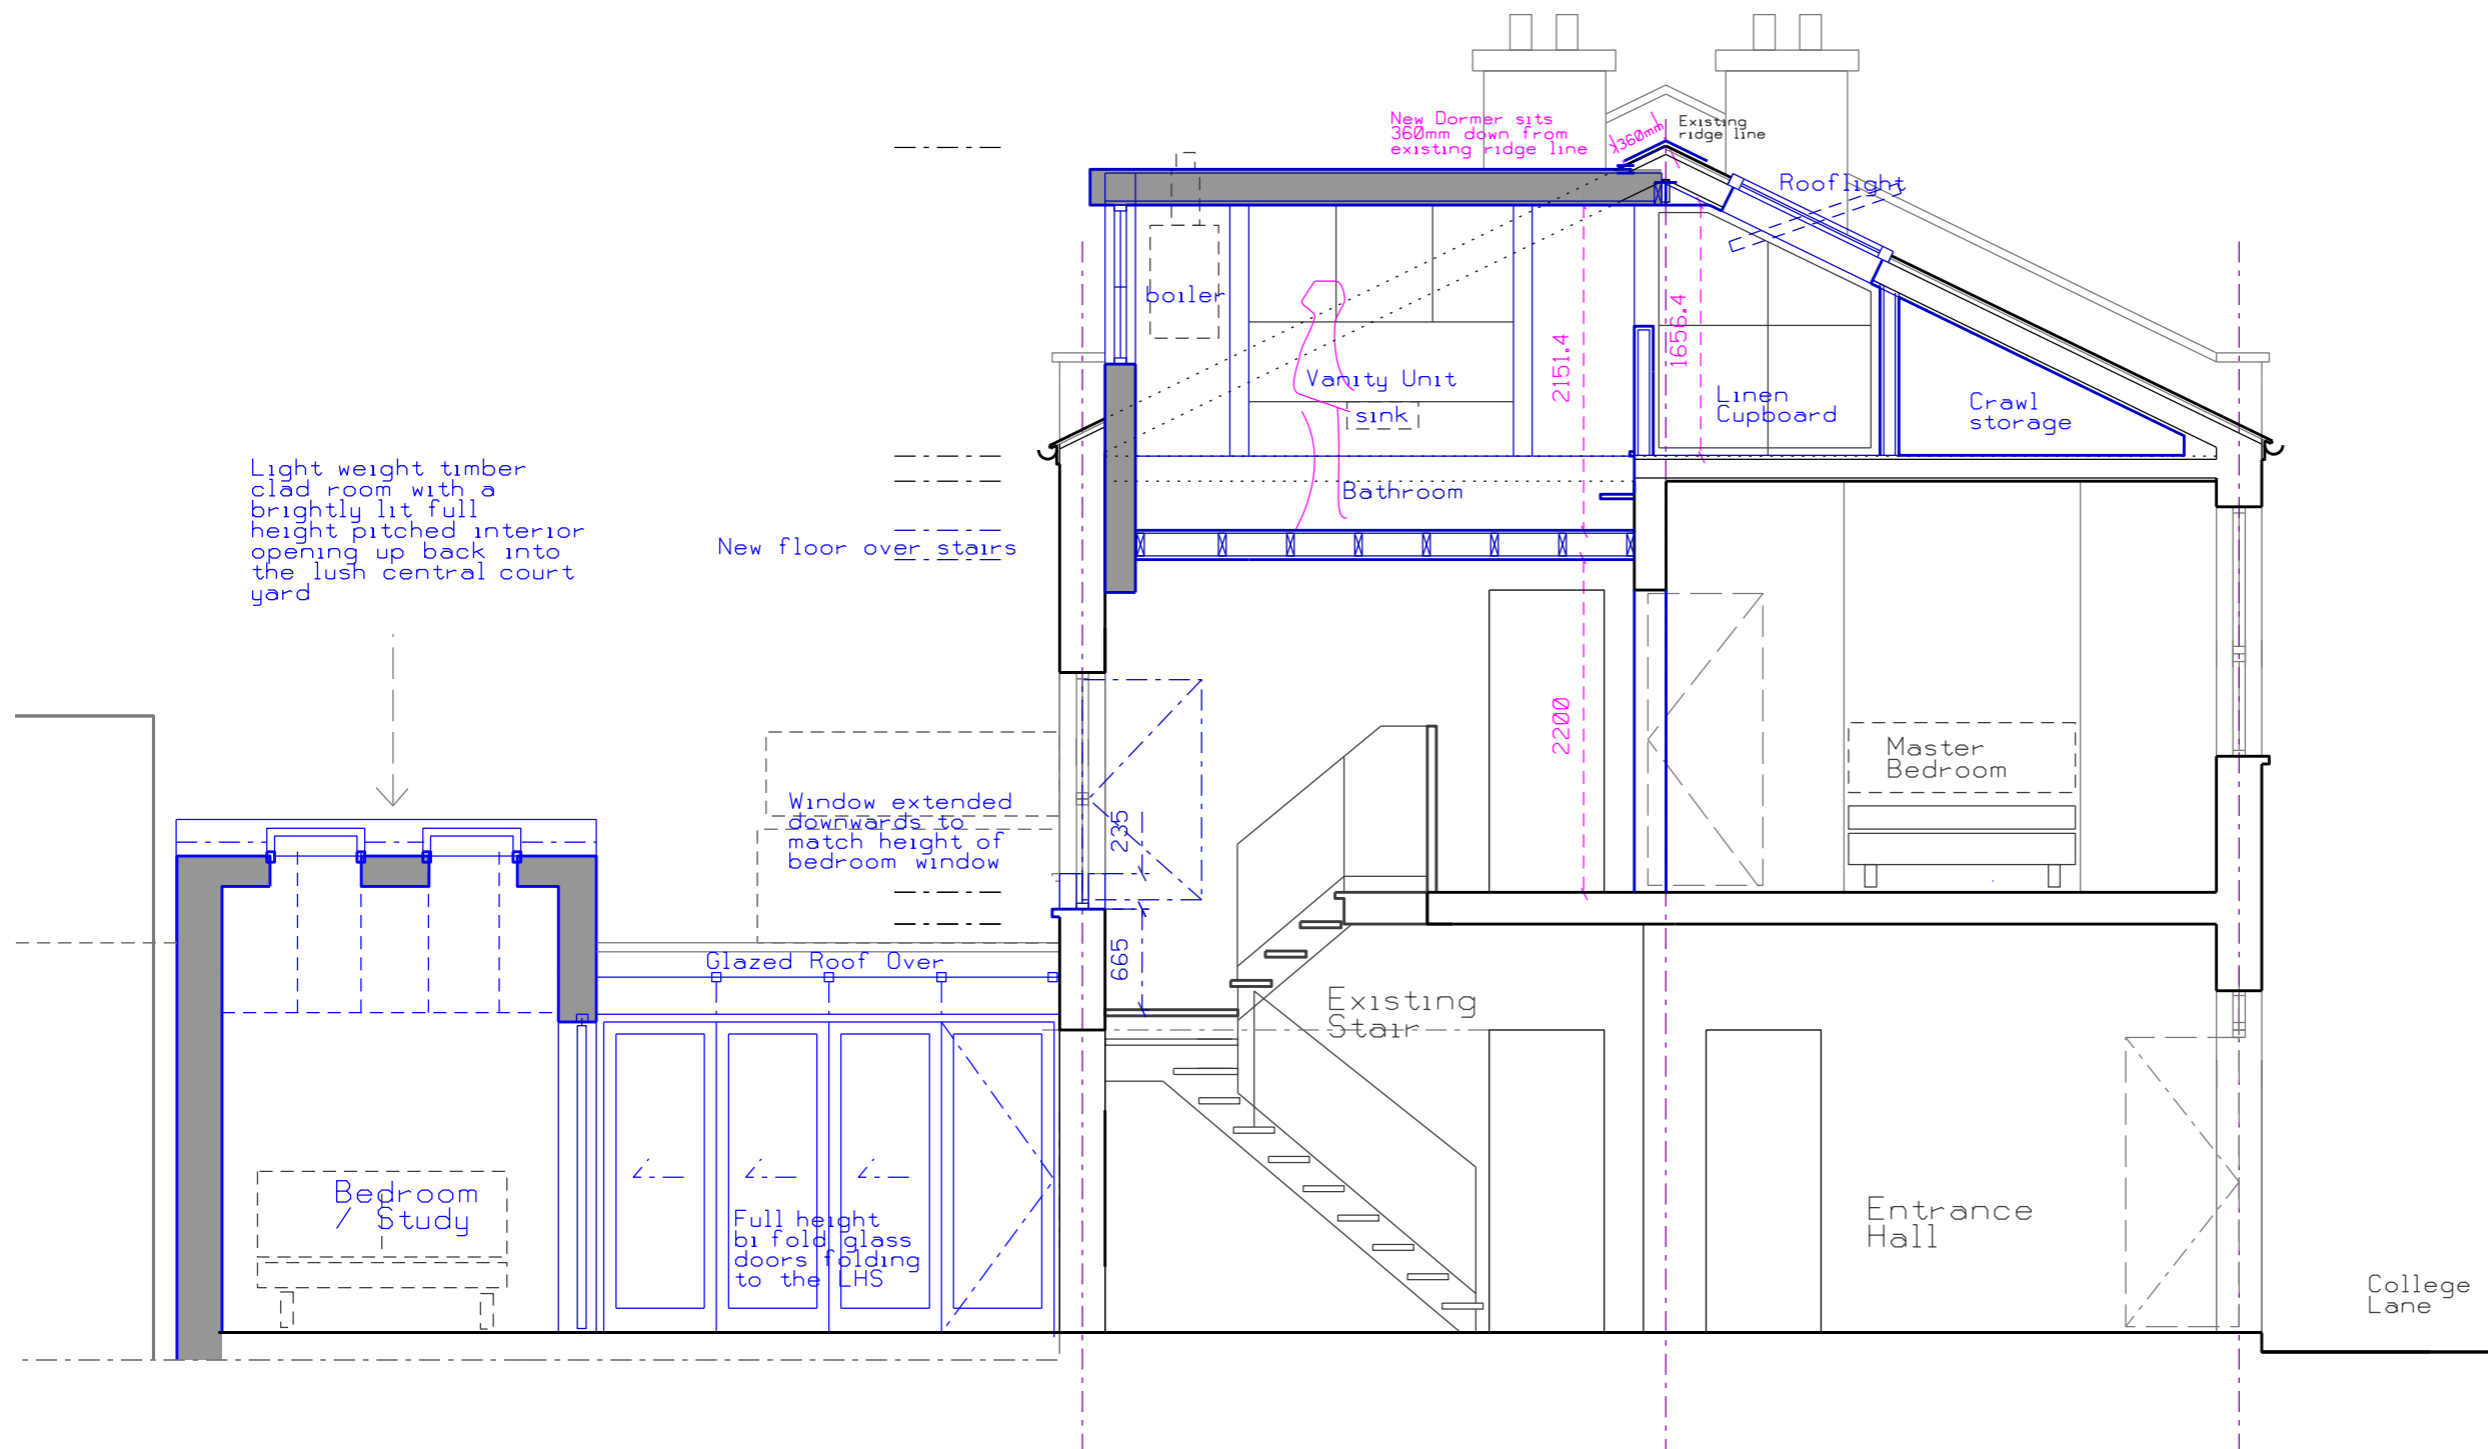

Proposed Section BB 1:50@A3

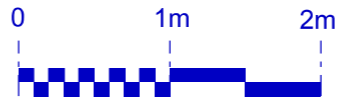

GENERAL NOTES:

- DO NOT SCALE FROM DRAWINGS.
- ALL DRAWINGS TO READ IN CONJUNCTION WITH ALL OTHER DOCUMENTATION.
- DISCREPANCIES TO BE HIGHLIGHTED TO THE ARCHITECT.

PLANNING

**frank -architecture**  
31a Poole Road, London, E9 7AE  
email: info@frank-architecture.com mobile: 07815 502051

DRAWING TITLE: Proposed Section BB 1:50@A3

SCALE: 1:50 @ A3	DATE: Sept 2020
DRAWN BY: FS/LD	PROJECT NO.: CL/07/20
DRAWING NO.: AL- 26	