


PROJECT:
 Mr and Mrs Dimond
 21A College Lane
 London NW5 1BJ

Rev	DATE	ISSUE OR REVISION
-	-	

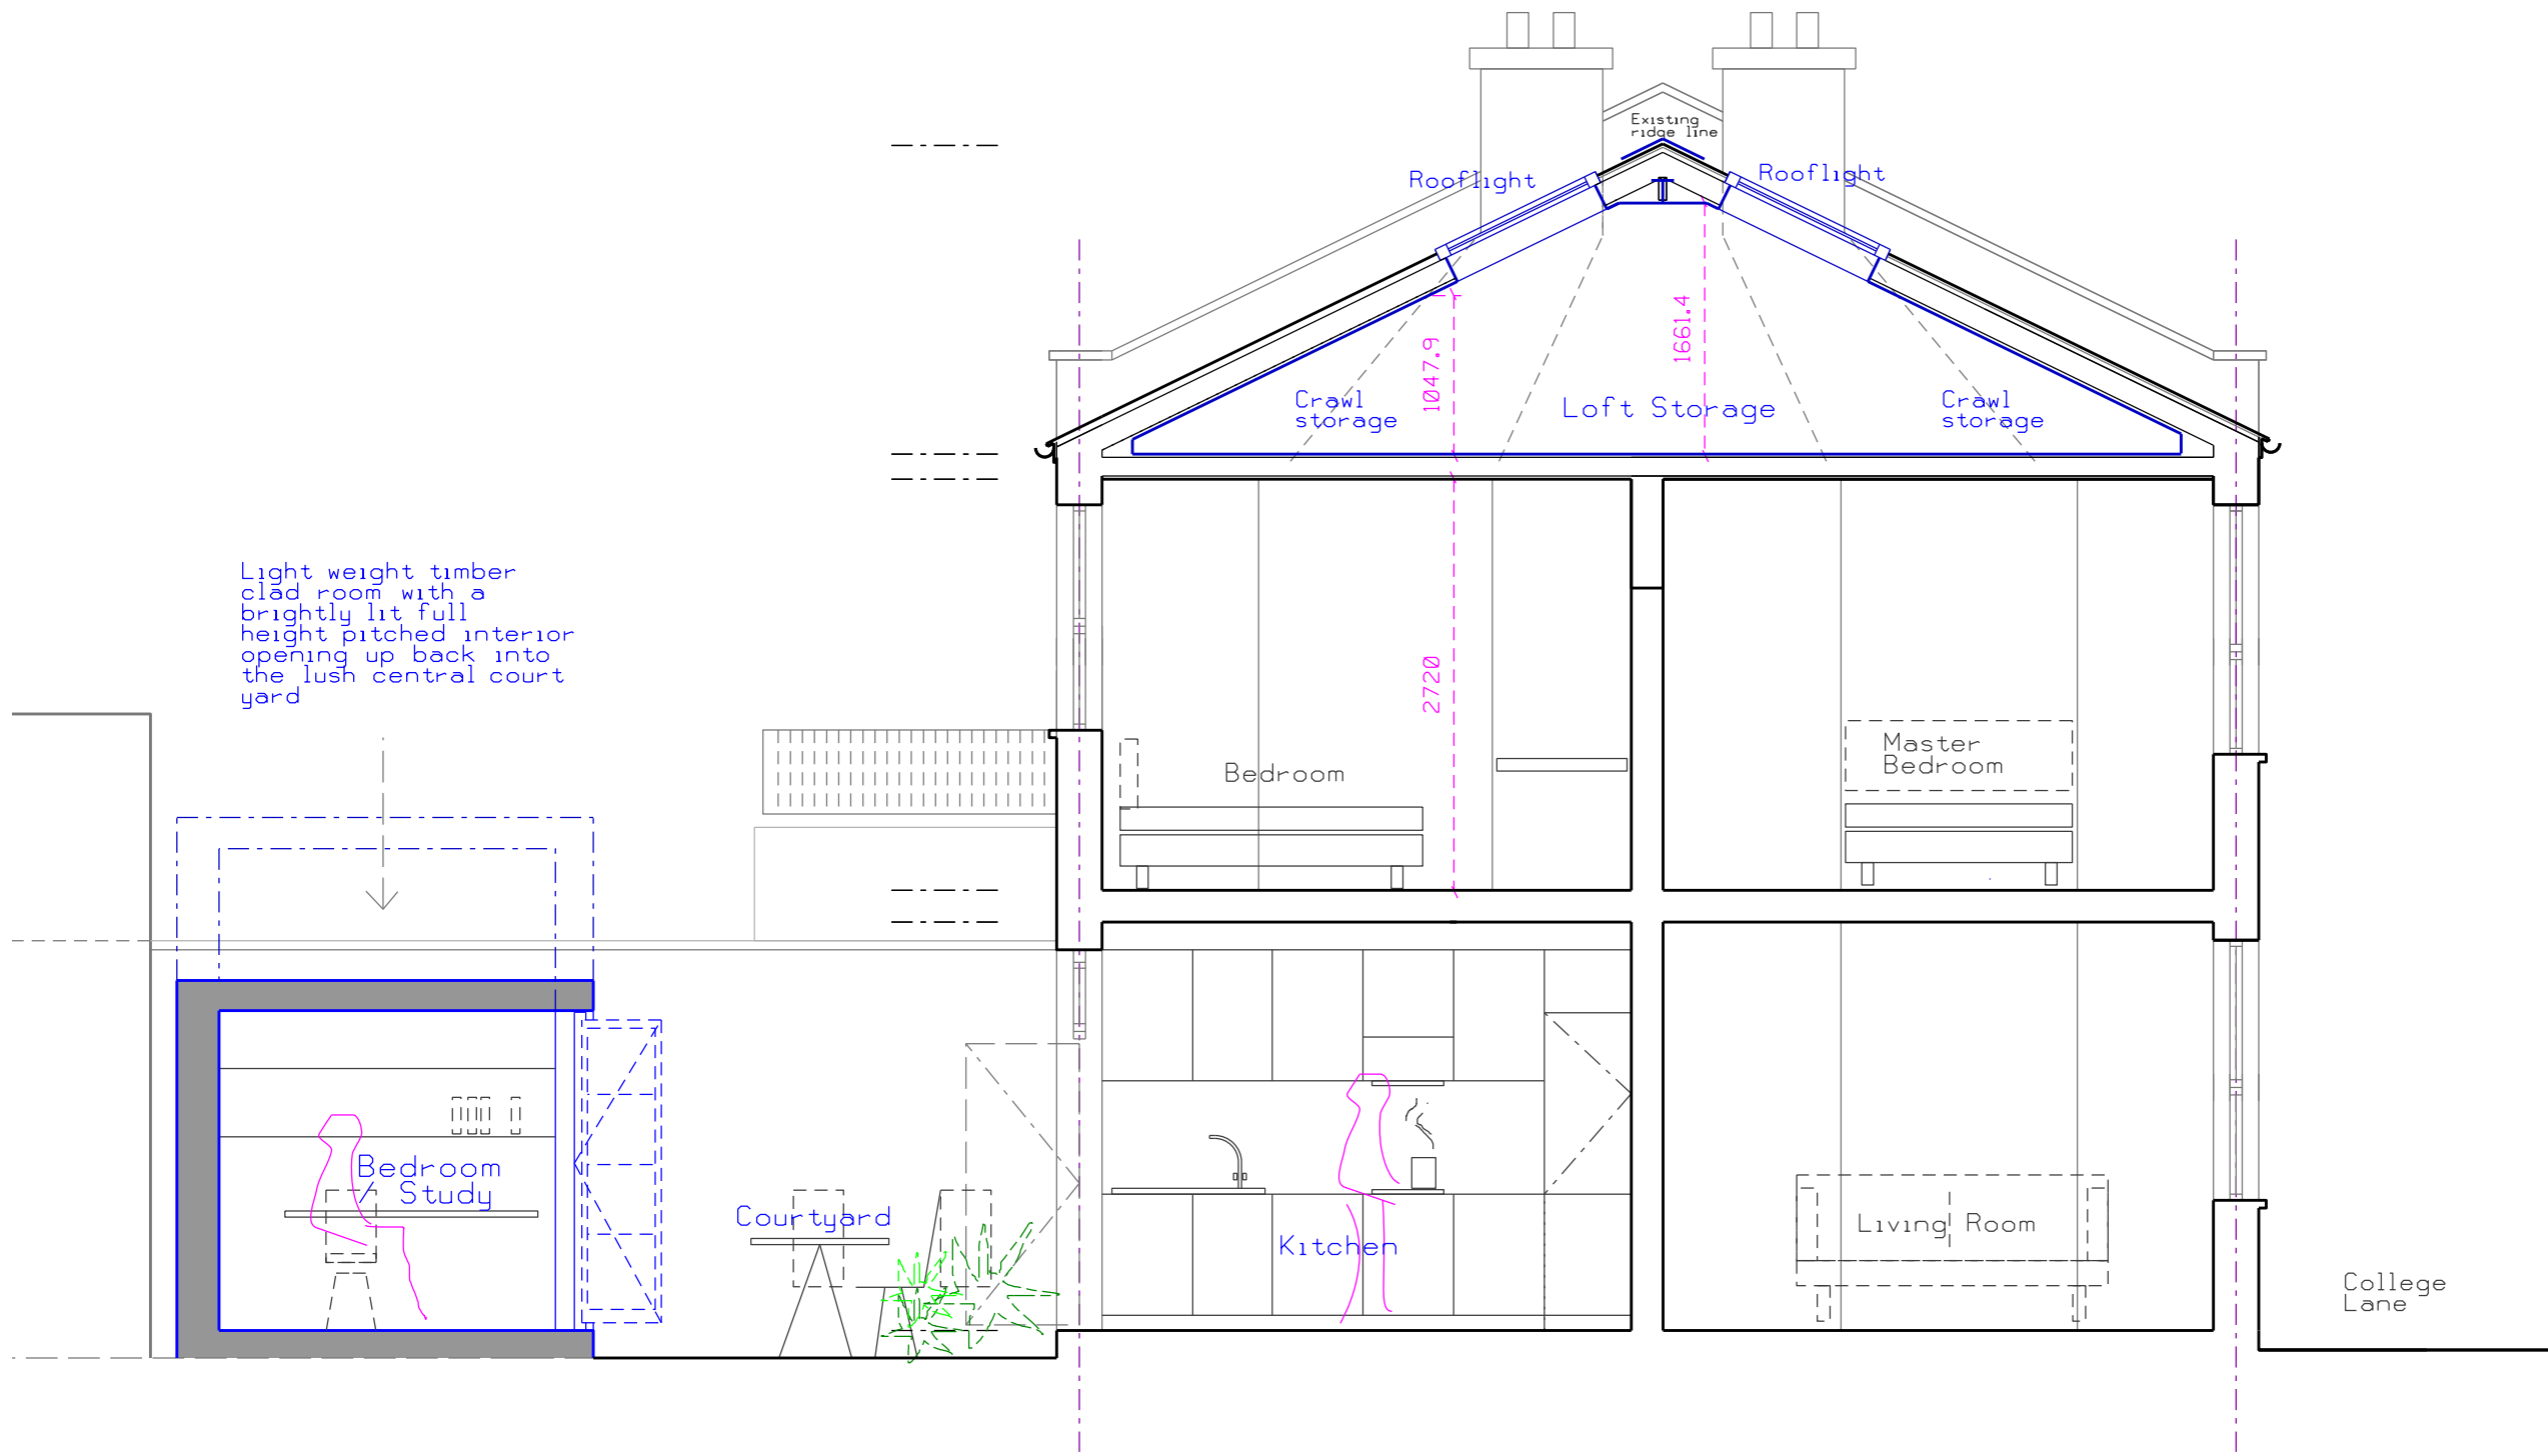

GENERAL NOTES:
 1. DO NOT SCALE FROM DRAWINGS.
 2. ALL DRAWINGS TO READ IN CONJUNCTION WITH ALL OTHER DOCUMENTATION.
 3. DISCREPANCIES TO BE HIGHLIGHTED TO THE ARCHITECT.

frank -architecture
 31a Poole Road, London, E9 7AE
 email: info@frank-architecture.com mobile: 07815 502051

DRAWING TITLE:
 Proposed Section EE
 1:50@A3

SCALE: 1:50 @ A3 DATE: Sept 2020

DRAWN BY: FS/LD PROJECT NO.: CL/07/20

DRAWING NO.:

AL- 28

Proposed Section EE Scale 1:50

