




GLoucester Avenue

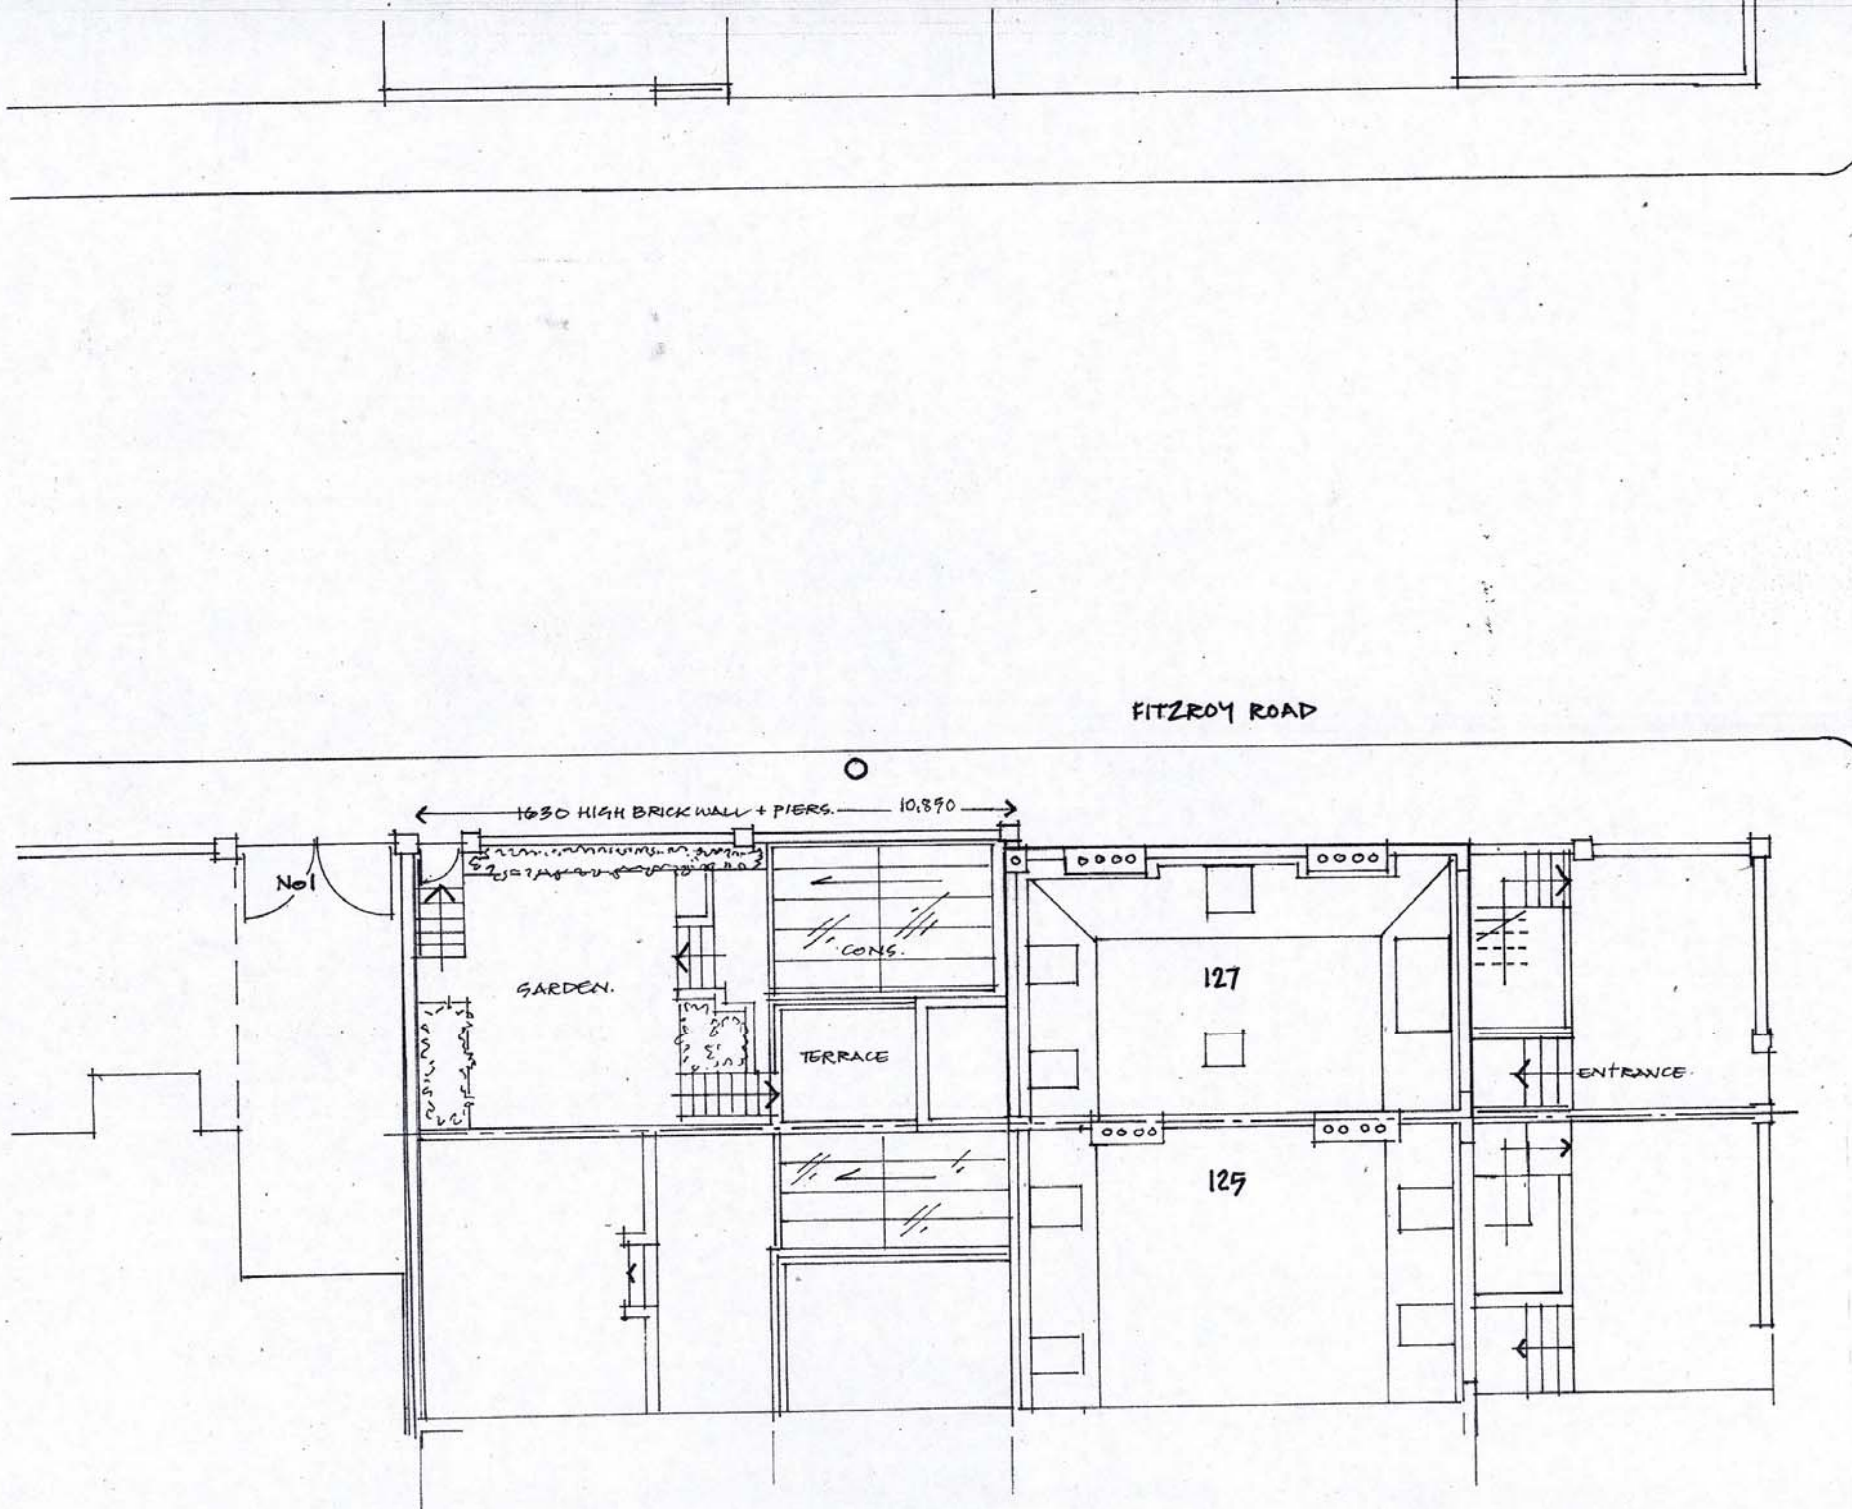

FITZROY ROAD

Project
127 GLOUCESTER
AVE NW1 8LB
Client
M. HAINES
Title
ROOF/SITE PLAN
EXISTING
Scale
1:150 @ A3
Date
5.11.21
Dwg No
127/21/FLO2

1. IVOR STREET, CAMDEN TOWN
LONDON, NW1 9PL UK
Tel +44 (0)207 267 5805

NICOLAS
SLARFE
ARCHITECT • DESIGNER



Project
**127 GLOUCESTER AVE
LONDON NW1 8LB**

Client
M. HAINES

Title
**SITE LOCATION
PLAN**

Scale
1:1250 @ A4

Date
5/11/21

Dwg No
127a/PL01

1. IVOR STREET, CAMDEN TOWN
LONDON, NW1 8PL, UK
Tel +44 (0)207 267 5805

NICOLAS
SCARFE
ARCHITECT + DESIGNER



Scale 1:1250

Supplied by: **Outlet User**

Serial number: 00293400

Centre coordinates: 528163 184078

Further information can be found on the
OS Sitemap Information leaflet or the
Ordnance Survey web site:
www.ordnancesurvey.co.uk


Produced 28.06.2007 from the Ordnance Survey National
Geographic Database and incorporating surveyed revision
available at this date. © Crown Copyright 2007.

Reproduction in whole or part is prohibited without the
prior permission of Ordnance Survey.


Ordnance Survey and the OS Symbol are registered
trademarks and OS Sitemap is a trademark of
Ordnance Survey, the national mapping agency
of Great Britain.

The representation of a road, track or path is no
evidence of a right of way.

The representation of features as lines is no evidence
of a property boundary.

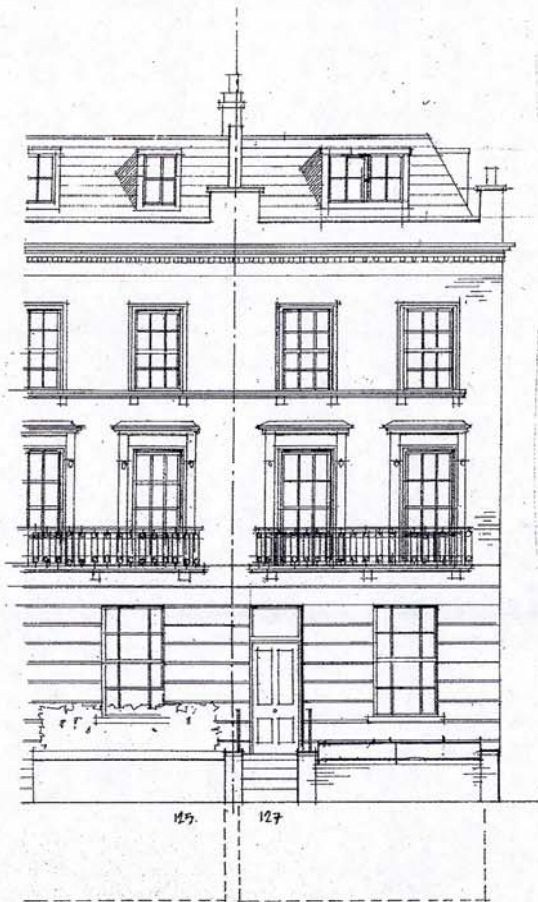

FRONT ELEVATION TO GLOUCESTER AVENUE

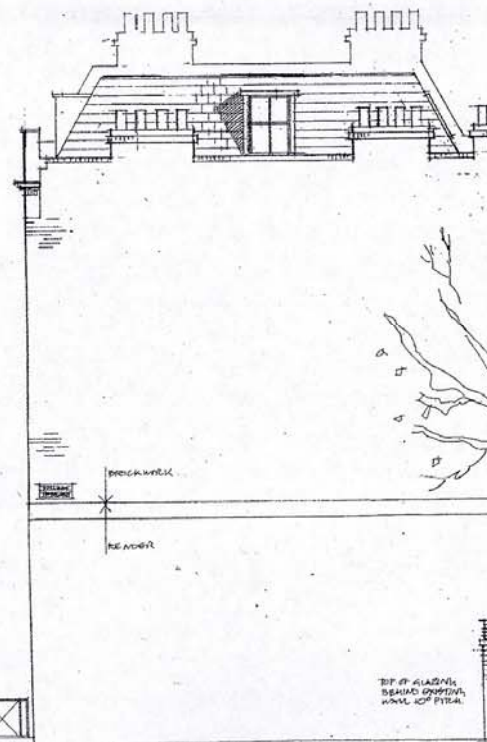

FLANK ELEVATION NO 127
FACING PITZROY ROAD.



475 HIGH SLATED
TIMBER FENCING PANELS.

1630 WALL
(EASTING?)

No.1

Project
127 GLOUCESTER
AVE NW1 8LB

Client
M. HAINES

Title
ELEVATIONS:
PROPOSED

Scale 1:100 @ A3

Date 5/1/21


Draw No 127/21/PL03

1, IVOR STREET, CAMDEN TOWN
LONDON, NW1 9PL UK
Tel +44 (0)207 287 5505

NICOLAS
SCARFE
ARCHITECT + DESIGNER



FRONT ELEVATION TO GLOUCESTER AVENUE

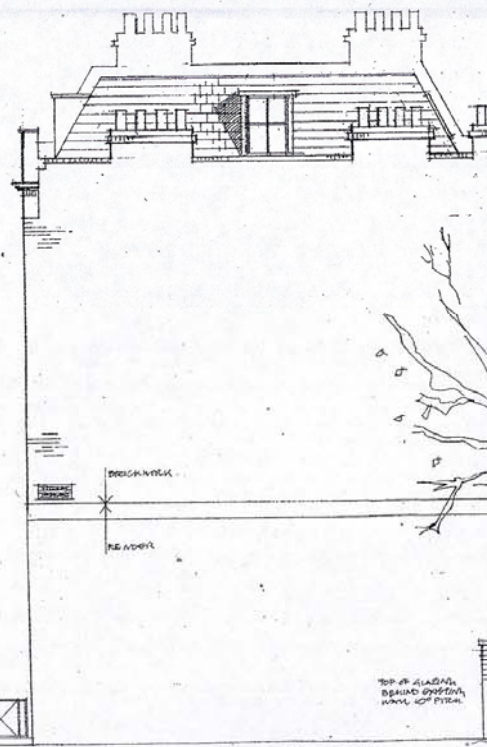

FLANK ELEVATION NO 127
FACING PITZROY ROAD



REAR ELEVATION NO 127

No 125

Project
127 GLOUCESTER
AVE NW1 6LB

Client
M. HAINES

Title
ELEVATIONS:
EXISTING


Scale 1:100 @ A3

Date 5/1/21

Drawg No 127/21/PL04

1, IVOR STREET, CAMDEN TOWN
LONDON, NW1 9PL UK
Tel +44 (0)207 267 5805

NICOLAS
SCARFE
ARCHITECT + DESIGNER

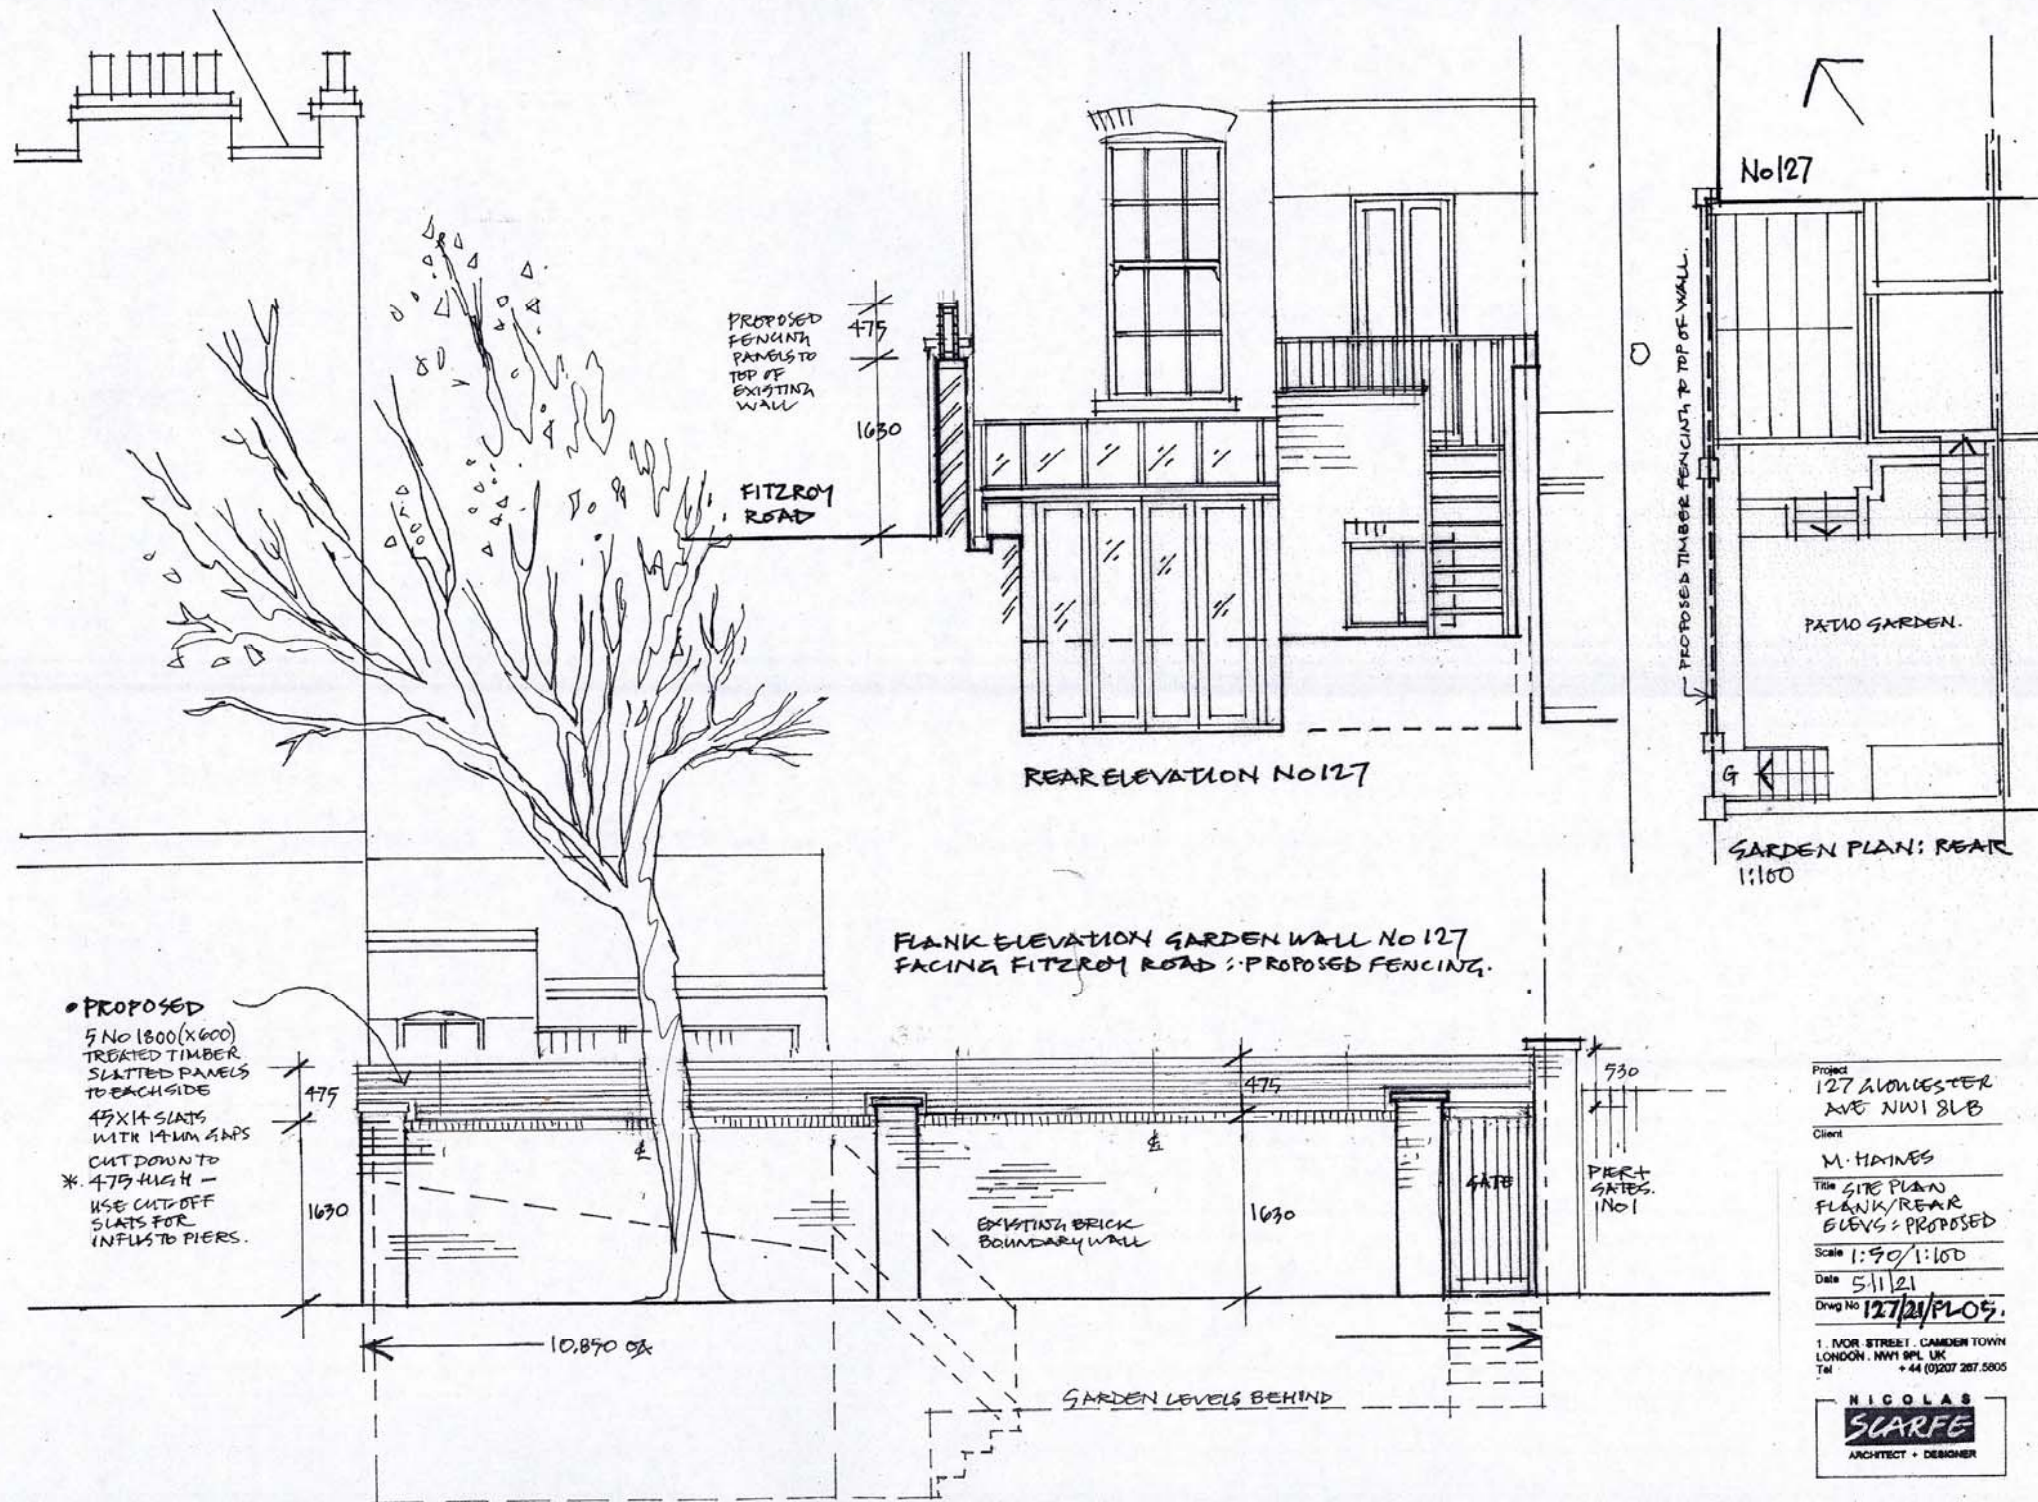

Project
127 ALONGSTER
AVE NW1 8LB

Client
M. HAINES

Title
SITE PLAN
FLANK/REAR
ELEV: PROPOSED


Scale
1:50/1:160

Date
5/11/21


Draw No
127/21/PLO5.

1, IVOR STREET, CAMDEN TOWN
LONDON, NW1 8PL, UK
Tel +44 (0)207 267 5505

NICOLAS
SCARFE
ARCHITECT • DESIGNER

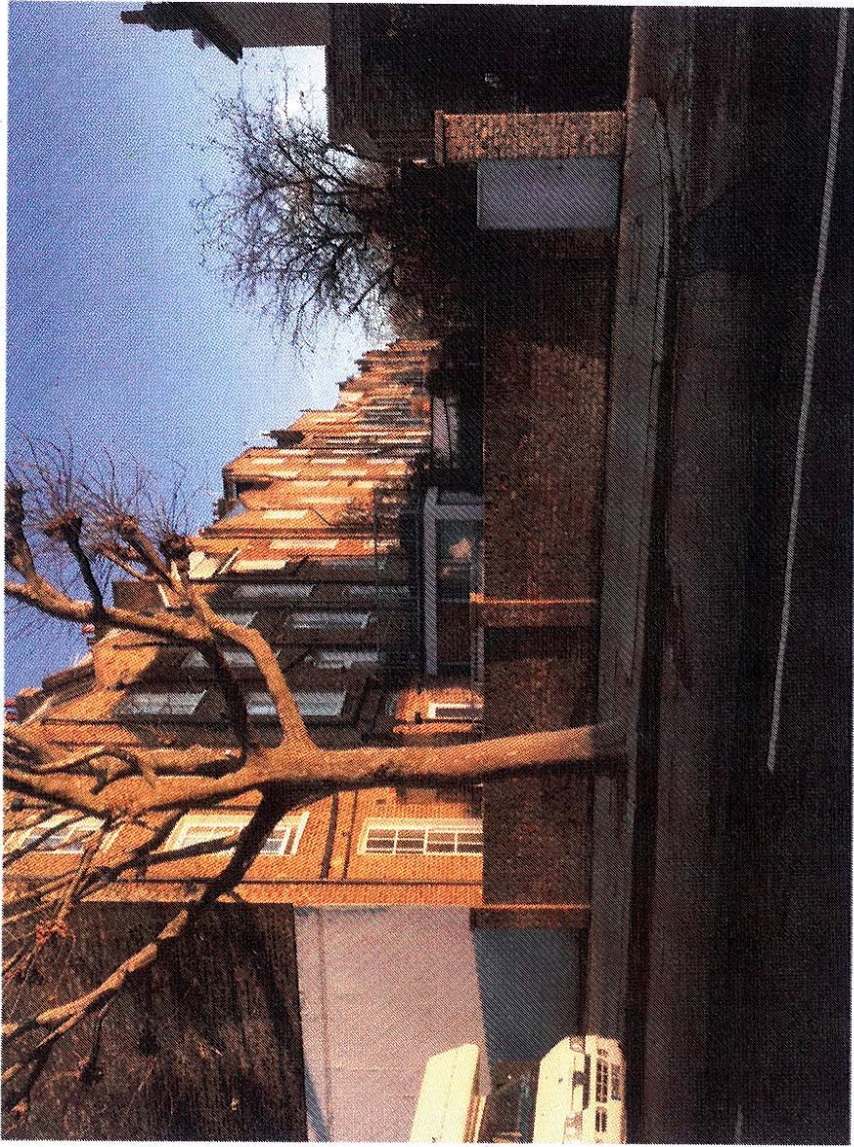

Brick Boundary Wall to No.127 facing Fitzroy Road : EXISTING

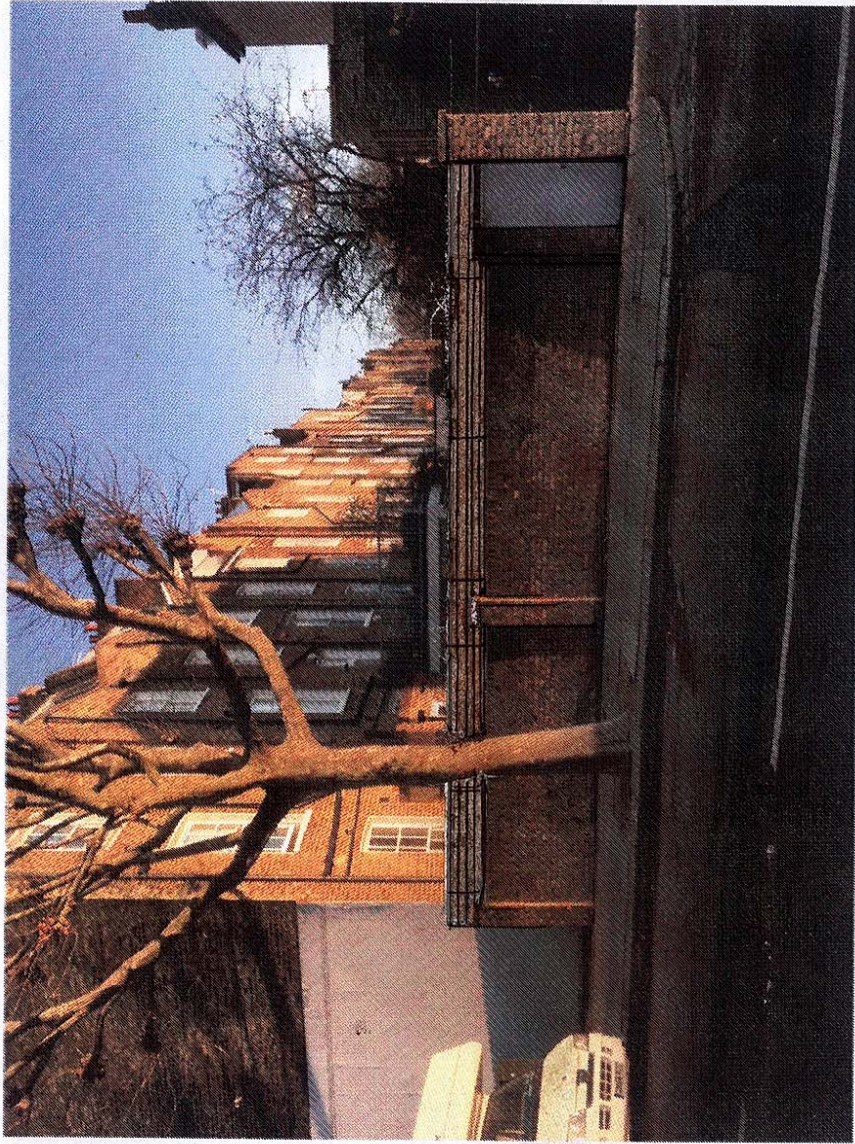

Brick Boundary Wall to No.127 facing Fitzroy Road : PROPOSED Timber Fencing to top of wall