

RAILEY MEWS

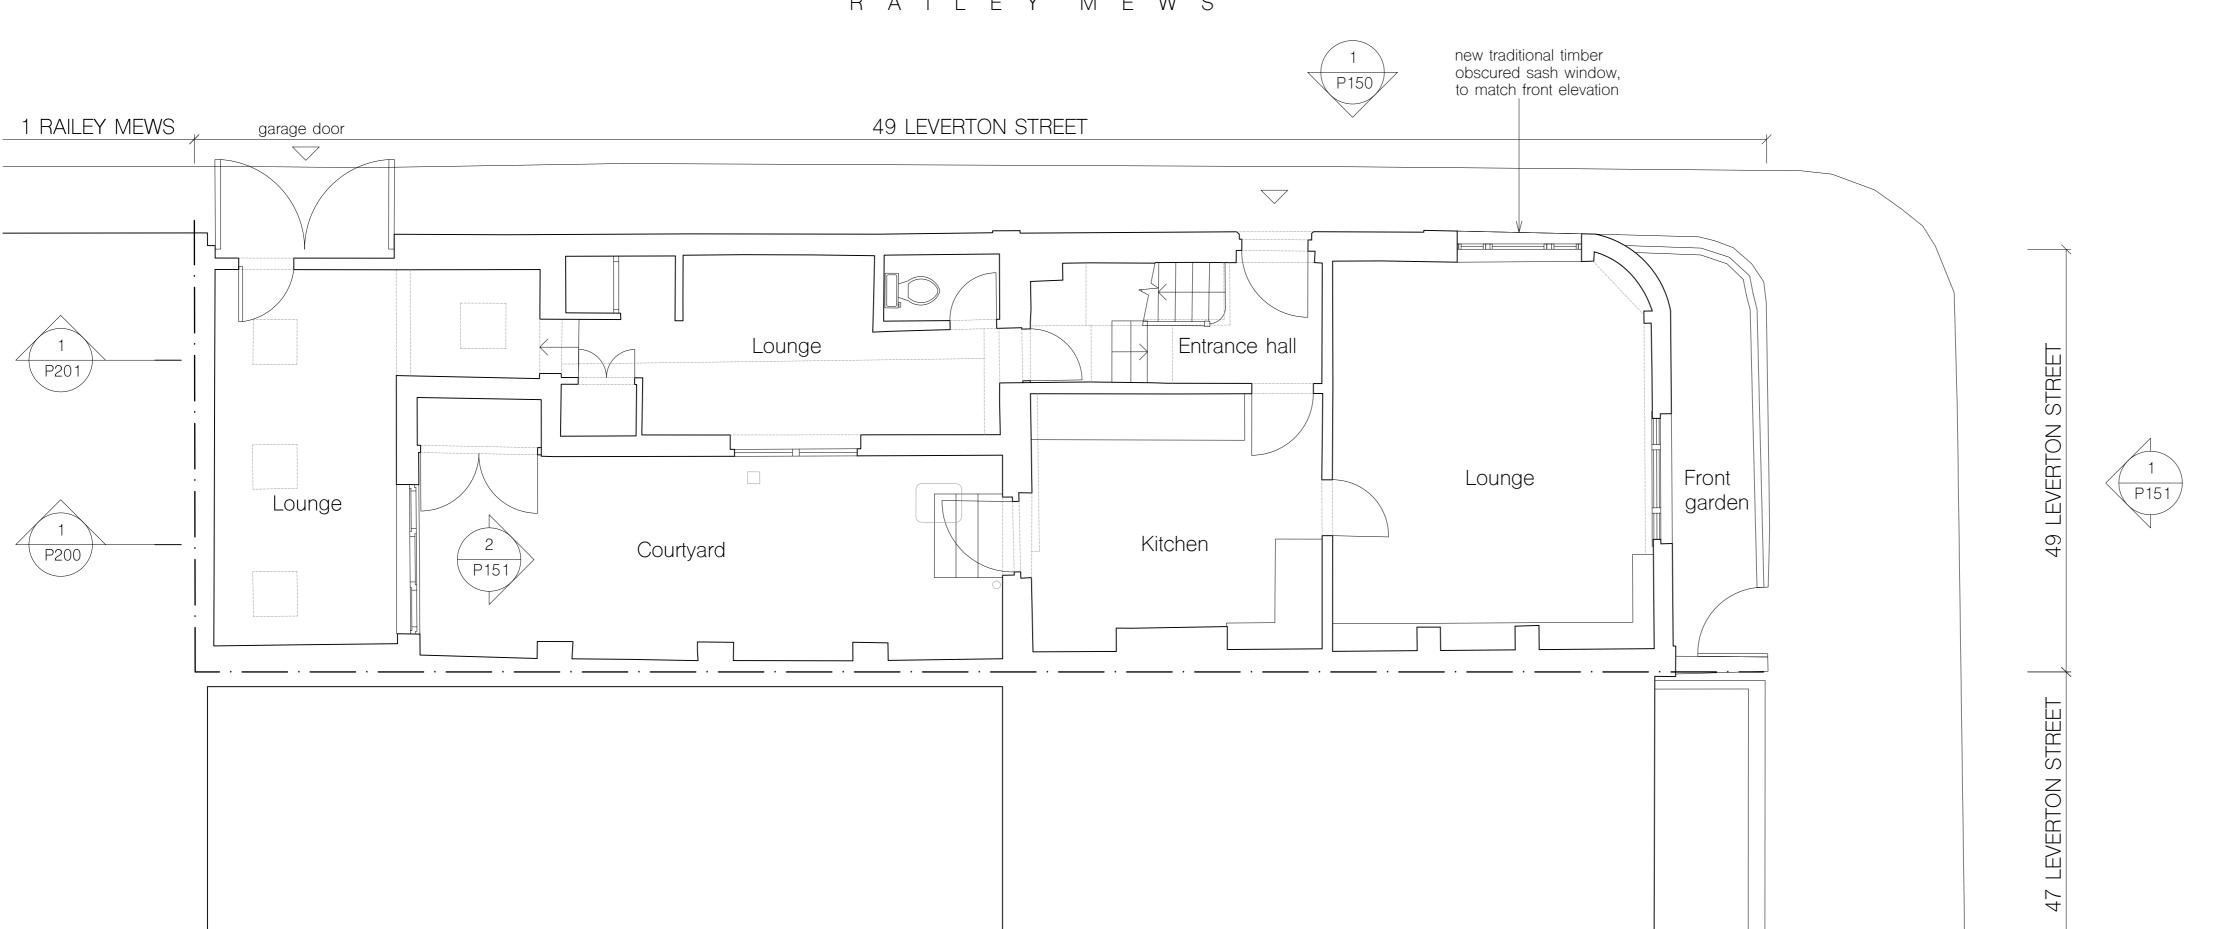

(1)

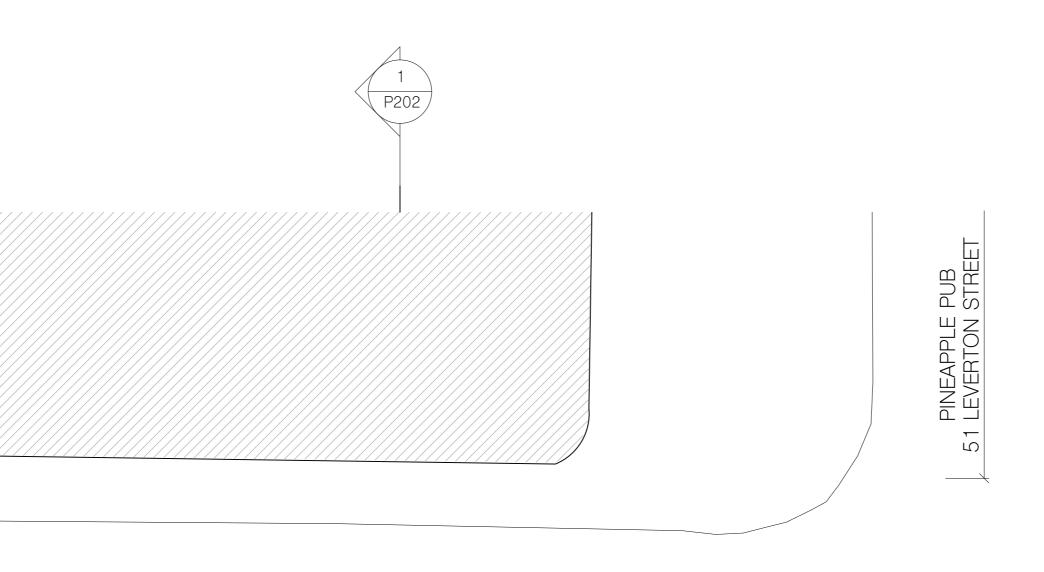

notes

All information subject to design development and site verification.

This drawing is the property of ROAR Architects Ltd. No disclosure or copy of it may be made without written permission. This drawing is for planning purposes only, no guarantee is given to its accuracy or correctness and is subject to site verification.

project

49 Leverton Street Kentish Town, London NW5 2PE


client Rosalind Miller & Justin Parkhurst

architect



drawing title

proposed ground floor

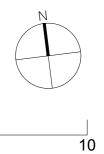

scale at A1	scale at A3	date
1:50	1:100	12.20
job no.	drawing	rev.
136	P100	