



DO NOT SCALE FROM THIS DRAWING
THIS DRAWING IS COPYRIGHT

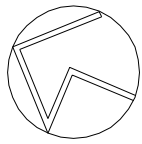

NEIGHBOURS' CONSERVATORY	

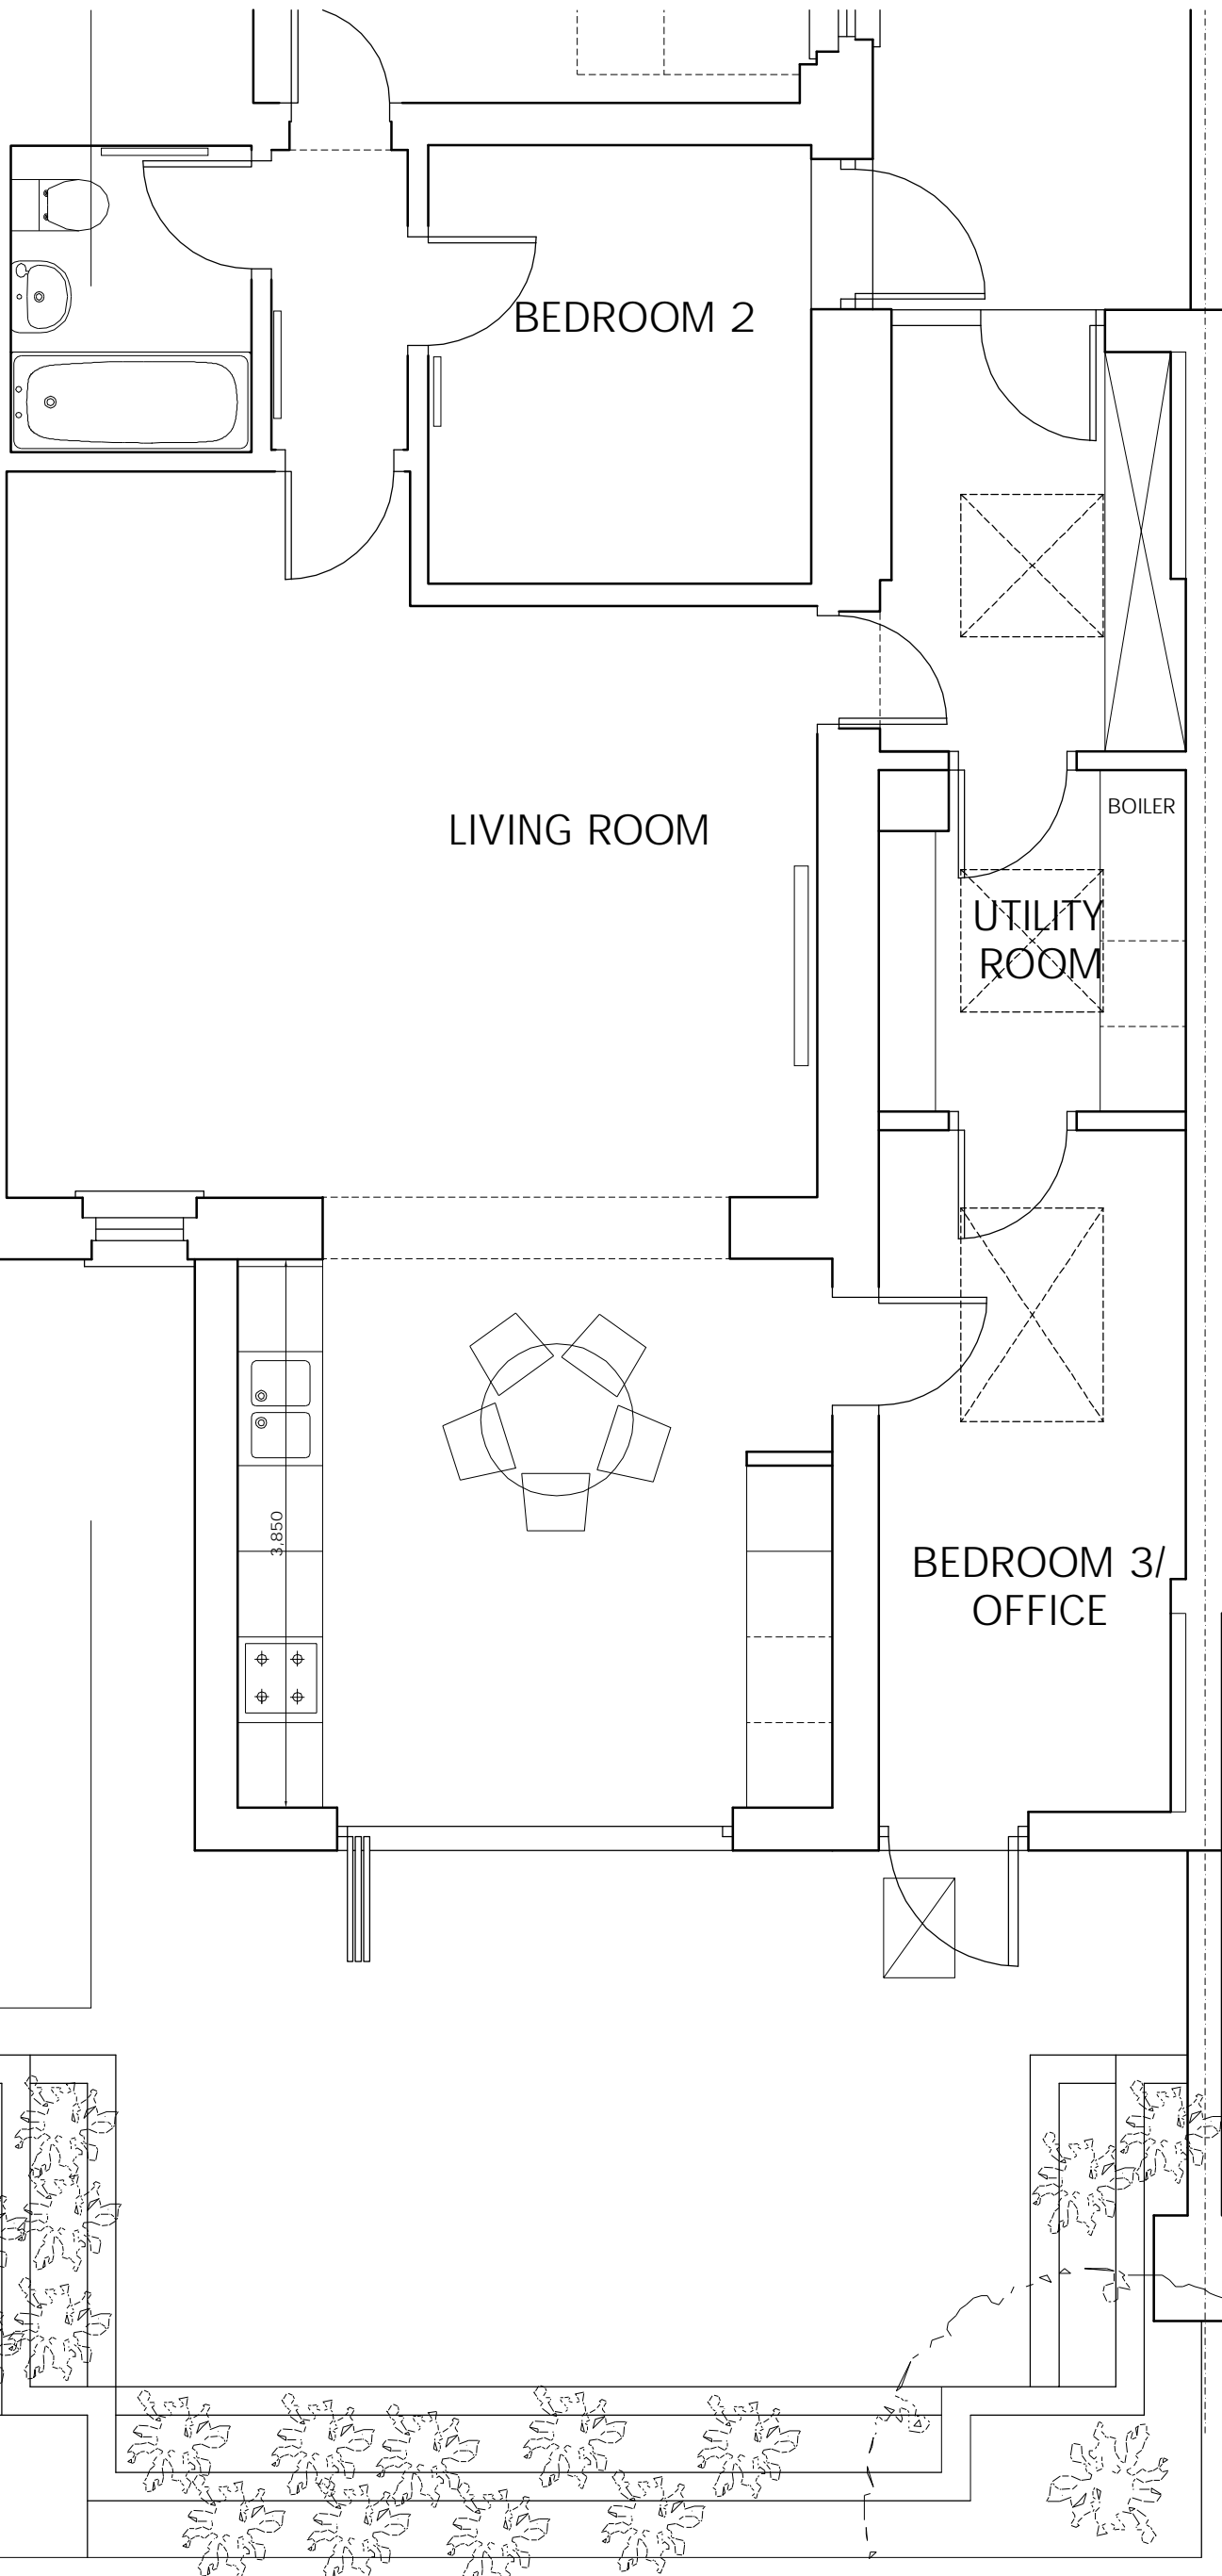



3C STRATHWAY GARDENS
LONDON NW3 4PA
EXISTING GROUND FLOOR PLAN

t 020 75869624
m 07985 035333
KasiaWhitfield@gmail.com

KASIA WHITFIELD
design consultant

1:50/A3
2015.03.09


SG3-EX1

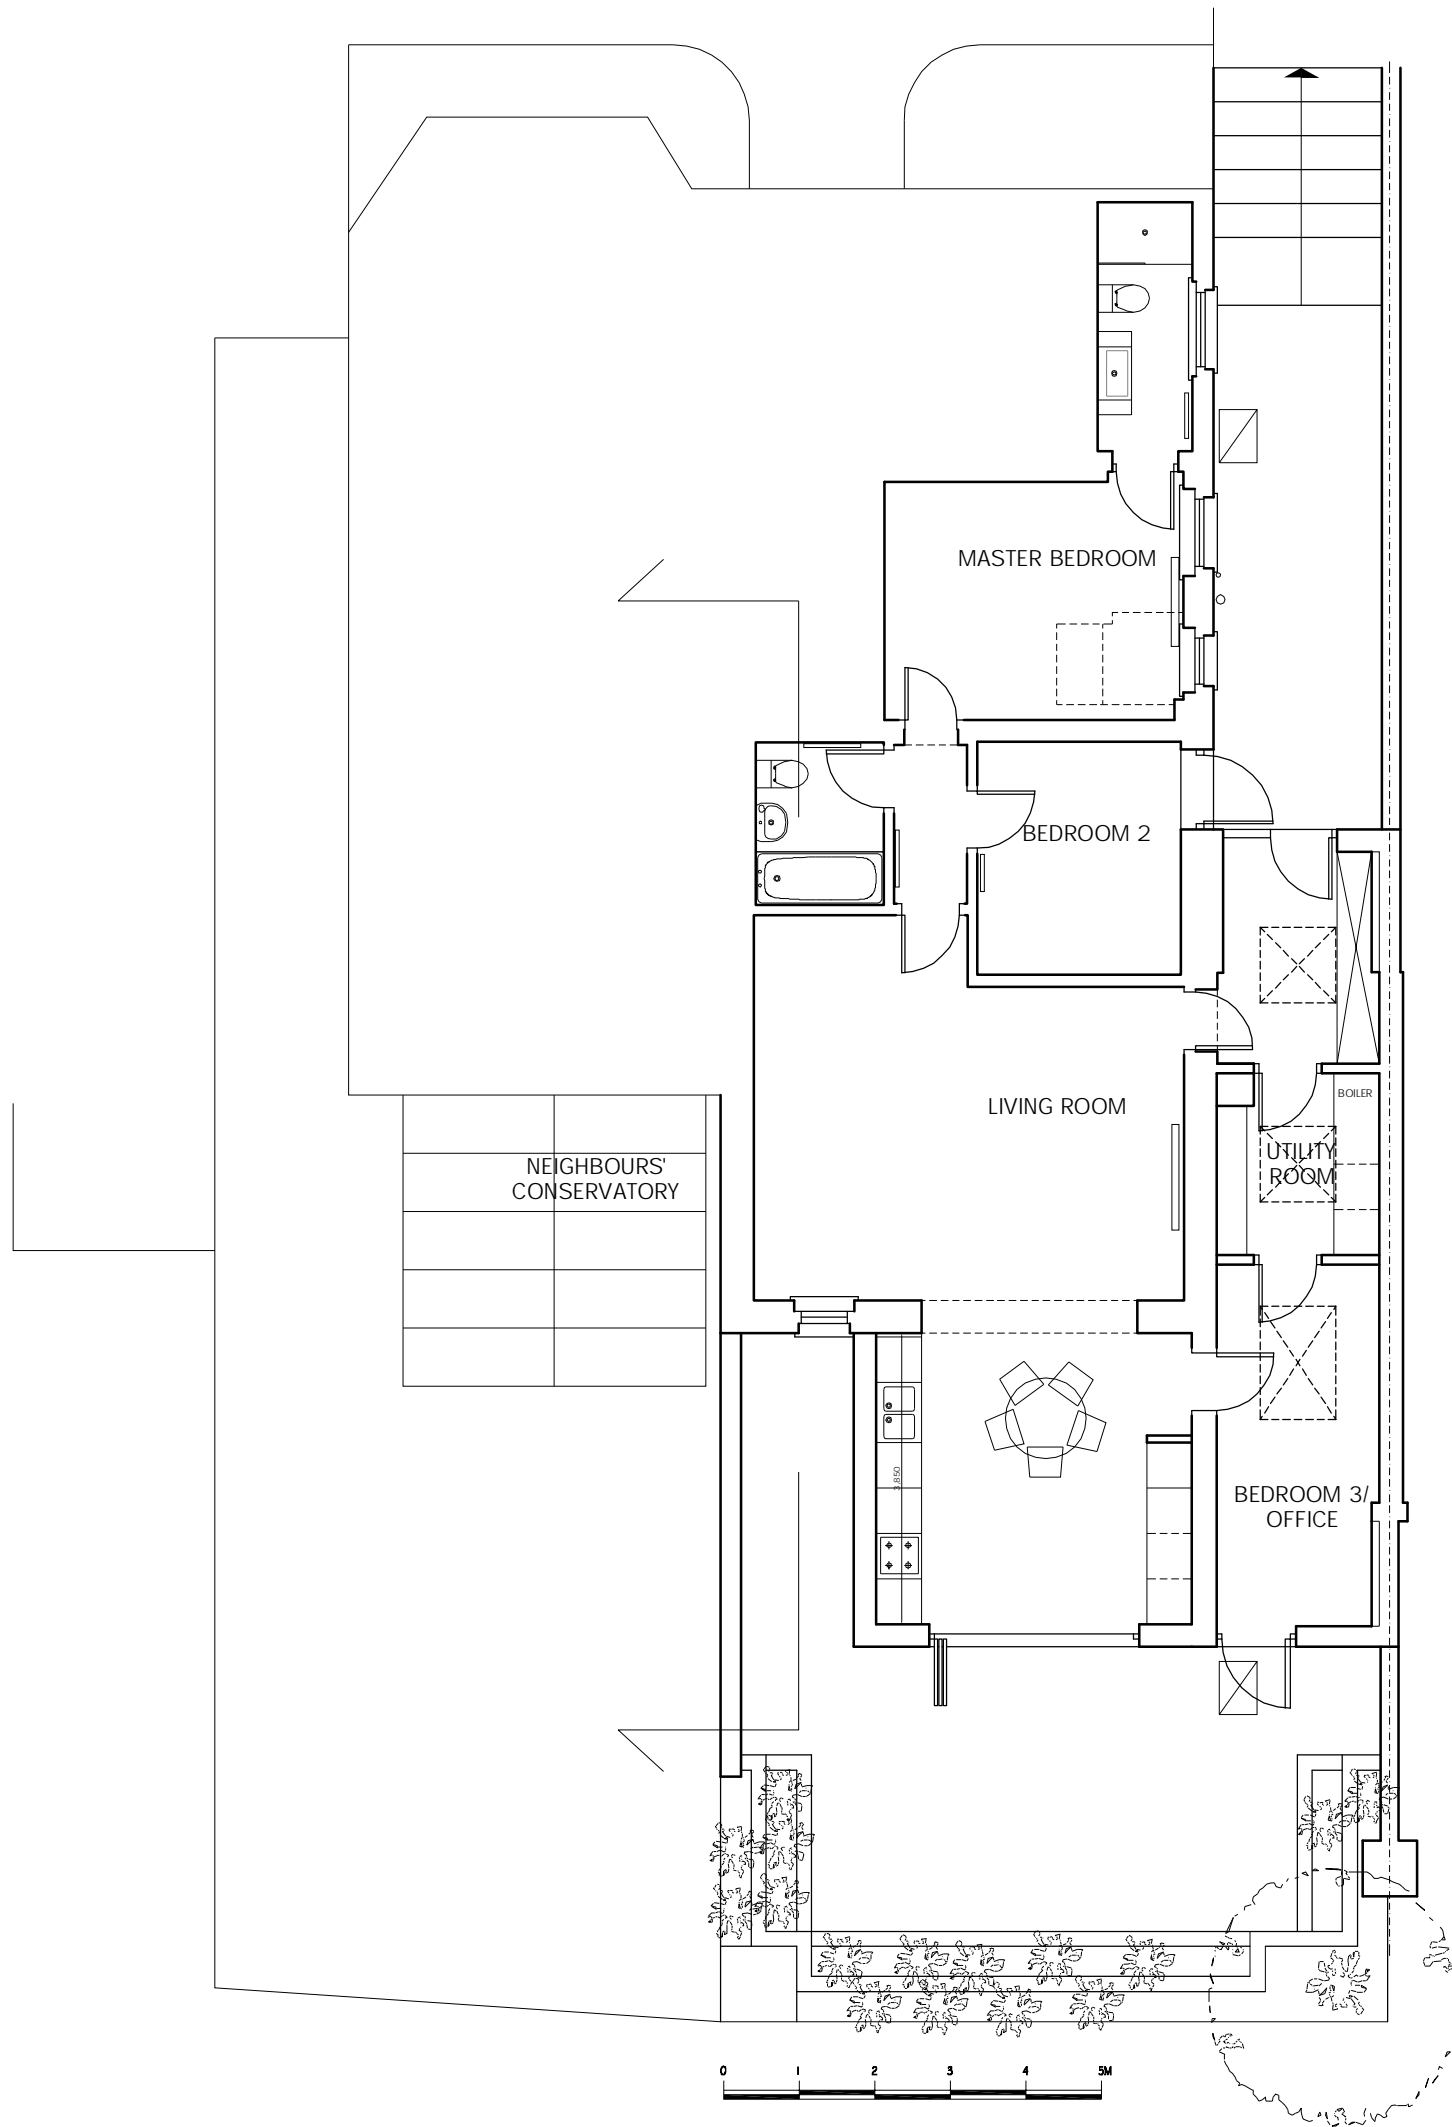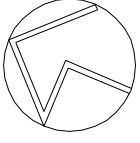

3C STRATHRAY GARDENS
LONDON NW3 4PA

EXISTING GROUND FLOOR PLAN

1:100/A3
2015.03.09

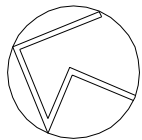

MAIN THREE STOREY
BUILDING

NEIGHBOURS'
CONSERVATORY

TERRACE
(UPPER GROUND
FLOOR LEVEL)

FLAT ROOF
(UPPER GROUND
FLOOR LEVEL)

GLASS ROOF


FLAT ROOF



3C STRATHRAY GARDENS
LONDON NW3 4PA

EXISTING ROOF PLAN

1:50/A3
2015.03.09

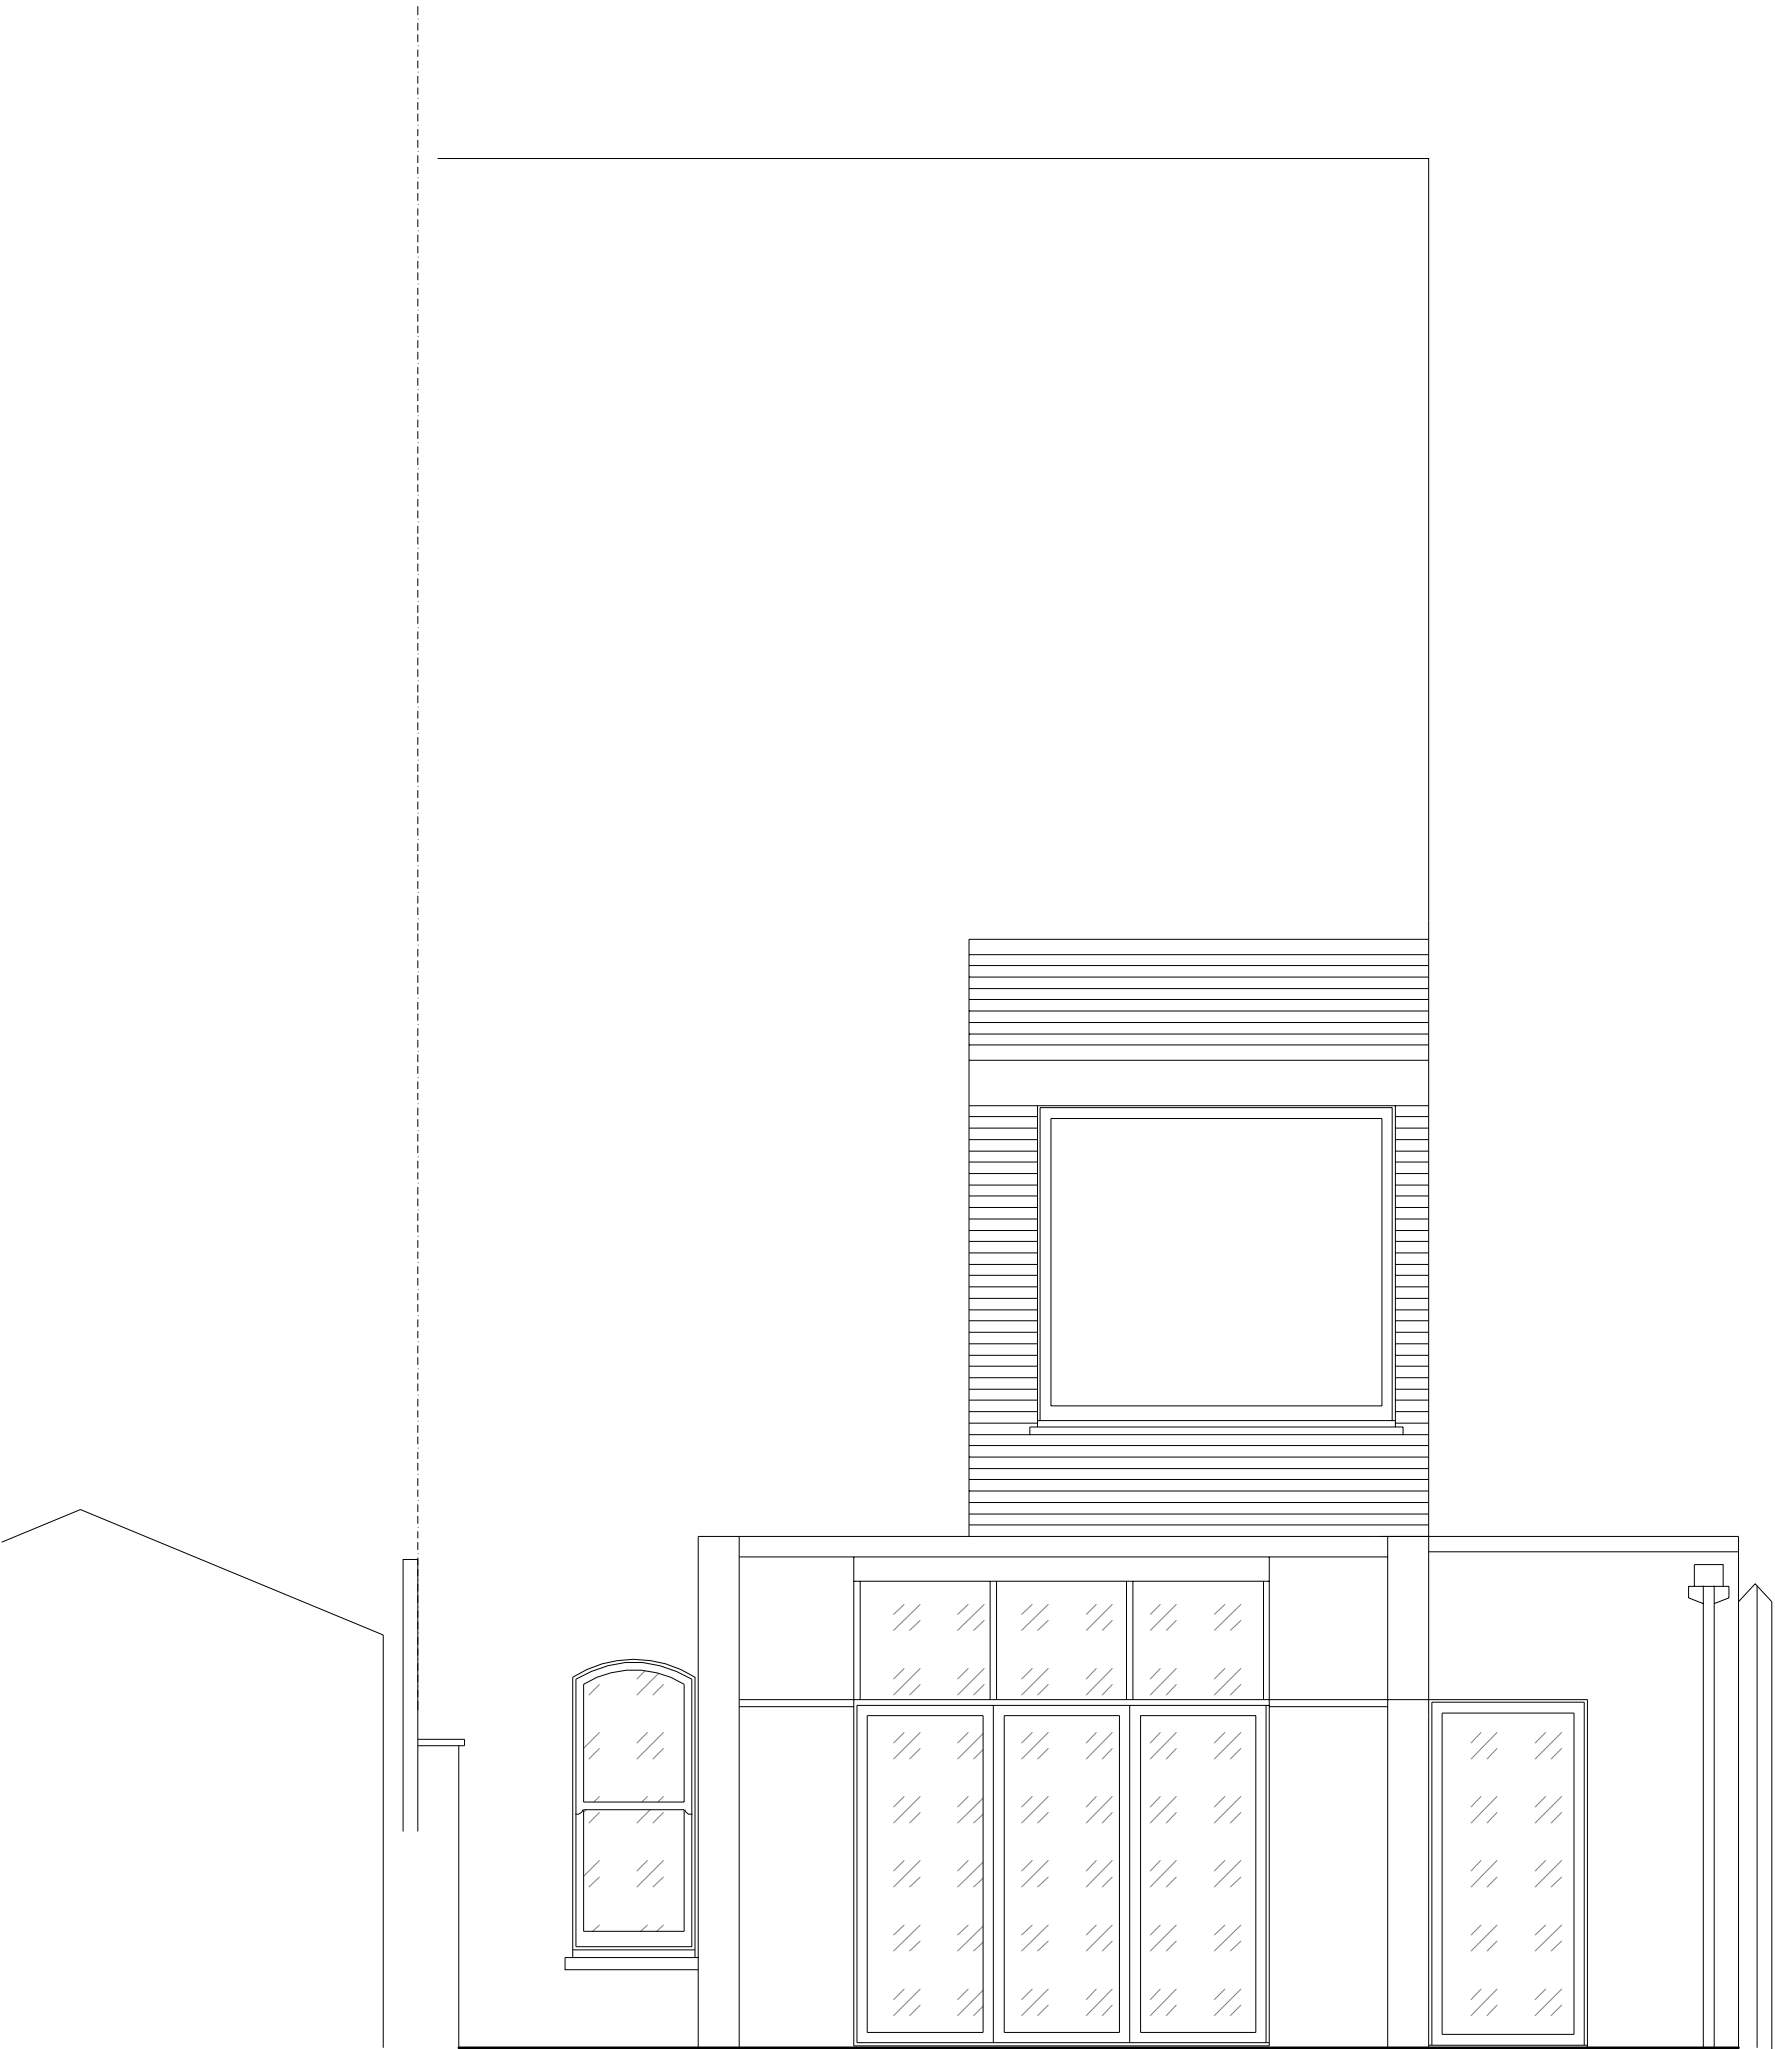

3C STRATHRAY GARDENS
LONDON NW3 4PA

EXISTING REAR ELEVATION

1:50/A3
2015.03.09

t 020 75869624
m 07985 035333
KasiaWhitfield@gmail.com

KASIA WHITFIELD
design consultant

SG3-EX3