
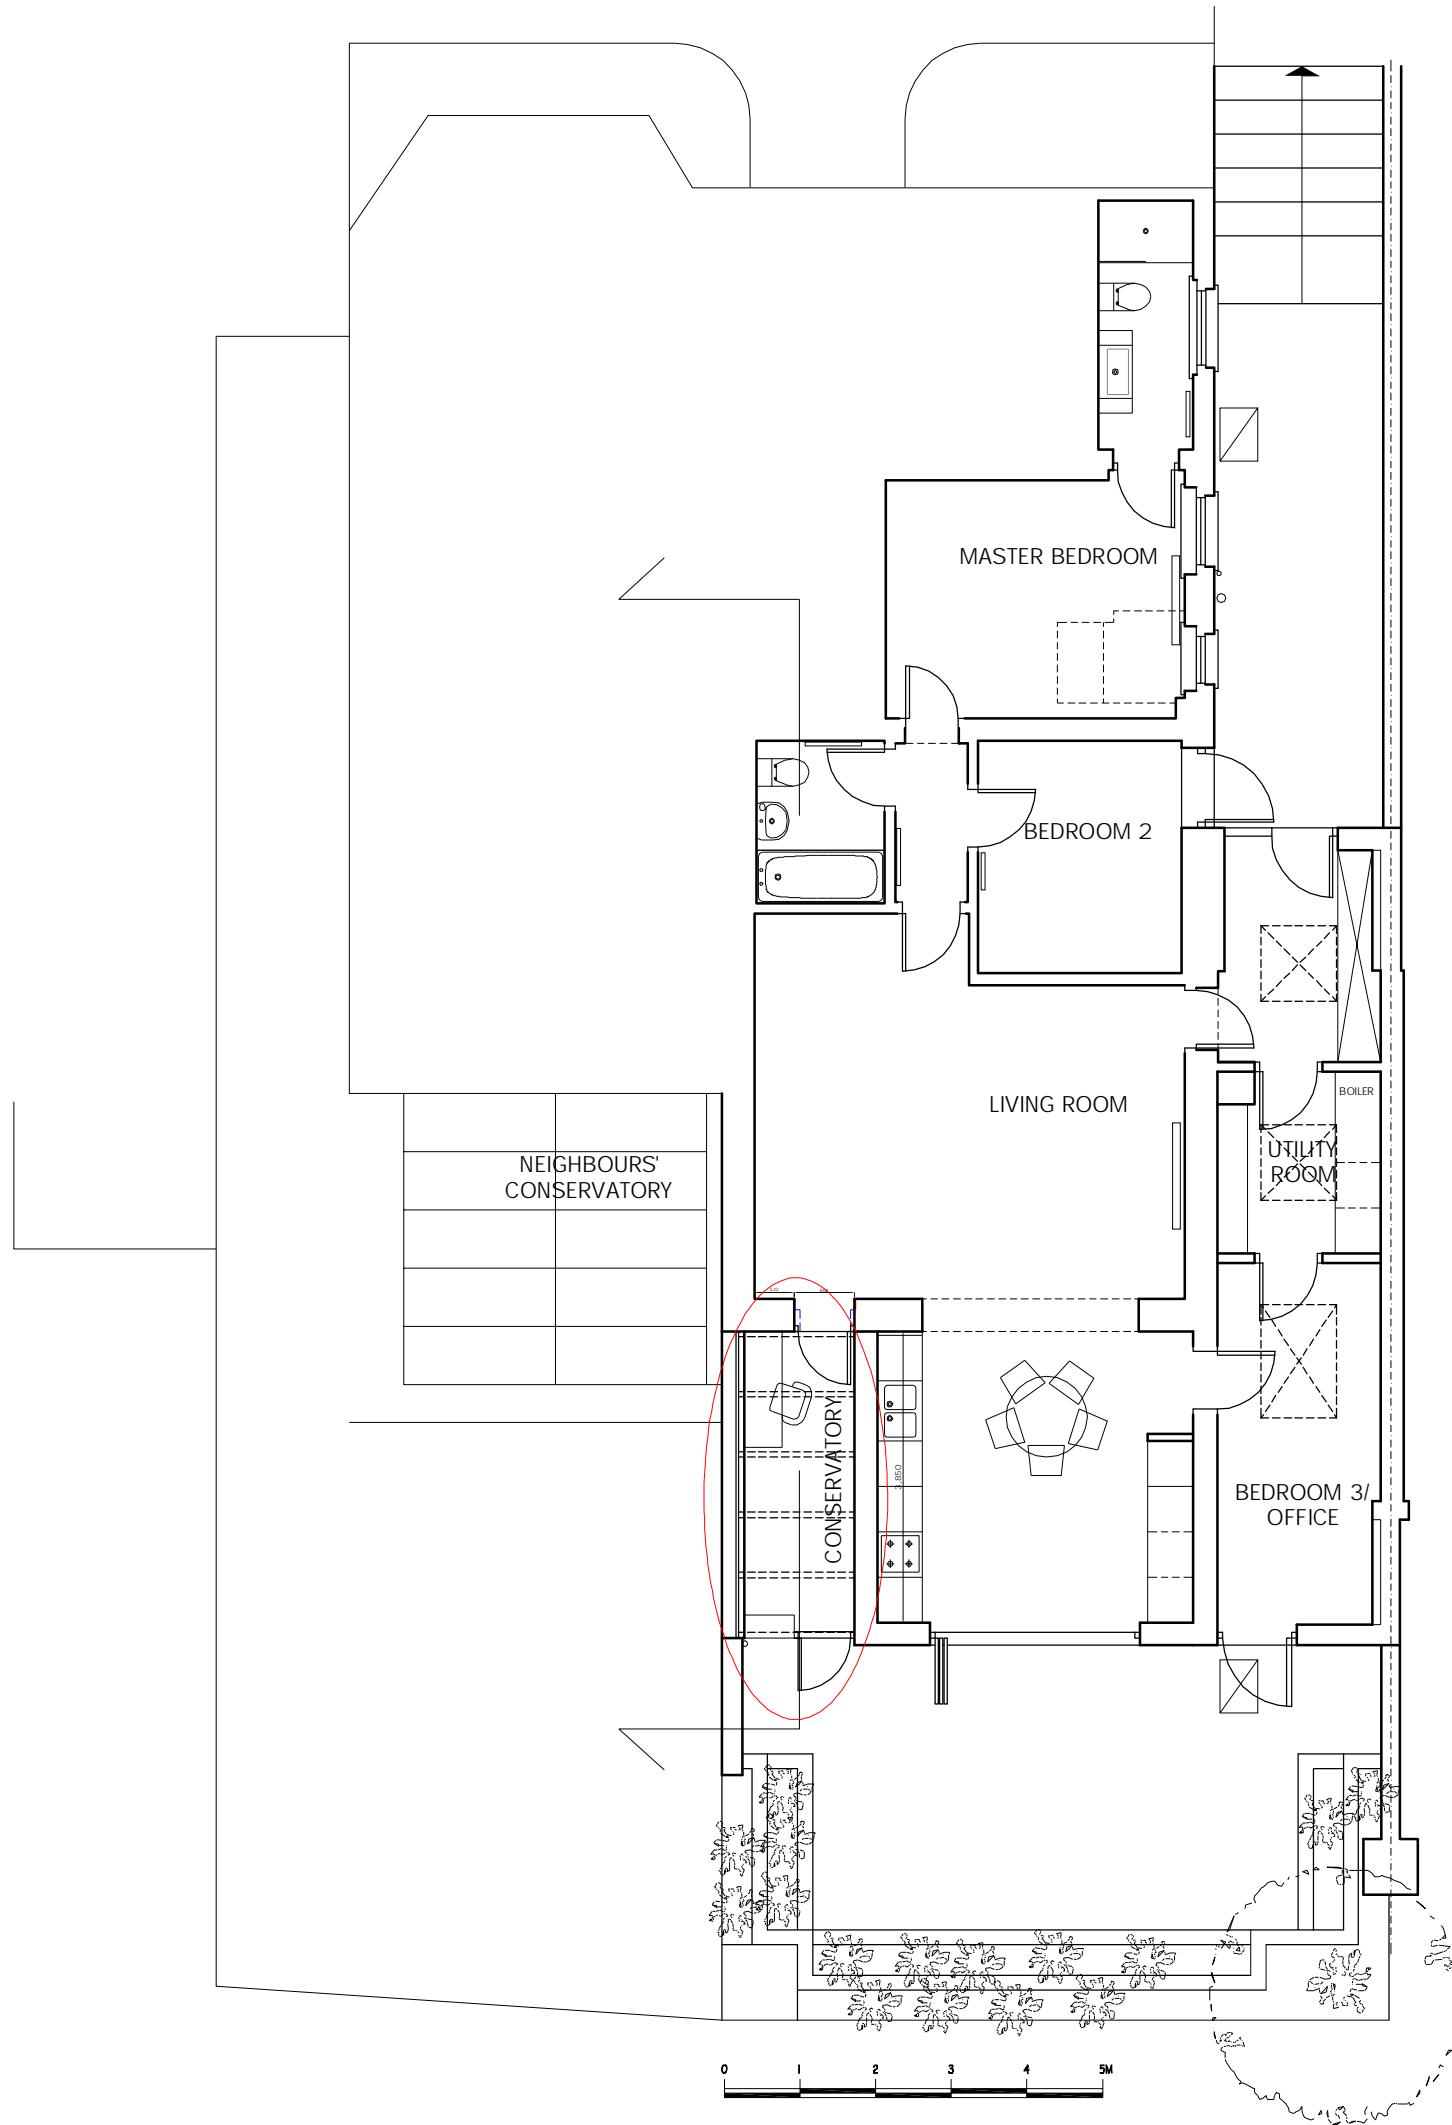


3C STRATHRAY GARDENS
LONDON NW3 4PA
PROPOSED GROUND FLOOR PLAN


1:50/A3
2015.03.09

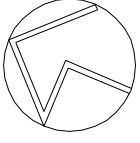

3C STRATHRAY GARDENS
LONDON NW3 4PA

PROPOSED GROUND FLOOR PLAN

1:100/A3
2015.03.09

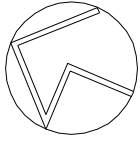

MAIN THREE STOREY BUILDING

NEIGHBOURS'
CONSERVATORY

TERRACE
(UPPER GROUND
FLOOR LEVEL)

FLAT ROOF
(UPPER GROUND
FLOOR LEVEL)

PROPOSED
GLASS
ROOF

EXISTING
GLASS ROOF

FLAT ROOF




3C STRATHRAY GARDENS
LONDON NW3 4PA


PROPOSED ROOF PLAN

1:50/A3
2015.03.09

SECTION

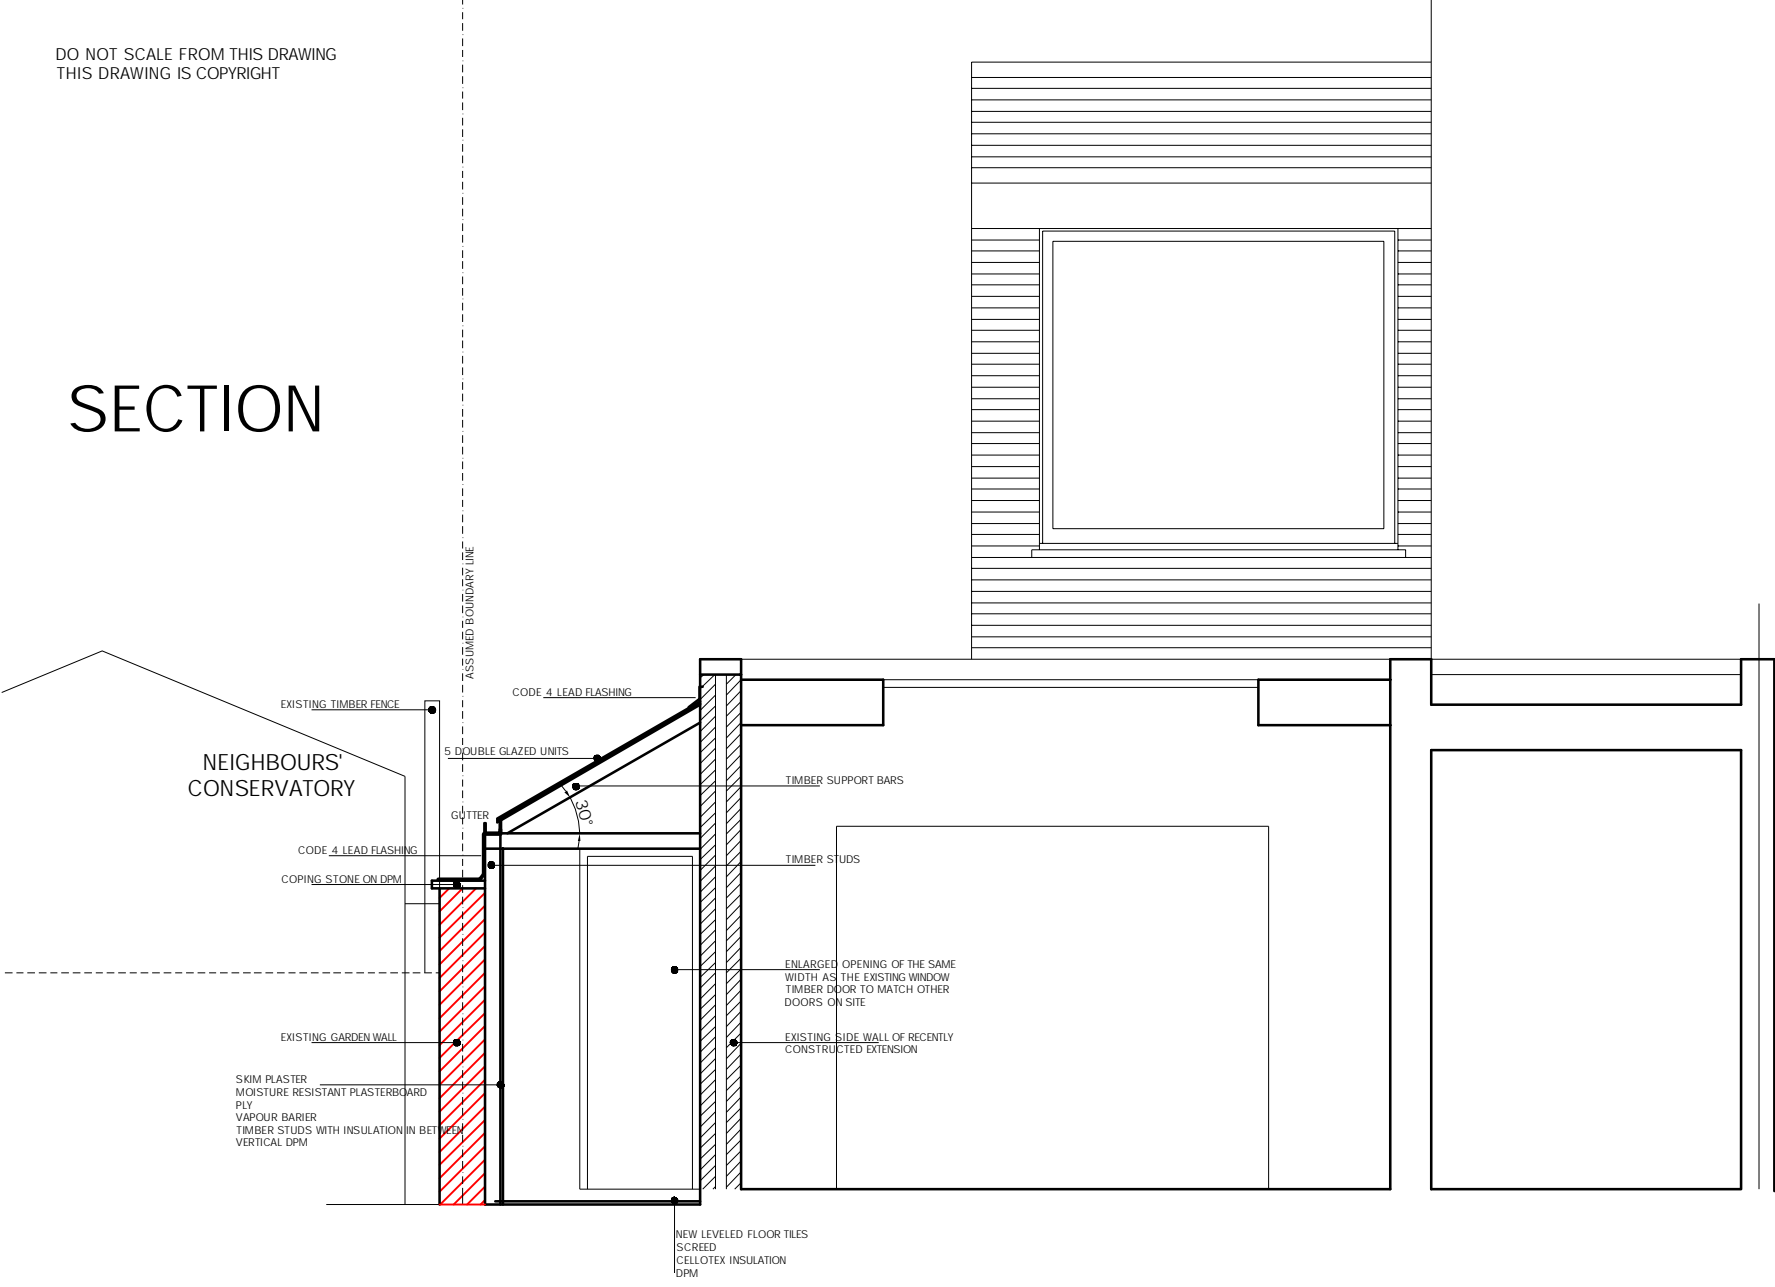

ELEVATION

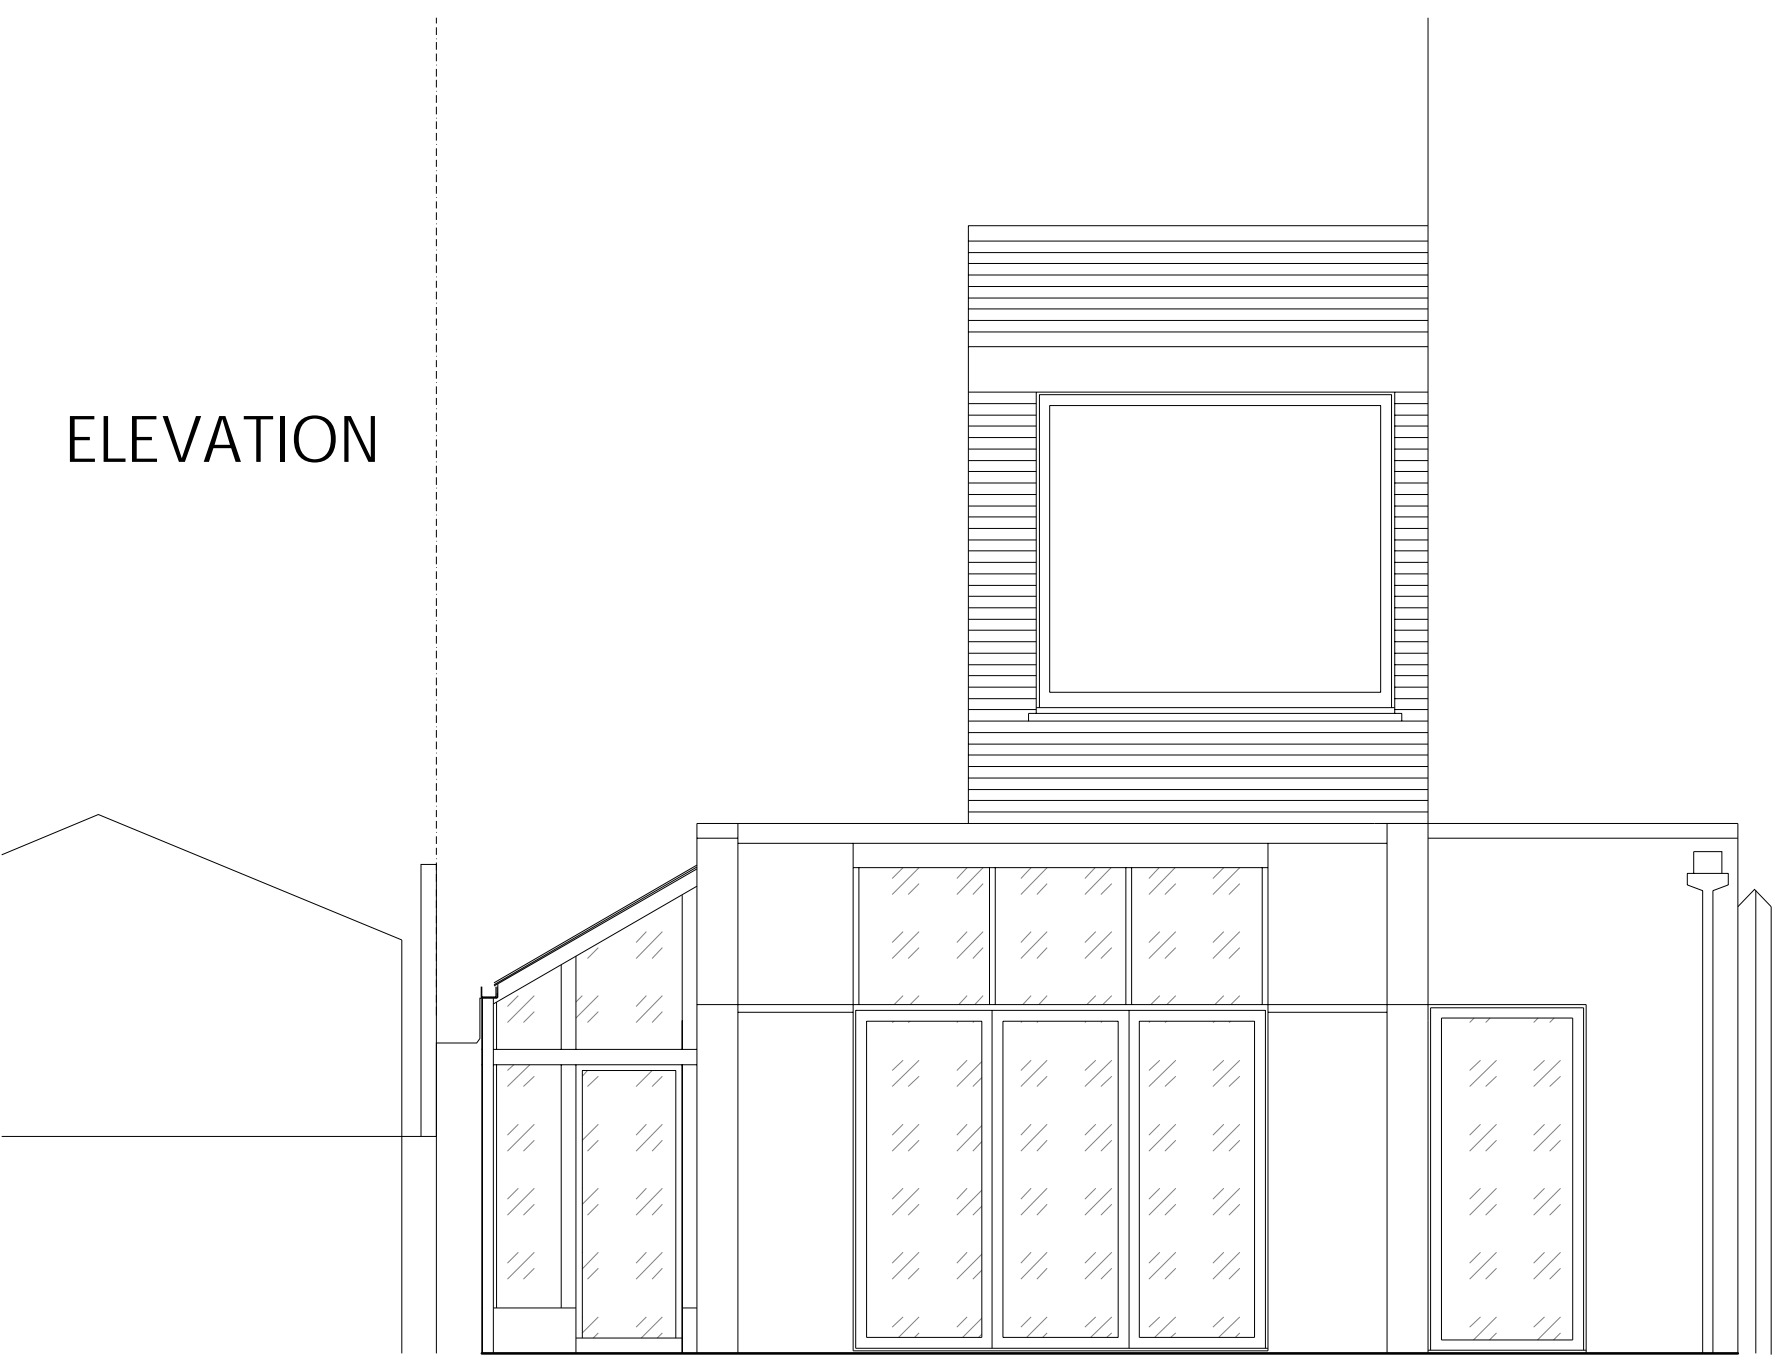

3C STRATHRAY GARDENS
LONDON NW3 4PA

PROPOSED SECTION & REAR ELEVATION

1:50/A3
2021.01.07

SG3-PP3 rev.A



t 020 75869624
m 07985 035333
KasiaWhitfield@gmail.com

KASIA WHITFIELD
design consultant