


EXISTING

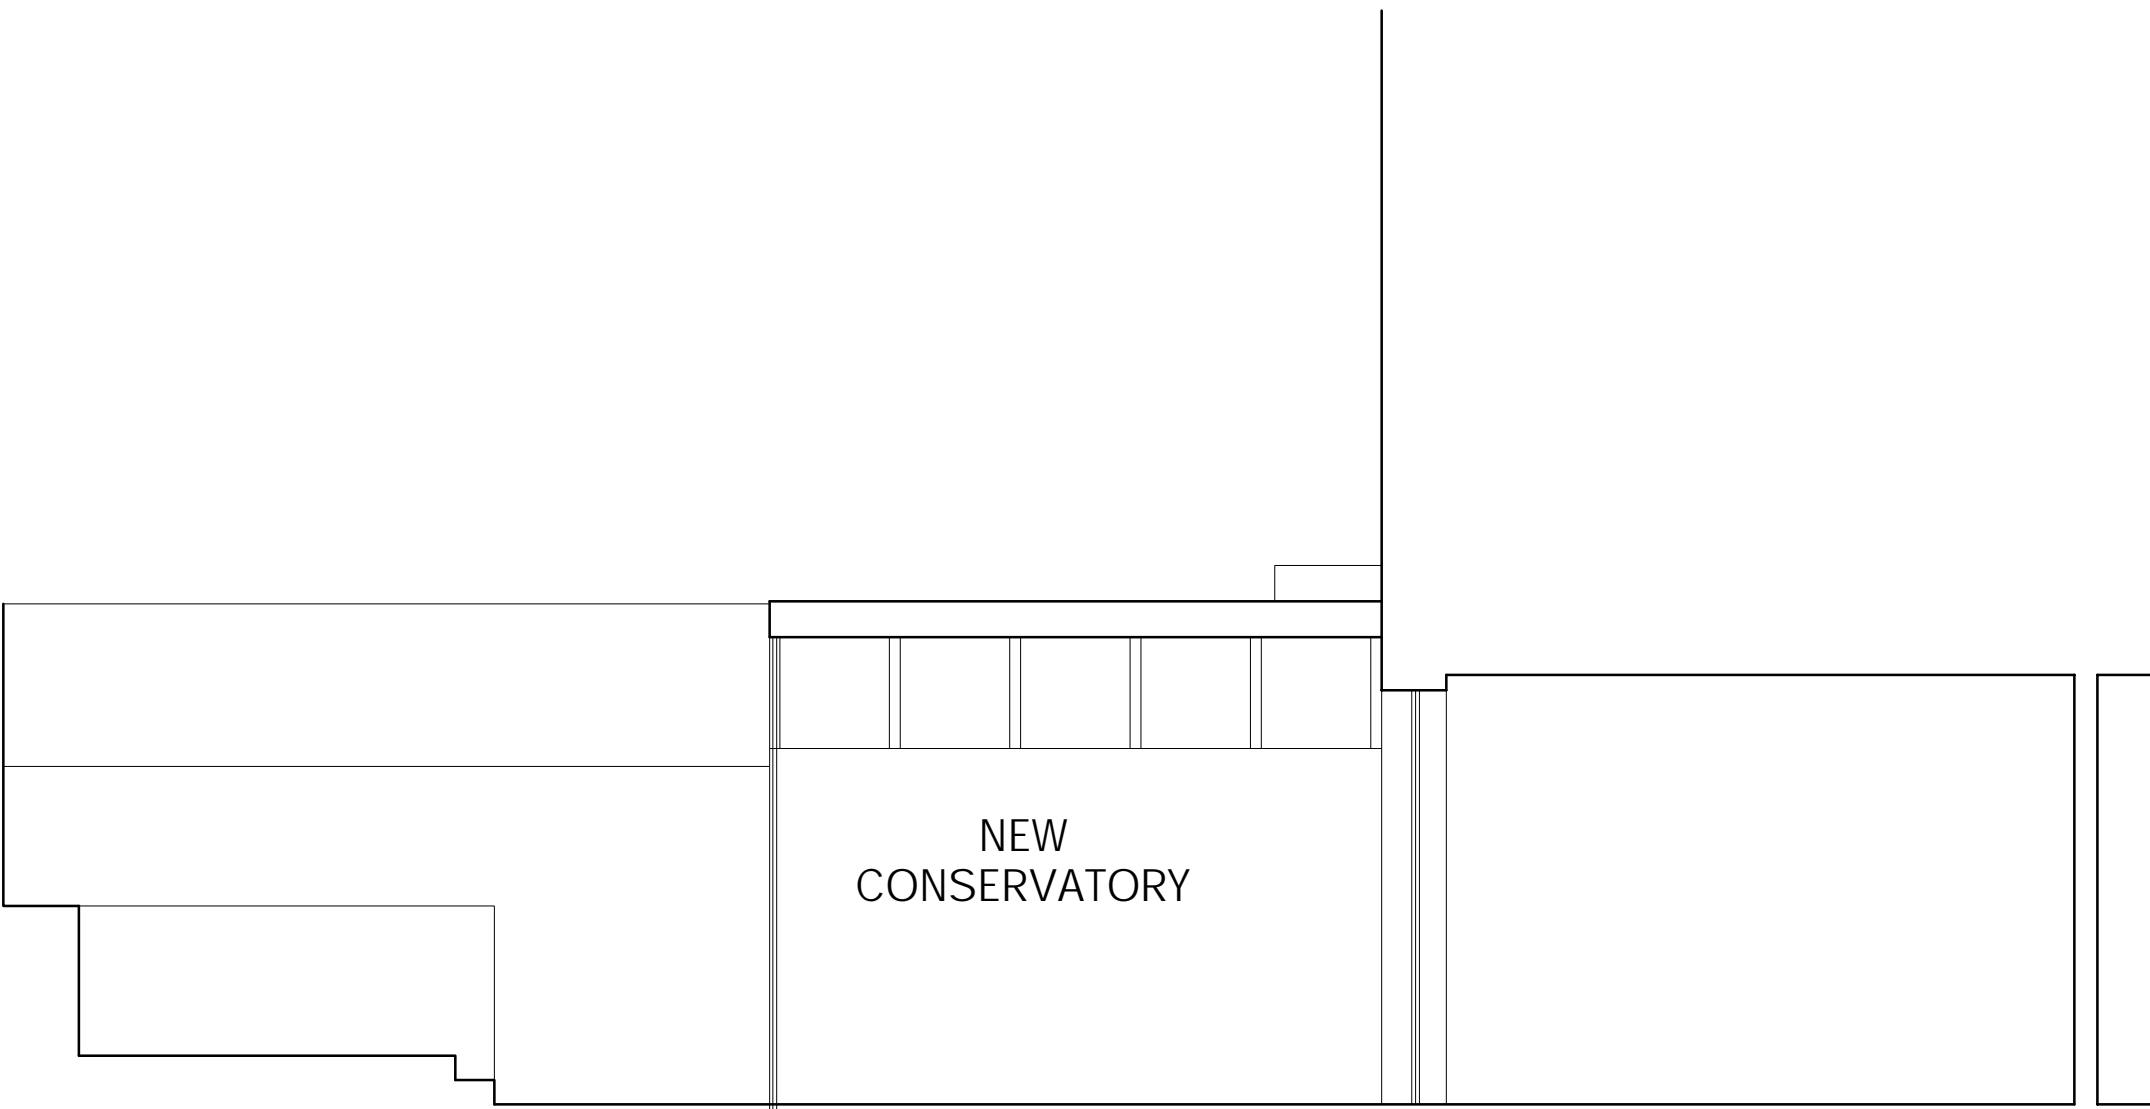

PROPOSED

3C STRATHRAY GARDENS
LONDON NW3 4PA

EXISTING & PROPOSED LONG SECTION

1:50/A3
2021.01.07

t 020 75869624
m 07985 035333
KasiaWhitfield@gmail.com

KASIA WHITFIELD
design consultant

SG3-4 rev.A