
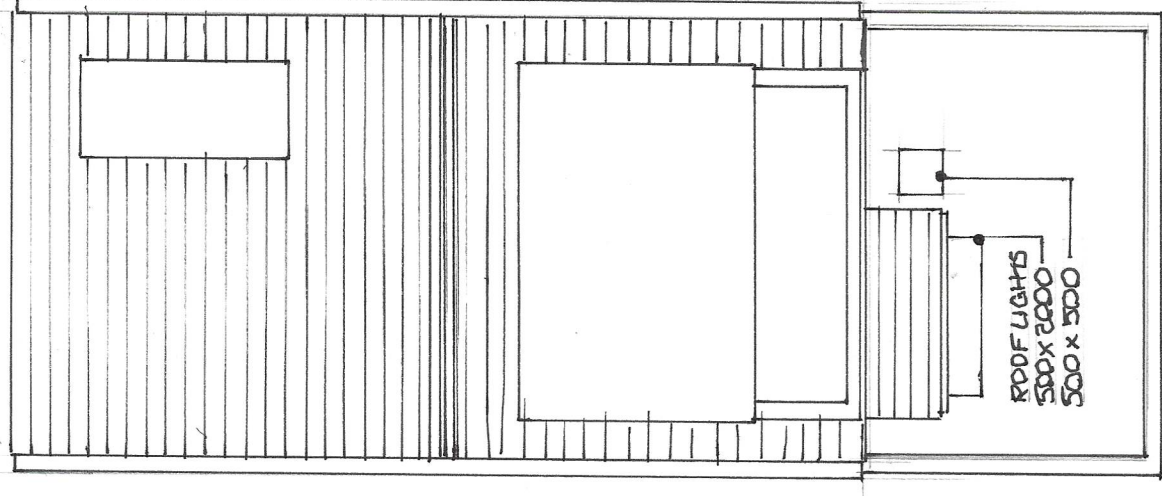
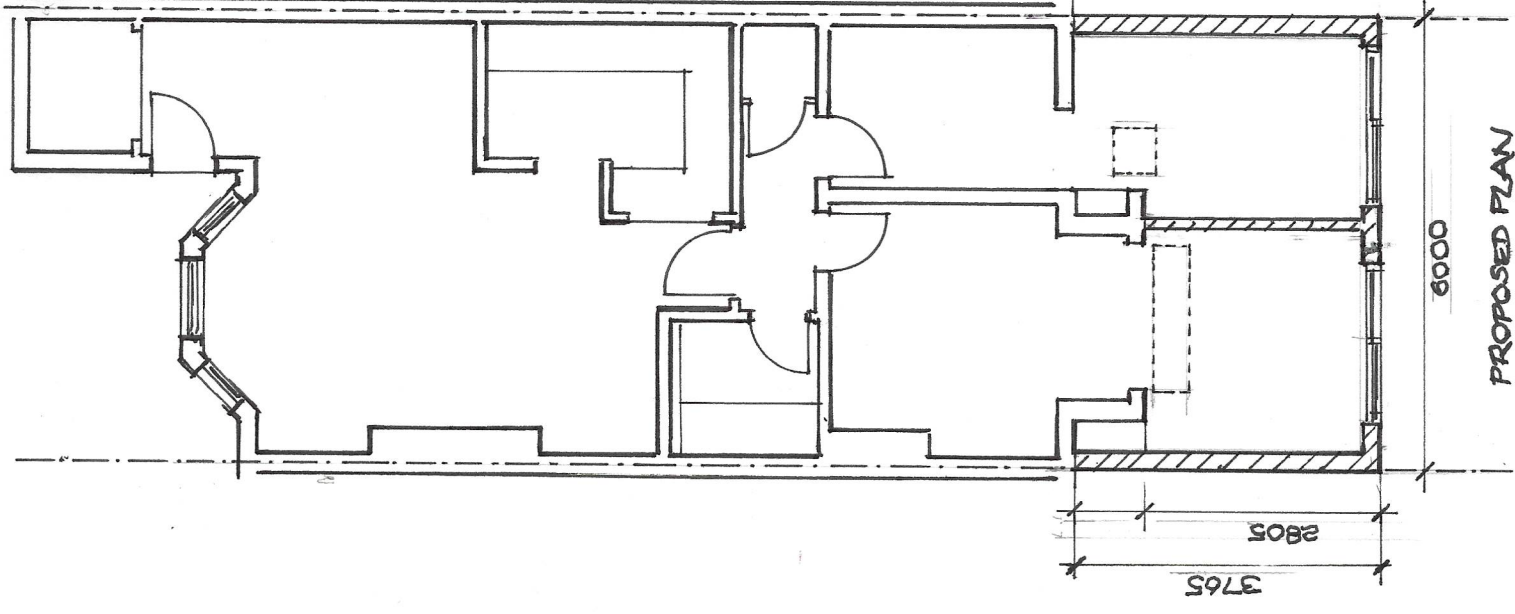


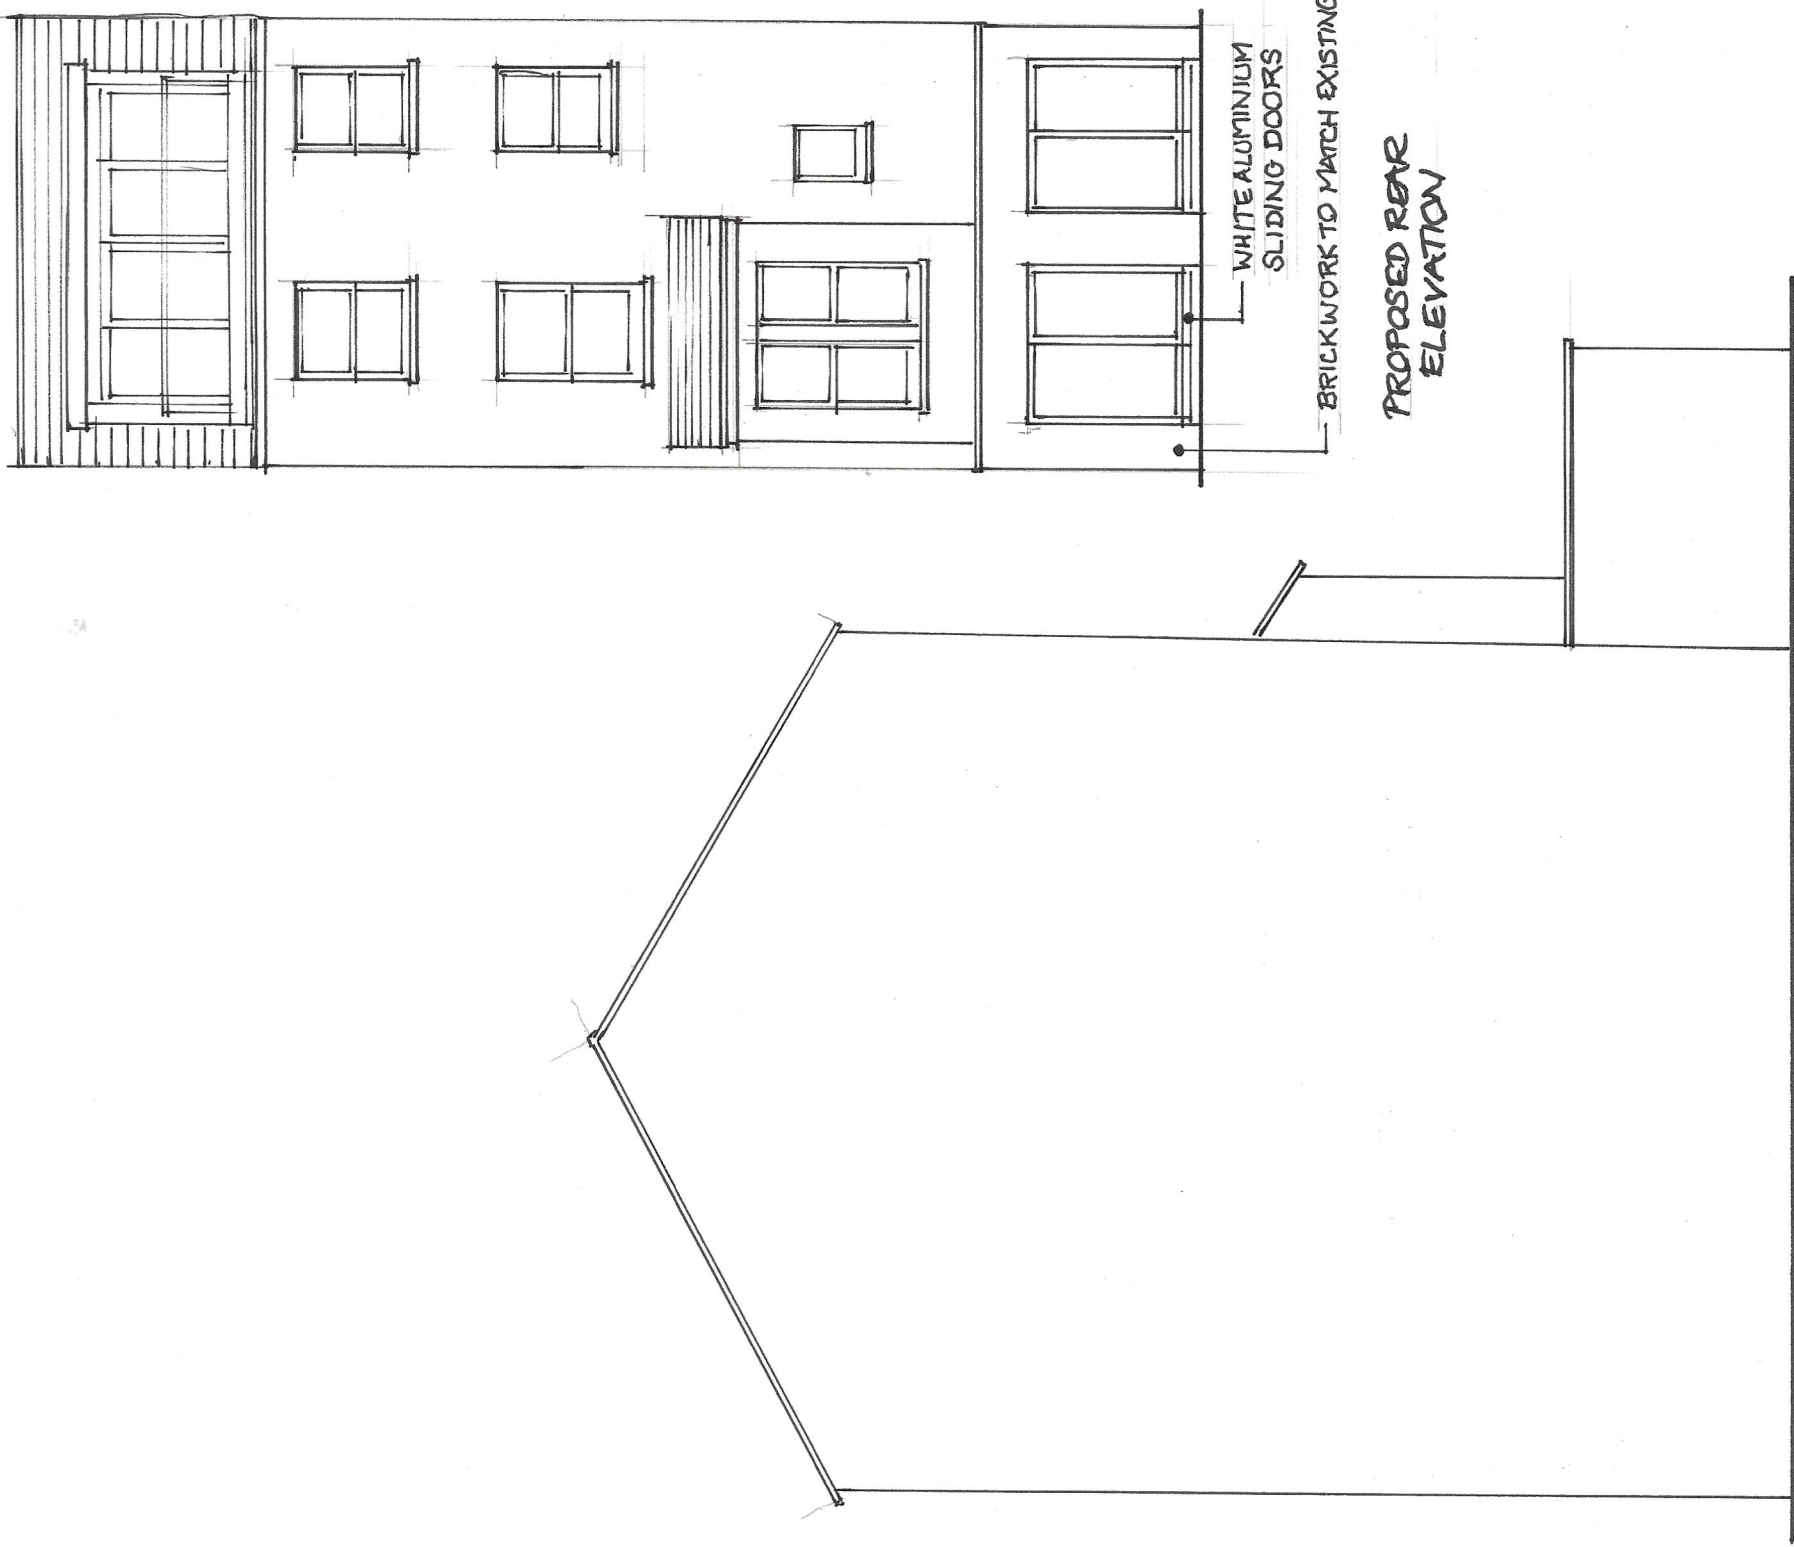

PROPOSED PLANS AND ELEVATIONS			
ADDRESS		50 GOLDAURST TERRACE LONDON NW6 3HT	
FOR		JILLIAN ANDERSON	
By Roderick Mackrood		Scale 1:100	Date 7 Dec 20