


Proprietary Note:
 The copyright of this drawing remains with us. No copies may be taken without our written consent nor the drawing made available to third parties. Legal action will be taken in case of breach of the above requirement.

NOTES:

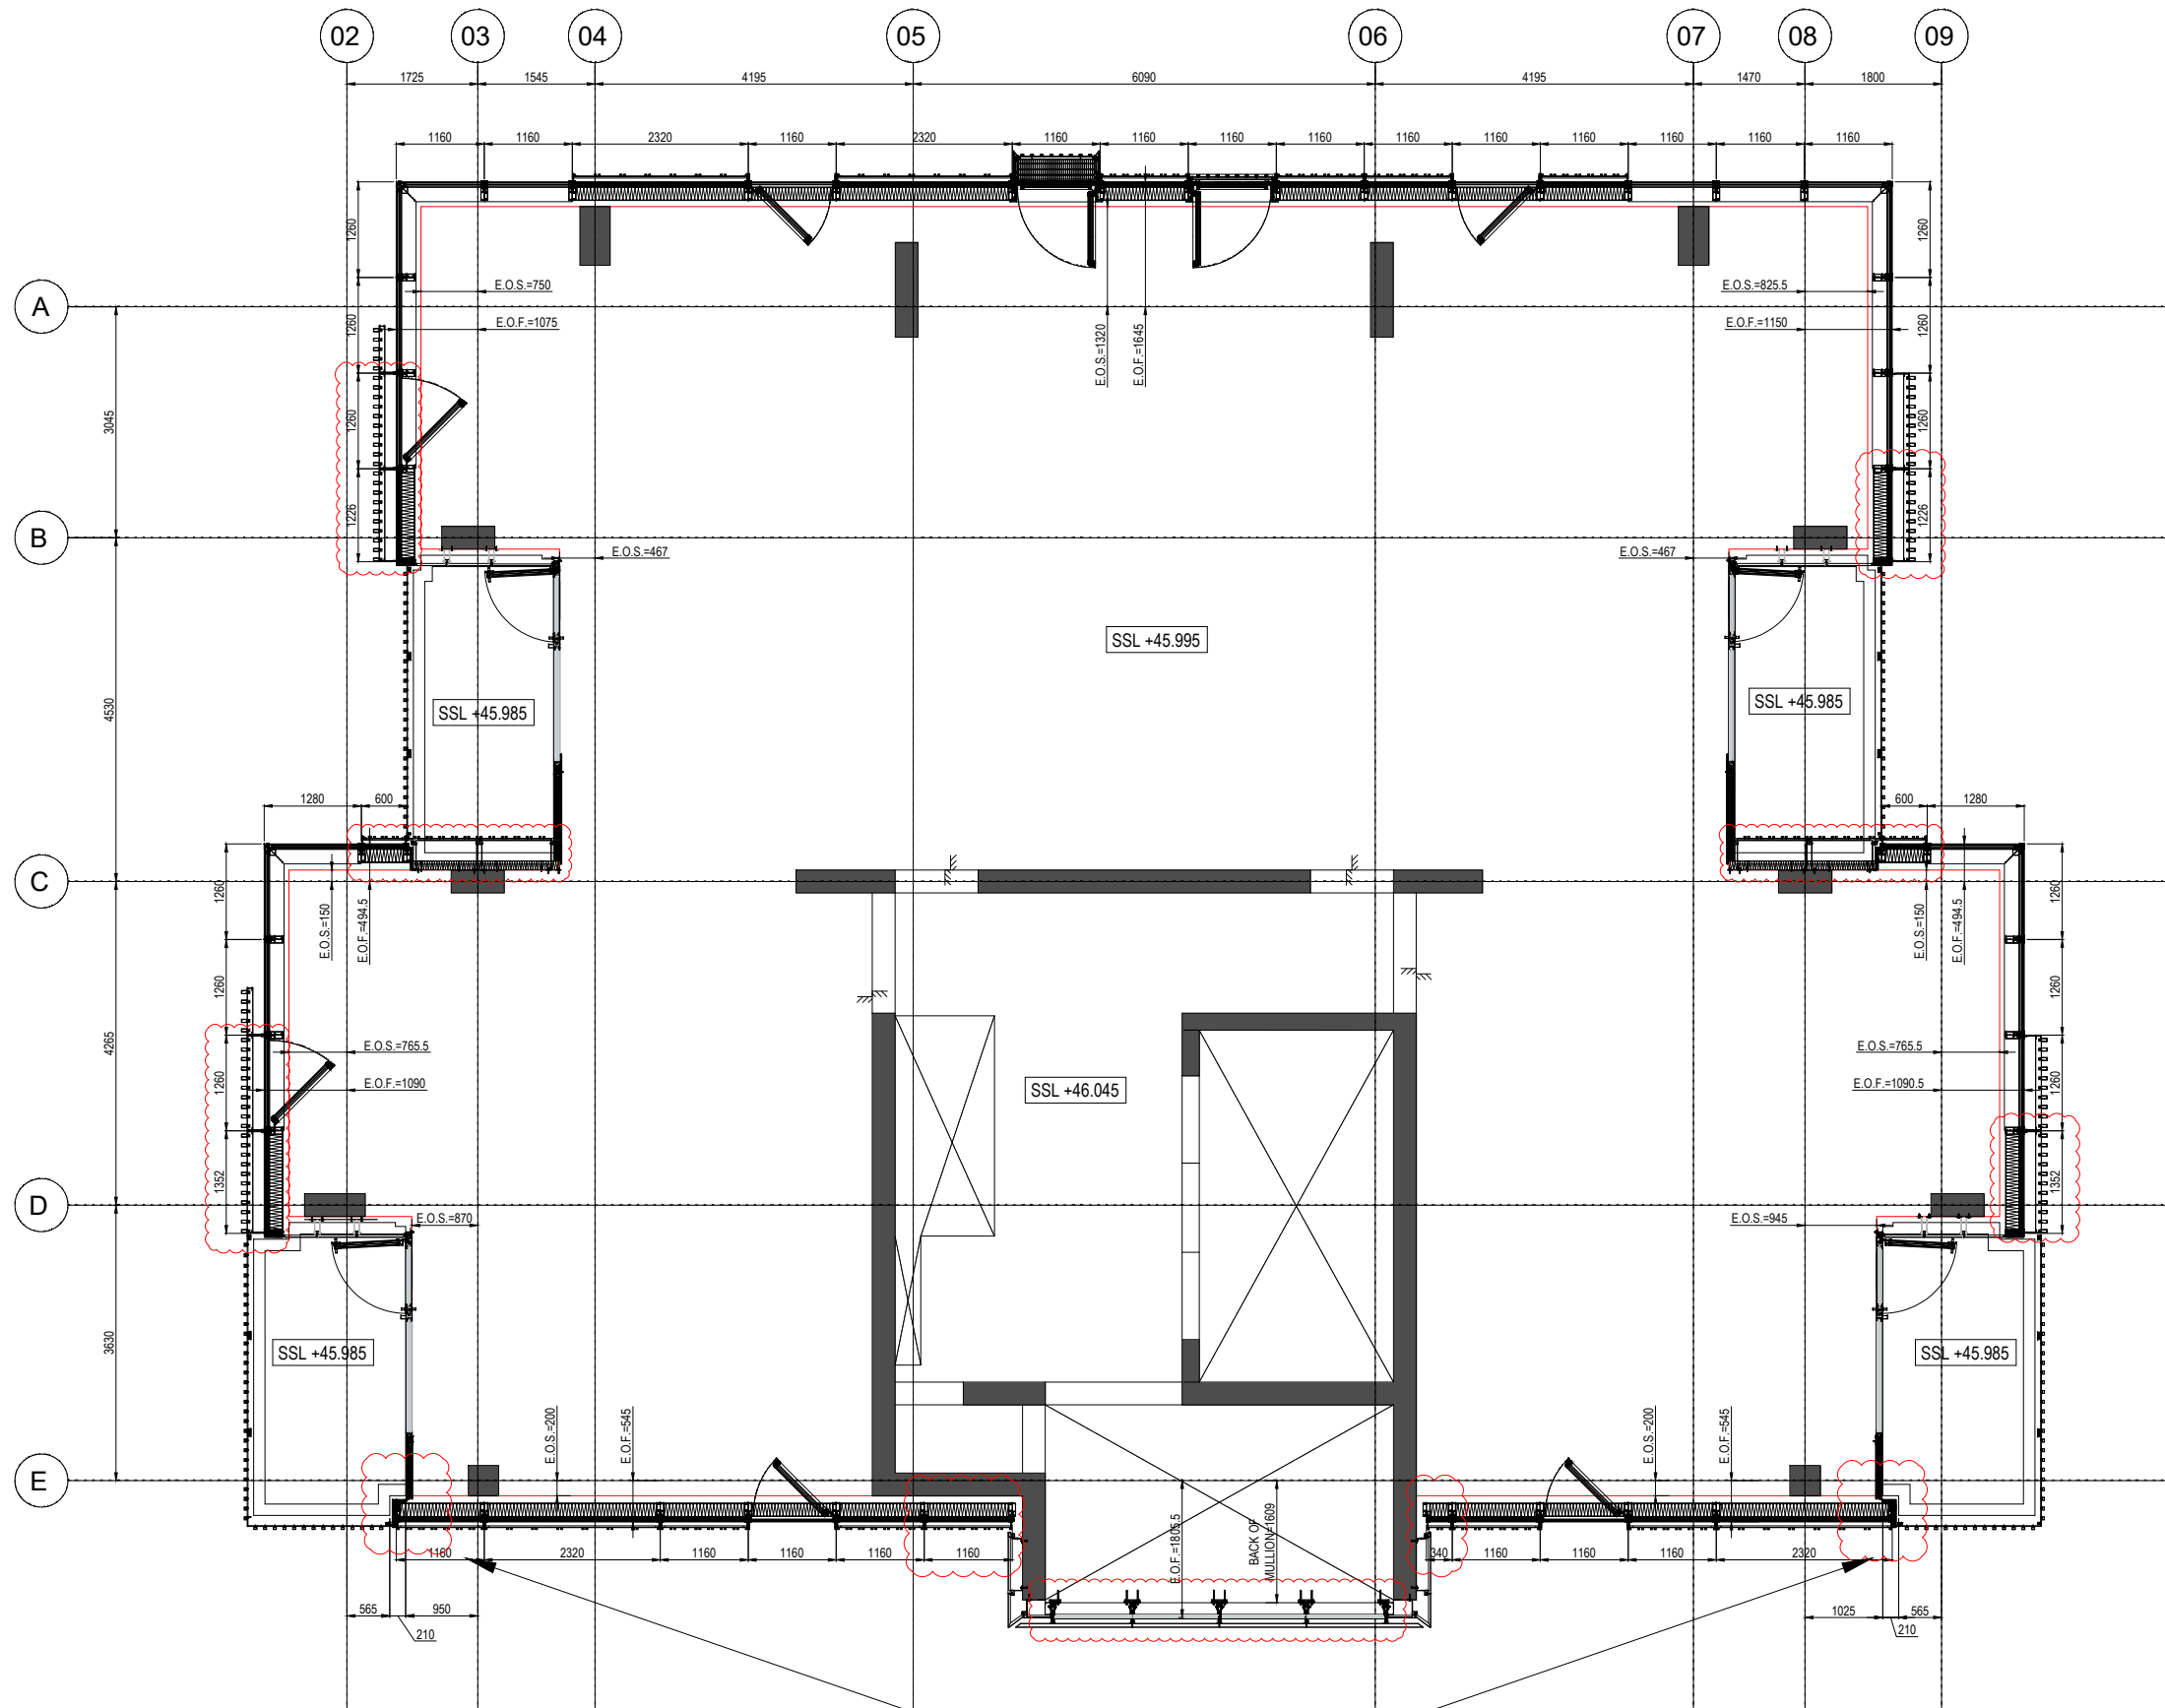


Design Architect
Stiff + Trevillon Architects Ltd
 16 Woodfield Road, London W9 2BE

Client
Henry Construction Projects Ltd
 Church Rd, Cranford, Middlesex, TW5 9RY

Rev	Date	By	Description
01	23.12.2020	AZ	REVISED AS NOTED

Project name
BRILL PALCE RESIDENTIAL TOWER
 Brill Place, London

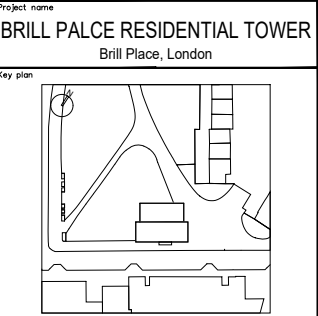

bluesteel
 SPECIALIST STEEL FABRICATORS

Via Vittorio Veneto, 11 - 31014 San Martino di Colle Umberto (TV) Italy
 Phone 0438-500103 - Fax 0438-500498

Title
PLAN VIEW
 Level 08

Drawn by
 A. Zanin

Checked by
 D. Da Re

Approved by
 L. De Noni

Scale (A0 size)
 1:100

First date of issue
 26.10.2020

Status
 -

Drawing No.
0182-1010-08

Revision No.
01

DIVULGATION AND REPRODUCTION FORBIDDEN BY LAW