


Proprietary Note:
The copyright of this drawing remains with us. No copies may be taken without our written consent nor the drawing made available to third parties. Legal action will be taken in case of breach of the above requirement.

NOTES:

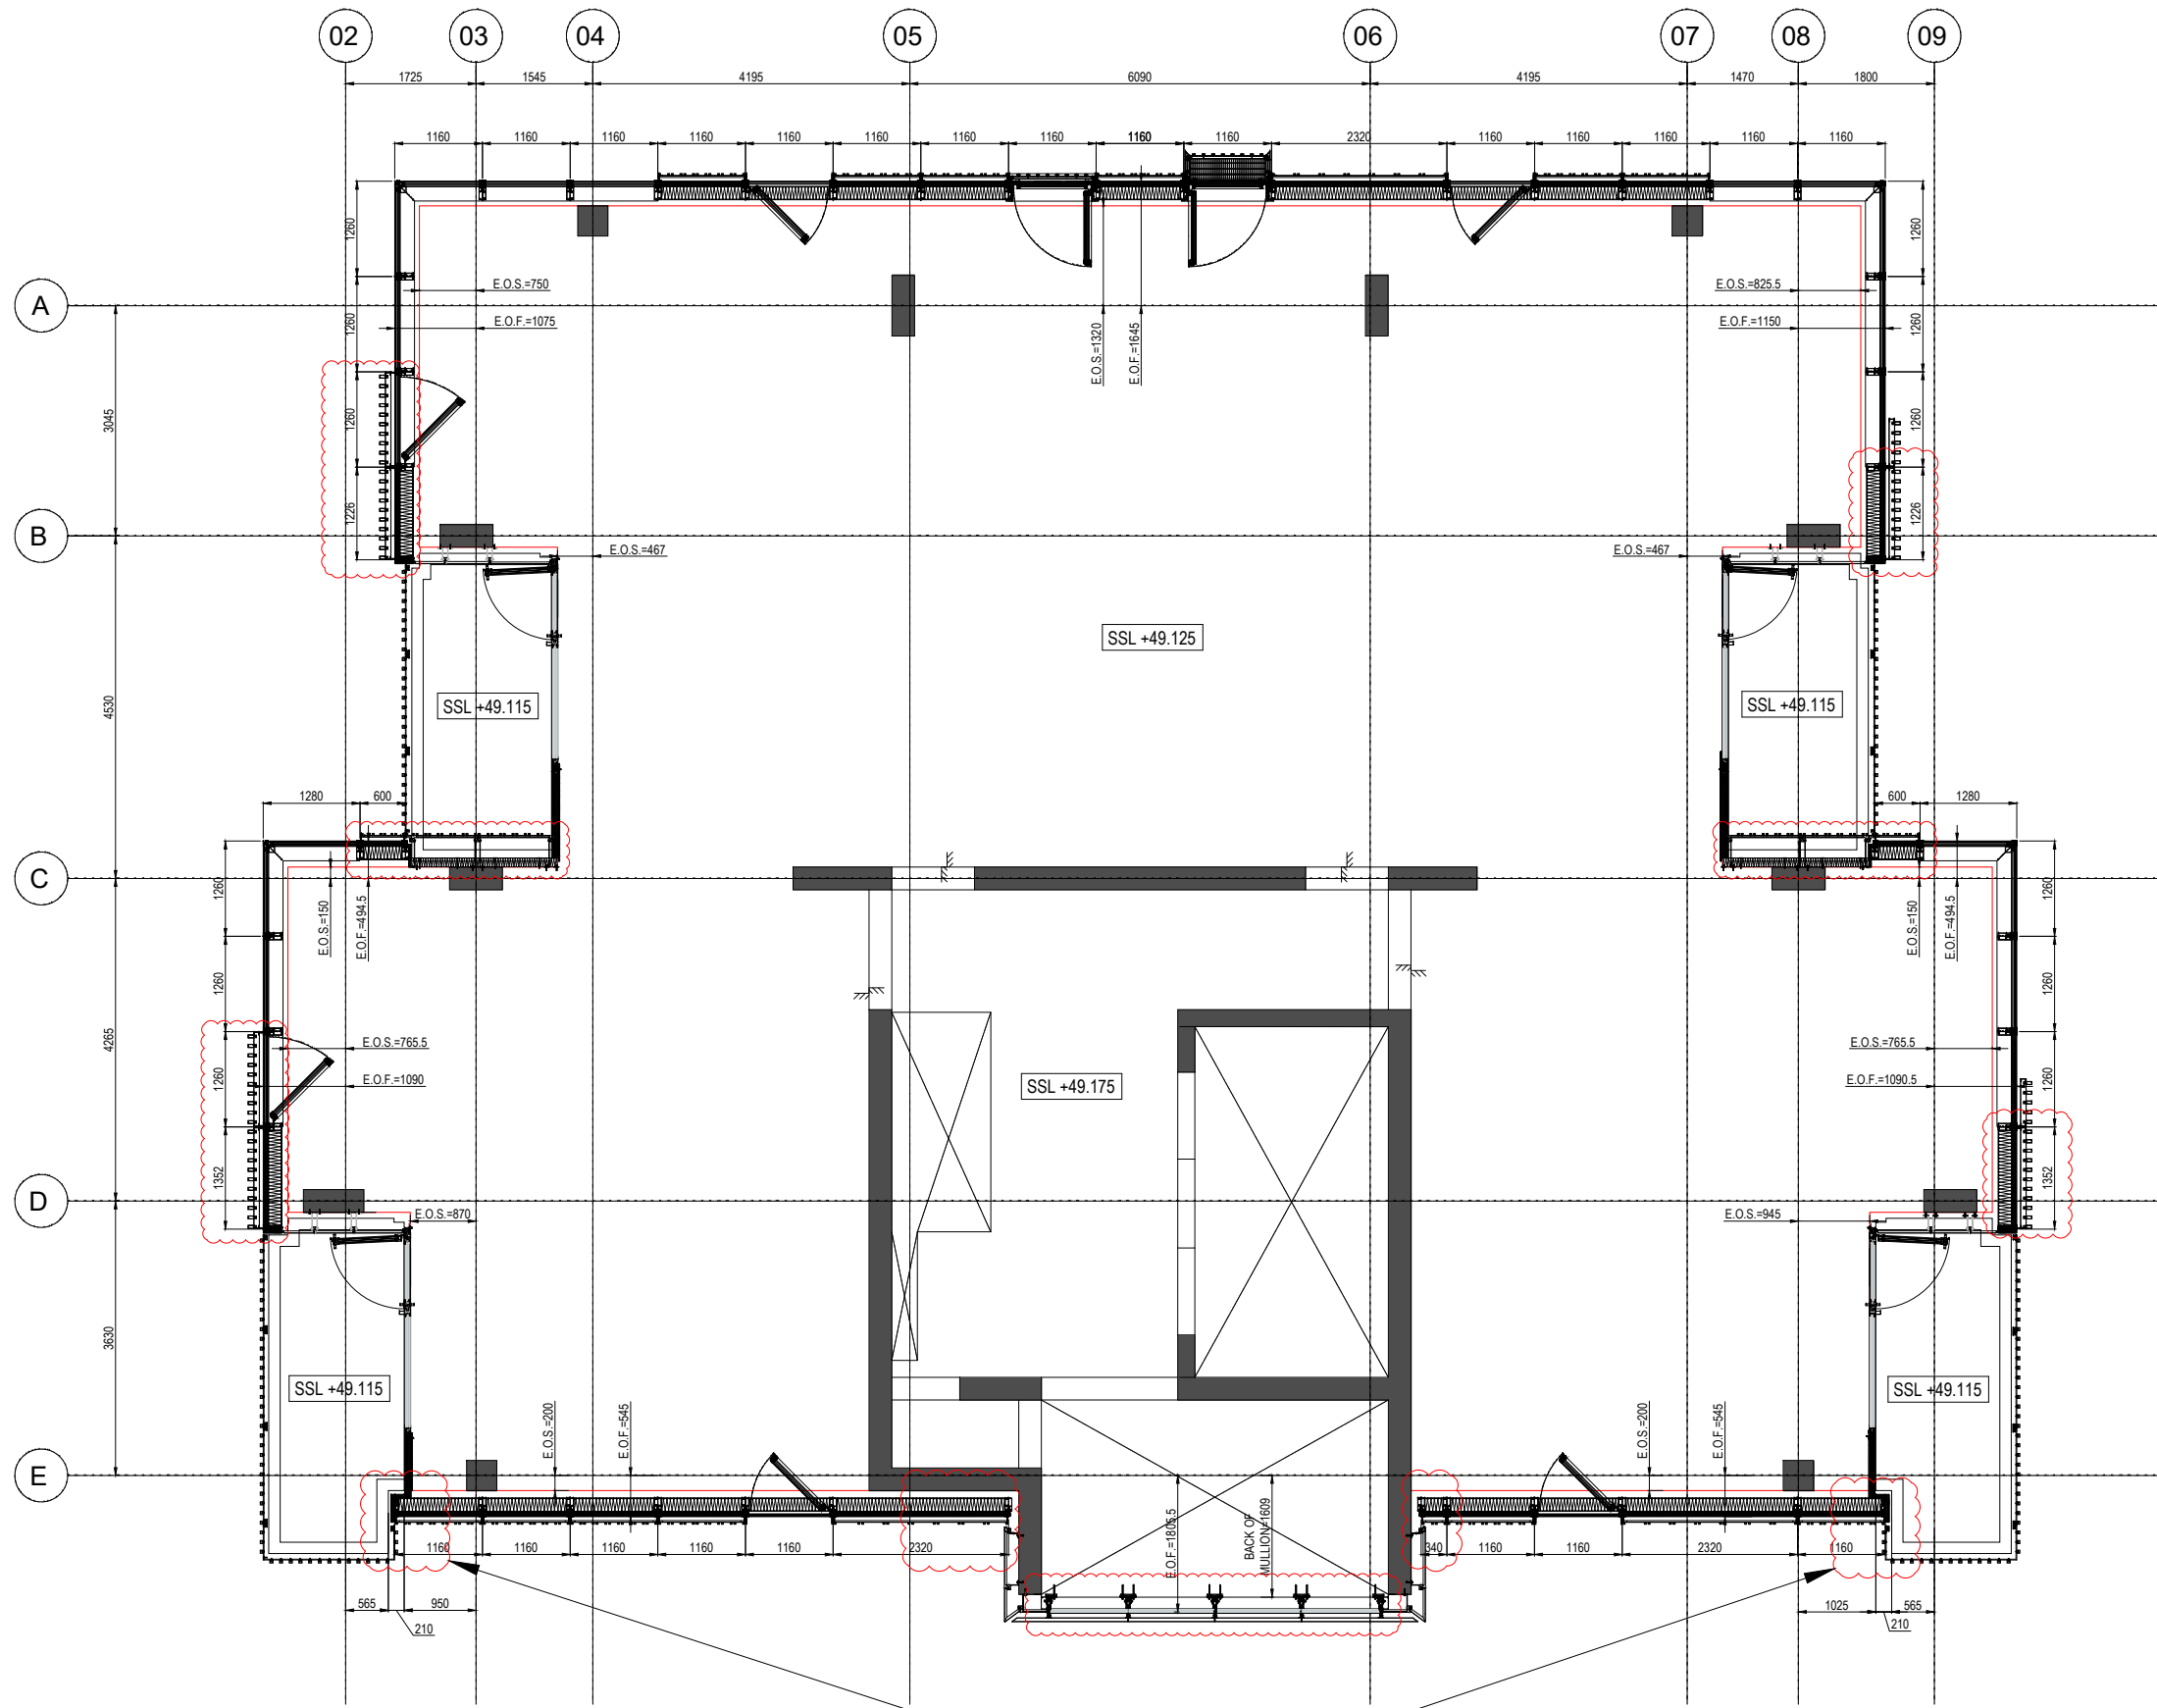


CHANGE BALCONY NOTCH DIMENSION

Design Architect
Stiff + Trevillon Architects Ltd
16 Woodfield Road, London W9 2BE

Client
Henry Construction Projects Ltd
Church Rd, Cranford, Middlesex, TW5 9RY

| Rev | Date | By | Description |
|-----|------------|----|------------------|
| 01 | 23.12.2020 | AZ | REVISED AS NOTED |

Project name
BRILL PALCE RESIDENTIAL TOWER
Brill Place, London

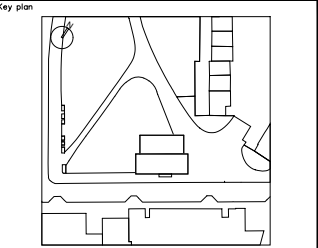

Project No. _____ Lot No. _____

bluesteel
STEEL FABRICATORS & ERECTOR

Via Vittorio Veneto, 11 - 31014 San Martino di Colle Umberto (TV) Italy
Phone 0438-500103 - Fax 0438-500498

Title
PLAN VIEW
Level 09

Drawn by
A. Zanin

Checked by
D. Da Re

Approved by
L. De Noni

Scale (A0 size)
1:100

Print date of issue
26.10.2020

Status
-

Drawing No.
0182-1010-09

Revision No.
01

DIVULGATION AND REPRODUCTION FORBIDDEN BY LAW