


Proprietary Note:
The copyright of this drawing remains with us. No copies may be taken without our written consent nor the drawing made available to third parties. Legal action will be taken in case of breach of the above requirement.

NOTES:

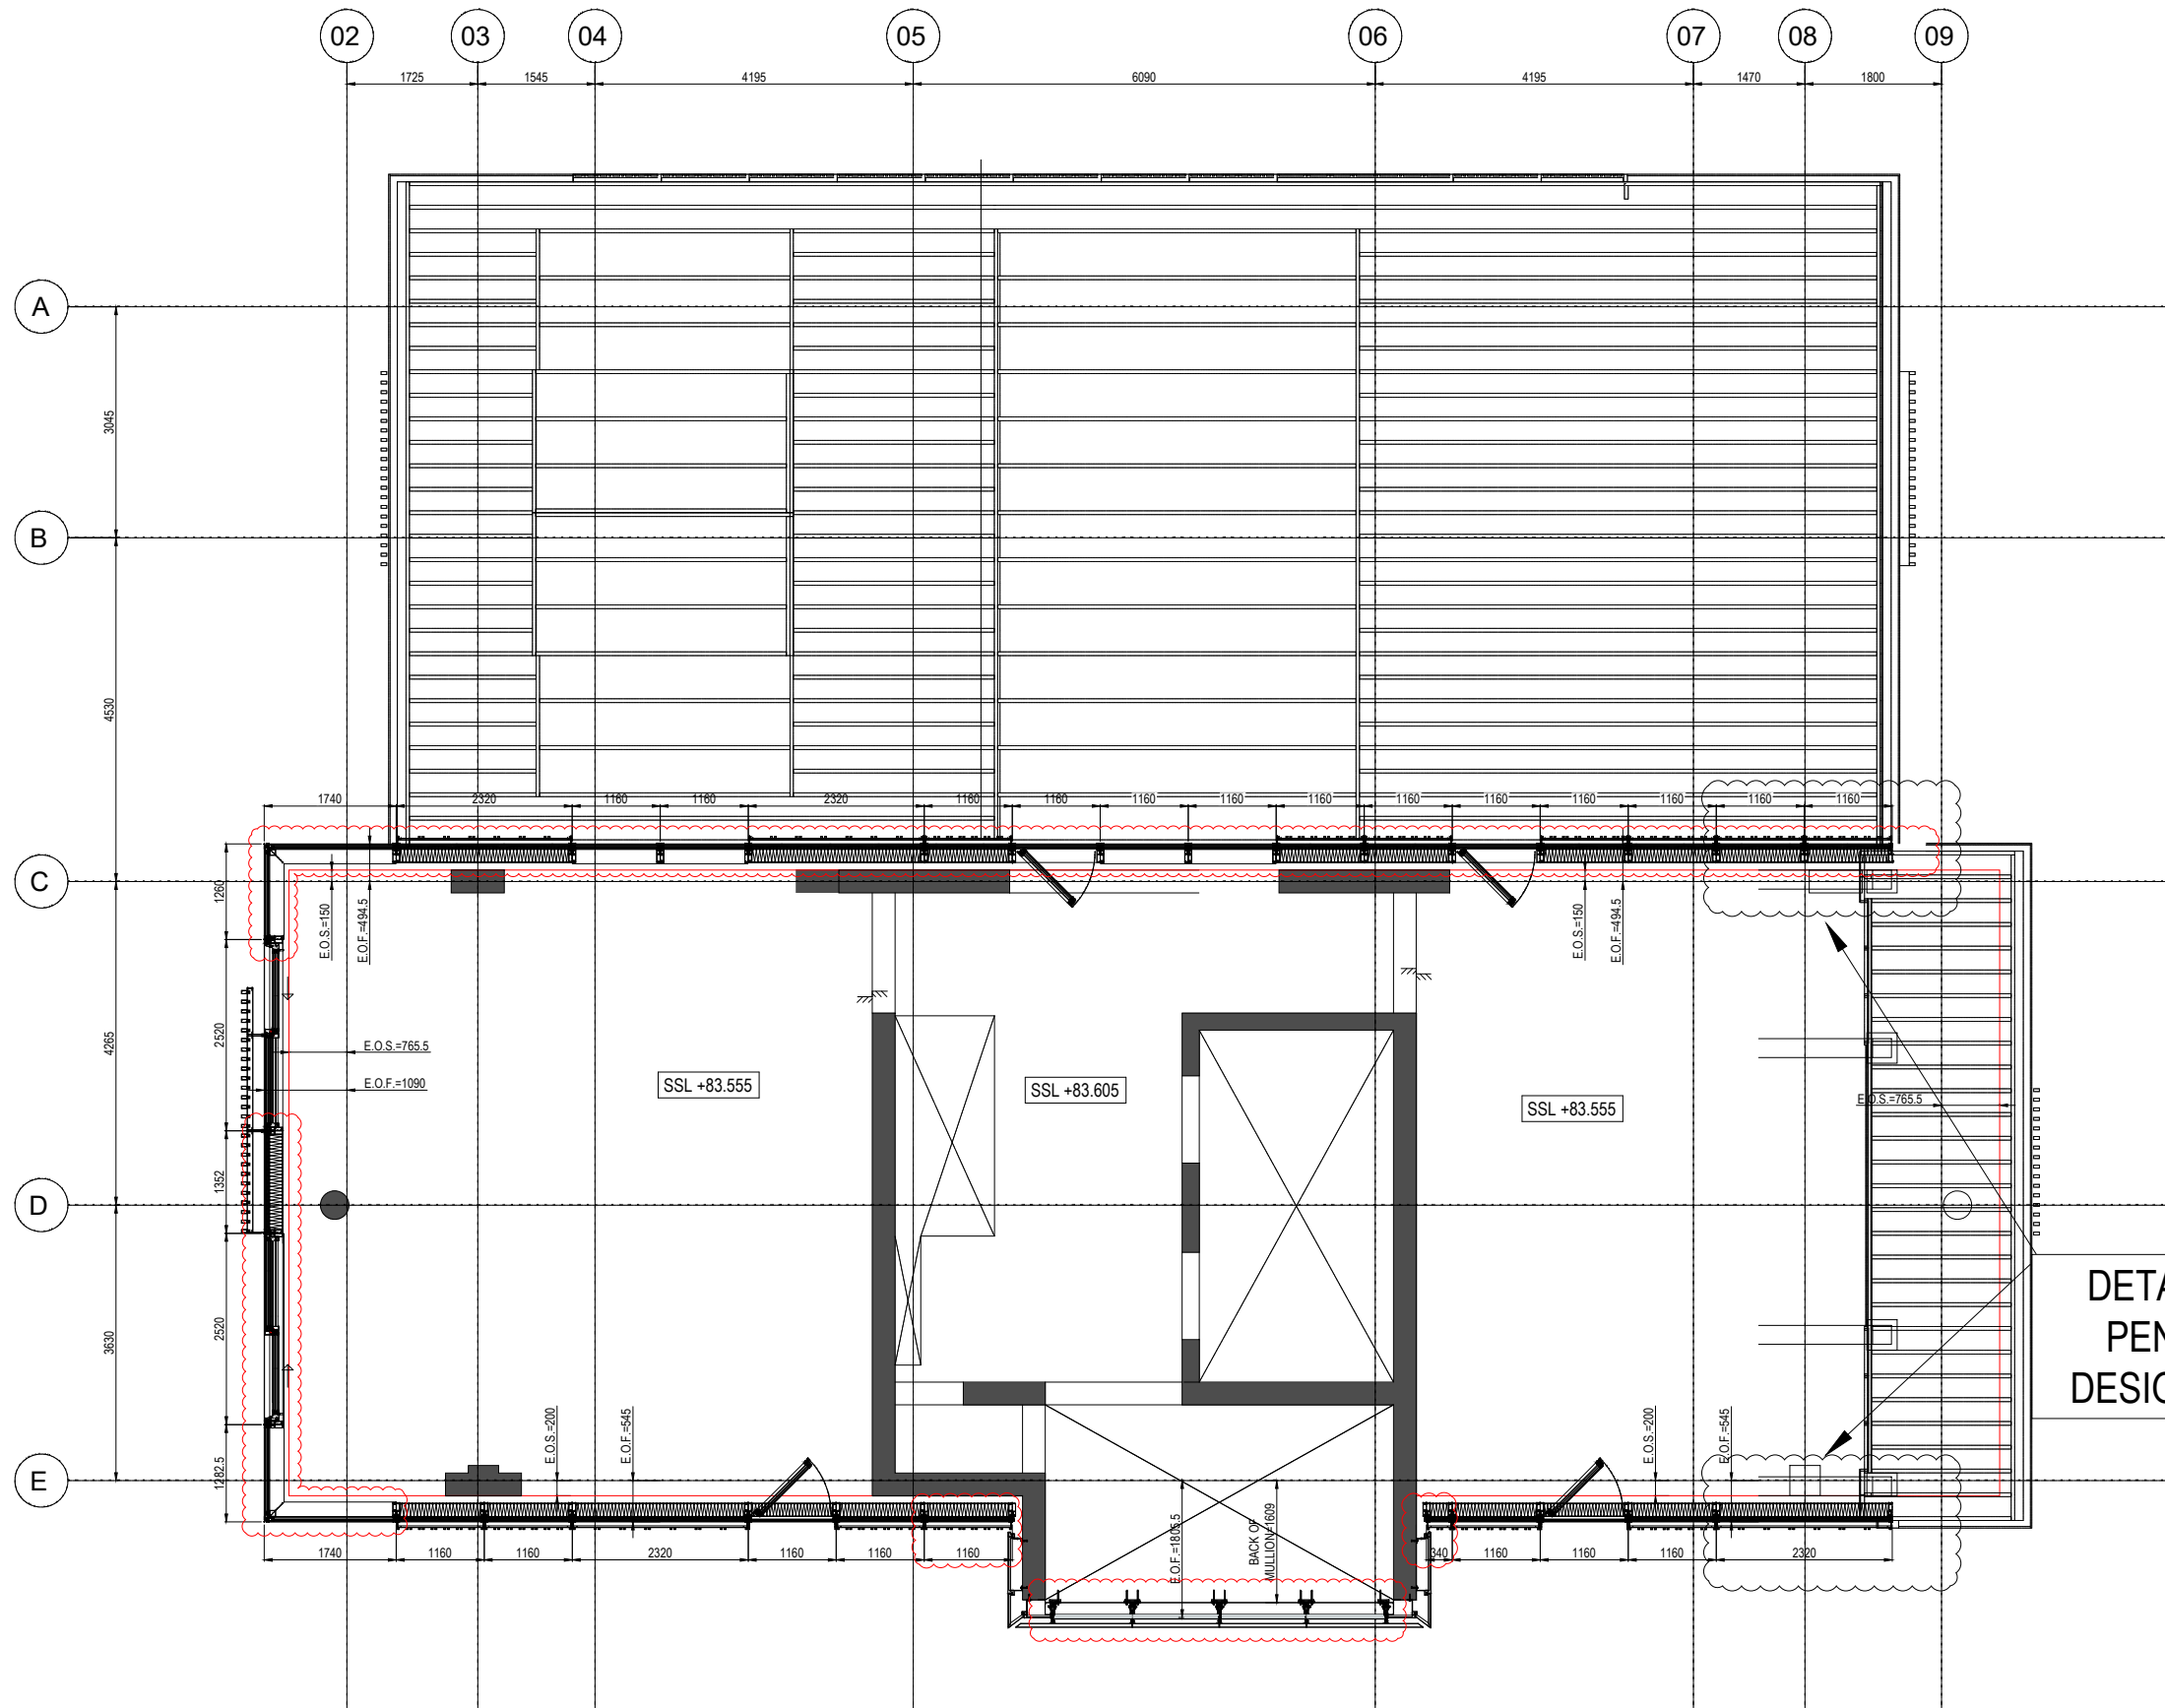


DETAIL IN PROGRESS
PENDING FURTHER
DESIGN DEVELOPMENT

Design Architect
Stiff + Trevillon Architects Ltd
16 Woodfield Road, London W9 2BE

Client
Henry Construction Projects Ltd
Church Rd, Cranford, Middlesex, TW5 9RY

Rev	Date	By	Description
01	23.12.2020	AZ	REVISED AS NOTED

Project name
BRILL PALCE RESIDENTIAL TOWER
Brill Place, London

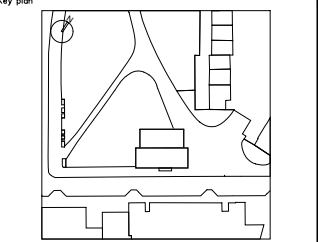

Project No. _____ Lot No. _____

bluesteel
CONSTRUCTION MANAGEMENT

Via Vittorio Veneto, 11 - 31014 San Martino di Colle Umberto (TV) Italy
Phone 0438-500103 - Fax 0438-500498

Title
PLAN VIEW
Level 20

Drawn by A. Zanin	Checked by D. Da Re	Approved by L. De Noni
Scale (A0 size) 1:100	Print date of issue 26.10.2020	Revision No. 01
Drawing No. 0182-1010-20		Revision No. 01

DIVULGATION AND REPRODUCTION FORBIDDEN BY LAW