



Proprietary Note:
 The copyright of this drawing remains with us.
 No copies may be taken without our written
 consent nor the drawing made available to
 third parties. Legal action will be taken in case
 of breach of the above requirement.

NOTES:


SECTION A-A

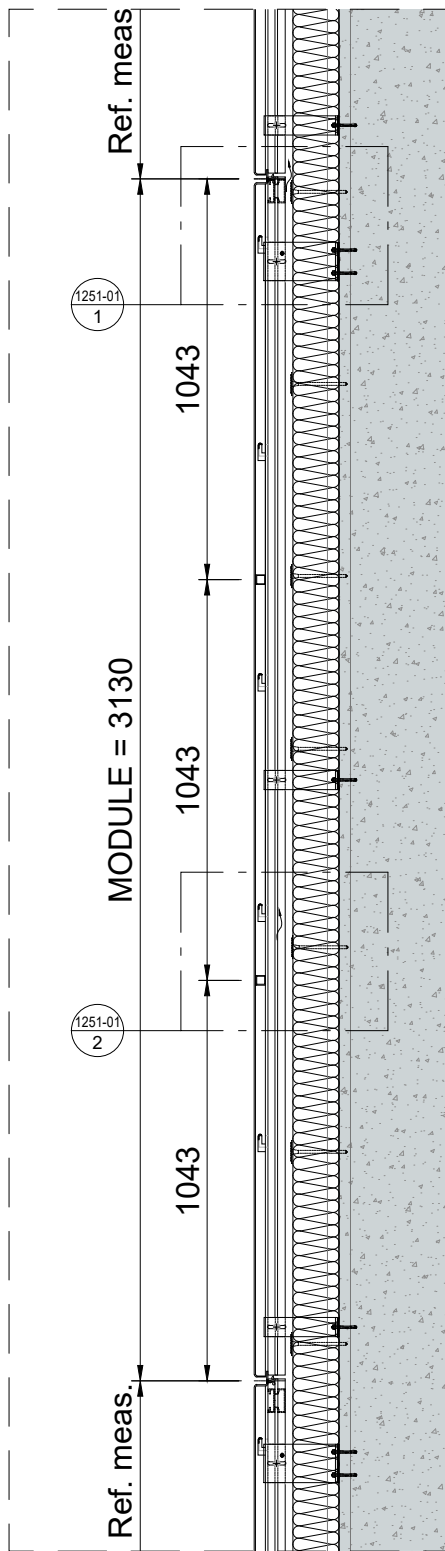


PARTIAL ELEVATION

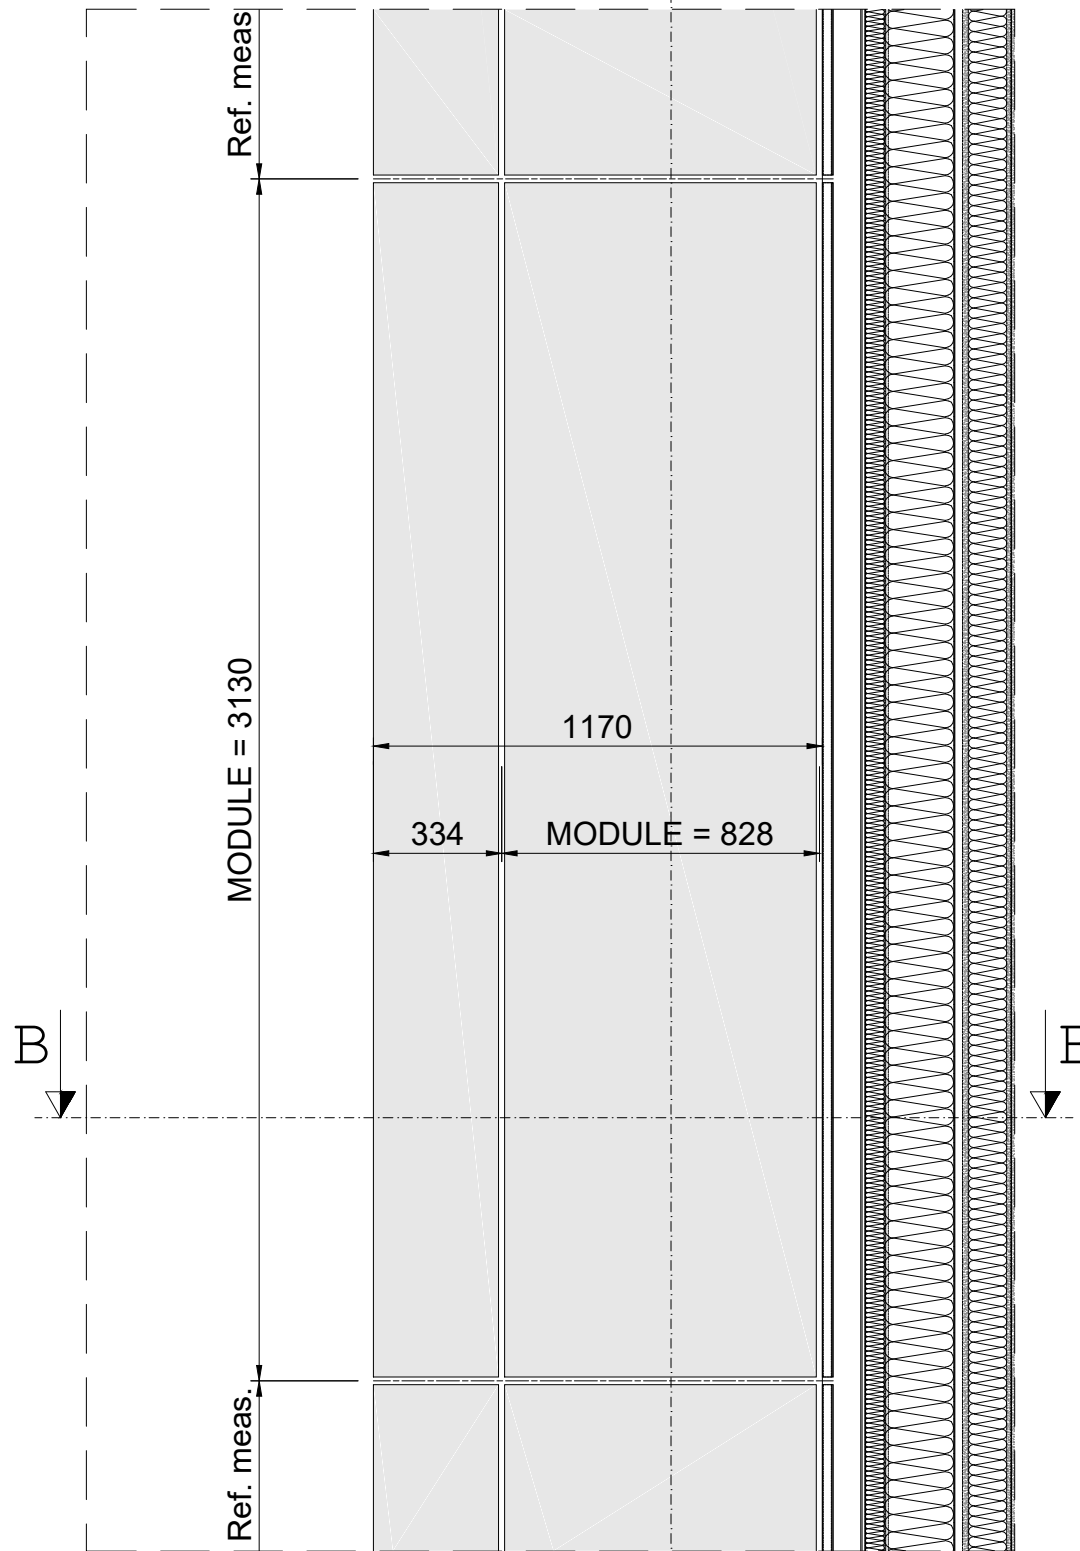

KEY PLAN

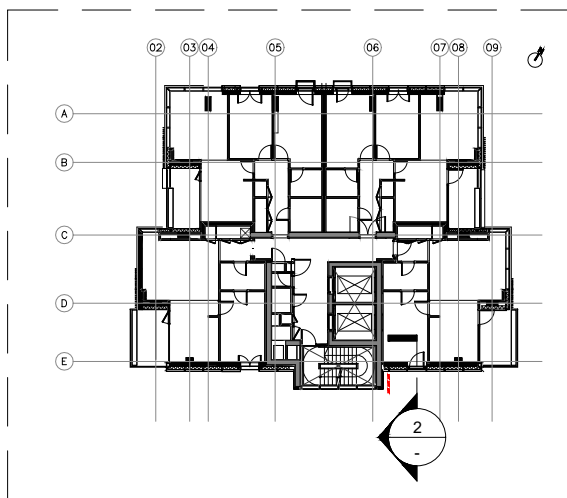

SECTION B-B

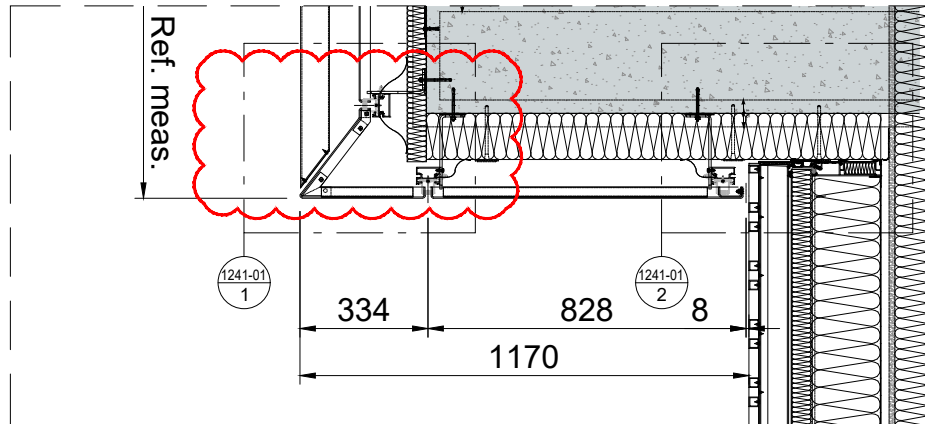


Design Architect
Stiff + Trevillon Architects Ltd
 16 Woodfield Road, London W9 2BE

Client

01 12/05/2020 FDC SEE RED CLOUDS

Project name
BRILL PLACE RESIDENTIAL TOWER
 Brill Place, London

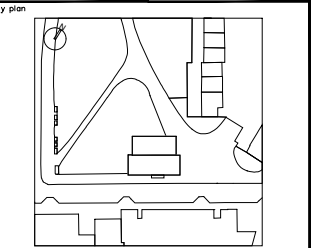

Project No. Lot No.

bluesteel
 EXCELLENCE FOR ARCHITECTURE

Via Vittorio Veneto, 13 - 31014 San Martino di Castellina (TV) Italy
 Phone 0438-500103 - Fax 0438-500498

Title
Unitized System Facade
EWS02 - Rainscreen Staircase
 Partial elevation

Created by
 FDC

Checked by
 D. Da Re

Approved by
 D. Da Re

Scale (A0 size)

Print date of issue
 10.04.2020

Status Drawing No. Revision No.
 - **0182-1231-01** 01

DIVULGATION AND REPRODUCTION FORBIDDEN BY LAW