


Proprietary Note:
 The copyright of this drawing remains with us. No copies may be taken without our written consent nor the drawing made available to third parties. Legal action will be taken in case of breach of the above requirement.

NOTES:

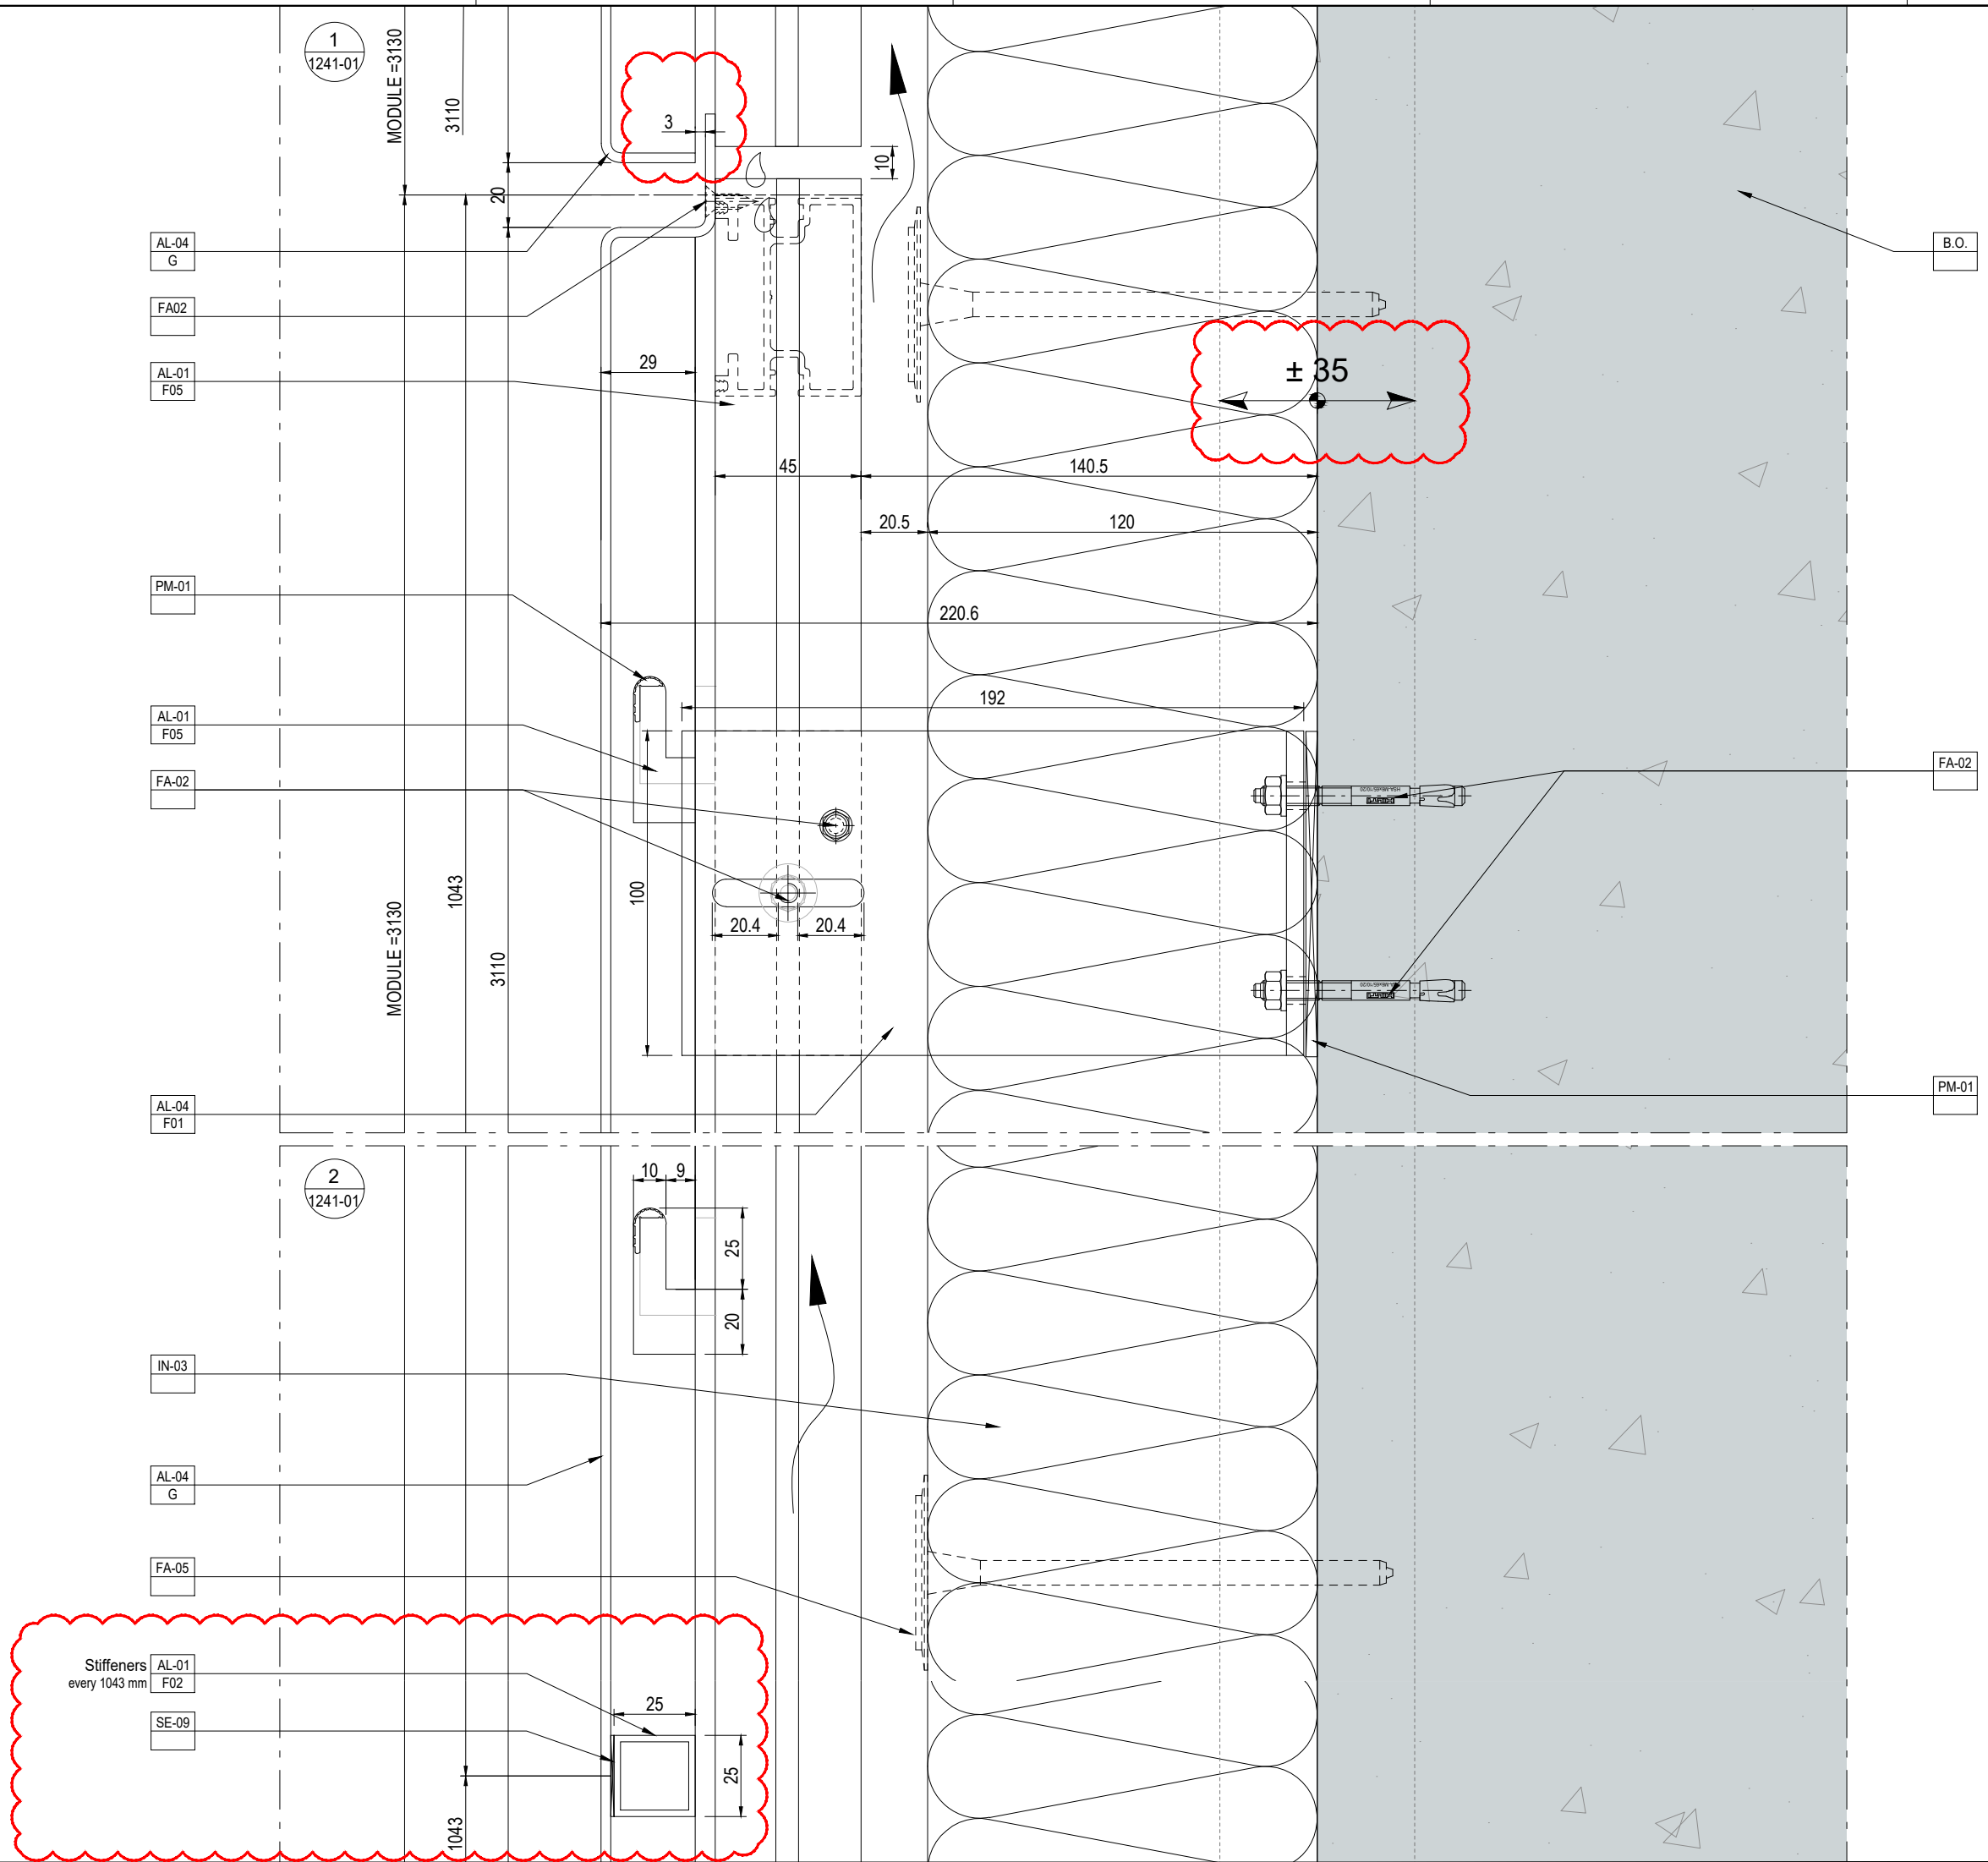


Design Architect
Stiff + Trevillon Architects Ltd
 16 Woodfield Road, London W9 2BE

Client

Rev	Date	By	Description
01	12/05/2020	FDC	SEE RED CLOUDS

Project name
BRILL PLACE RESIDENTIAL TOWER
 Brill Place, London

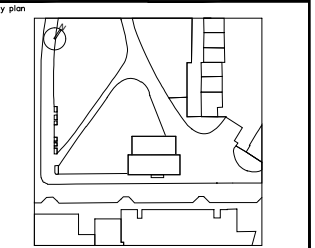

Project No. _____ Lot No. _____

bluesteel
 EXCELLENCE FOR ARCHITECTS
 Via Vittorio Veneto, 13 - 31014 San Martino di Castell'Alto (TV) Italy
 Phone 0438-500103 - Fax 0438-500498

Title
Unitized System Facade
EWS02 - Rainscreen Staircase
 Vertical Detail

Created by: FDC
 Checked by: D. Da Re
 Approved by: D. Da Re

Scale (A0 size) _____ First date of issue: 10.04.2020

Status Drawing No. **0182-1241-01** Revision No. **01**

DIVULGATION AND REPRODUCTION FORBIDDEN BY LAW