


Proprietary Note:
 The copyright of this drawing remains with us. No copies may be taken without our written consent nor the drawing made available to third parties. Legal action will be taken in case of breach of the above requirement.

NOTES:

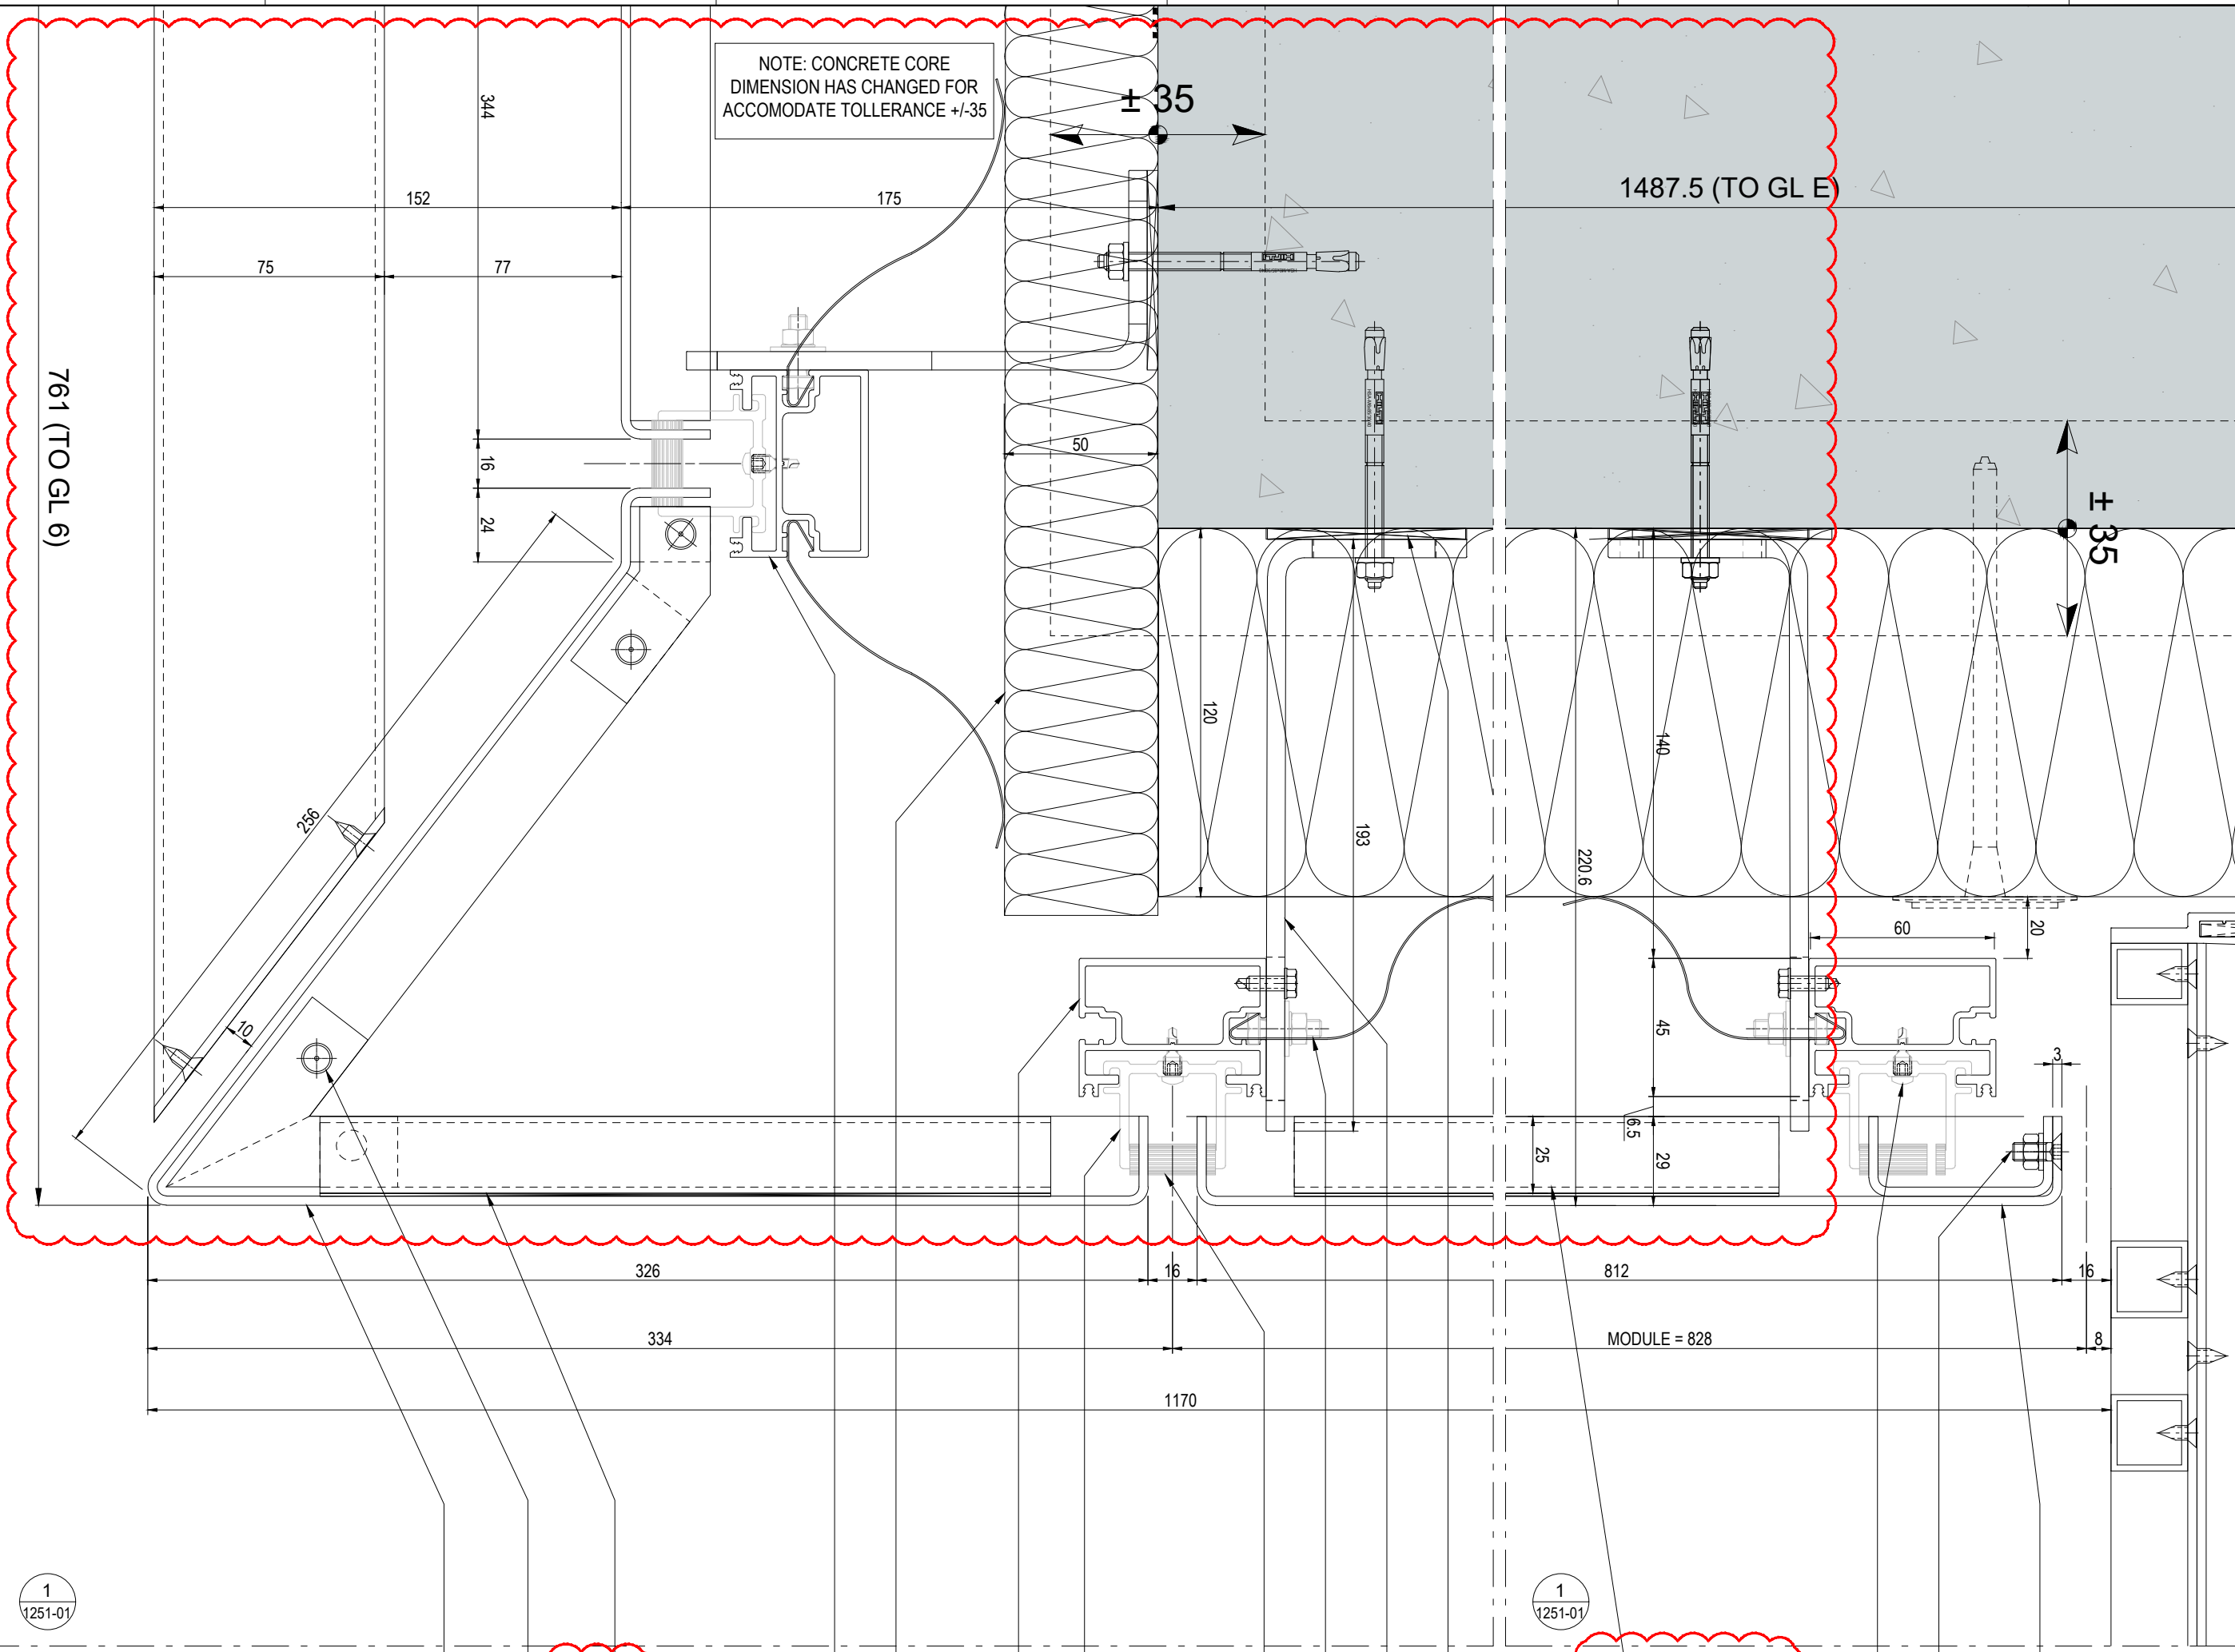


Design Architect
Stiff + Trevillon Architects Ltd
 16 Woodfield Road, London W9 2BE

Client

01/12/05/2020 FDC SEE RED CLOUDS

Project name
BRILL PLACE RESIDENTIAL TOWER
 Brill Place, London

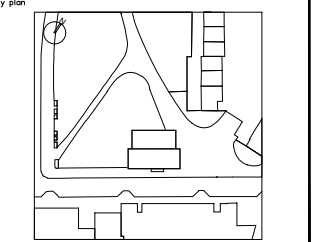

bluesteel
 EXCELLENCE FOR ARCHITECTS
 Via Vittorio Veneto, 13 - 31014 San Martino di Castell'Alto (TV) Italy
 Phone 0438-500103 - Fax 0438-500498

Title
Unitized System Facade
 EWS02 - Rainscreen Staircase
 Horizontal Detail

Drawn by: FDC
 Checked by: D. Da Re
 Approved by: D. Da Re
 Date (A0 size): 10.04.2020

Sheet: Drawing No. **0182-1251-01** 01

DIVULGATION AND REPRODUCTION FORBIDDEN BY LAW