




PARTIAL ELEVATION

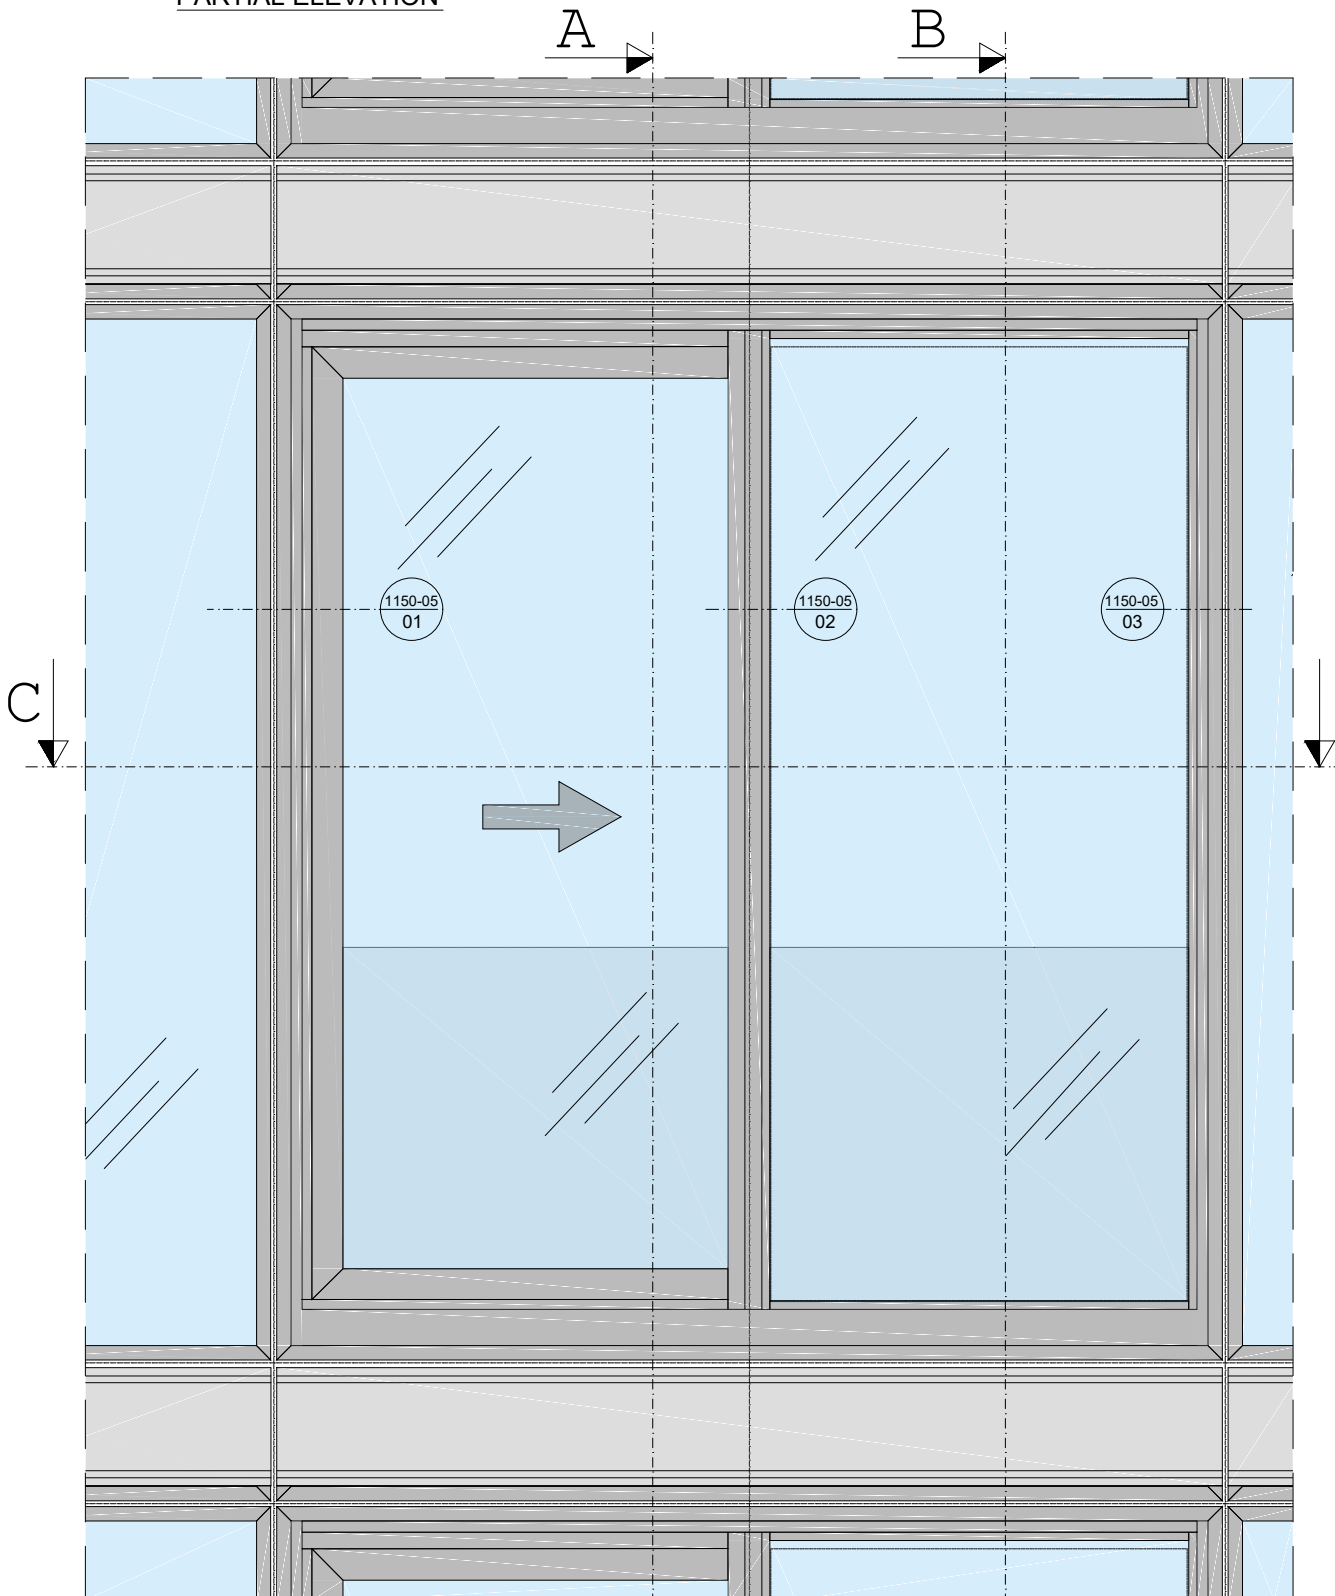


SECTION A-A

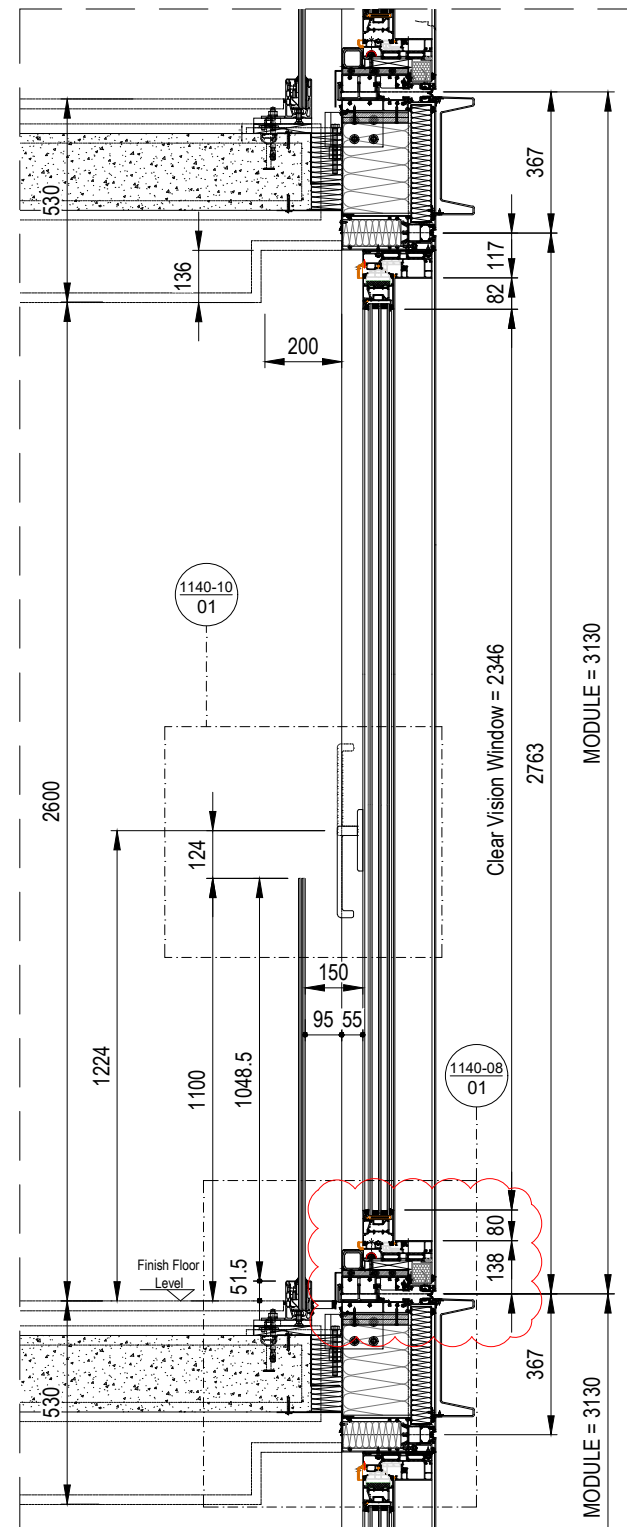


SECTION B-B

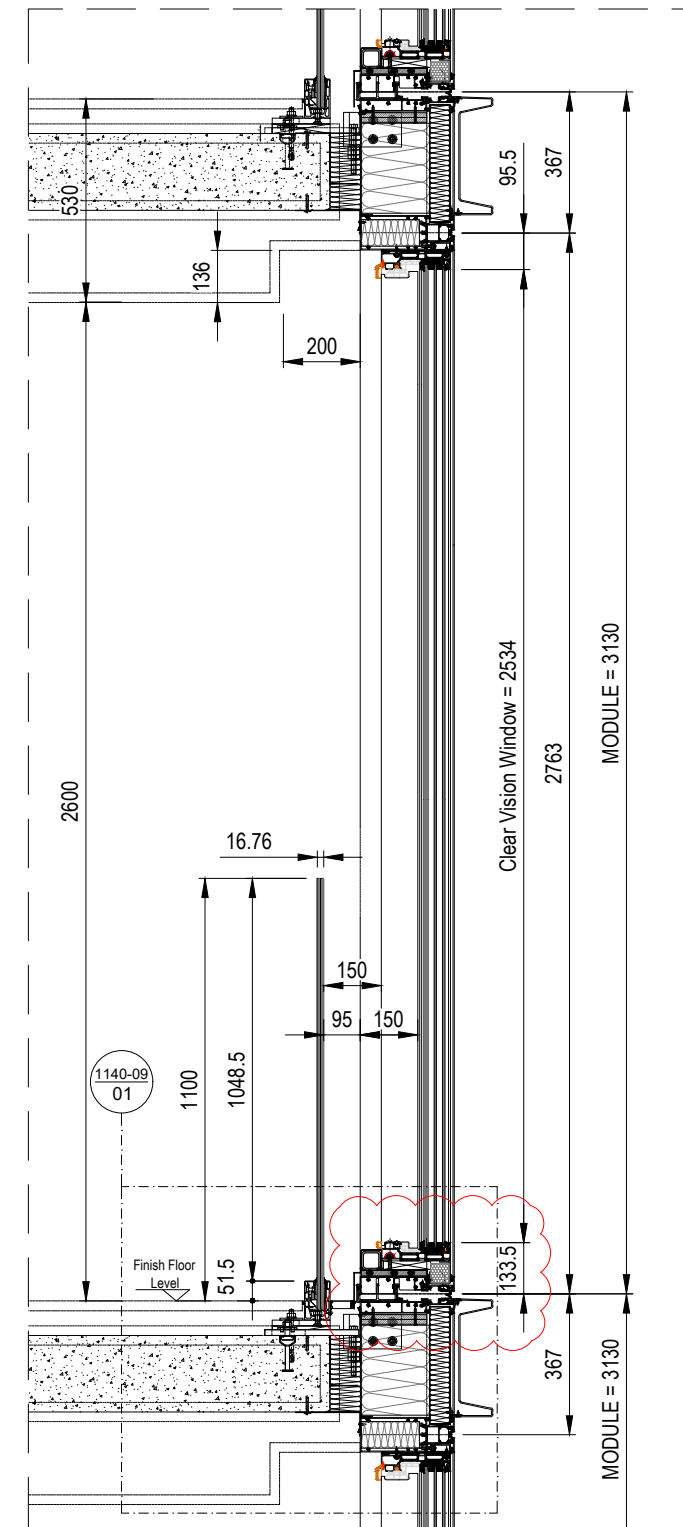

SECTION C-C

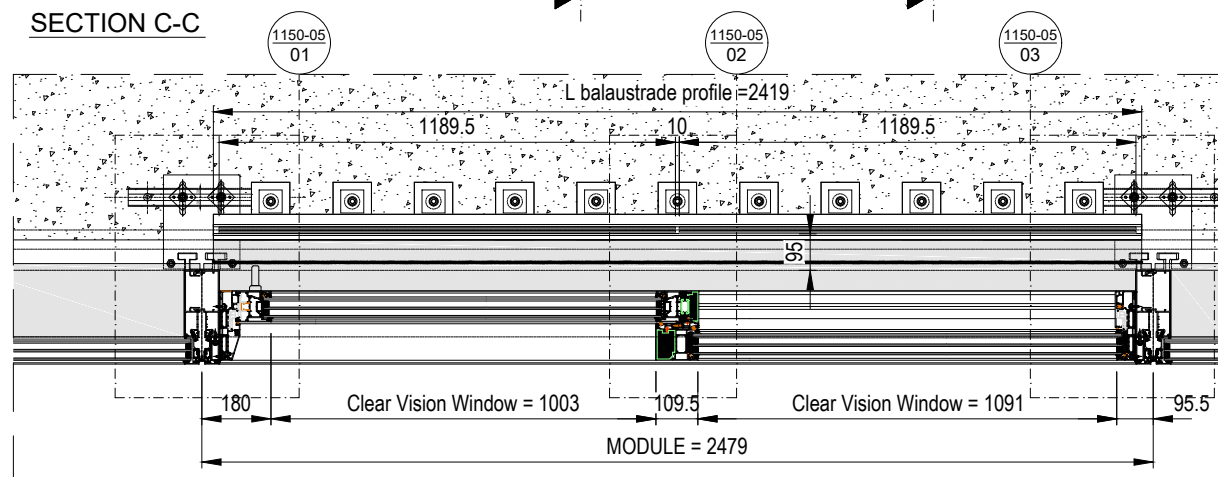

KEY PLAN

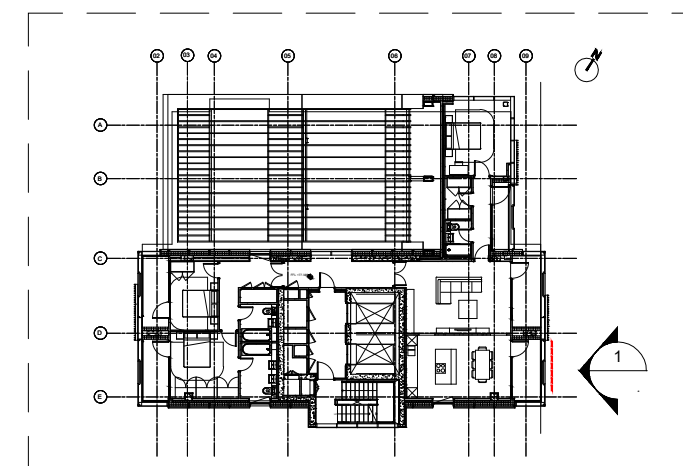


Proprietary Note:  
The copyright of this drawing remains with us. No copies may be taken without our written consent nor the drawing made available to third parties. Legal action will be taken in case of breach of the above requirement.

NOTES:

Design Architect  
**Stiff + Trevillon Architects Ltd**  
16 Woodfield Road, London W9 2BE

Rev	Date	By	Description
03	25.05.2020	DDR	SEE RED CLOUDS
02	14.05.2020	DDR	SEE RED CLOUDS
01	20.04.2020	FDC	SEE RED CLOUDS

Project name  
**BRILL PALCE RESIDENTIAL TOWER**  
Brill Place, London

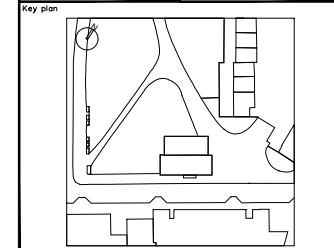

Project No. \_\_\_\_\_ Lot No. \_\_\_\_\_  
**bluesteel**  
EXCELLENCE FOR ARCHITECTURE  
Via Vittorio Veneto, 13 - 3014 San Martino di Colle Umberto (TV) Italy  
Phone 0438-500103 - Fax 0438-500498

Title  
**Unitized System Facade**  
EWS01 - Partial Elevations  
Typical WinterGarden

Drawn by  
FDC  
Checked by  
D. Da Re  
Approved by  
L. De Noni  
Scale (A0 size)  
First date of issue  
06.04.2020

Sheet  
Drawing No.  
**0182-1130-03**  
Revision No.  
**03**

DISCLOSURE AND REPRODUCTION FORBIDDEN BY LAW