




Proprietary Note:  
The copyright of this drawing remains with us. No copies may be taken without our written consent nor the drawing made available to third parties. Legal action will be taken in case of breach of the above requirement.

NOTES:

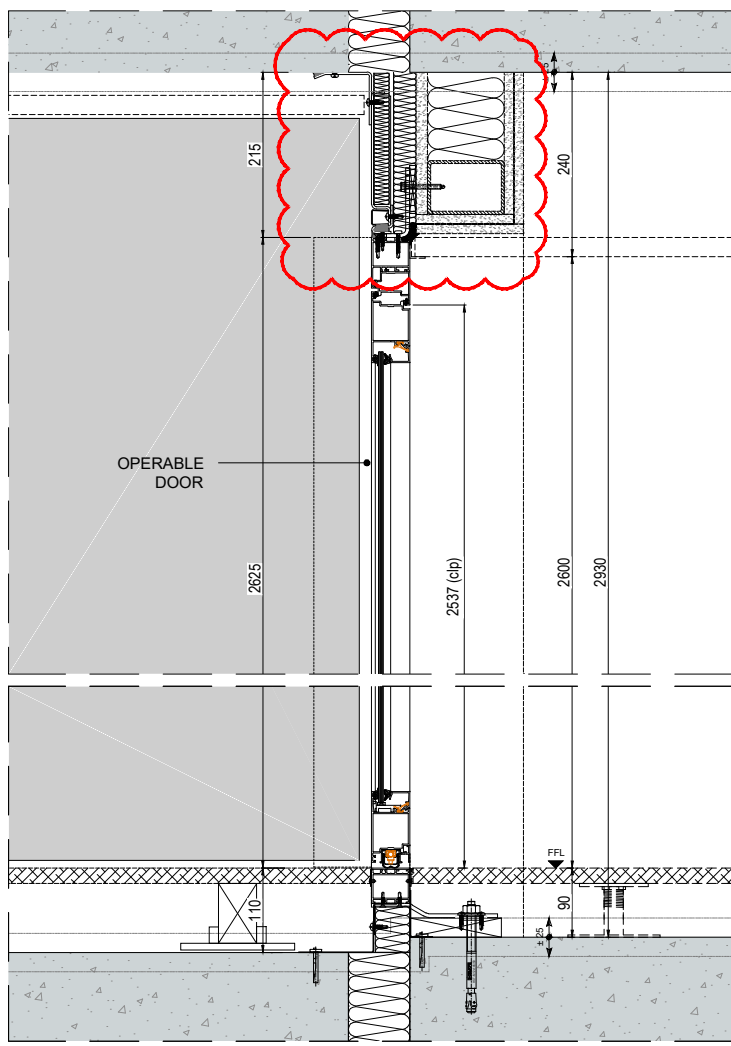


SECTION A-A

PARTIAL ELEVATION

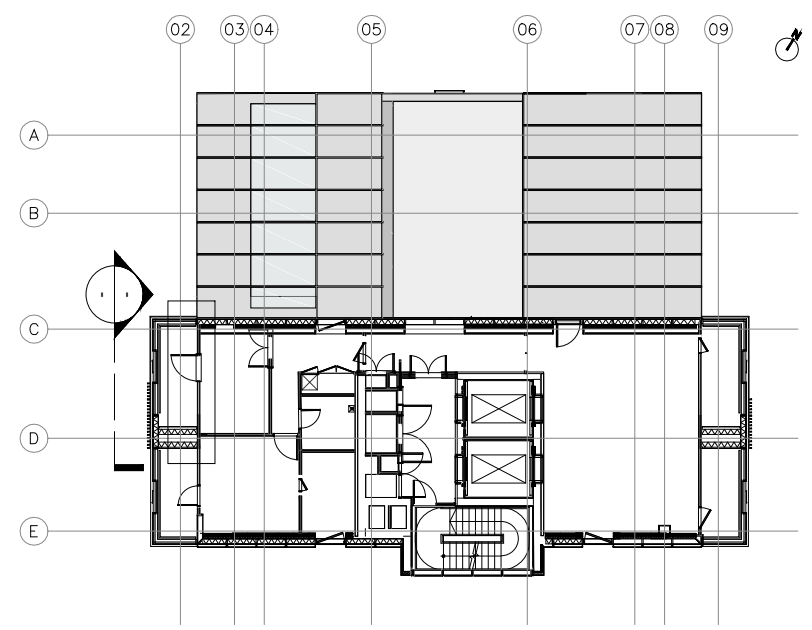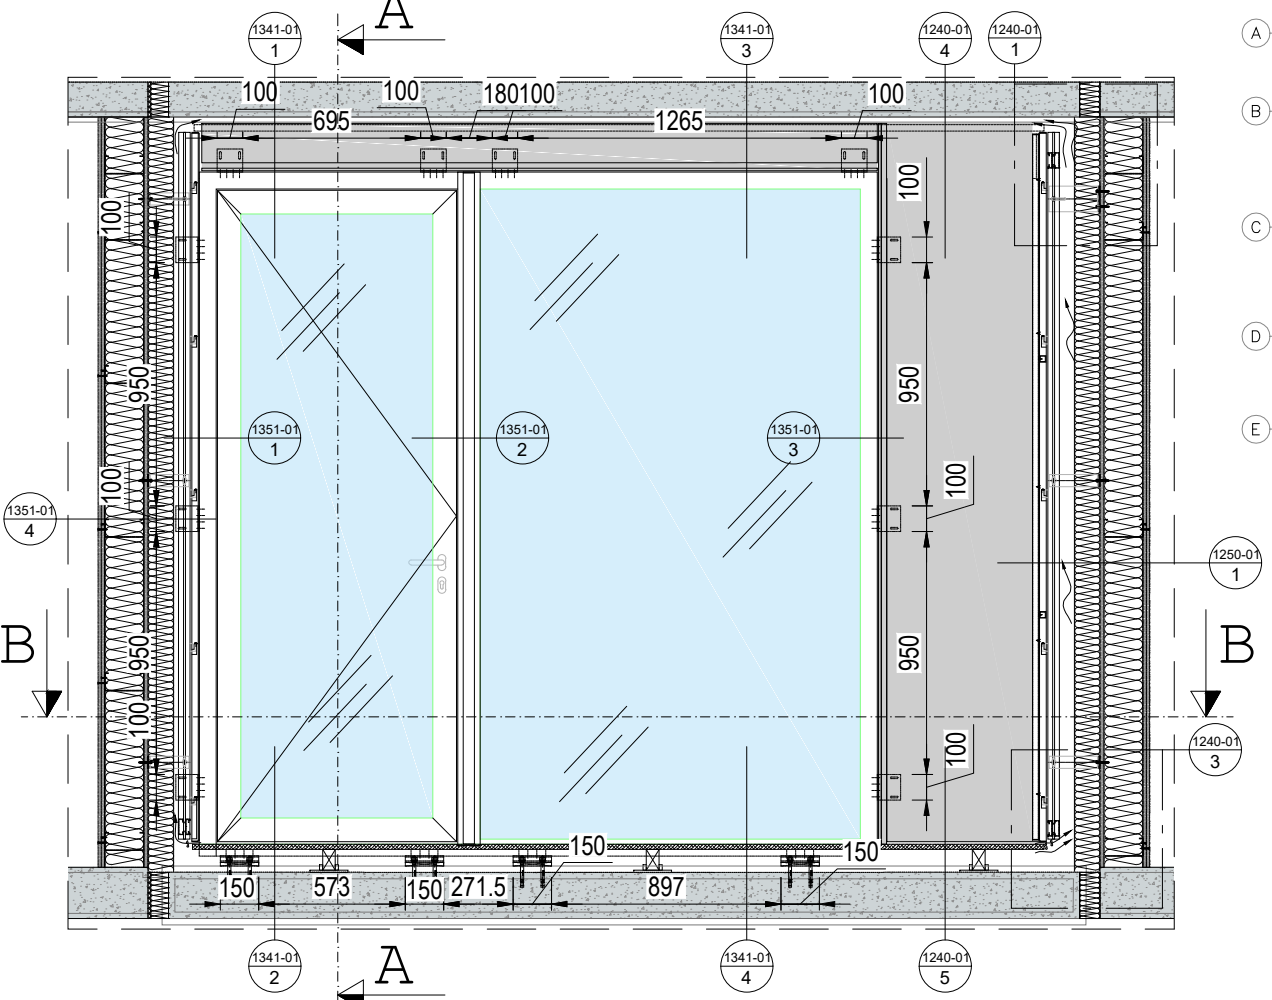

SECTION B-B

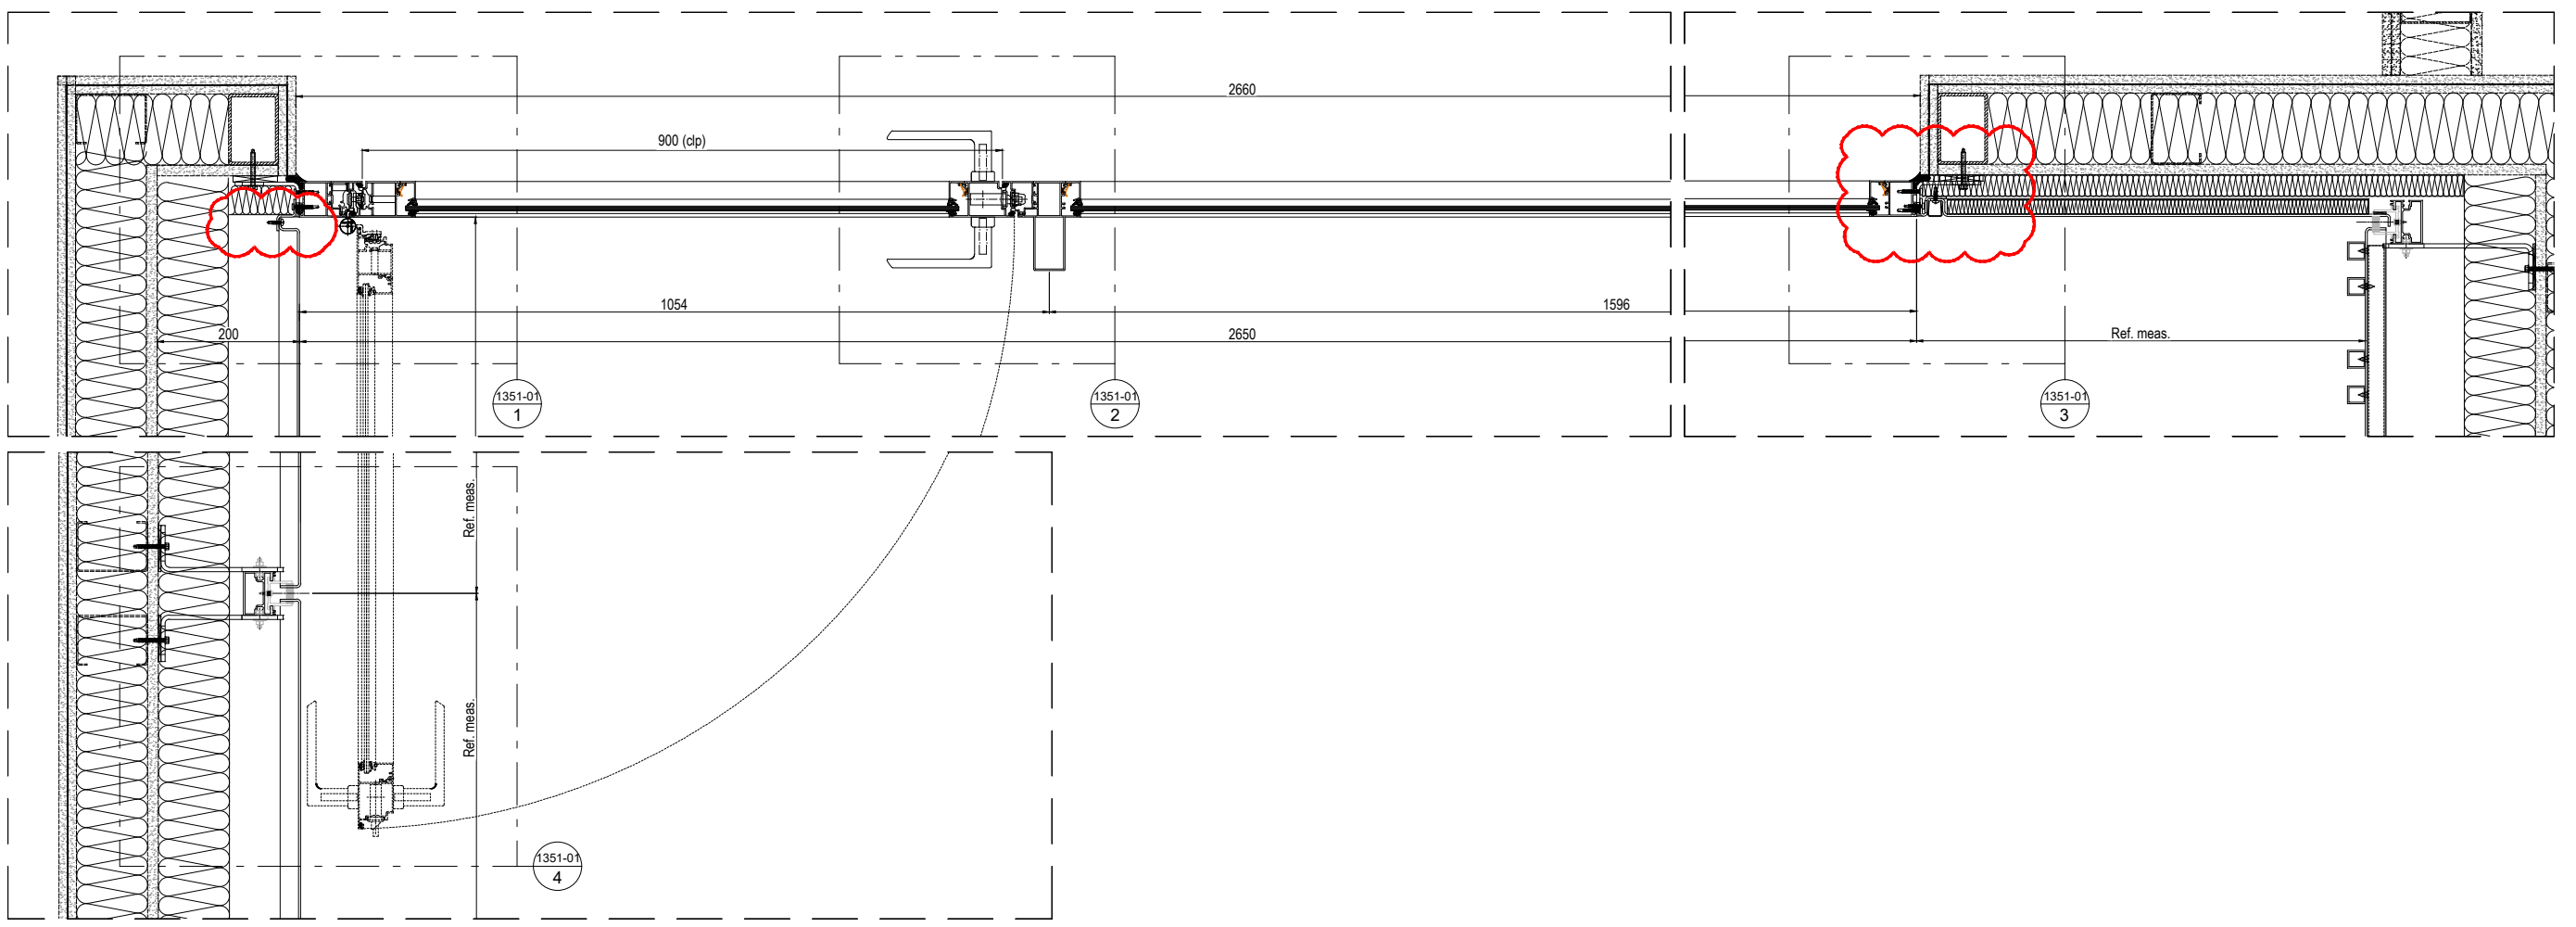


Design Architect  
**Stiff + Trevillon Architects Ltd**  
16 Woodfield Road, London W9 2BE

Client

Rev	Date	By	Description
01	30/04/2020	FDC	SEE RED CLOUDS

Project name  
**BRILL PLACE RESIDENTIAL TOWER**  
Brill Place, London

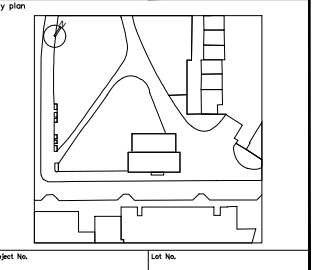

**bluesteel**  
EXCELLENCE FOR ARCHITECTURE  
Via Vittorio Veneto, 13 - 31014 San Martino di Castellina (TV) Italy  
Phone 0438-500103 - Fax 0438-500498

Title  
**Windows system ADS50**  
EWS03 - Door & windows system  
Partial elevation - Wintergarden

Drawn by FDC	Checked by D. Da Re	Approved by D. Da Re
Scale (A3 size)	First date of issue 16.04.2020	

Status Drawing No. **0182-1331-01** Revision No. **01**  
DIVULGATION AND REPRODUCTION FORBIDDEN BY LAW