


01  
1540-01

02  
1540-01

5. Has there been any analysis to inform louvre spacing to maximise summer shading and allow useful winter heat gain?

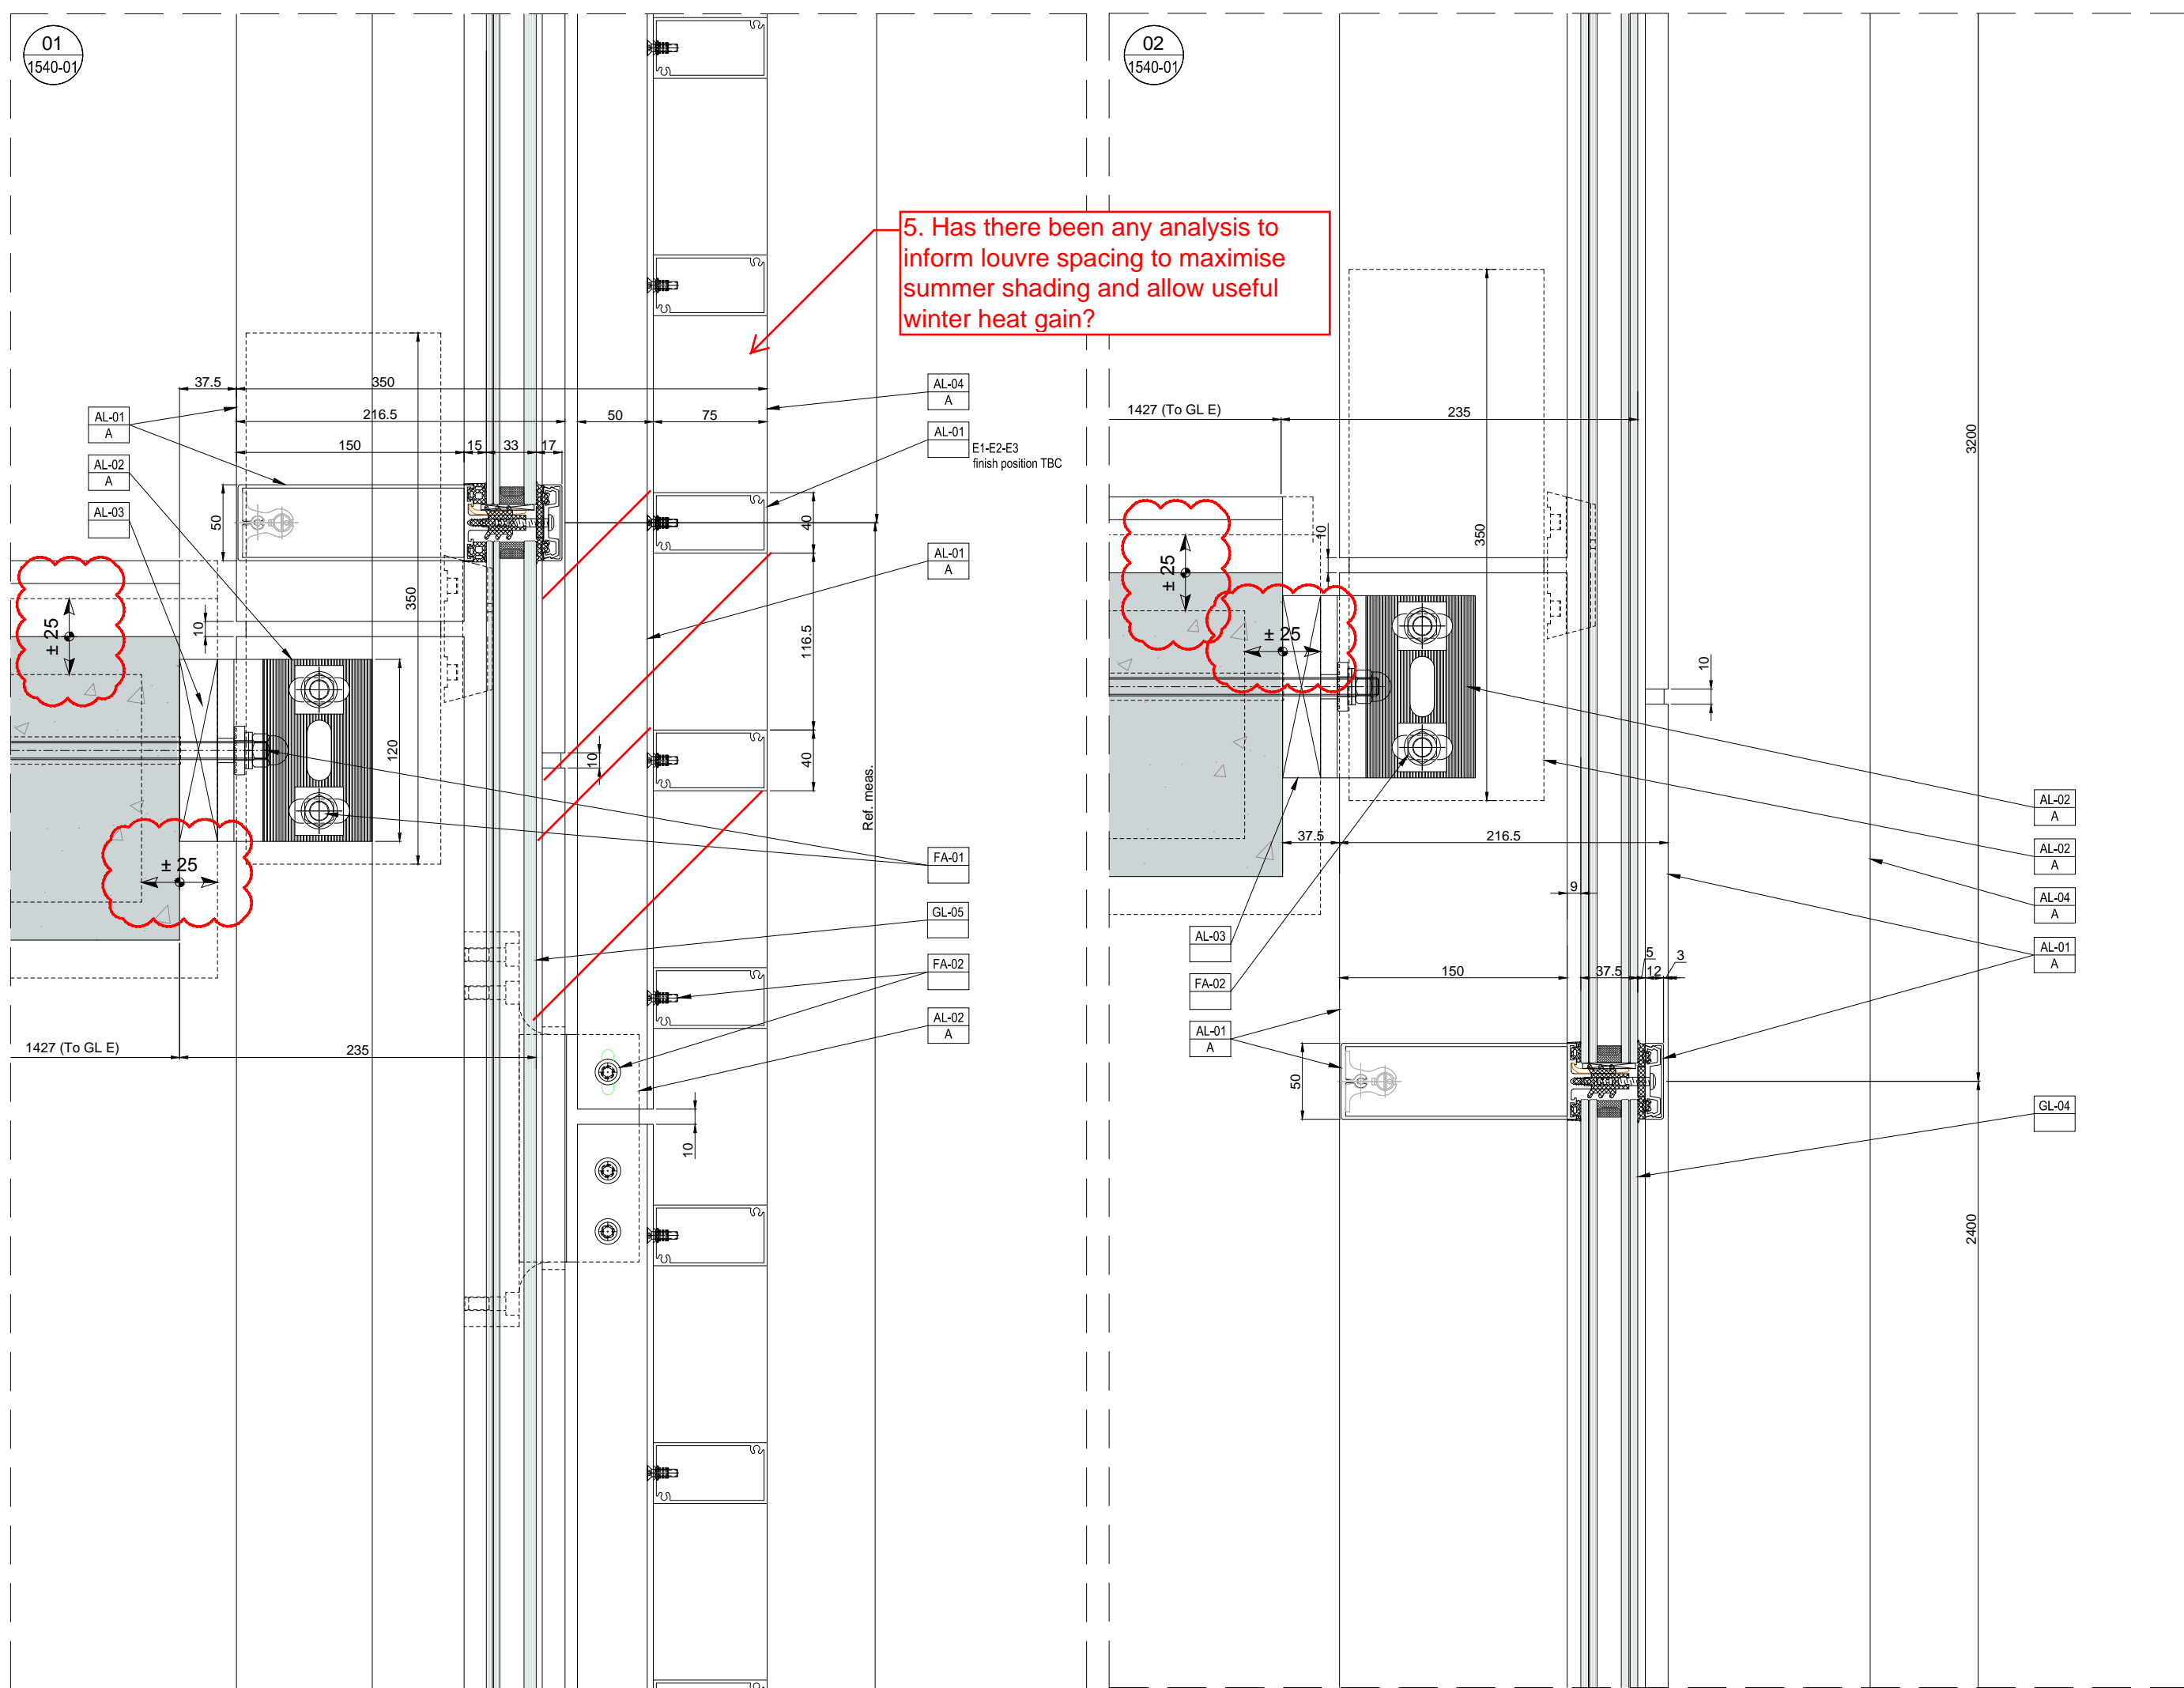


Design Architect  
**Stiff + Trevillon Architects Ltd**  
16 Woodfield Road, London W9 2BE

Client

Rev	Date	By	Description
01	12/05/2020	FDC	SEE RED CLOUDS

Project name  
**BRILL PLACE RESIDENTIAL TOWER**  
Brill Place, London

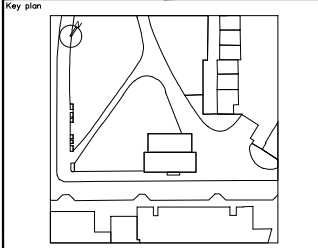

Project No. \_\_\_\_\_ Lot No. \_\_\_\_\_

**bluesteel**  
EXCELLENCE FOR ARCHITECTS

Via Vittorio Veneto, 13 - 31014 San Martino di Colle Umberto (TV) Italy  
Phone 0438-500103 - Fax 0438-500498

Title  
**Unitized System Facade**  
EWS05 - Staircase stick system  
Vertical details

Drawn by	Checked by	Approved by
FDC	D. Da Re	D. Da Re

Scale (A0 size) \_\_\_\_\_ First date of issue 23.04.2020

Status Drawing No. \_\_\_\_\_ Revision No. \_\_\_\_\_  
**0182-1540-01 01**  
DIVULGATION AND REPRODUCTION FORBIDDEN BY LAW