
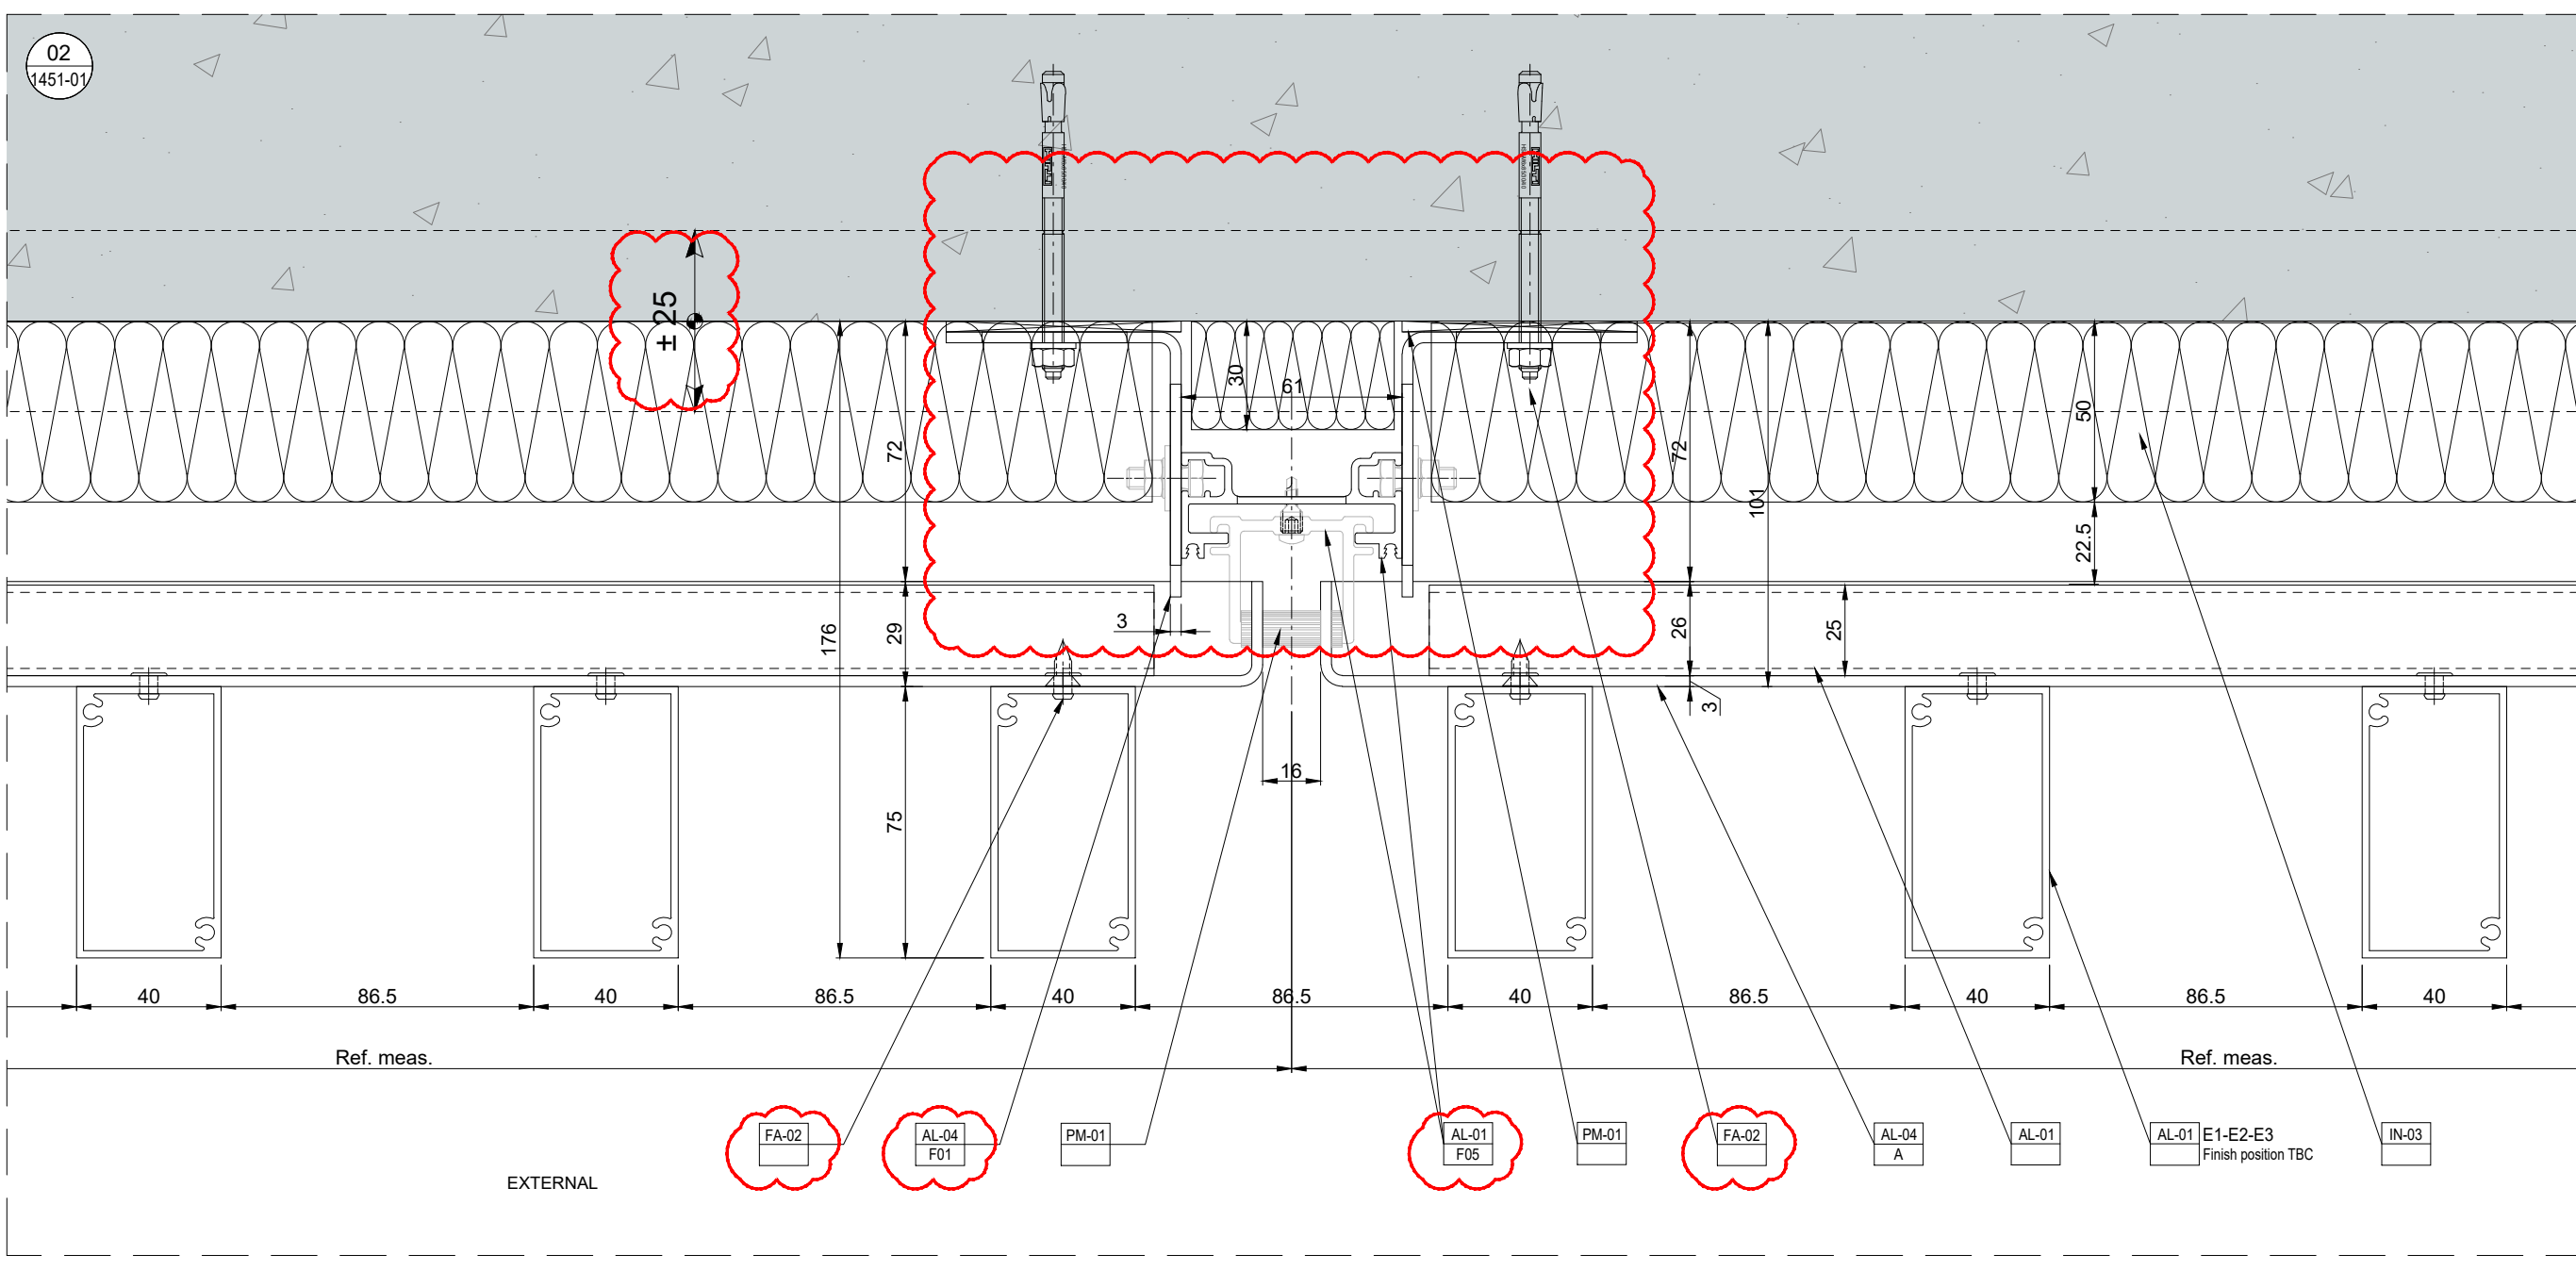


Proprietary Note:
 The copyright of this drawing remains with us. No copies may be taken without our written consent nor the drawing made available to third parties. Legal action will be taken in case of breach of the above requirement.


NOTES:

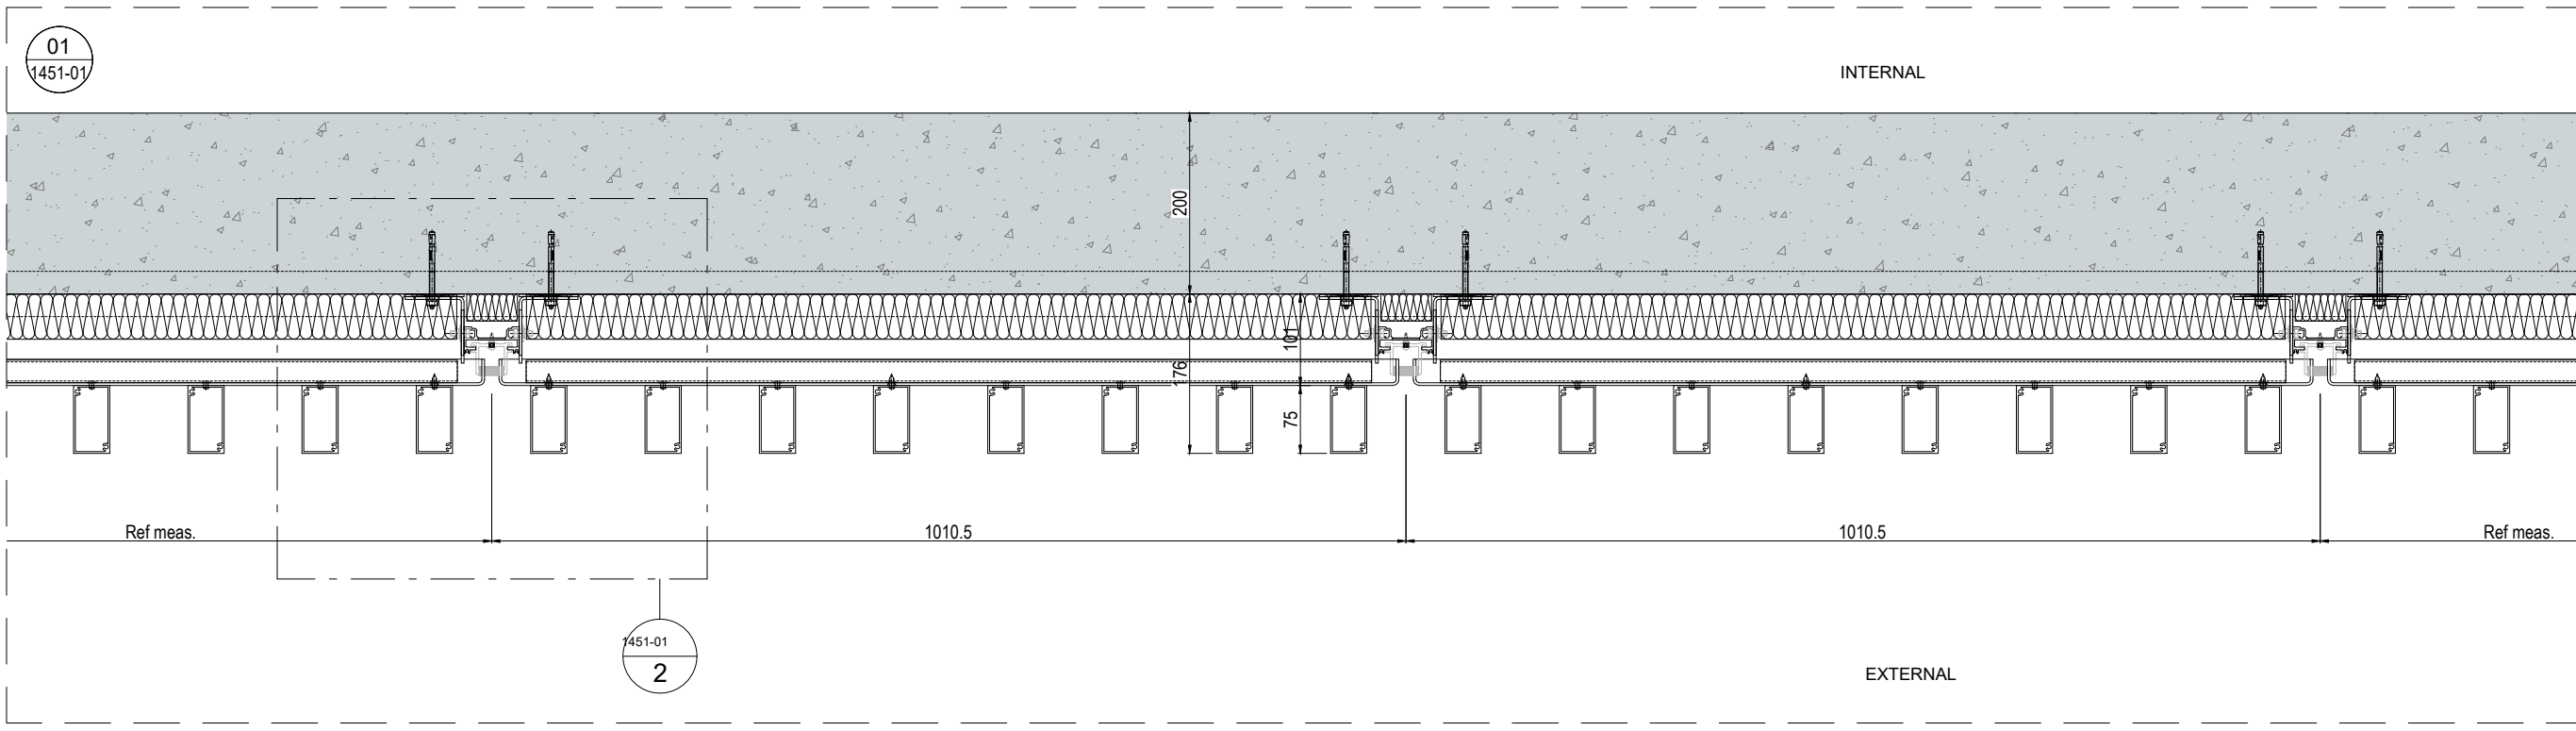

Design Architect
Stiff + Trevillon Architects Ltd
 16 Woodfield Road, London W9 2BE

Client
 [Blank]

01 12/05/2020 FDC SEE RED CLOUDS
 Rev Date By Description
 Project name
BRILL PALCE RESIDENTIAL TOWER
 Brill Place, London

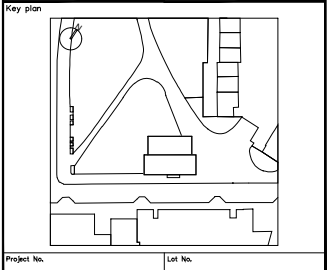

Project No. [Blank] Lot No. [Blank]

bluesteel
 ENGINEERING ARCHITECTURE
 Via Vittorio Veneto, 13 - 31014 San Martino di Cala Ubertino (TV) Italy
 Phone 0438-500103 - Fax 0438-500498

Title
Unitized System Facade
 EWS02 - Rainscreen Lobby
 Horizontal details - Rainscreen

Drawn by FDC Checked by D. Da Re Approved by D. Da Re
 Scale (A0 size) 1:2 Final date of issue 10.04.2020
 Status Drawing No. **0182-1451-01** Revision No. **01**
 DIVULGATION AND REPRODUCTION FORBIDDEN BY LAW