
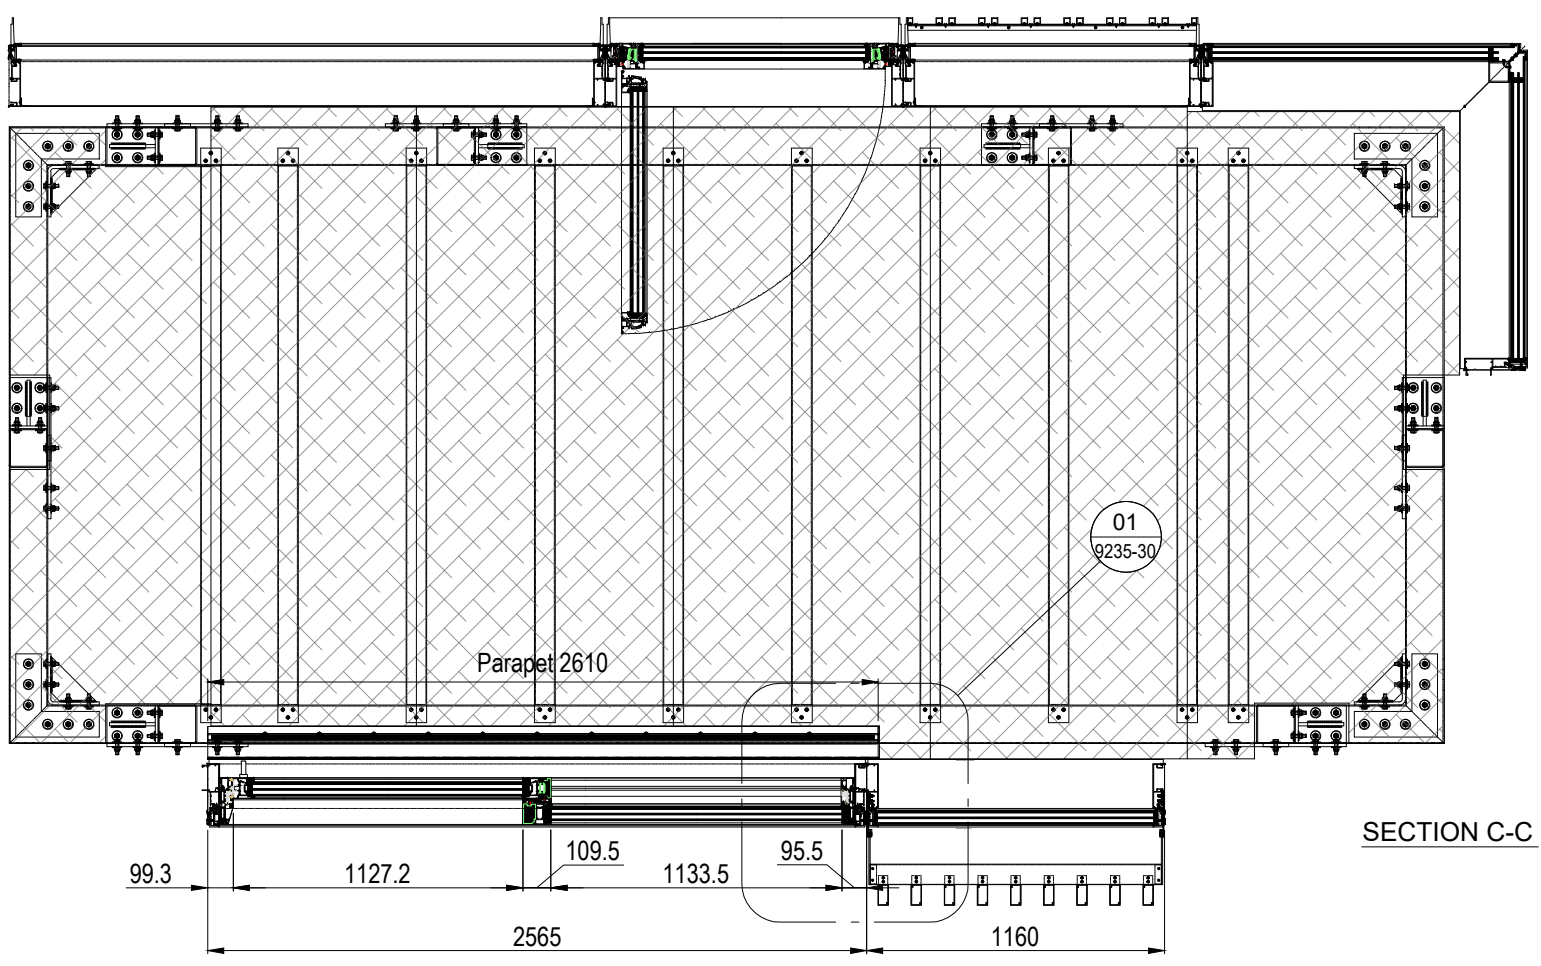
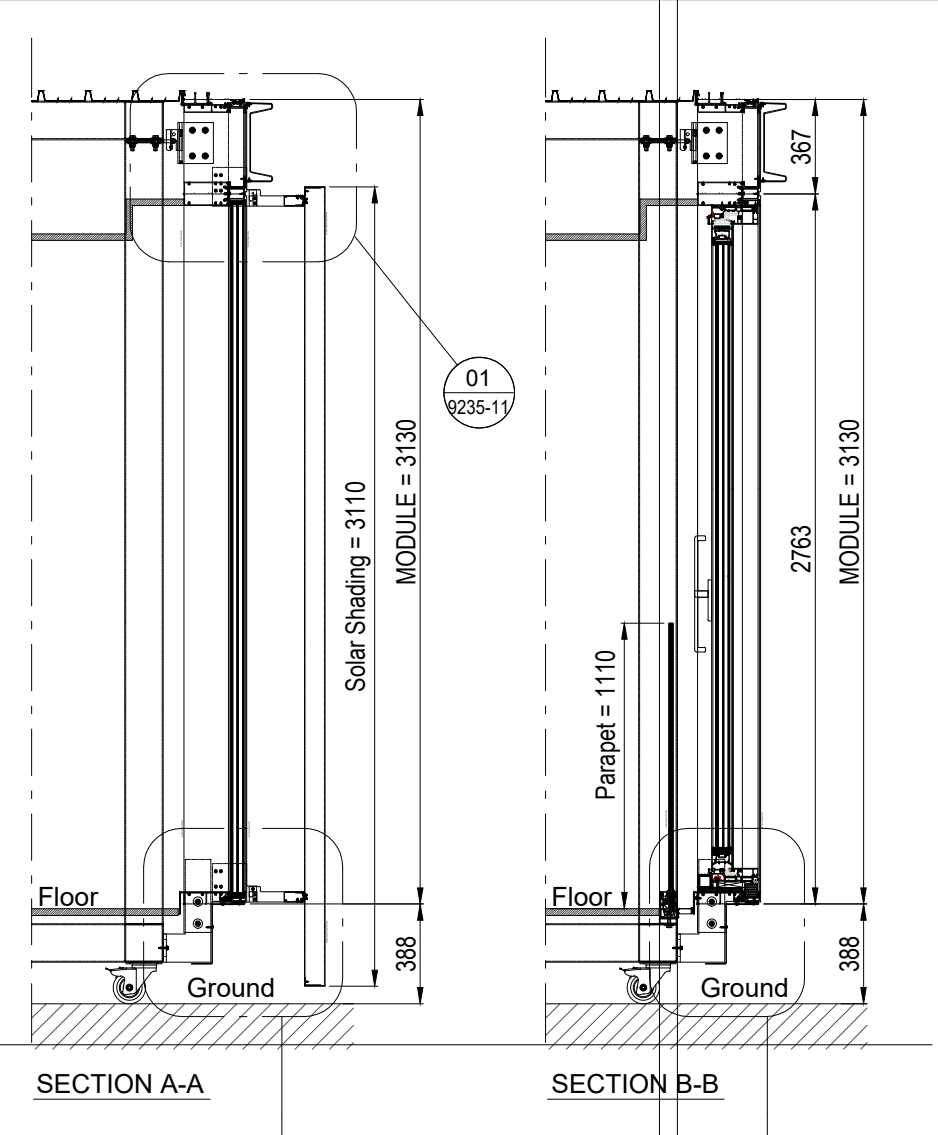


Proprietary Note:
The copyright of this drawing remains with us. No copies may be taken without our written consent nor the drawing made available to third parties. Legal action will be taken in case of breach of the above requirement.

NOTES:

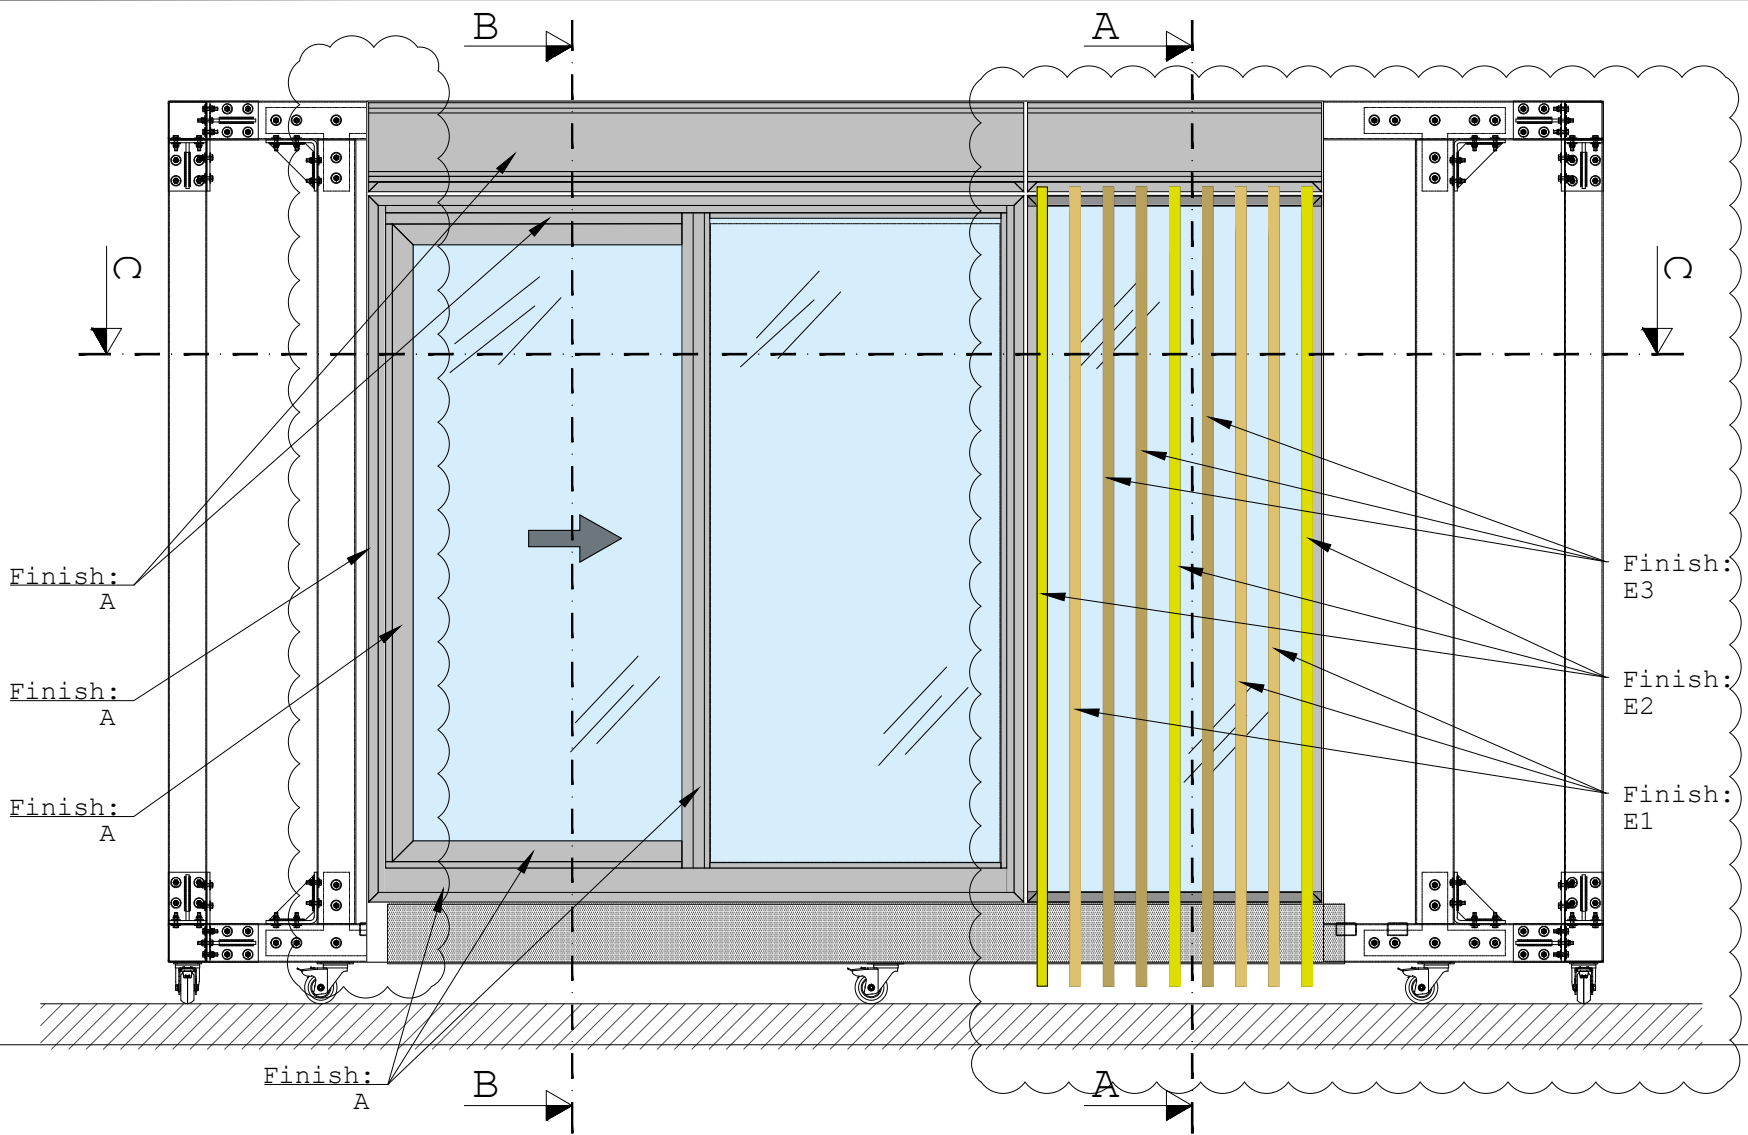


ELEVATION SIDE 1

Design Architect
Stiff + Trevillon Architects Ltd
16 Woodfield Road, London W9 2BE

Client
Henry Construction Projects Ltd
Church Rd, Cranford, Middlesex, TW5 9RY

Rev	Date	By	Description
01	27/11/2020	DDR	SEE CLOUDS

Project name
BRILL PALCE RESIDENTIAL TOWER
Brill Place, London

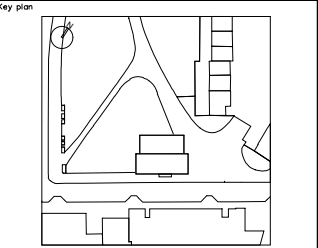

Project No. _____ Lot No. _____

bluesteel
EXCELLENCE FOR ARCHITECTURE
Via Vittorio Veneto, 13 - 31014 San Martino di Cala Unserlo (TV) Italy
Phone: 0438-500103 - Fax: 0438-500498

Title
VMU Drawings
Elevation and General Sections

Drawn by D.Serafin	Checked by D.Serafin	Approved by D.Serafin
Scale (A0 size)	Print date of issue 09.11.2020	
Status	Drawing No. 0182-9235-01	Revision No. 01

DIVULGATION AND REPRODUCTION FORBIDDEN BY LAW