


BO BY OTHER  
IF INSTALLED ON SITE

Internal Edge of Transom

Internal Edge of Steel Panel

External Edge of Cap

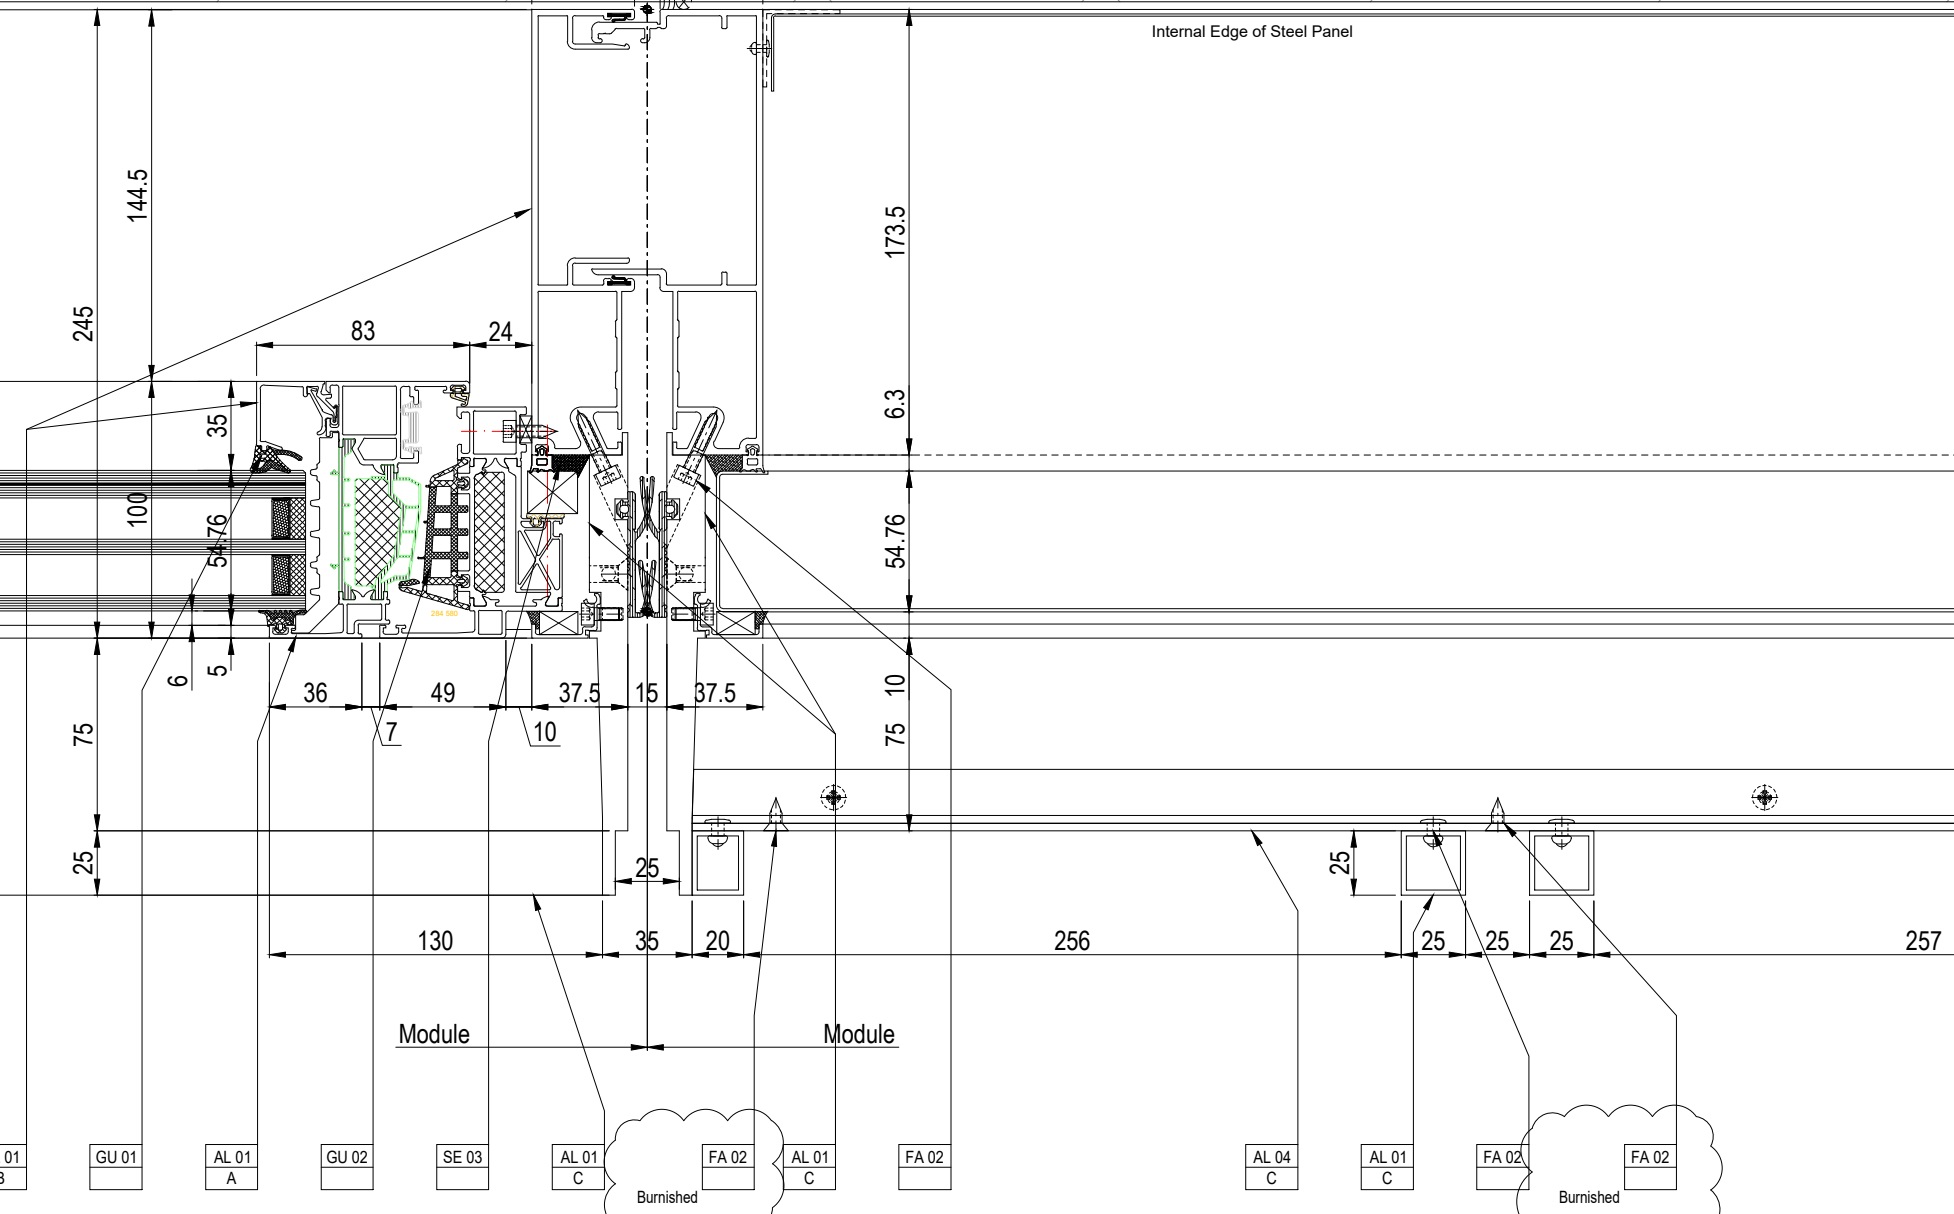


Design Architect  
**Stiff + Trevillon Architects Ltd**  
16 Woodfield Road, London W9 2BE

Client  
**Henry Construction Projects Ltd**  
Church Rd, Cranford, Middlesex, TW5 9RY

Rev	Date	By	Description
01	27/11/2020	DDR	SEE CLOUDS

Project name  
**BRILL PALCE RESIDENTIAL TOWER**  
Brill Place, London

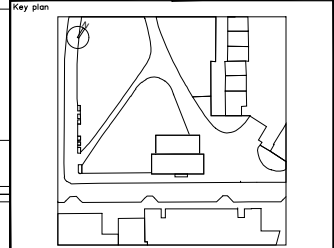

Project No. \_\_\_\_\_ Lot No. \_\_\_\_\_

**bluesteel**  
EXCELLENCE FOR ARCHITECTURE  
Via Vittorio Veneto, 13 - 31014 San Martino di Cala Liberata (TV) Italy  
Phone 0438-500103 - Fax 0438-500498

Title  
**VMU Drawings**  
Horizontals Details

Drawn by D.Serafin	Checked by D.Serafin	Approved by D.Serafin
Scale (A3 size)	First date of issue 09.11.2020	
Status	Drawing No. <b>0182-9235-32</b>	Revision No. <b>01</b>

DIVULGATION AND REPRODUCTION FORBIDDEN BY LAW