

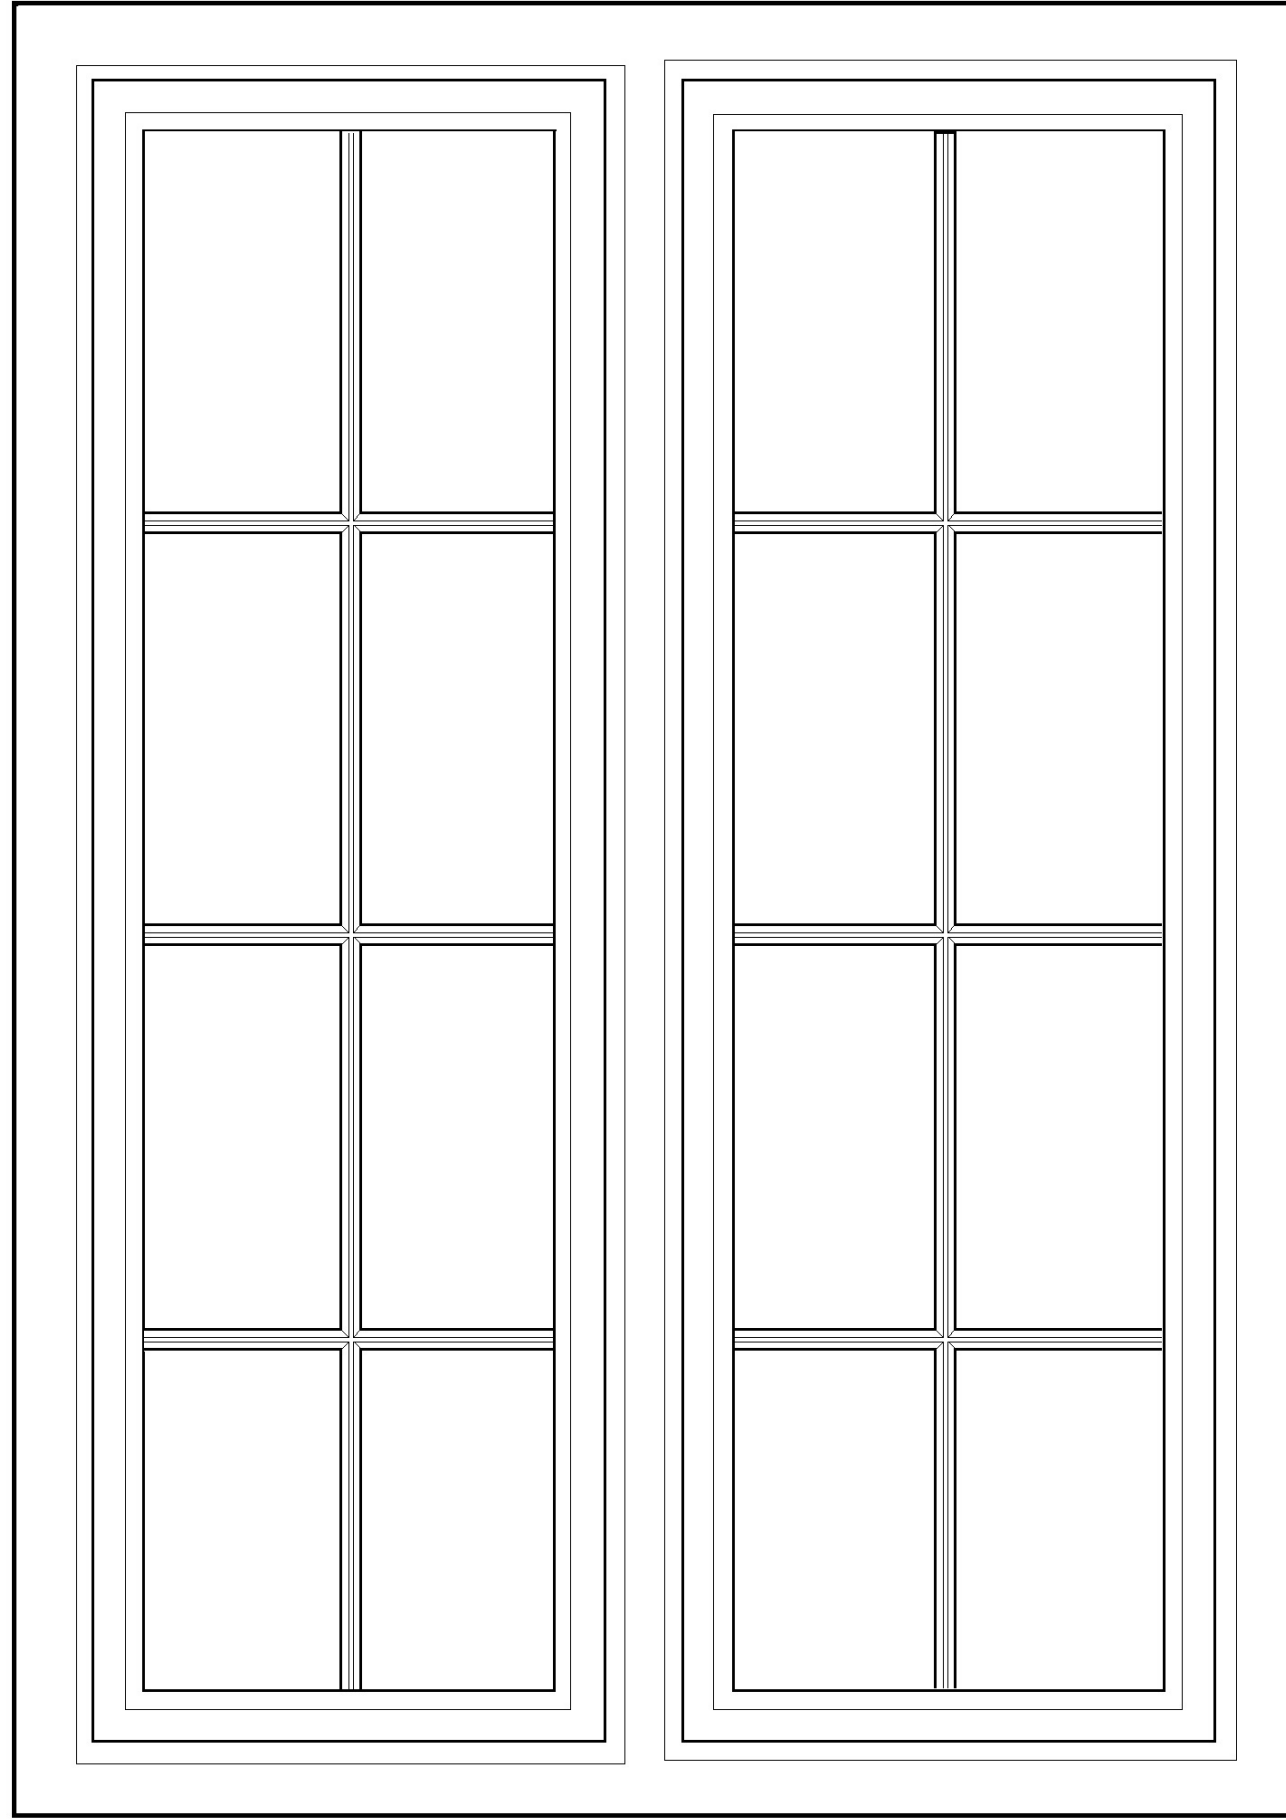


TYPICAL WINDOW  
1300 X  
1600 HIGH

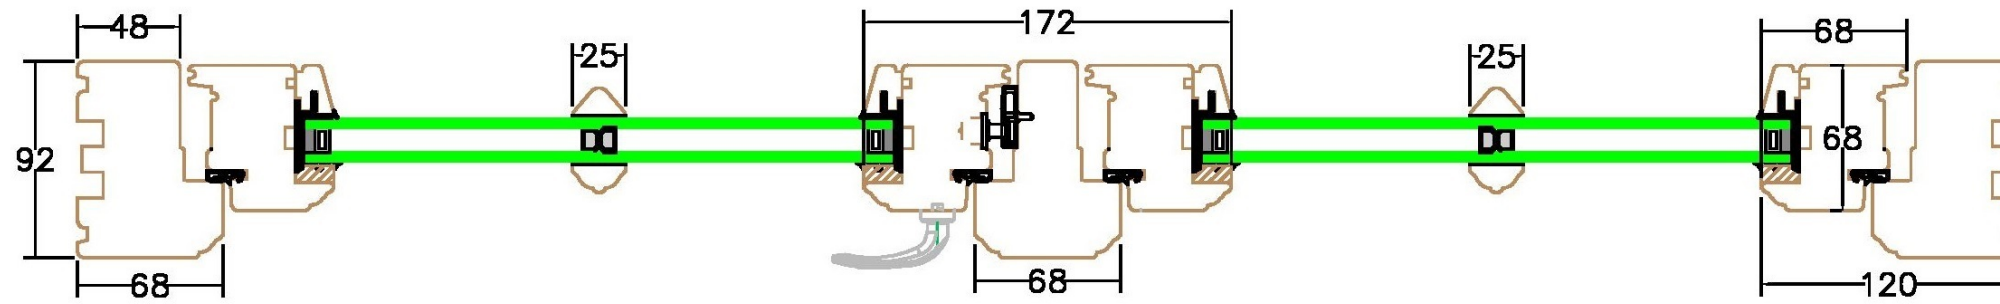

54 ELSWORTHY ROAD NW3 3BU	Title: Typical Elevation & Sections 92mm Heritage Flush Casement			Drawing No: EW_HF_02
	Drawn By: SMCL	Scale: 1:5 (A4)	Date: 04/11/20	
	Checked By: SMCL			

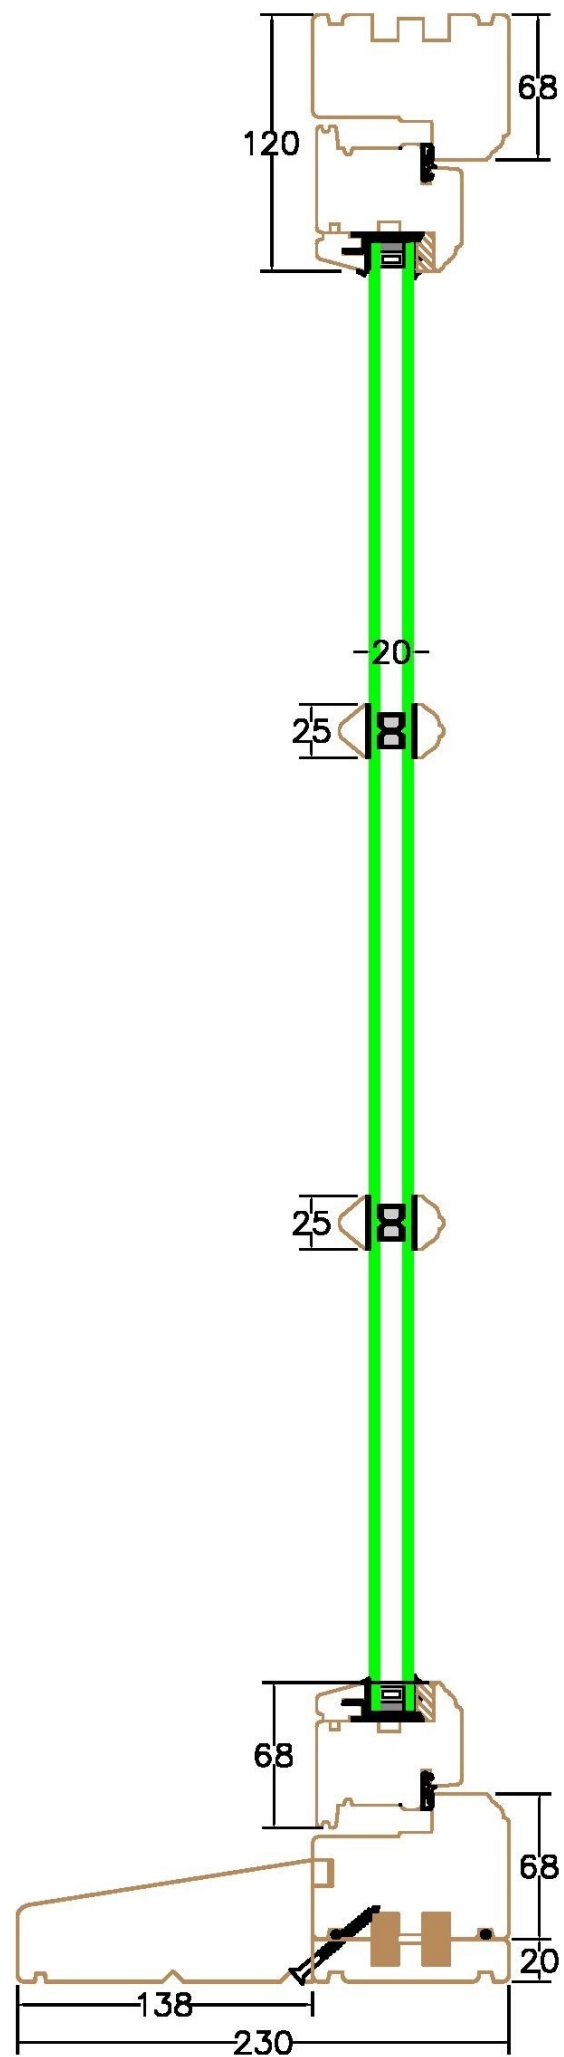

### Sectional drawing of Externally Glazed 92mm Flush Casement Window

92x68mm frame jambs, head and cill.  
 Externally glazed lambs tongue profile to sash with 68x68 stiles, head and bottom rails.  
 20mm standard Low E double glazed units with Argon gas filled cavity, 25mm applied astragal bars and white warmedge spacer bar with duplex bar.  
 Lambs tongue profile to frame.  
 Flush cill.  
 Sashes hung on friction hinges and fitted with Espagnolette lock, white cranked locking handles & white weather gasket.

ALL AS SAMPLE DELIVERED TO SIR PETER ROTH  
 AT 54 ELSWORTHY ROAD NW3 3BU AND INSPECTED  
 BY PLANNING OFFICER NEIL MAC DONALD

Title: Typical Elevation & Sections 92mm Heritage Flush Casement	Drawing No: EW_HF_03
	Scale: 1:5 (A4) Date: 04/11/20
54 ELSWORTHY ROAD NW3 3BU	Drawn By: SMCL Checked By: SMCL