



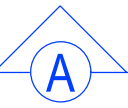


ELEVATION A-A SCALE 1:50



MAIN ENTRANCE

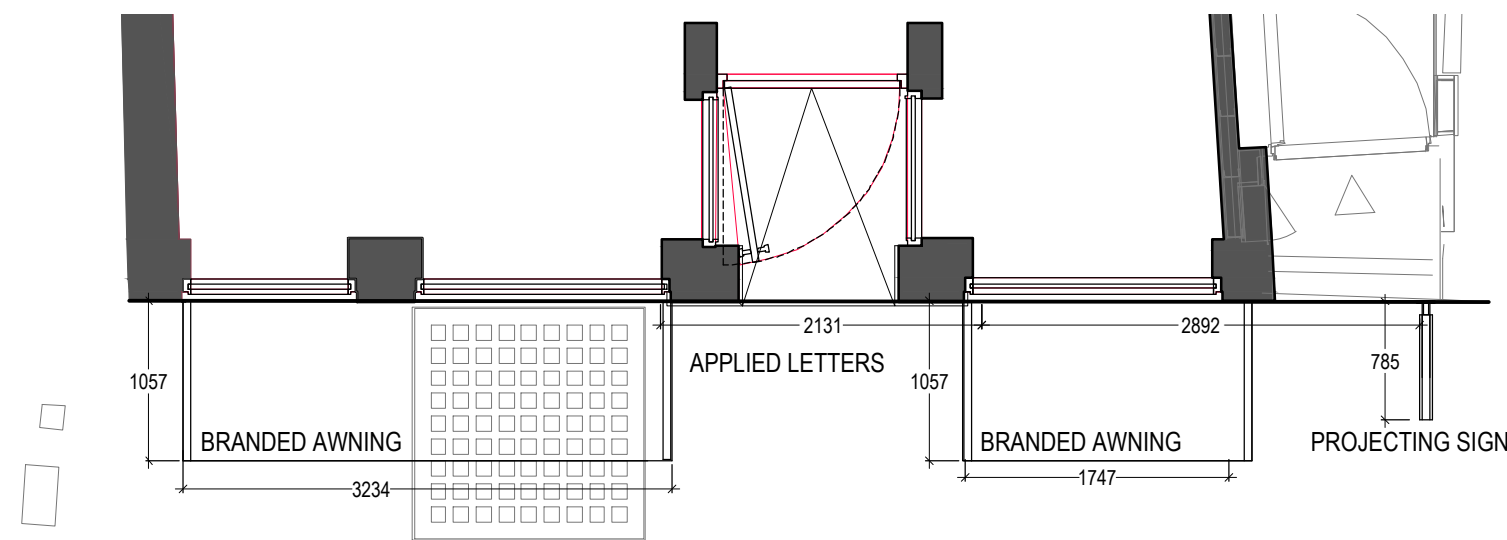

SIGNAGE LOCATION PLAN SCALE 1:50

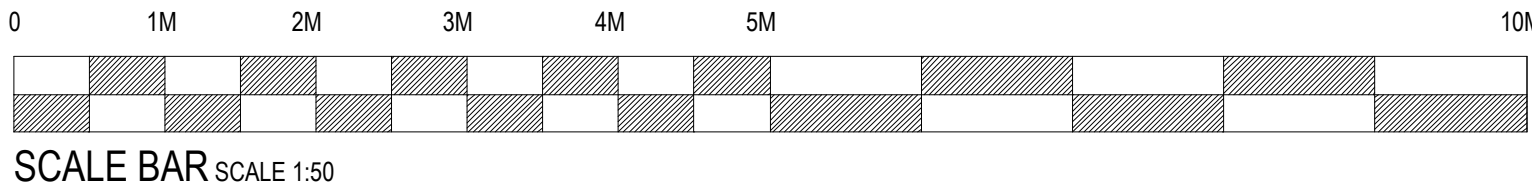

SCALE BAR SCALE 1:50

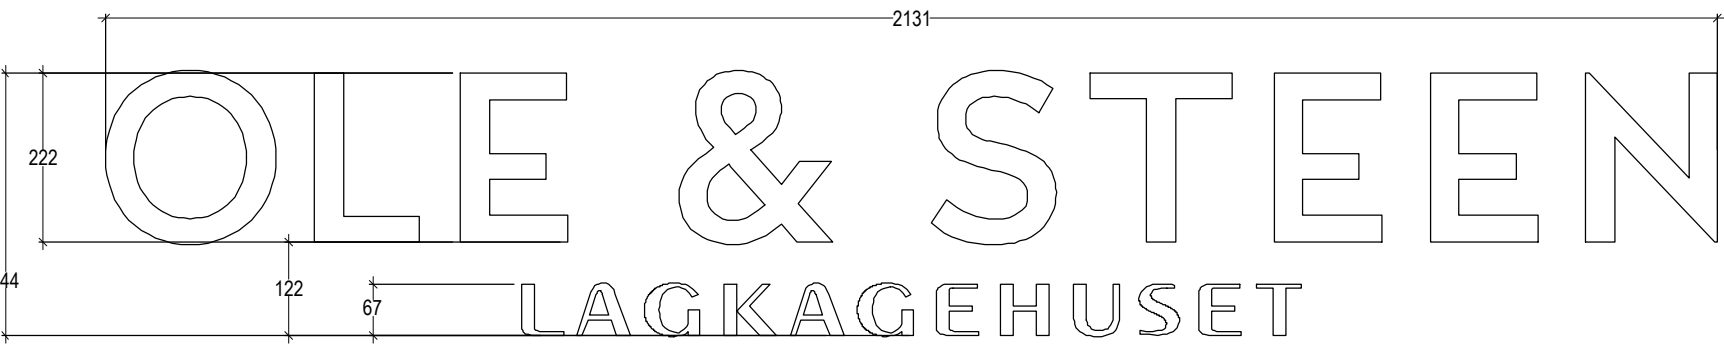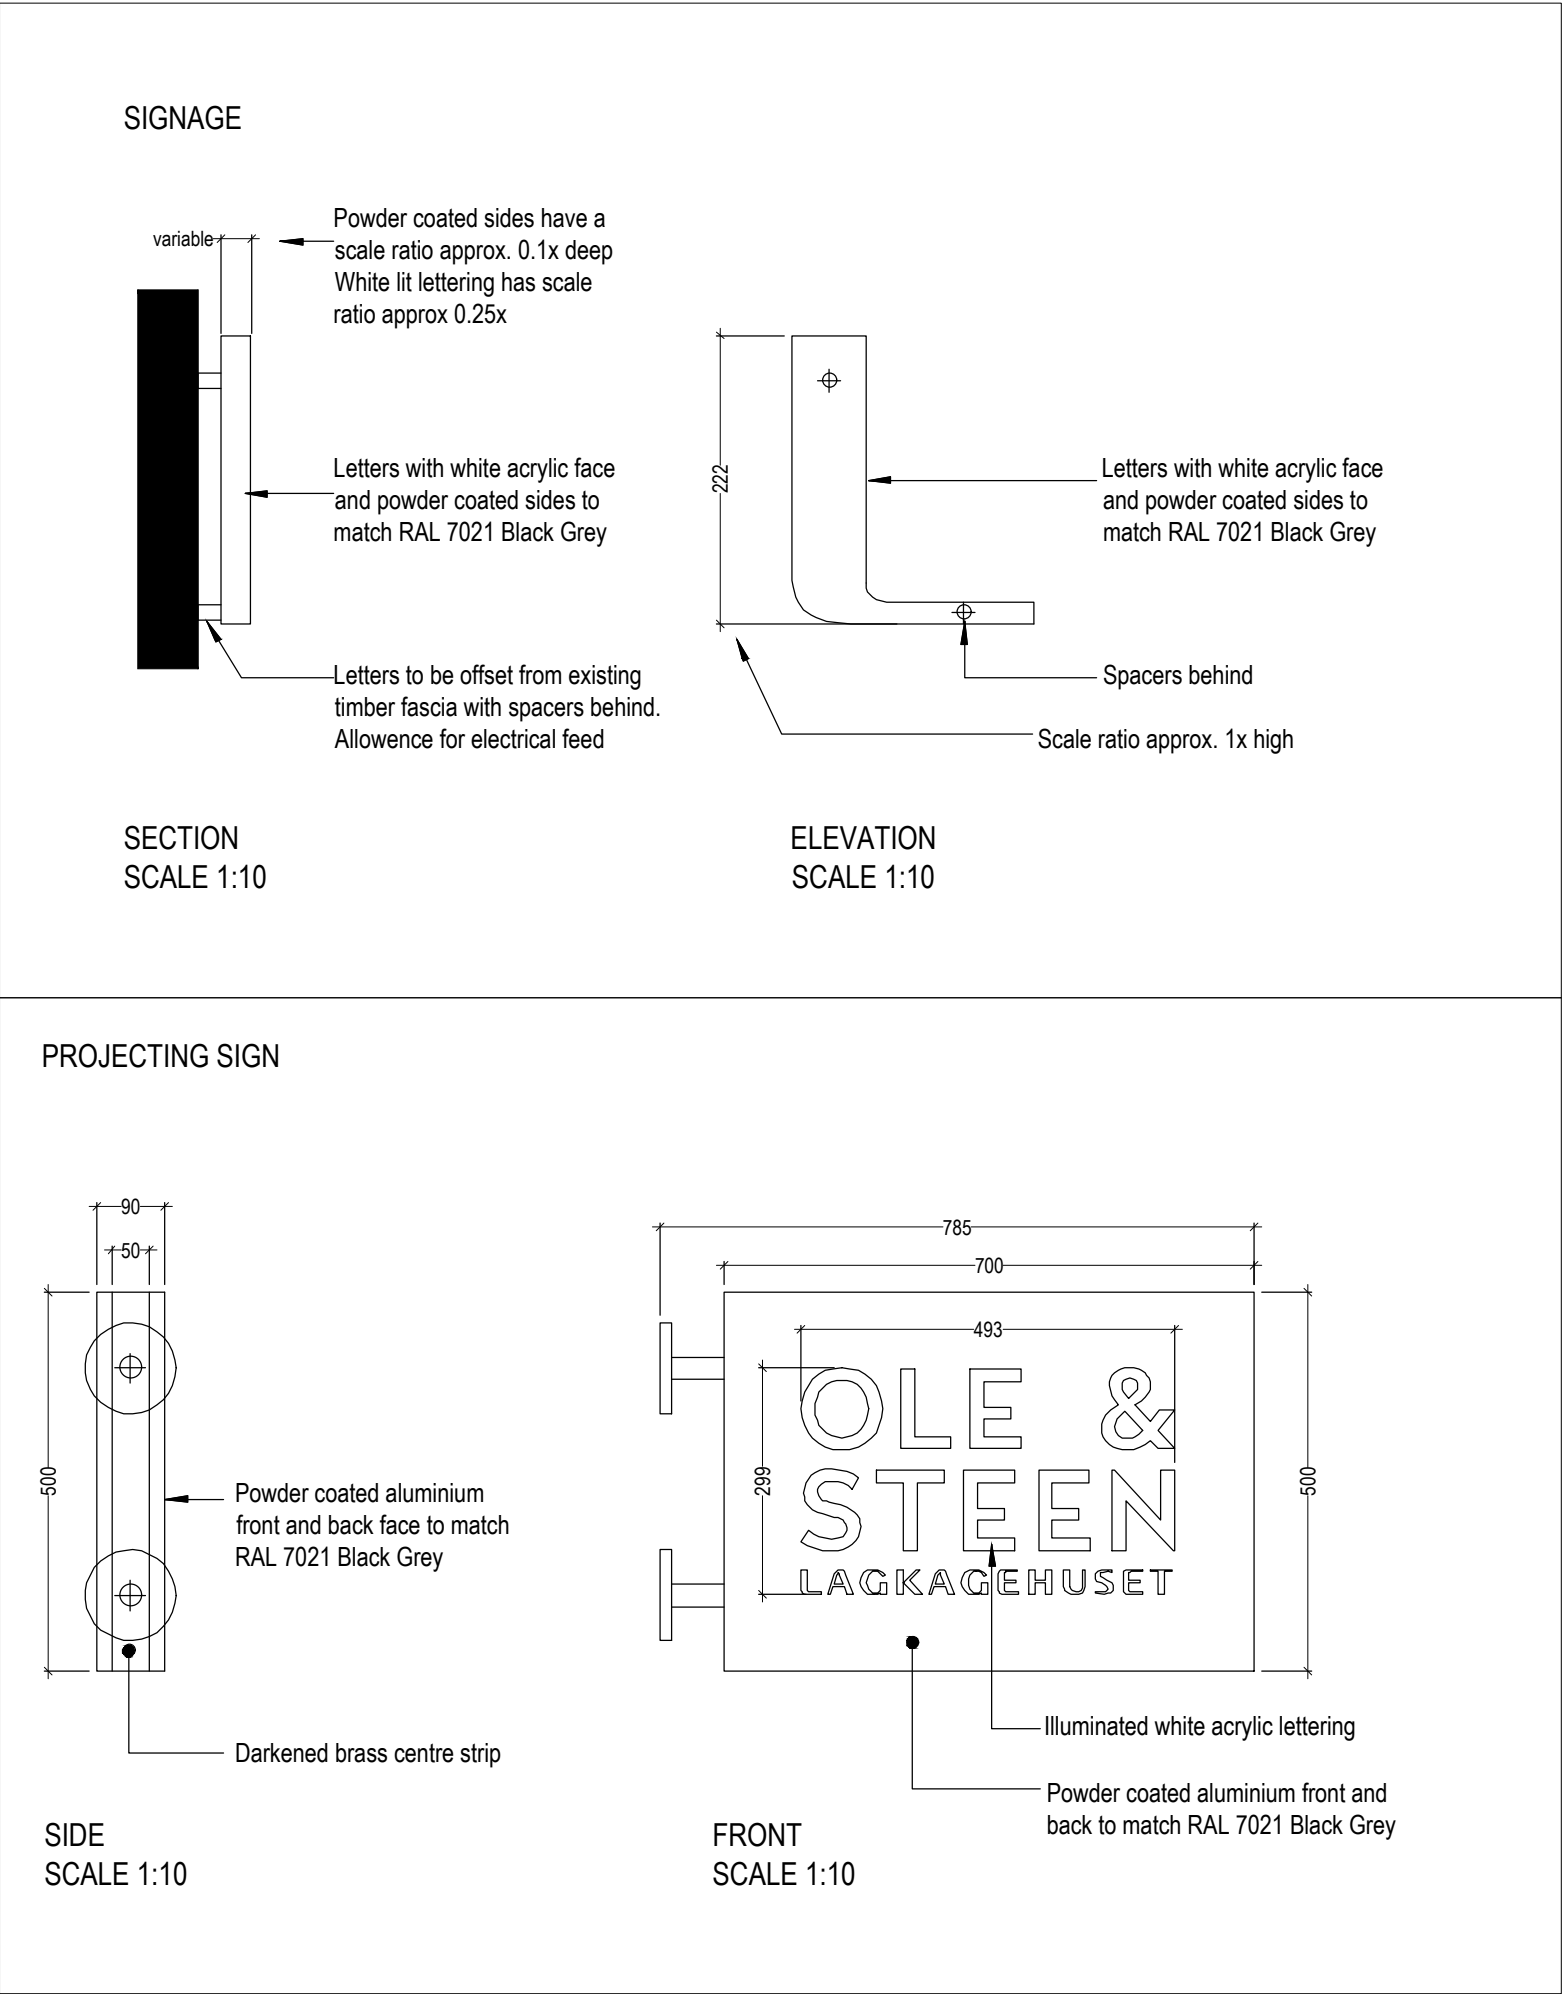

APPLIED LETTERS TO EXISTING FASCIA SETTING OUT DETAILS SCALE 1:10



APPLIED LETTERS TO EXISTING FASCIA EXAMPLE SCALE NTS



BRANDED AWNING TYPICAL EXAMPLE SCALE NTS



PROJECTING SIGN TYPICAL EXAMPLE SCALE NTS

SEA DESIGN GROUP	
Client	OLE & STEEN LAGKAGEHUSET
Project	38-39 High Street, Hampstead NW3 1QE
Drawing Title	Proposed External Elevations Advertising Signs & Awnings
Scheme	
Scale	1:10/1:50/1:100@A1 ^{Date} 27.11.2020
Dwg No	219142/ADV ^{Rev}
Dwg By	JJ ^{Check}
Revisions	By
SEA DESIGN GROUP Unit 130 Princes Drive, Kenilworth, Warwickshire CV8 2FD UK Email sea.uk@seadesigngroup.com Telephone +44 (0)1926 864440	