


**PROPOSED**  
Section AA

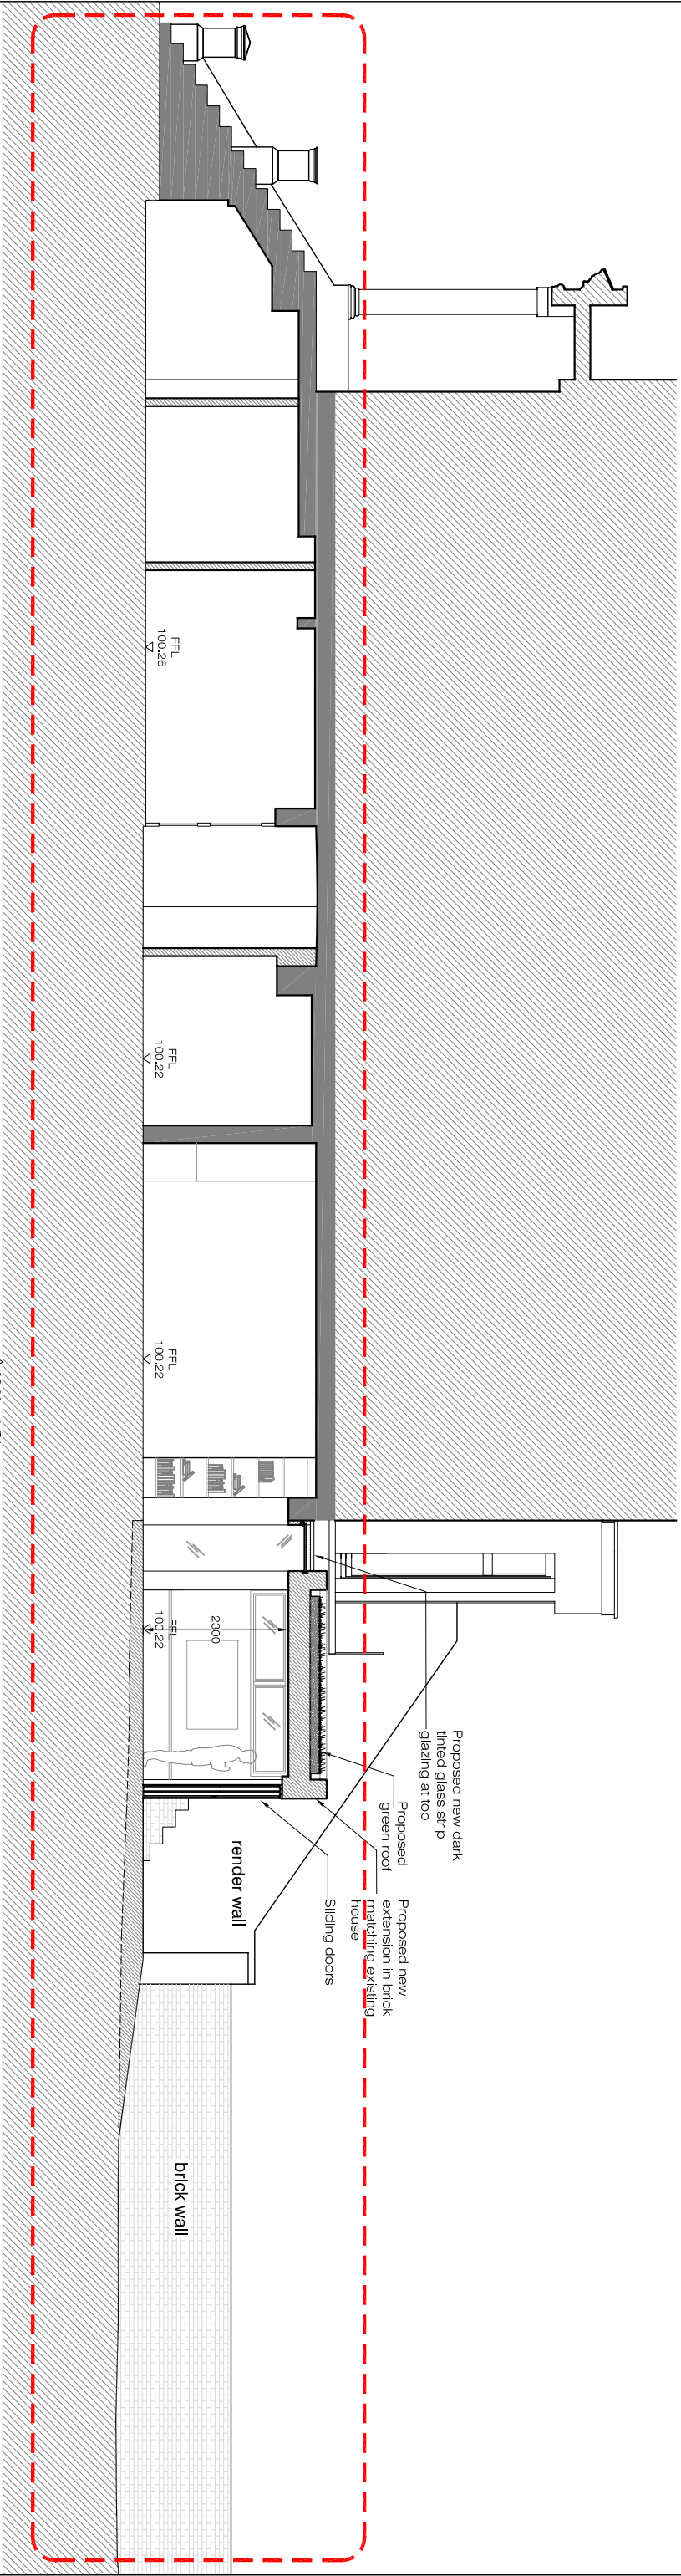

**EXISTING**  
Section AA

PLEASE NOTE:

- All dimensions to be checked on site before fabrication.
- Contractor to refer to engineers drawings before proceeding with works.
- All drawings and designs are covered by design right (intellectual property), and may not be distributed, copied or issued without written permission by the Architect.
- All design concepts are the sole property of the Architect and no adaptations, reproductions or copies may be made without written permission of the Architect.
- These drawings are subject to any variation required or recommendation by any statutory authority, or for the better carrying out of the works.
- Samples to be provided by contractor for XUL Architect's approval.
- All finishes to XUL Architect's satisfaction.
- All drawings to be approved by XUL Architecture prior to construction.

ADDITIONNAL NOTE:

Issue key:	Information (I)				Project Address		Issue For:	
	Planning (P)	Scale	1:100@A3	PROPOSED & EXISTING	68 Belsize Park Gardens		PLANNING	
Tender (T)	Rev. Date 01.12.20				Section AA			
	Drawn				Dwg. No.		Rev.	
Construction (C)				20	PP-05		P-01	
As Built (B)				SS	Project Number		20043	



Ground Floor Office  
33 Belsize Lane  
London NW3 5AS  
Office: +44 (0) 207 431 9014  
info@xularchitecture.co.uk  
www.xularchitecture.co.uk