


Proposed new linear LED light. Light fitting casing to be PPC RAL 5011. Light to be on a timer, LED strip light to be circa 600lm/m.

Yellow Travertine

New PPC metal central lettering, RAL 5011. Hidden fixings. Detail as per signage sub-contractor. Raised off the face of the stone by 20mm

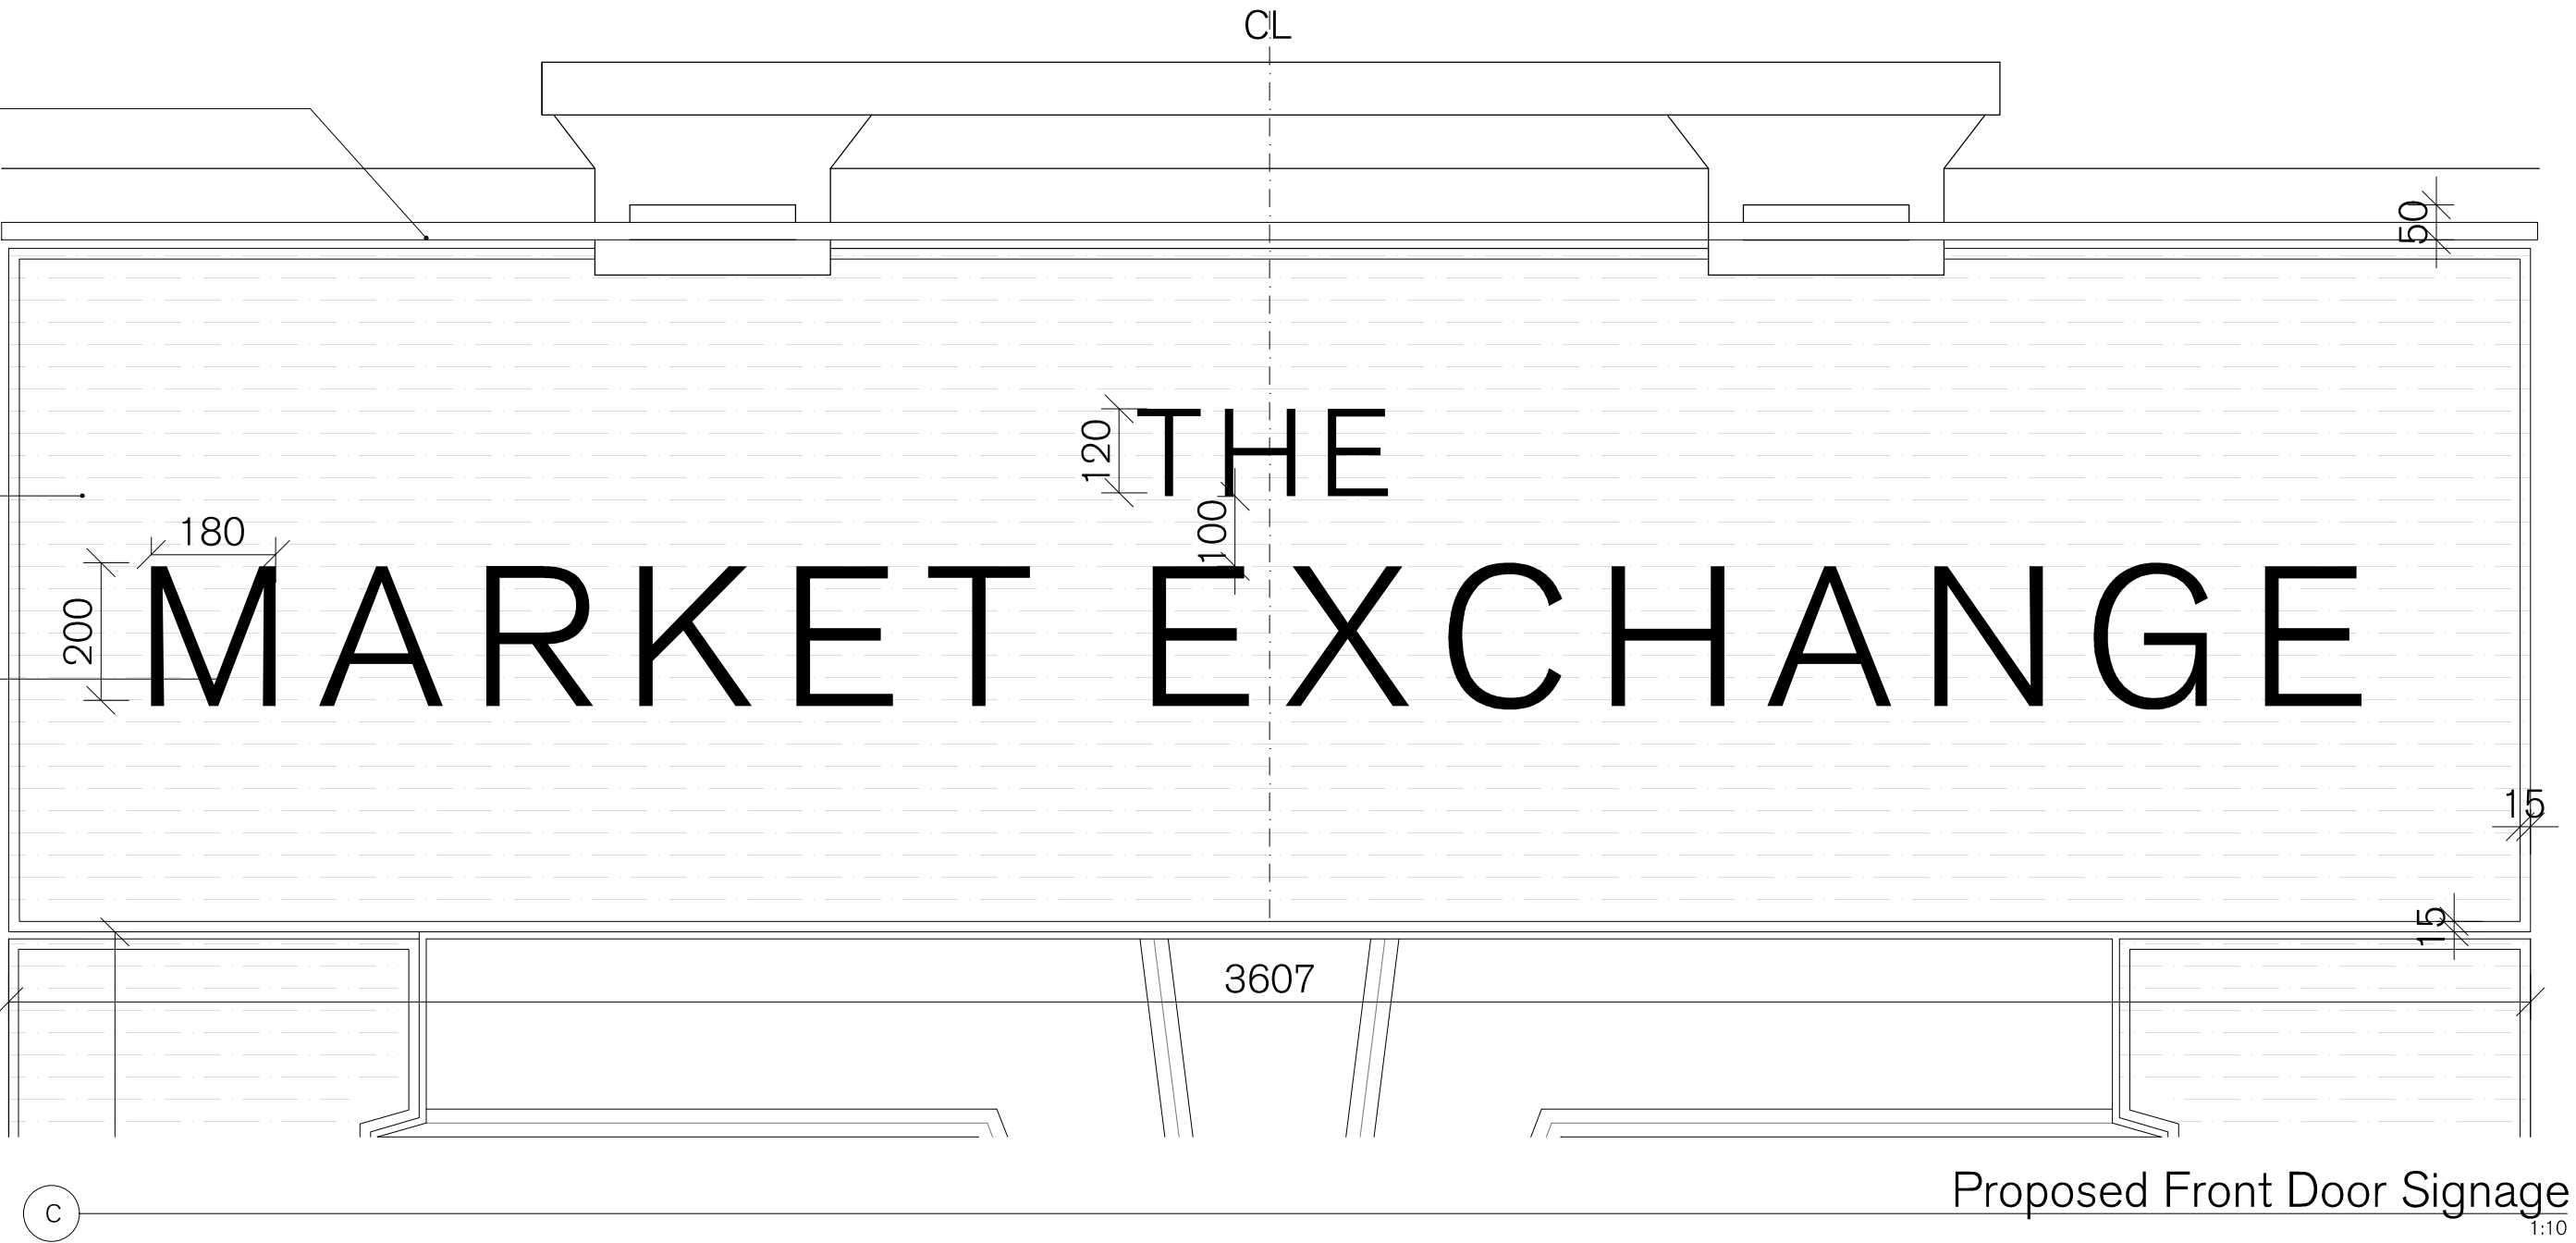

Proposed new linear LED light. Light fitting casing to be PPC RAL 5011. Light to be on a timer, LED strip light to be circa 600lm/m.

Yellow travertine

New PPC metal central lettering, RAL 5011. Hidden fixings. Detail as per signage sub-contractor.



Example of the metal lettering



Colour RAL 5011



Yellow Travertine



1:20  
0 200 400 600 800 1000 2000mm

SPRATLEY & PARTNERS  
7 CENTENARY BUSINESS PARK, STATION ROAD, HENLEY-ON-THAMES, OXFORDSHIRE RG9 1DS, 01491 411277  
ISSUED ONLY FOR THE PURPOSE INDICATED. THIS DRAWING TO BE READ IN CONJUNCTION WITH ALL CONSULTANTS INFORMATION. ALL DIMENSIONS TO BE CHECKED ON SITE. DO NOT SCALE. THIS DRAWING IS COPYRIGHT.

Please be aware all other external alterations are subject to a separate planning application.

REV.	ISSUED	DESCRIPTION	DRAWN	CHECKED
A	07.12.20	Revised for planning	HG	RK
B	23.12.20	Revised for planning	HG	RK

PROJECT	DESCRIPTION	DATE	SCALE AT A1	JOB NO
8-14 Macklin Street Covent Garden, London WC2B 5NF	Proposed Front Entrance Signage	Sept 2020	1:20, 1:10, 1:100	20.833
CLIENT	DRAWN	CHECKED	REV	DRAWING NO
Citychance LTD	HG	RK	B	PL.2701

S  
& P