


Key Plan - First Floor
1:200



Design Intent - Proposed location and design for new signage

Proposed new linear LED light. Light fitting casing to be PPC RAL 5011. Light to be on a timer, LED strip light to be circa 600lm/m.
New PPC metal central lettering, RAL 5011. Hidden fixings. Detail as per signage sub-contractor.


Yellow Travertine

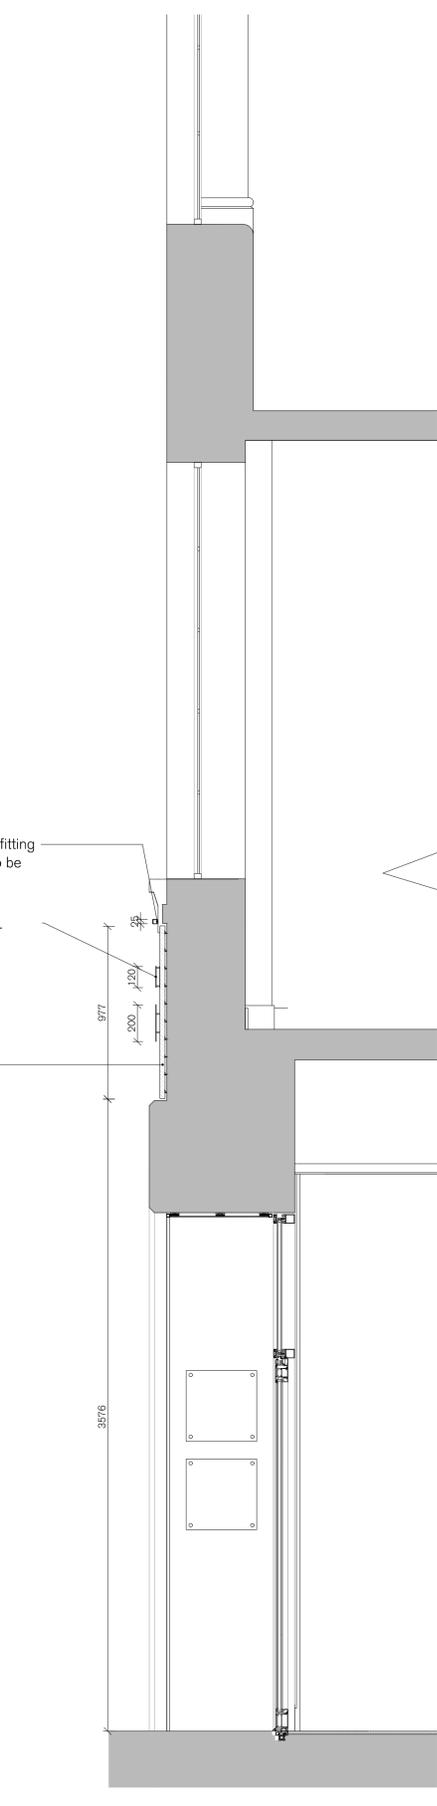

1 Proposed Section A - Front Entrance Sign
1:20

Proposed LED lights to illuminate sign, on a timer. Light casing to be PPC RAL 5011. LED light circa 91 lumens.

Polished brass trim to edge of Rockpanel sign
Steel support within apple sign, PPC RAL 5011, fixing to building detail TBC by S.Eng.
Rockpanel Metallic, colour Gold, matt finish or similar
Fixing plate and detail to signage sub-contractor design and specification.

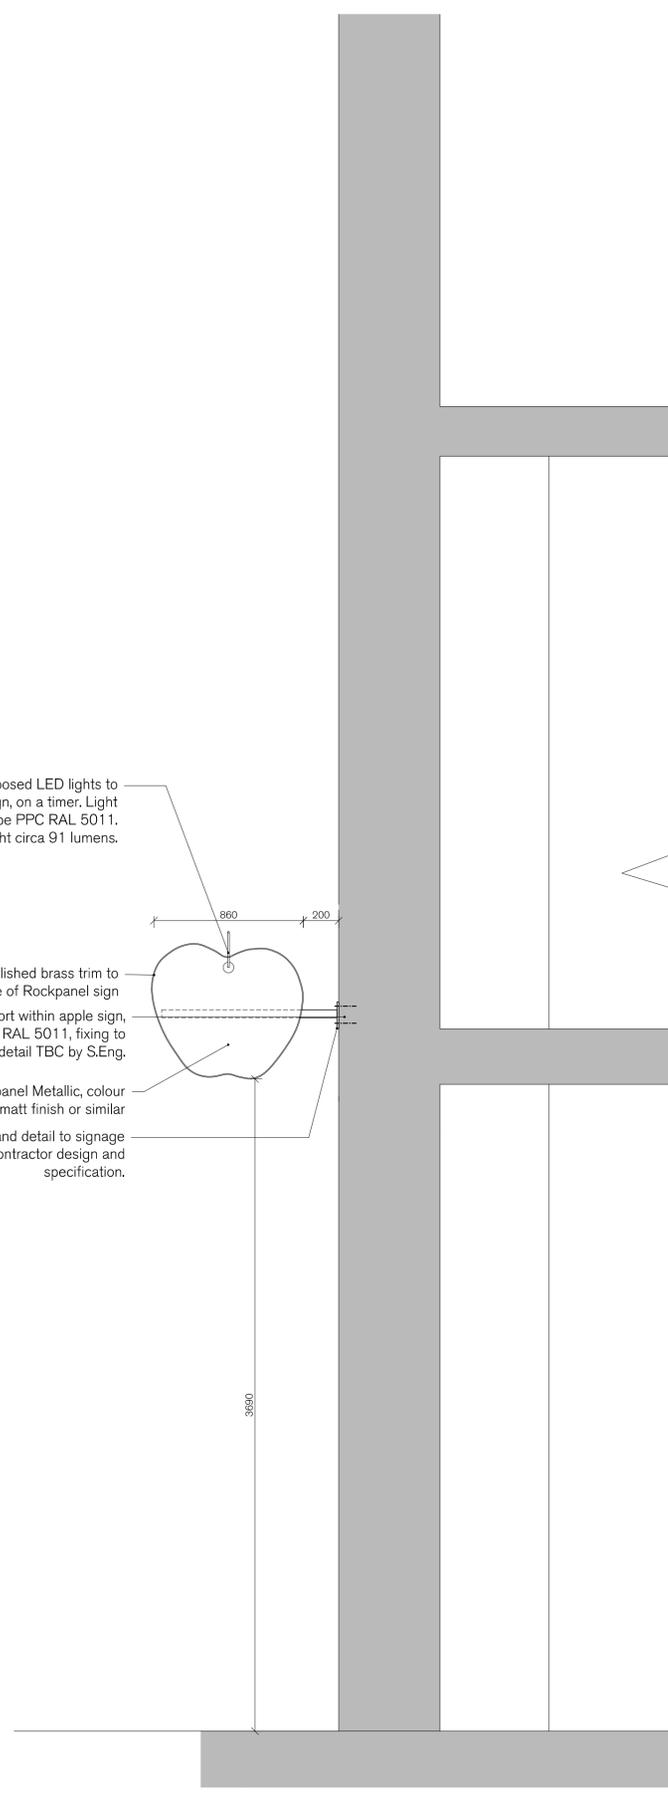

2 Proposed Section B - Proposed Sign
1:20



Design Intent - Proposed location and design for new signage



SPRATLEY & PARTNERS
7 CENTENARY BUSINESS PARK, STATION ROAD, HENLEY-ON-THAMES, OXFORDSHIRE RG9 1DS, 01491 411277
ISSUED ONLY FOR THE PURPOSE INDICATED. THIS DRAWING TO BE READ IN CONJUNCTION WITH ALL CONSULTANTS INFORMATION. ALL DIMENSIONS TO BE CHECKED ON SITE. THIS DRAWING IS COPYRIGHT.

Please be aware all other external alterations are subject to a separate planning application.

REV.	ISSUED	DESCRIPTION	DRAWN	CHECKED
A	07.12.20	Revised for Planning	HG	RK
B	23.12.20	Revised for Planning	HG	RK
-	-	-	-	-

PROJECT
8-14 Macklin Street
Covent Garden, London
WC2B 5NF

DESCRIPTION
Proposed Section A & B

DATE
Sept 2020

SCALE AT A1
1:20

STATUS
Planning

JOB NO.
20.833

DRAWING NO.
PL.1410

REV
B

CLIENT
Citychance Ltd

DRAWN
HG

CHECKED
RK

S
&
P