
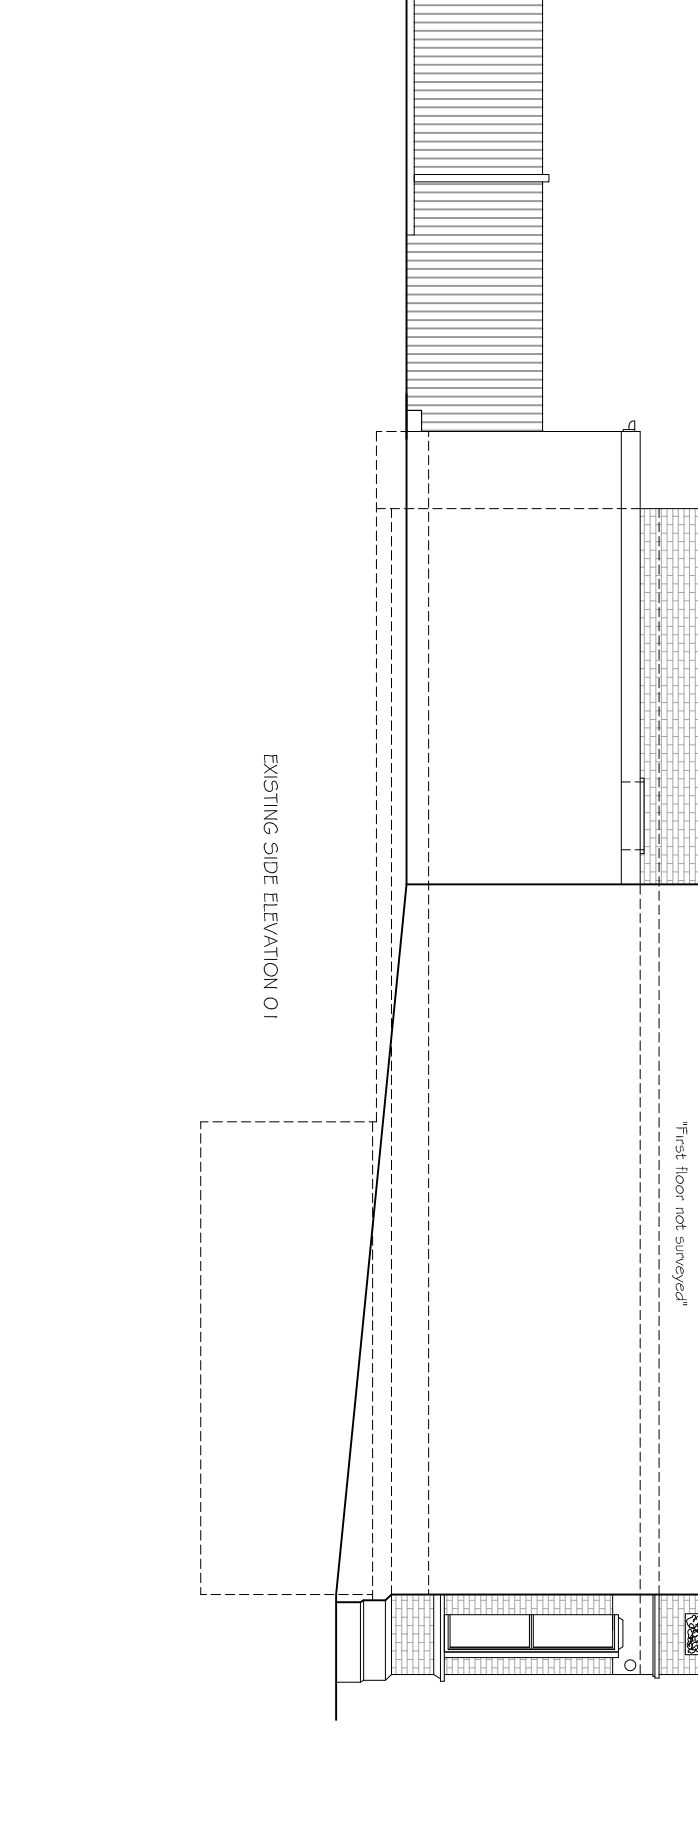
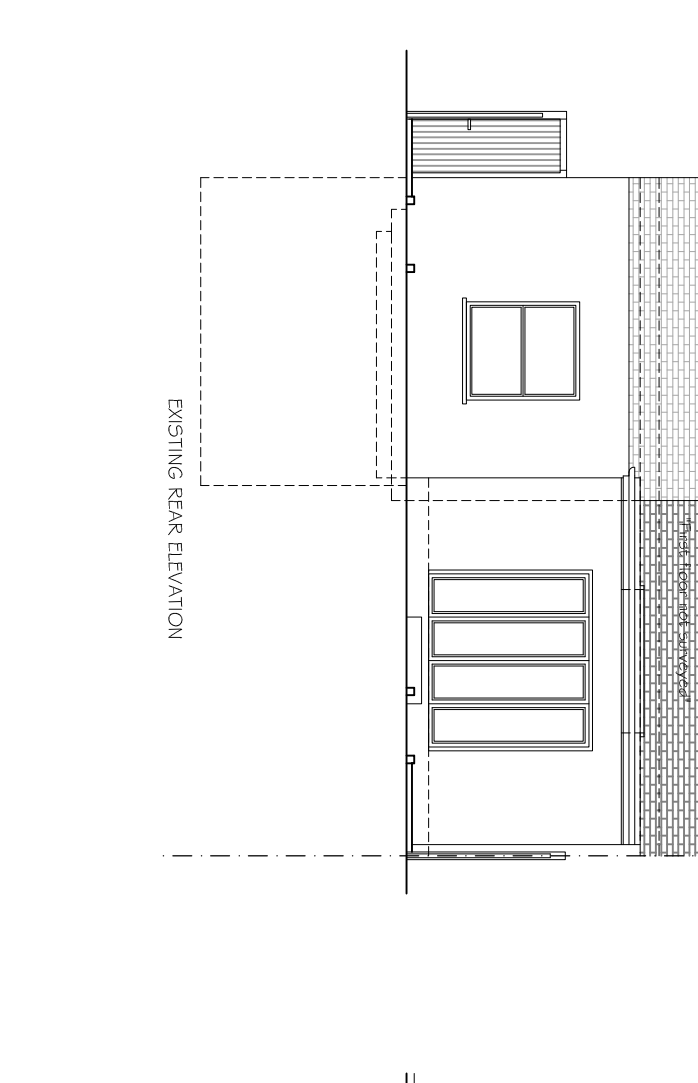
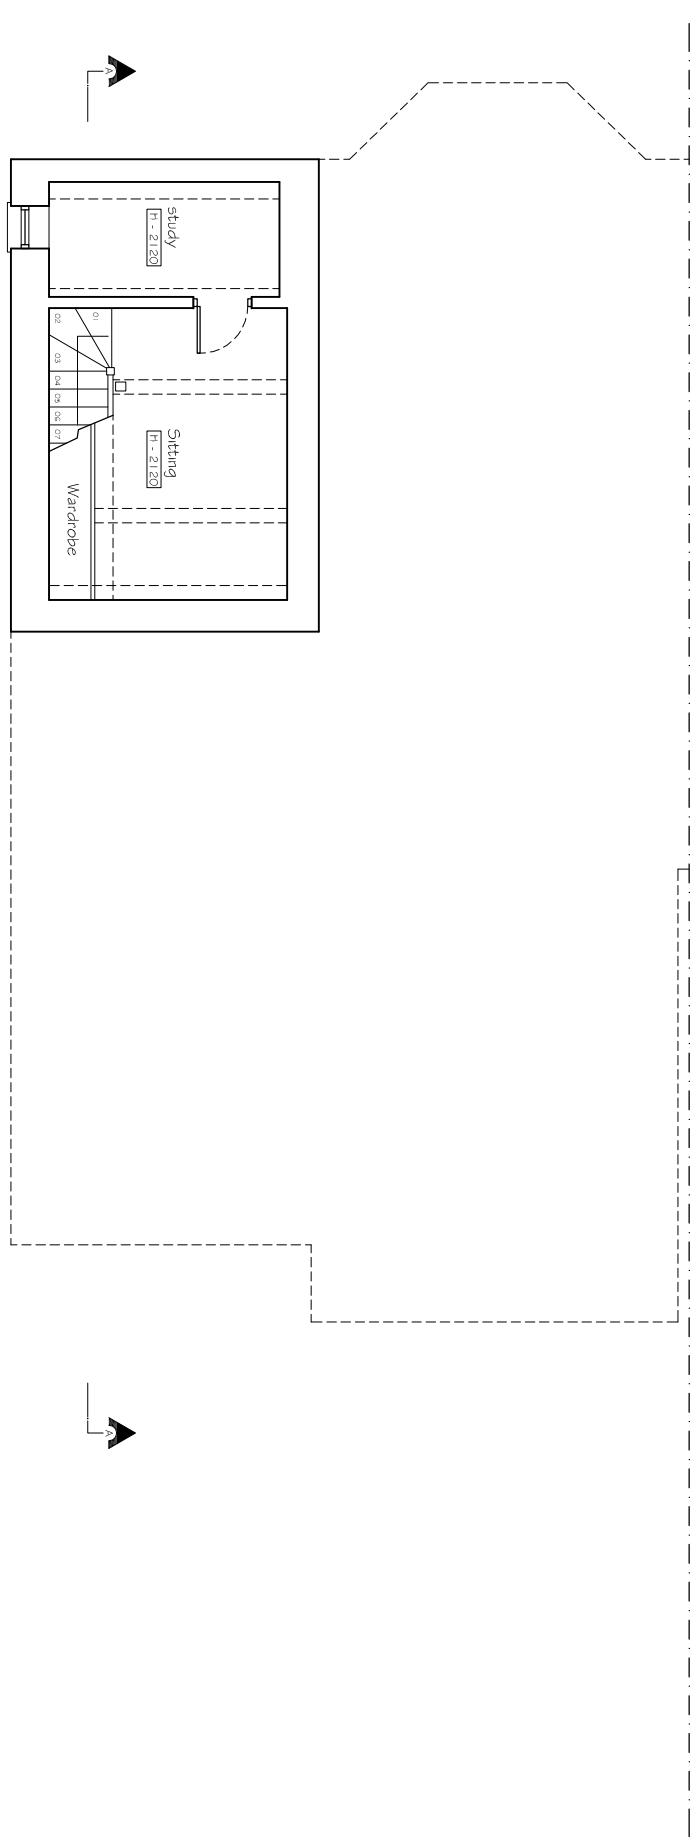
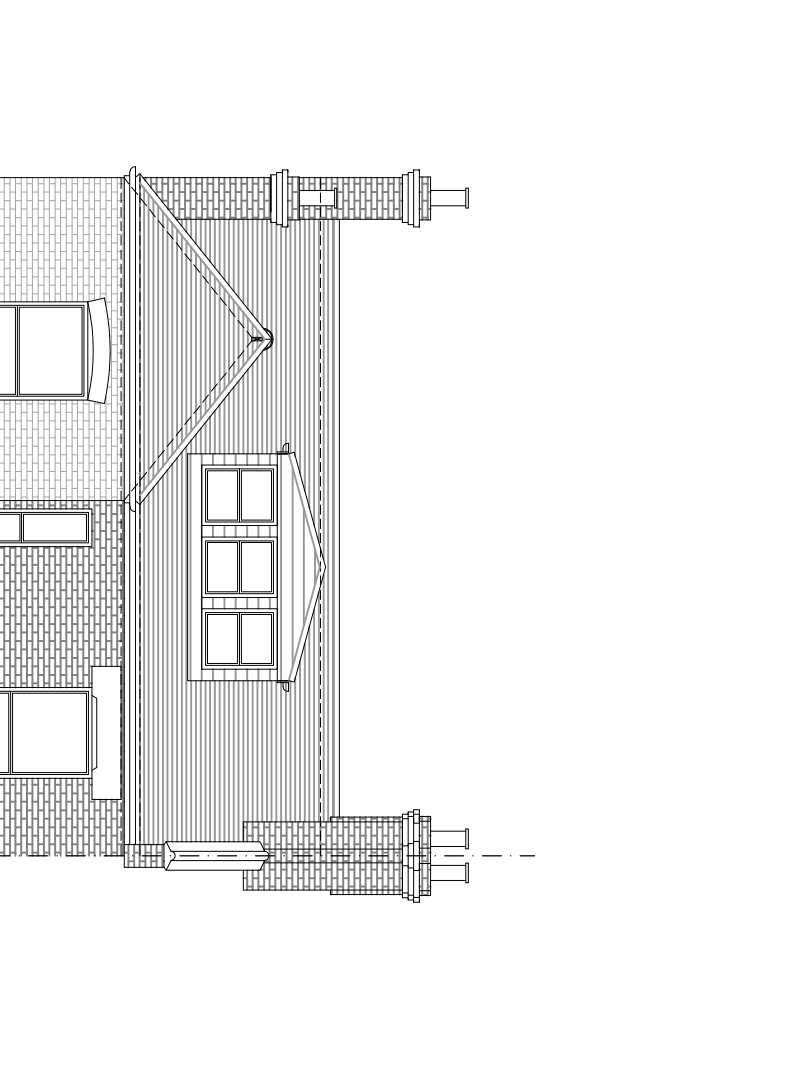
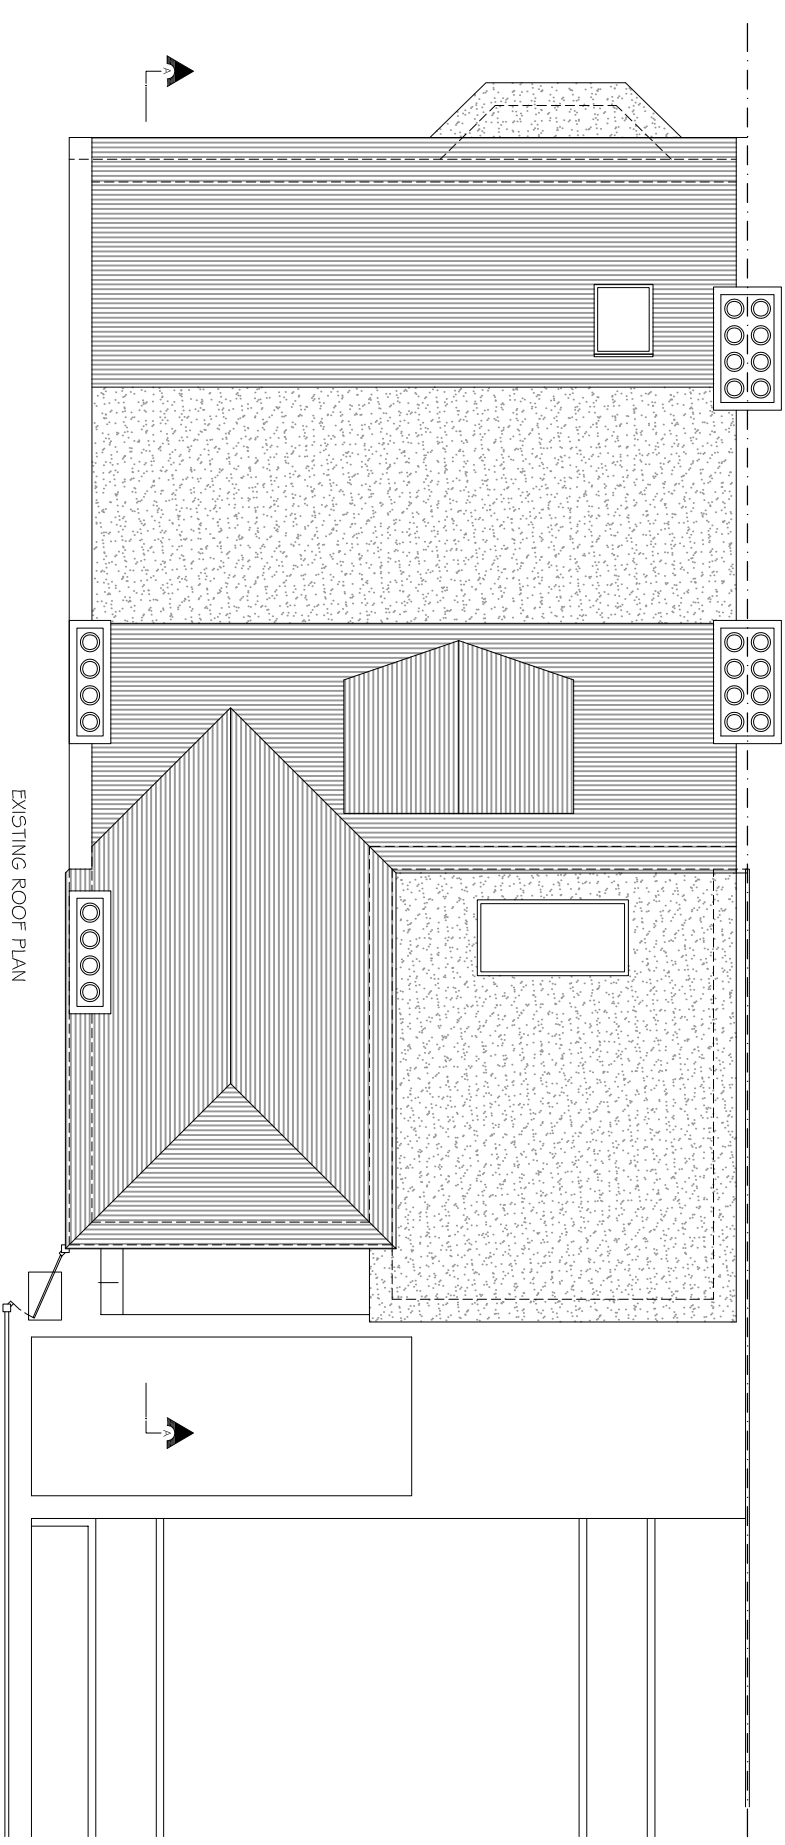
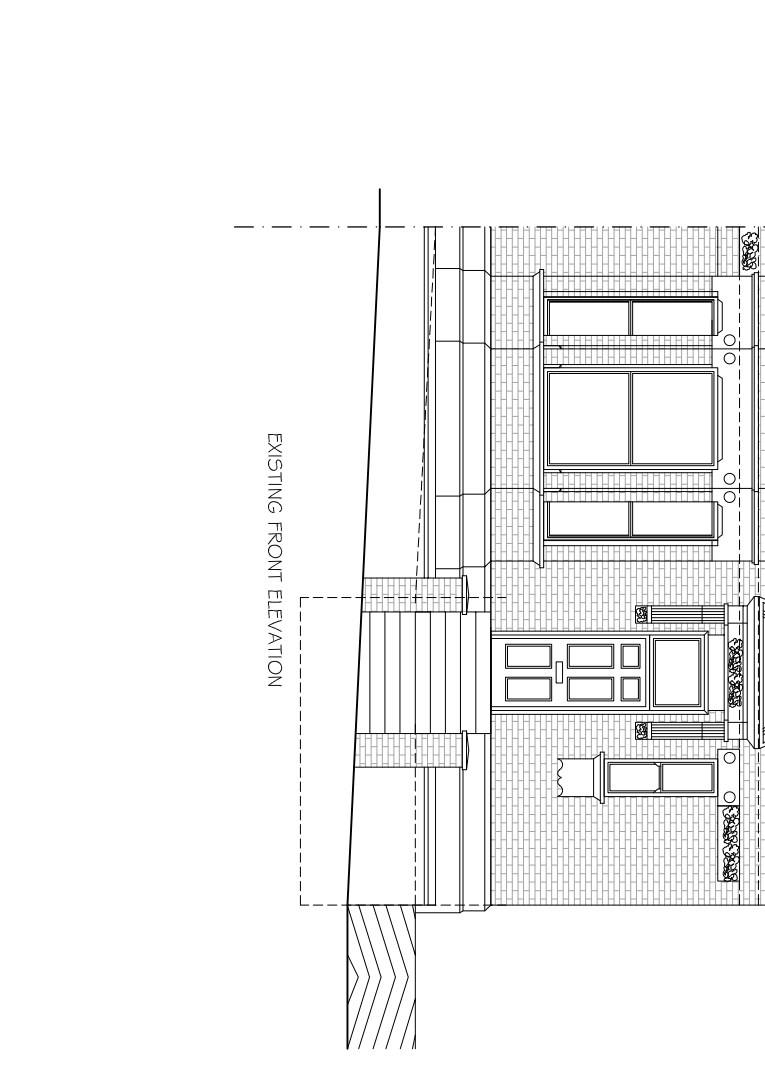
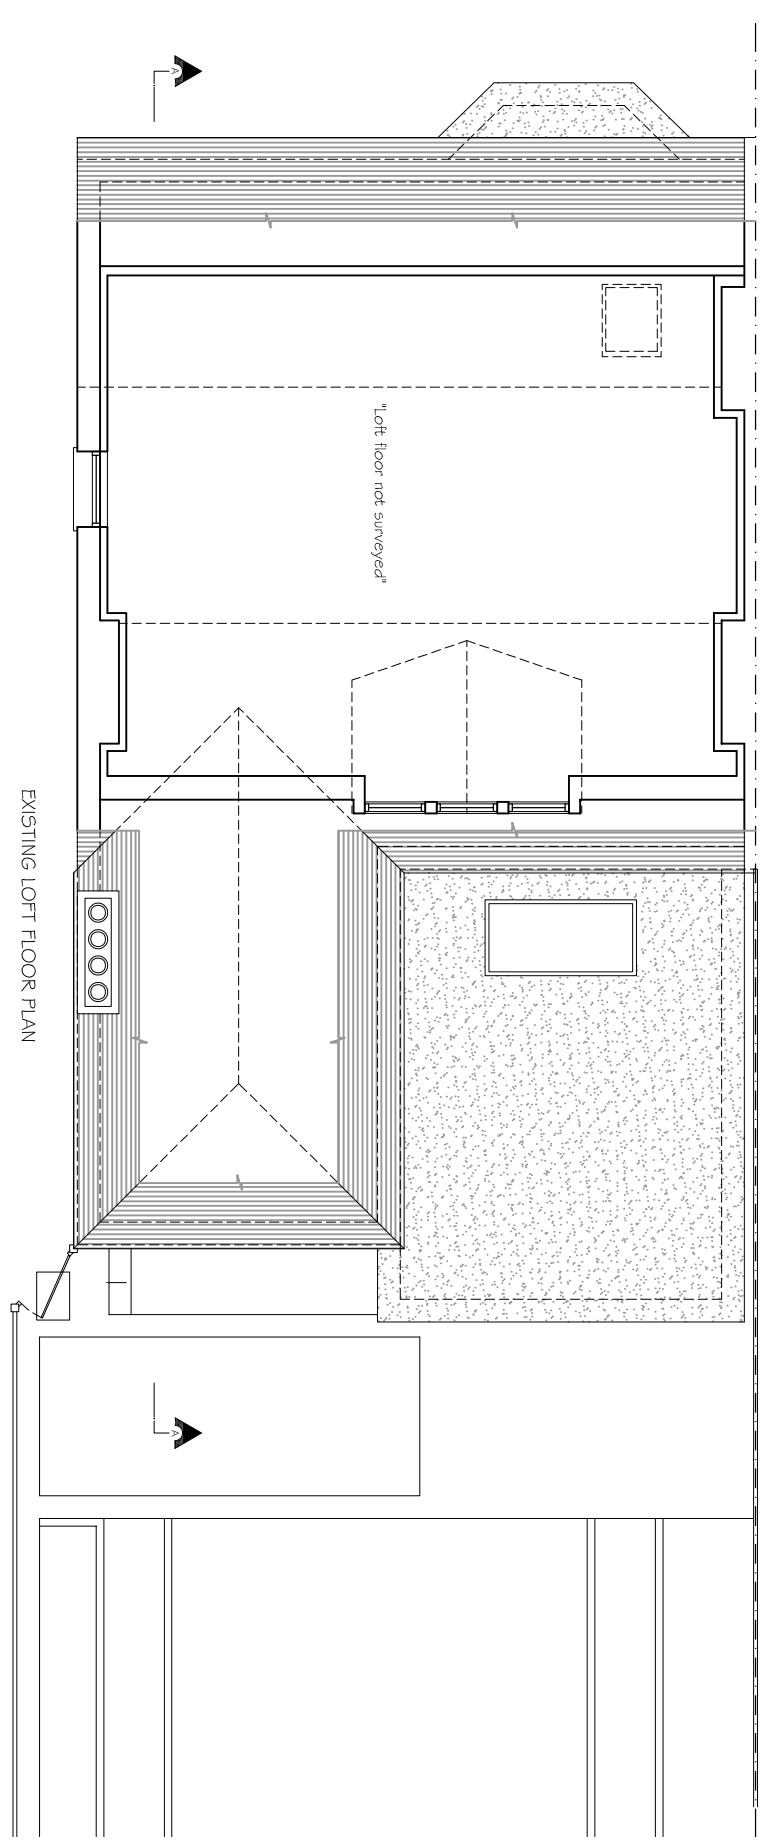
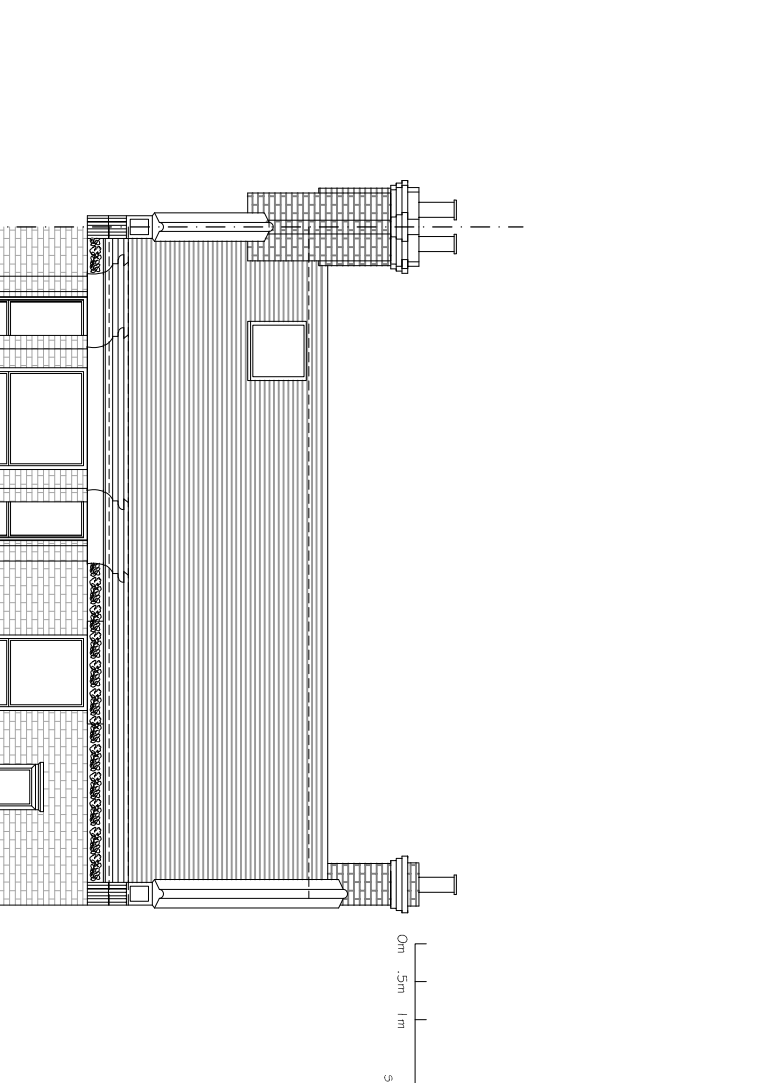


EXISTING 1:100

Copyright © Studio 136 Architects Ltd
 This drawing which is the property of Studio 136 Architects Ltd
 is the subject of Intellectual Property Rights including
 copyright and design right and shall not be reproduced,
 copied, stored in a retrieval system or transmitted in any
 form or by any means, electronic, mechanical, photocopying,
 recording or otherwise, without the written consent of
 Studio 136 Architects Ltd.

This drawing is not to be scaled. Only figured dimensions
 to be taken. Any discrepancies to be reported to the
 Studio 136 Architects prior to setting out or ordering
 of any materials

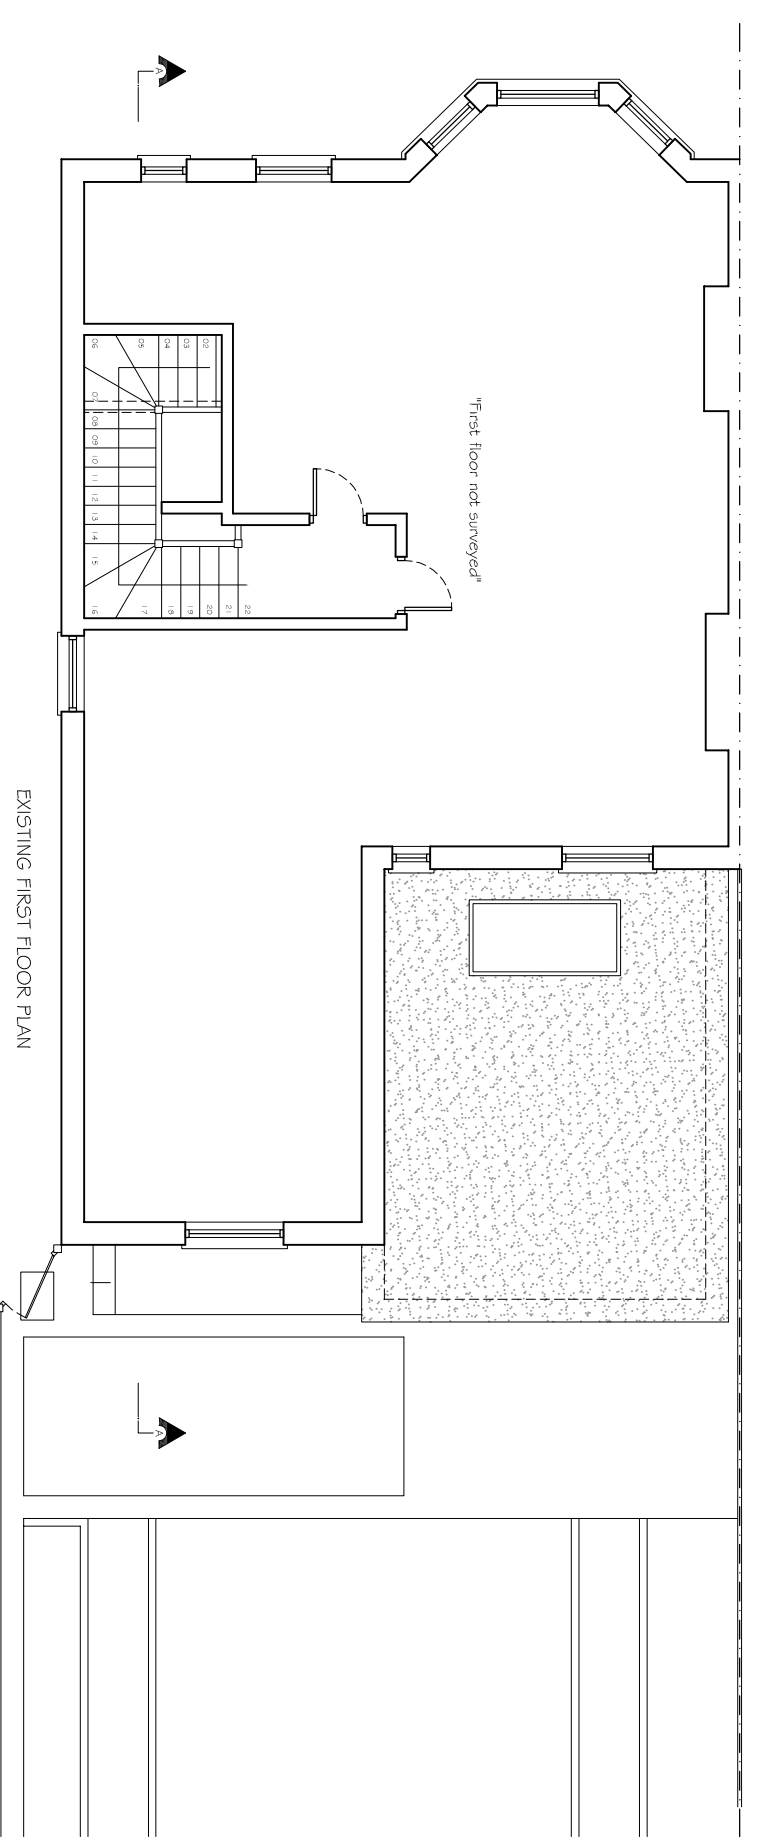

studio 136 architects
 3 The Broadway, Woking, Wokingham, Hants GU24 0JF
 Tel: 01256 880771 Fax: 01256 880772
 Email: info@studio136.co.uk

Project
 GROUND EXTENSION AT
 42 FORTUNE GREEN ROAD, GROUND FLOOR FLAT 1
 NW6 1UJ

Client
 SLS PROPERTY
 42 FORTUNE GREEN ROAD, GROUND FLOOR FLAT 1
 NW6 1UJ

Drawing Title
 EXISTING PLANS AND ELEVATIONS

Scale	Drawn	Checked	Approved
1:100 @ A1			
	NOVEMBER 2020	-	-

Drawing Number
 ST_NOV20_42FOR_002

Rev
-