



DETAIL 1

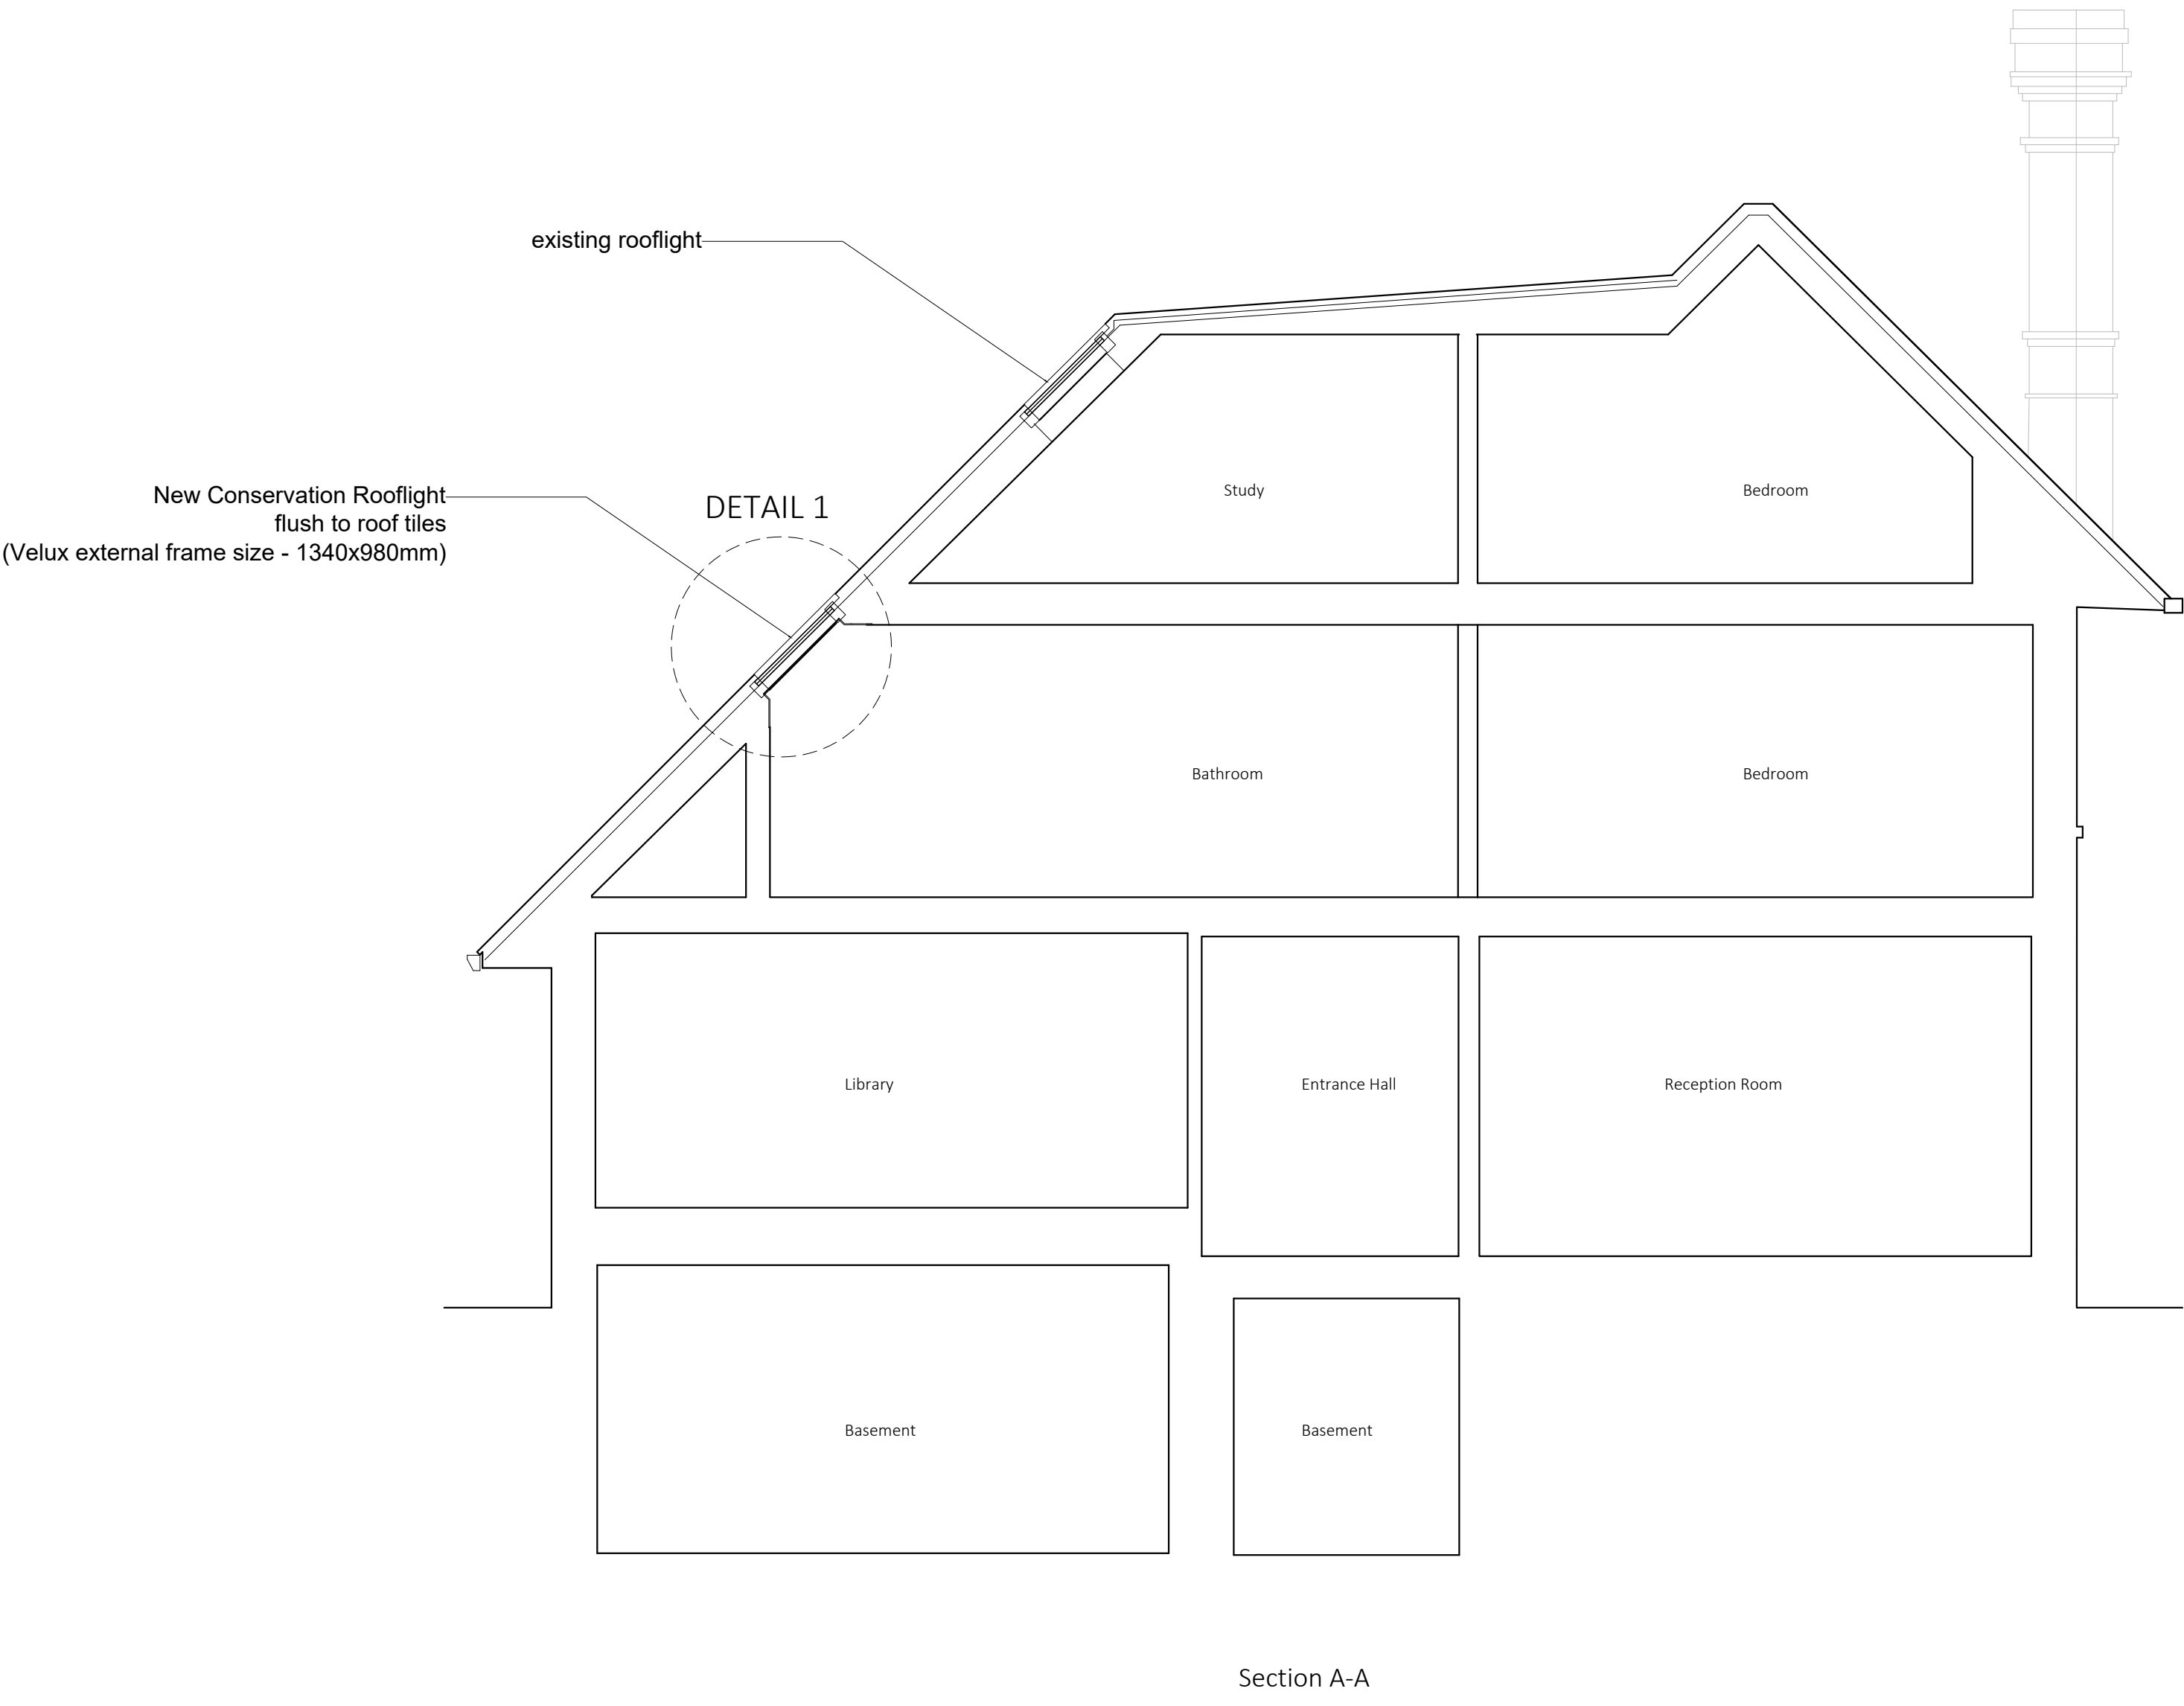

rev	date	description	revised by	audited by
stage	PLANNING	drawing title	PROPOSED SECTION AA	suitability code
				##

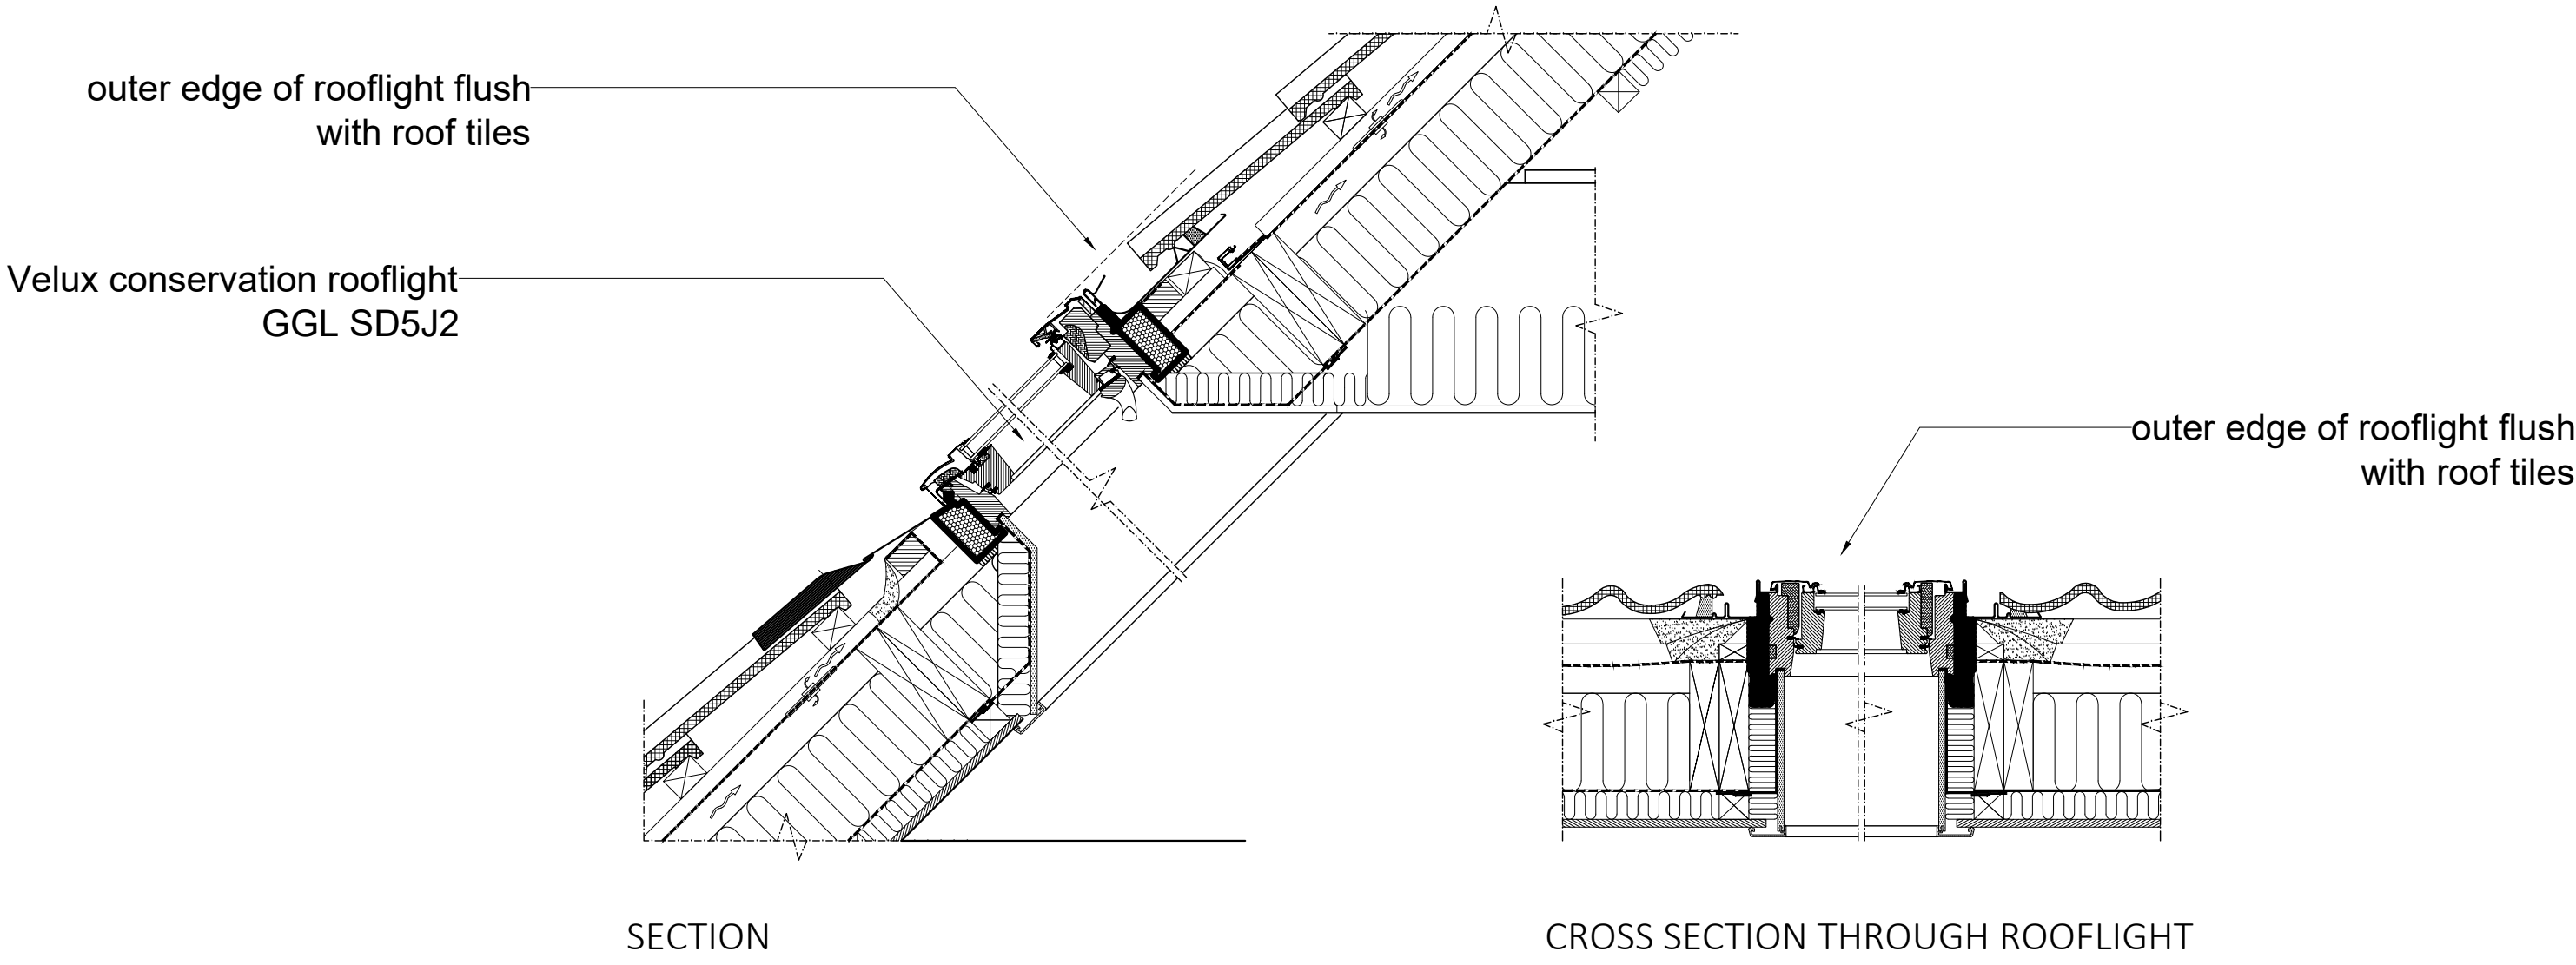

**LIPTON
PLANT
ARCHITECTS**

Seatem House
39 Morelands St
London
EC3V 8BB

client
Mr & Mrs M Walkington

project
Birch House
Fitzroy Park
London
N6 6HS

CONTRACTORS ARE NOT TO SCALE DIMENSIONS FROM THIS DRAWING

T +44 (0)20 7288 1333
F +44 (0)20 7288 0333
E mail@lparchitects.co.uk
W www.lparchitects.co.uk

scale	drawn by	audited by	job no	originator	zone	level	type	role	dwg no	revision
1:50@A1 1:10@A1	GB	RS	561	LPA	- ZZ	- XX	- DR	- A	31301	